


Side Elevation

Existing back wall of garage will remain intact

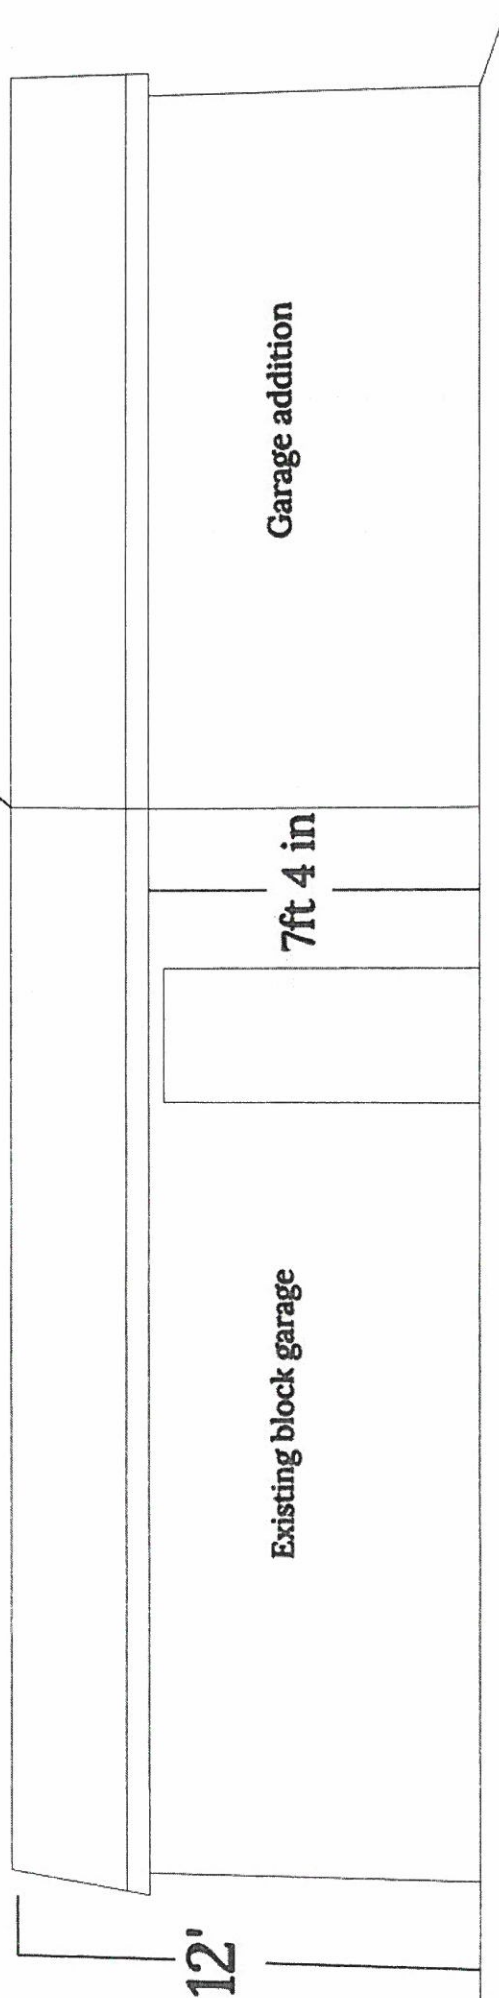

RECEIVED

DEC 31 2020

PLANNING &
DESIGN SERVICES