


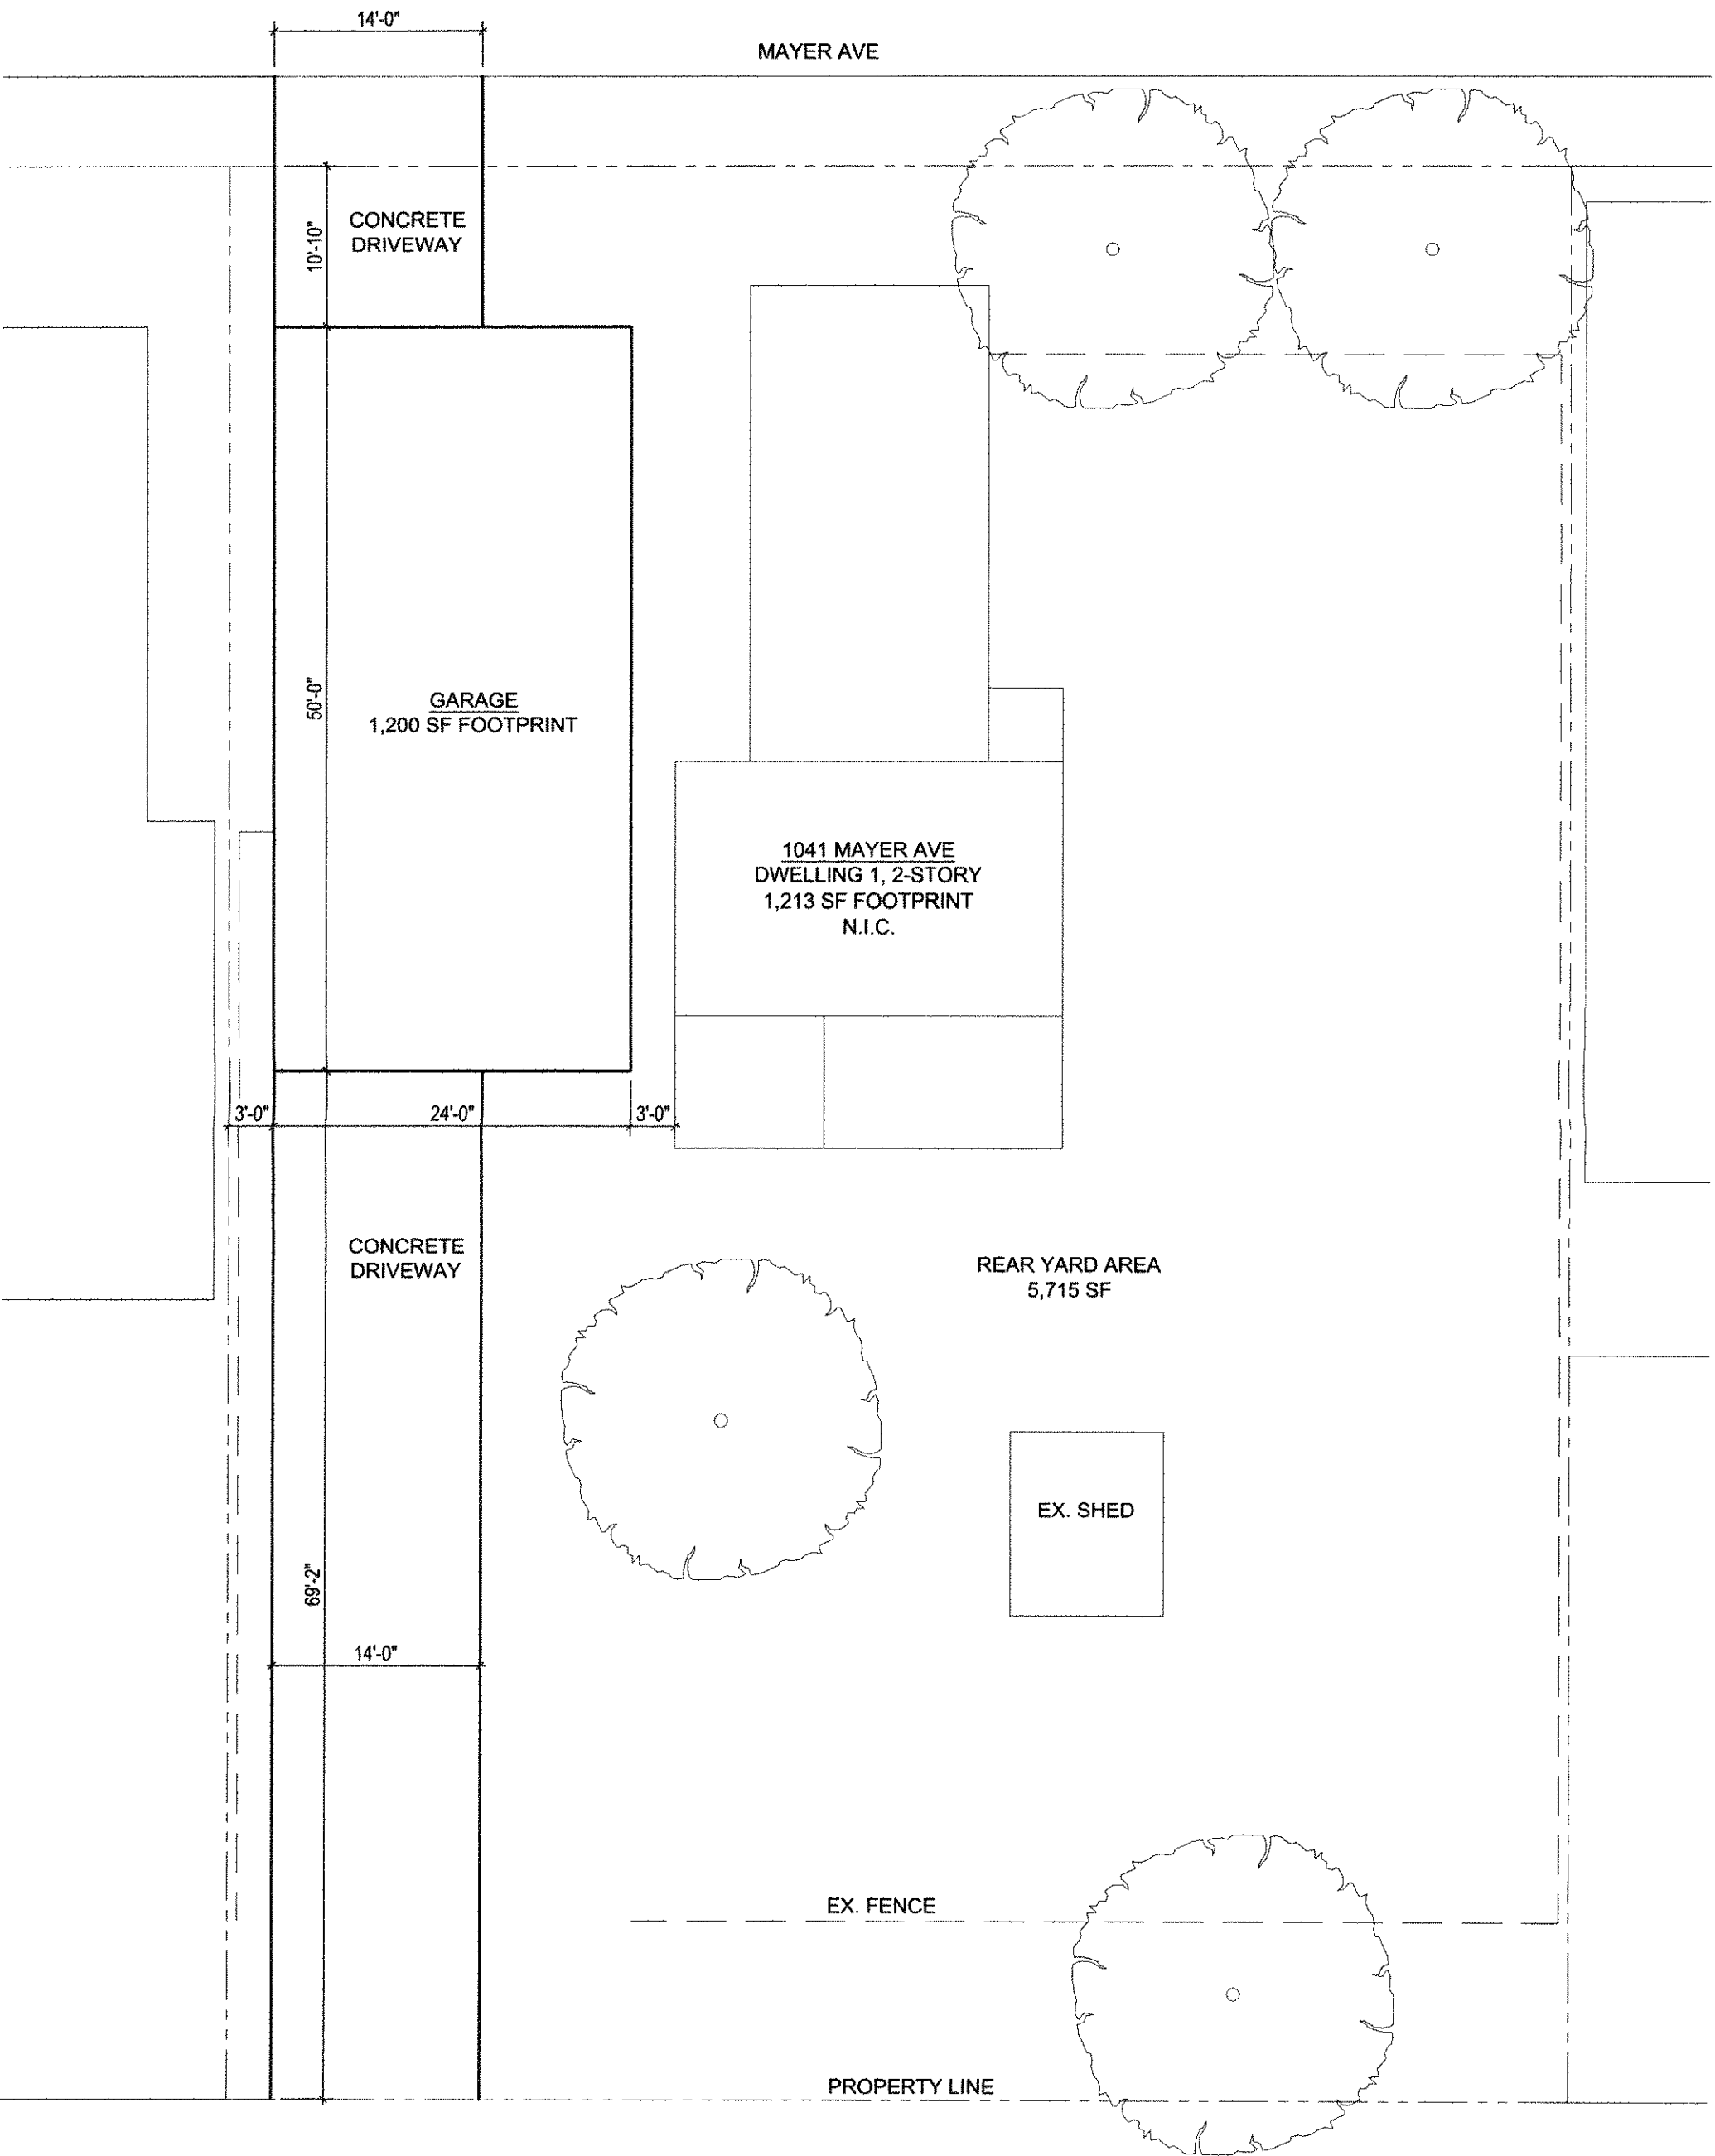

SITE PLAN
3/32" = 1'-0"
01-11-21

CLARKS LANE

RECEIVED
JAN 11 2021
PLANNING & DESIGN
SERVICES



CONCEPT
ARCHITECTS

21-VARIANCE - 0005