


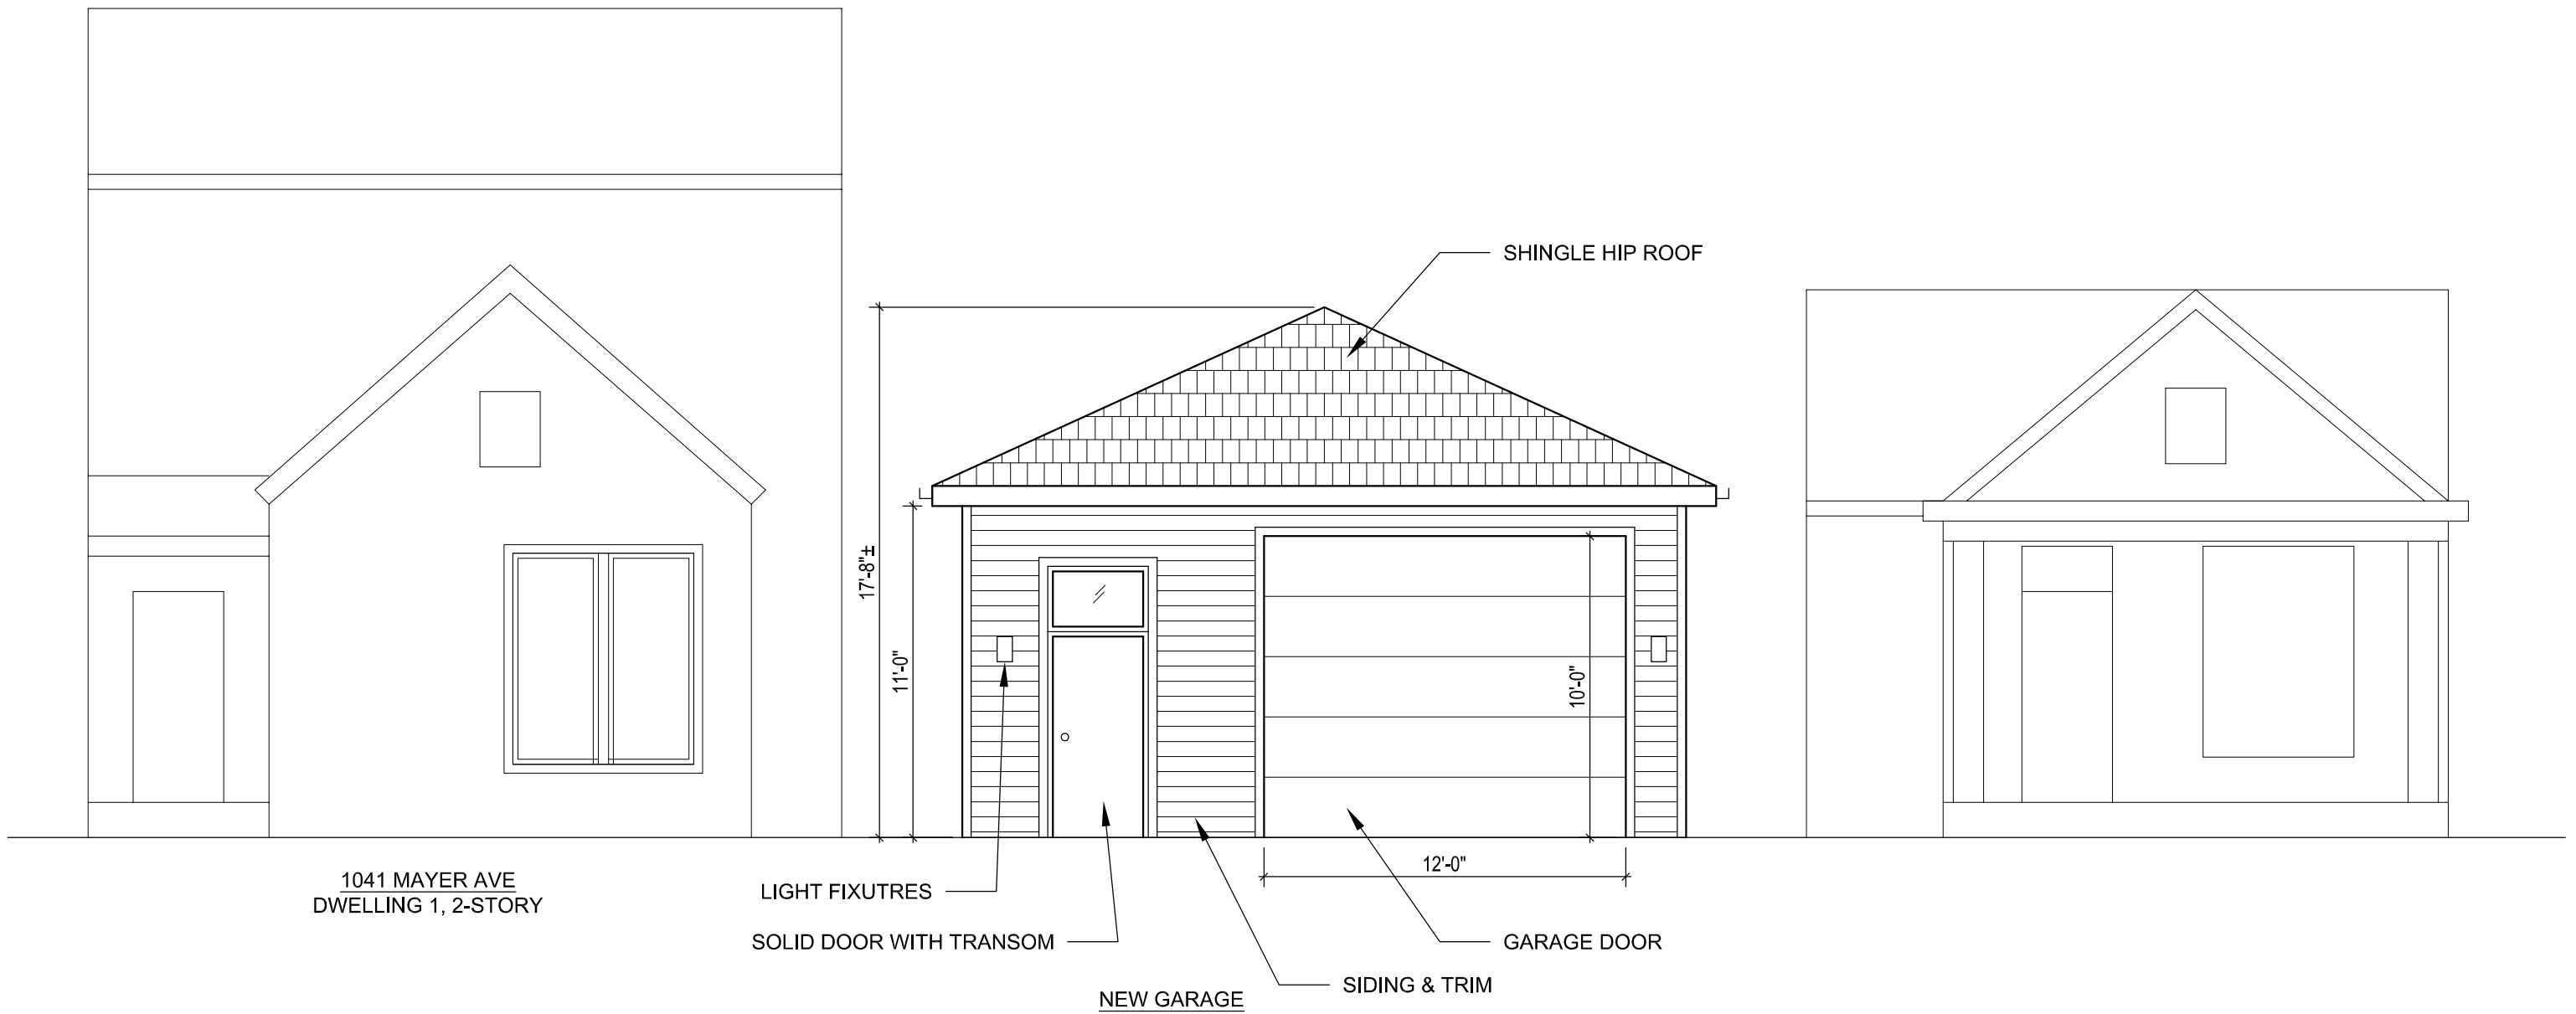

1 **MAYER ELEVATION**
SCALE: 3/16" = 1'-0"