


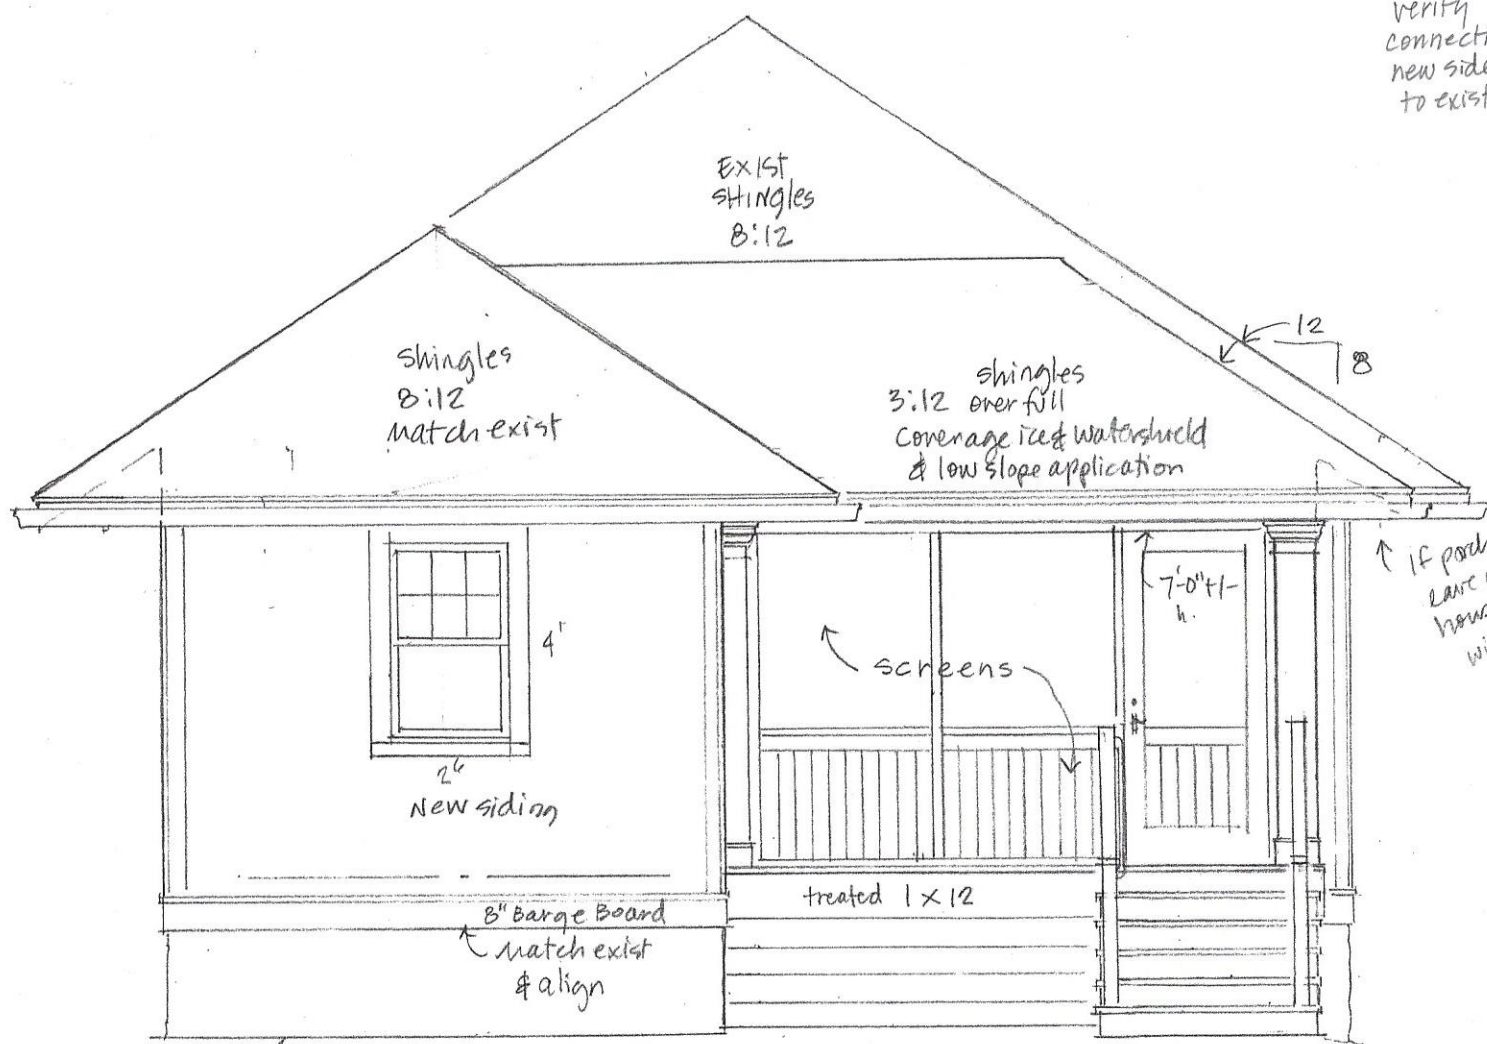


Rear Elevation
1/4" = 1'-0"

verify connection of new sidewalk to existing

2' overhang typ.

If porch roof eave matches house - 1/8" c.h. with level floor

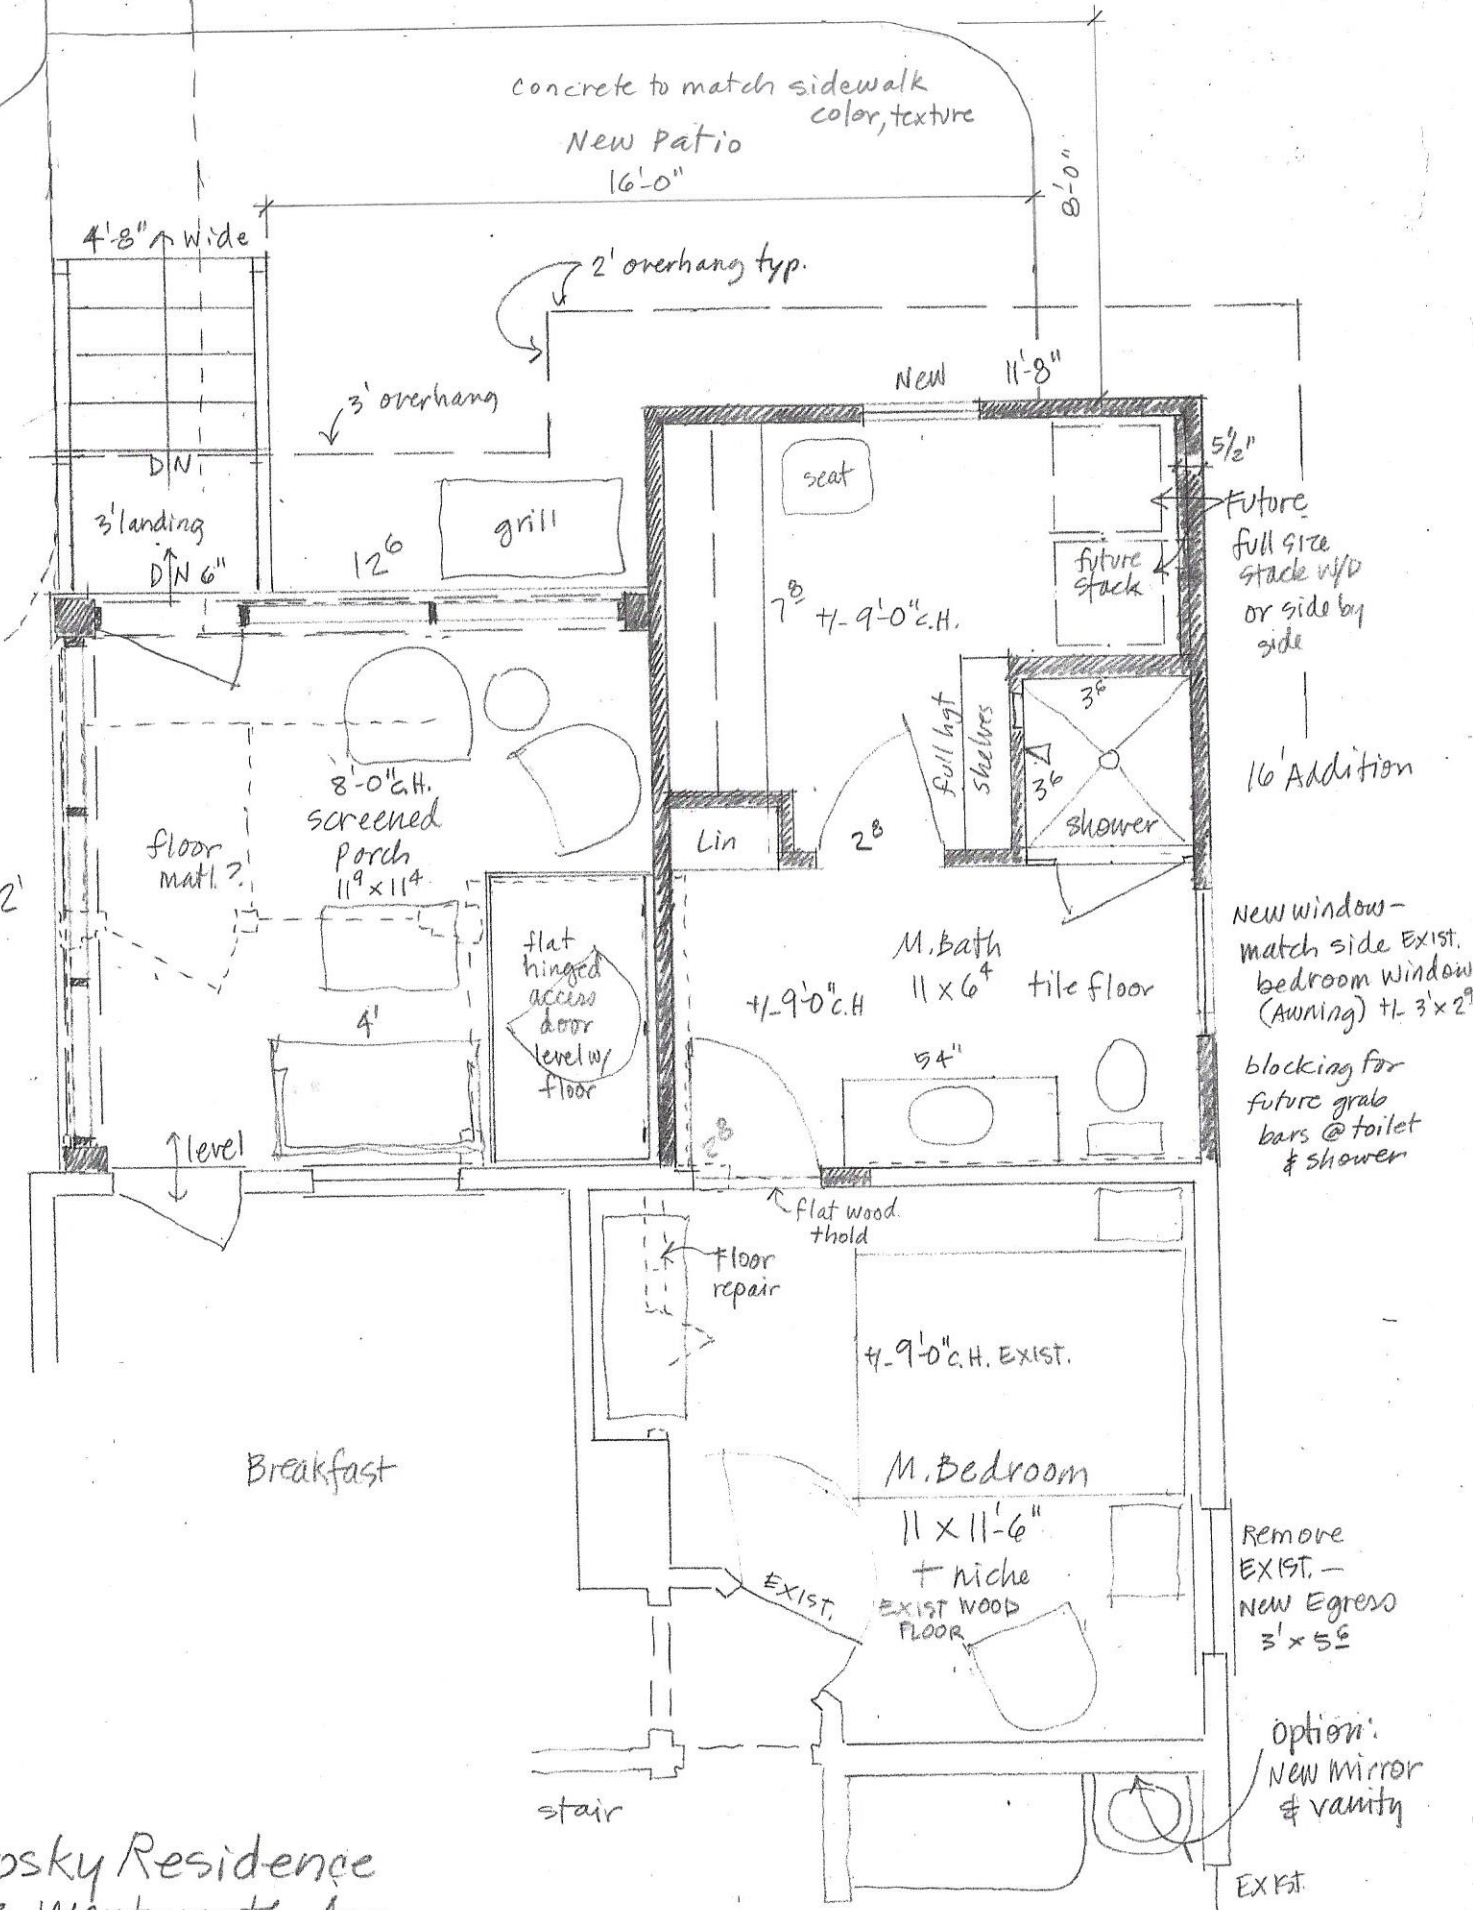

Brezosky Residence
3023 Wentworth Ave
12.21.20 revised 1.15.21 patio