


BRIGHTON DRIVE

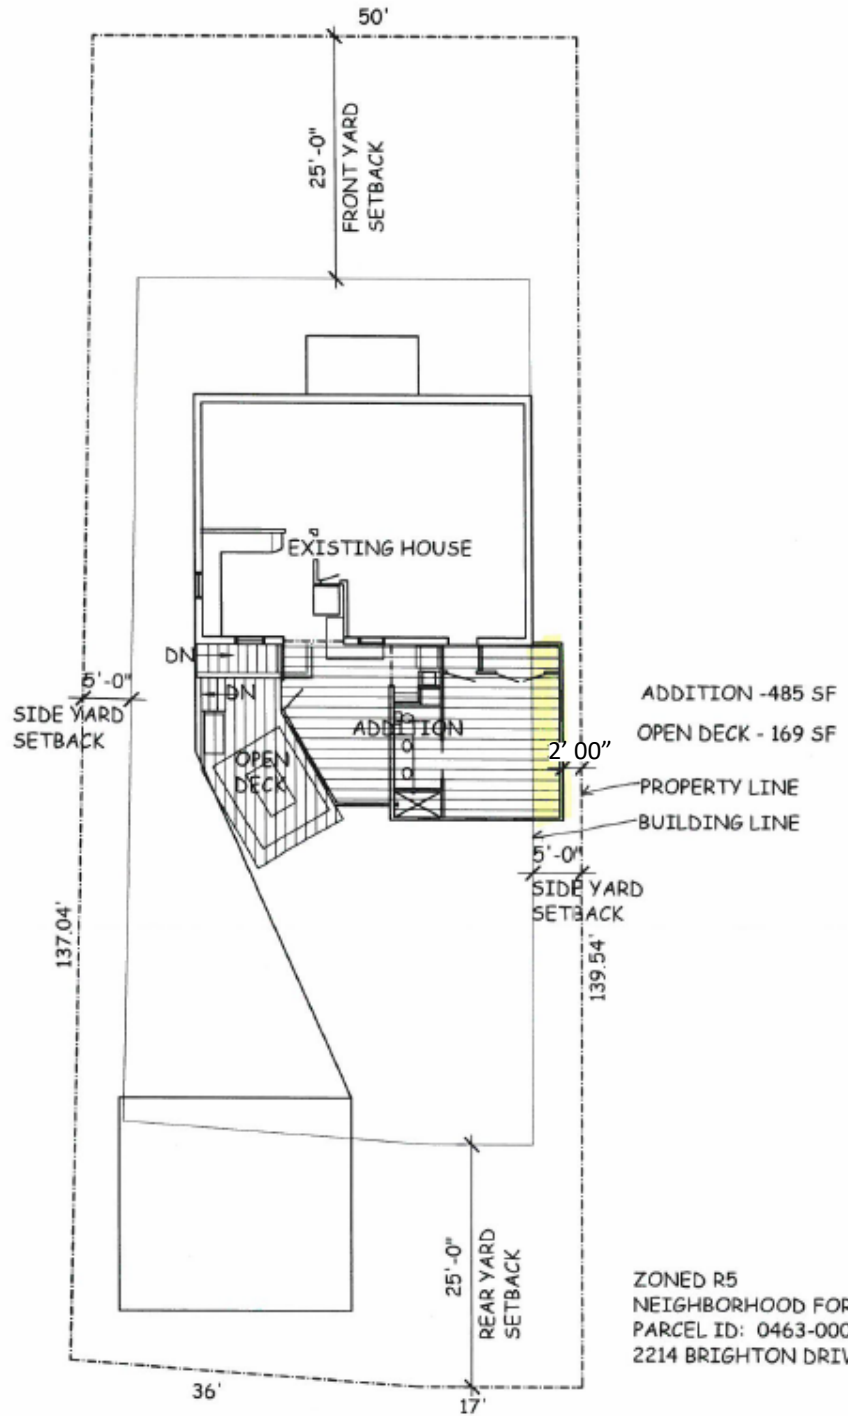

ADDITION - 485 SF
OPEN DECK - 169 SF

PROPERTY LINE
BUILDING LINE

ZONED R5
NEIGHBORHOOD FORM DISTRICT
PARCEL ID: 0463-0008-0000
2214 BRIGHTON DRIVE

SITE PLAN
1/16" = 1'-0"



EWING VARIANCE
3/17/21

RECEIVED

MAR 18 2021

PLANNING &
DESIGN SERVICES

21 - VARIANCE - 0027