



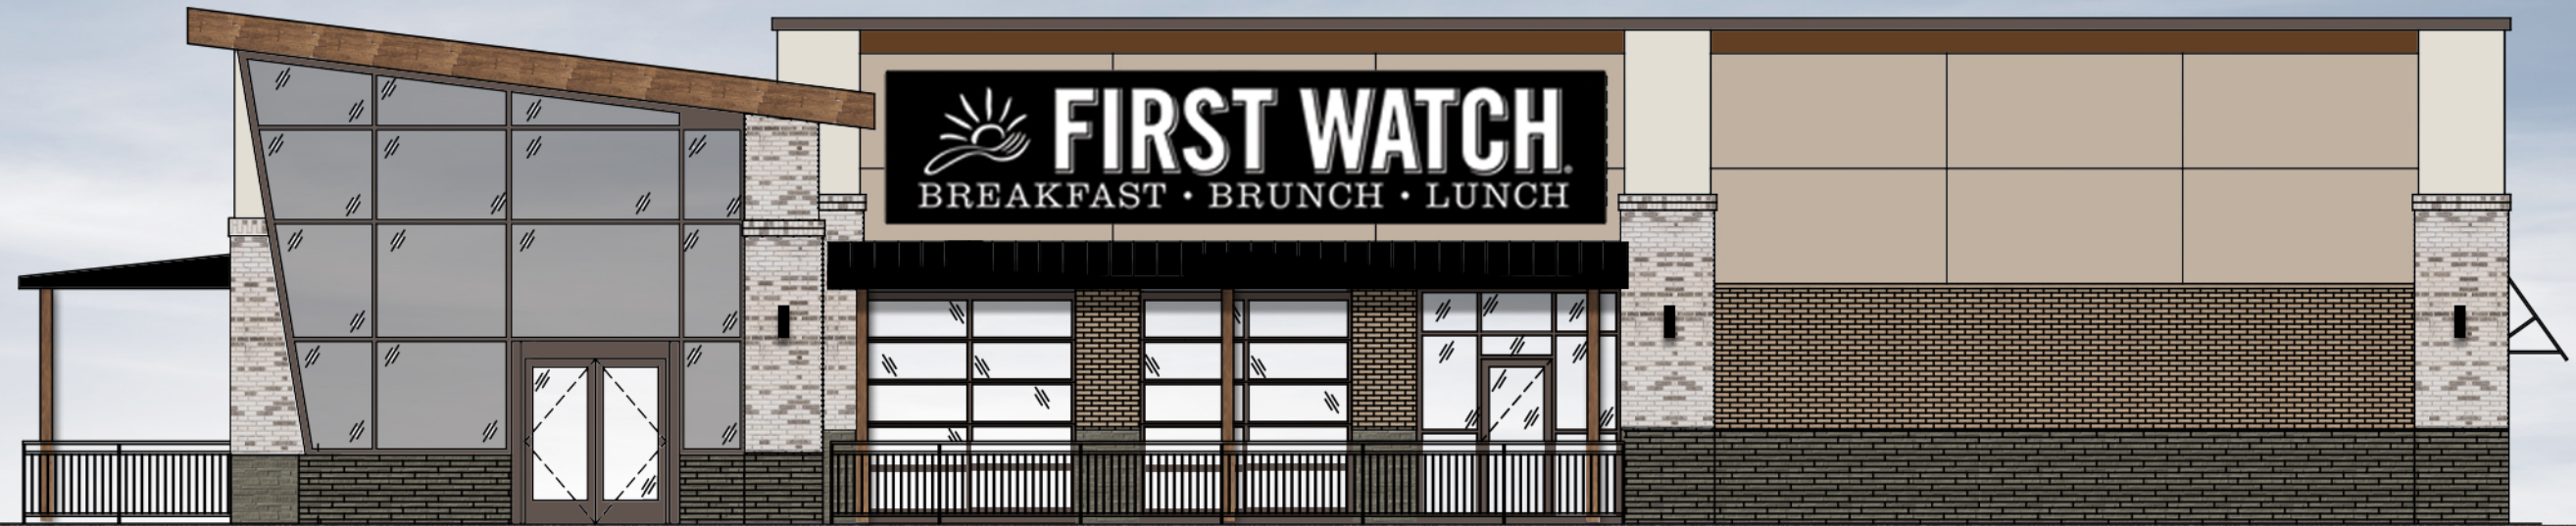

FIRST WATCH - HOLIDAY MANOR - NEW CONSTRUCTION - WEST ELEVATION

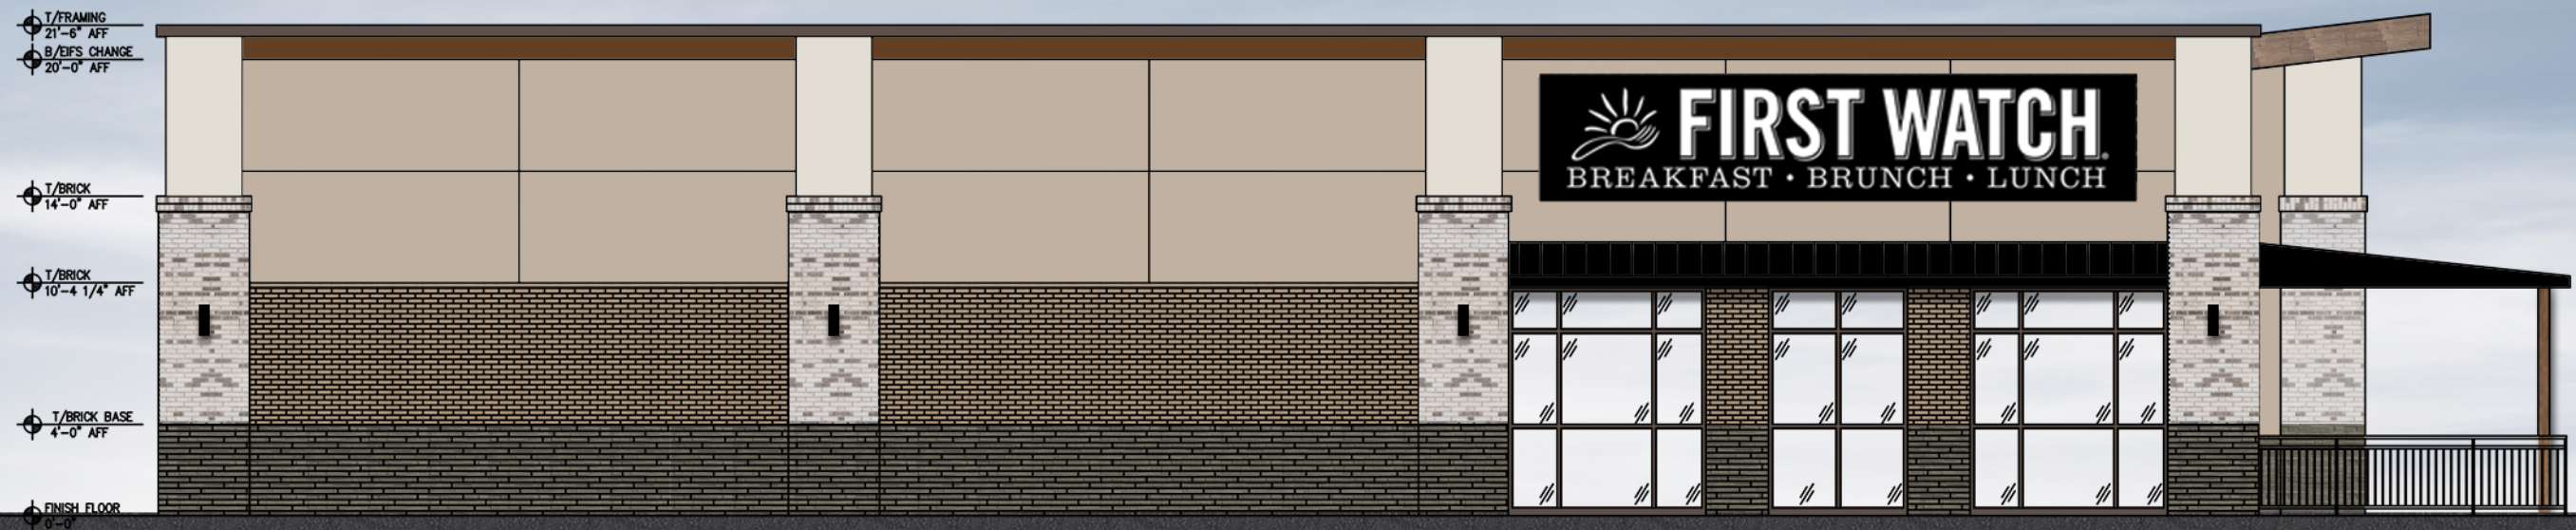

FIRST WATCH - HOLIDAY MANOR - NEW CONSTRUCTION - EAST ELEVATION