




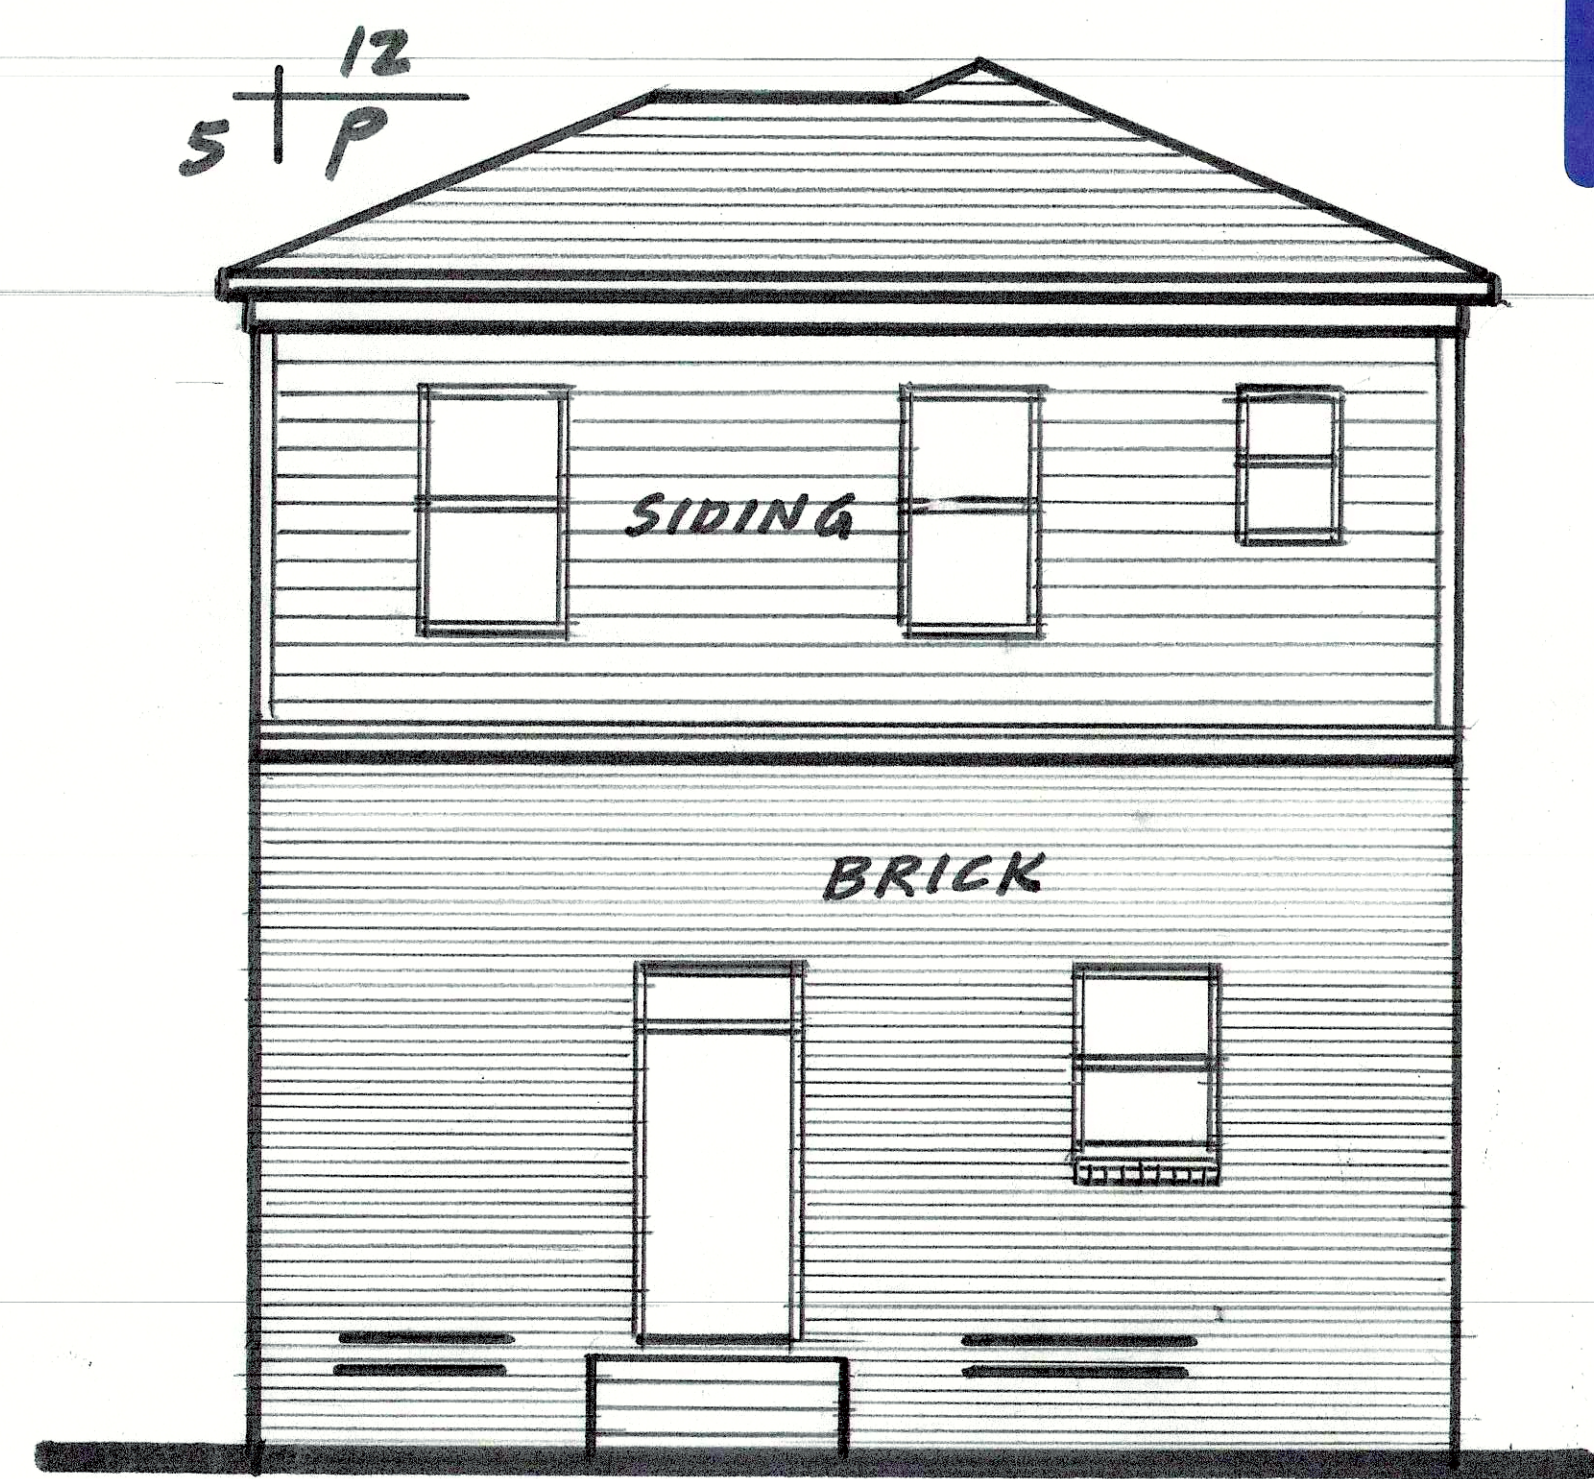


REAR VIEW

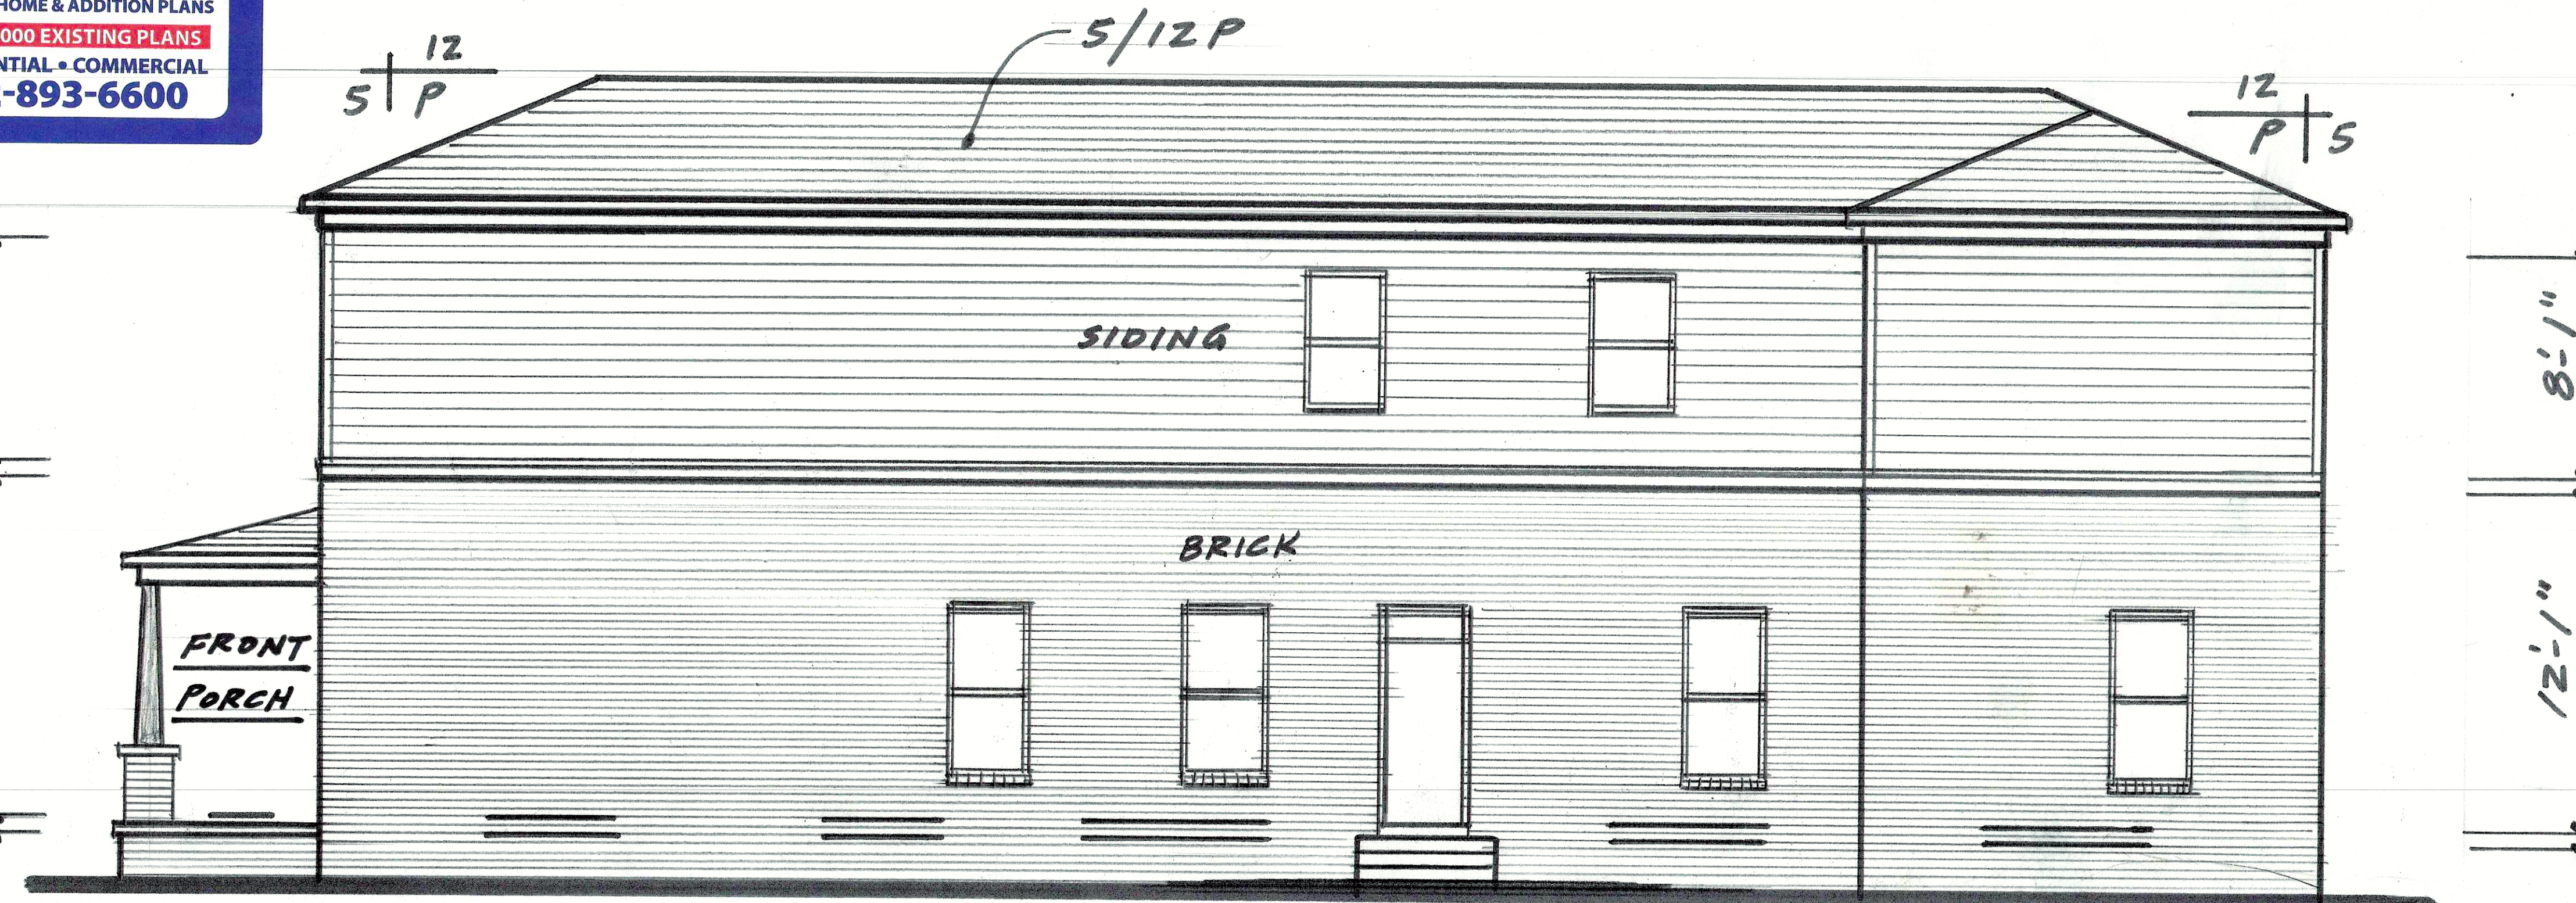

RIGHT ELEVATION

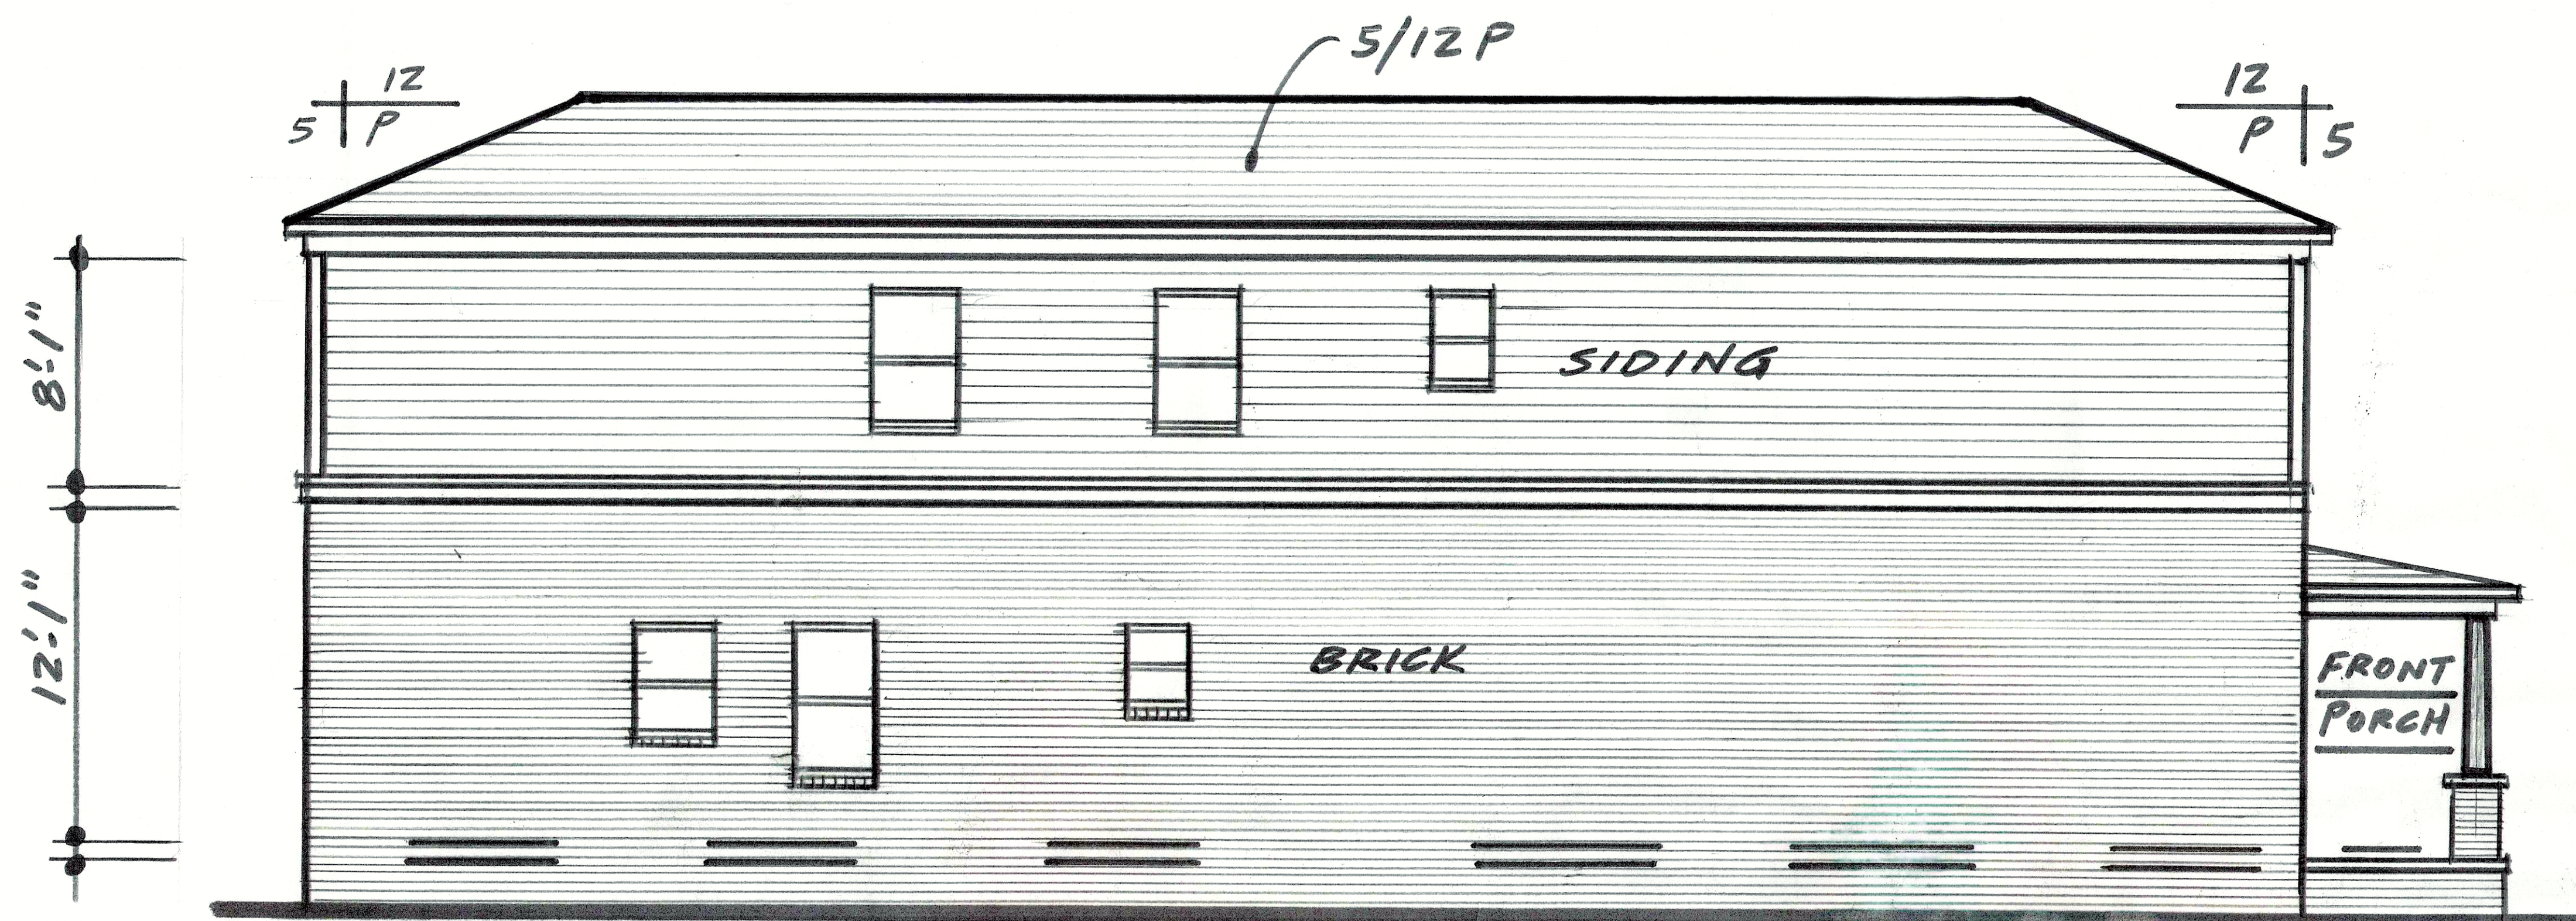


LEFT ELEVATION

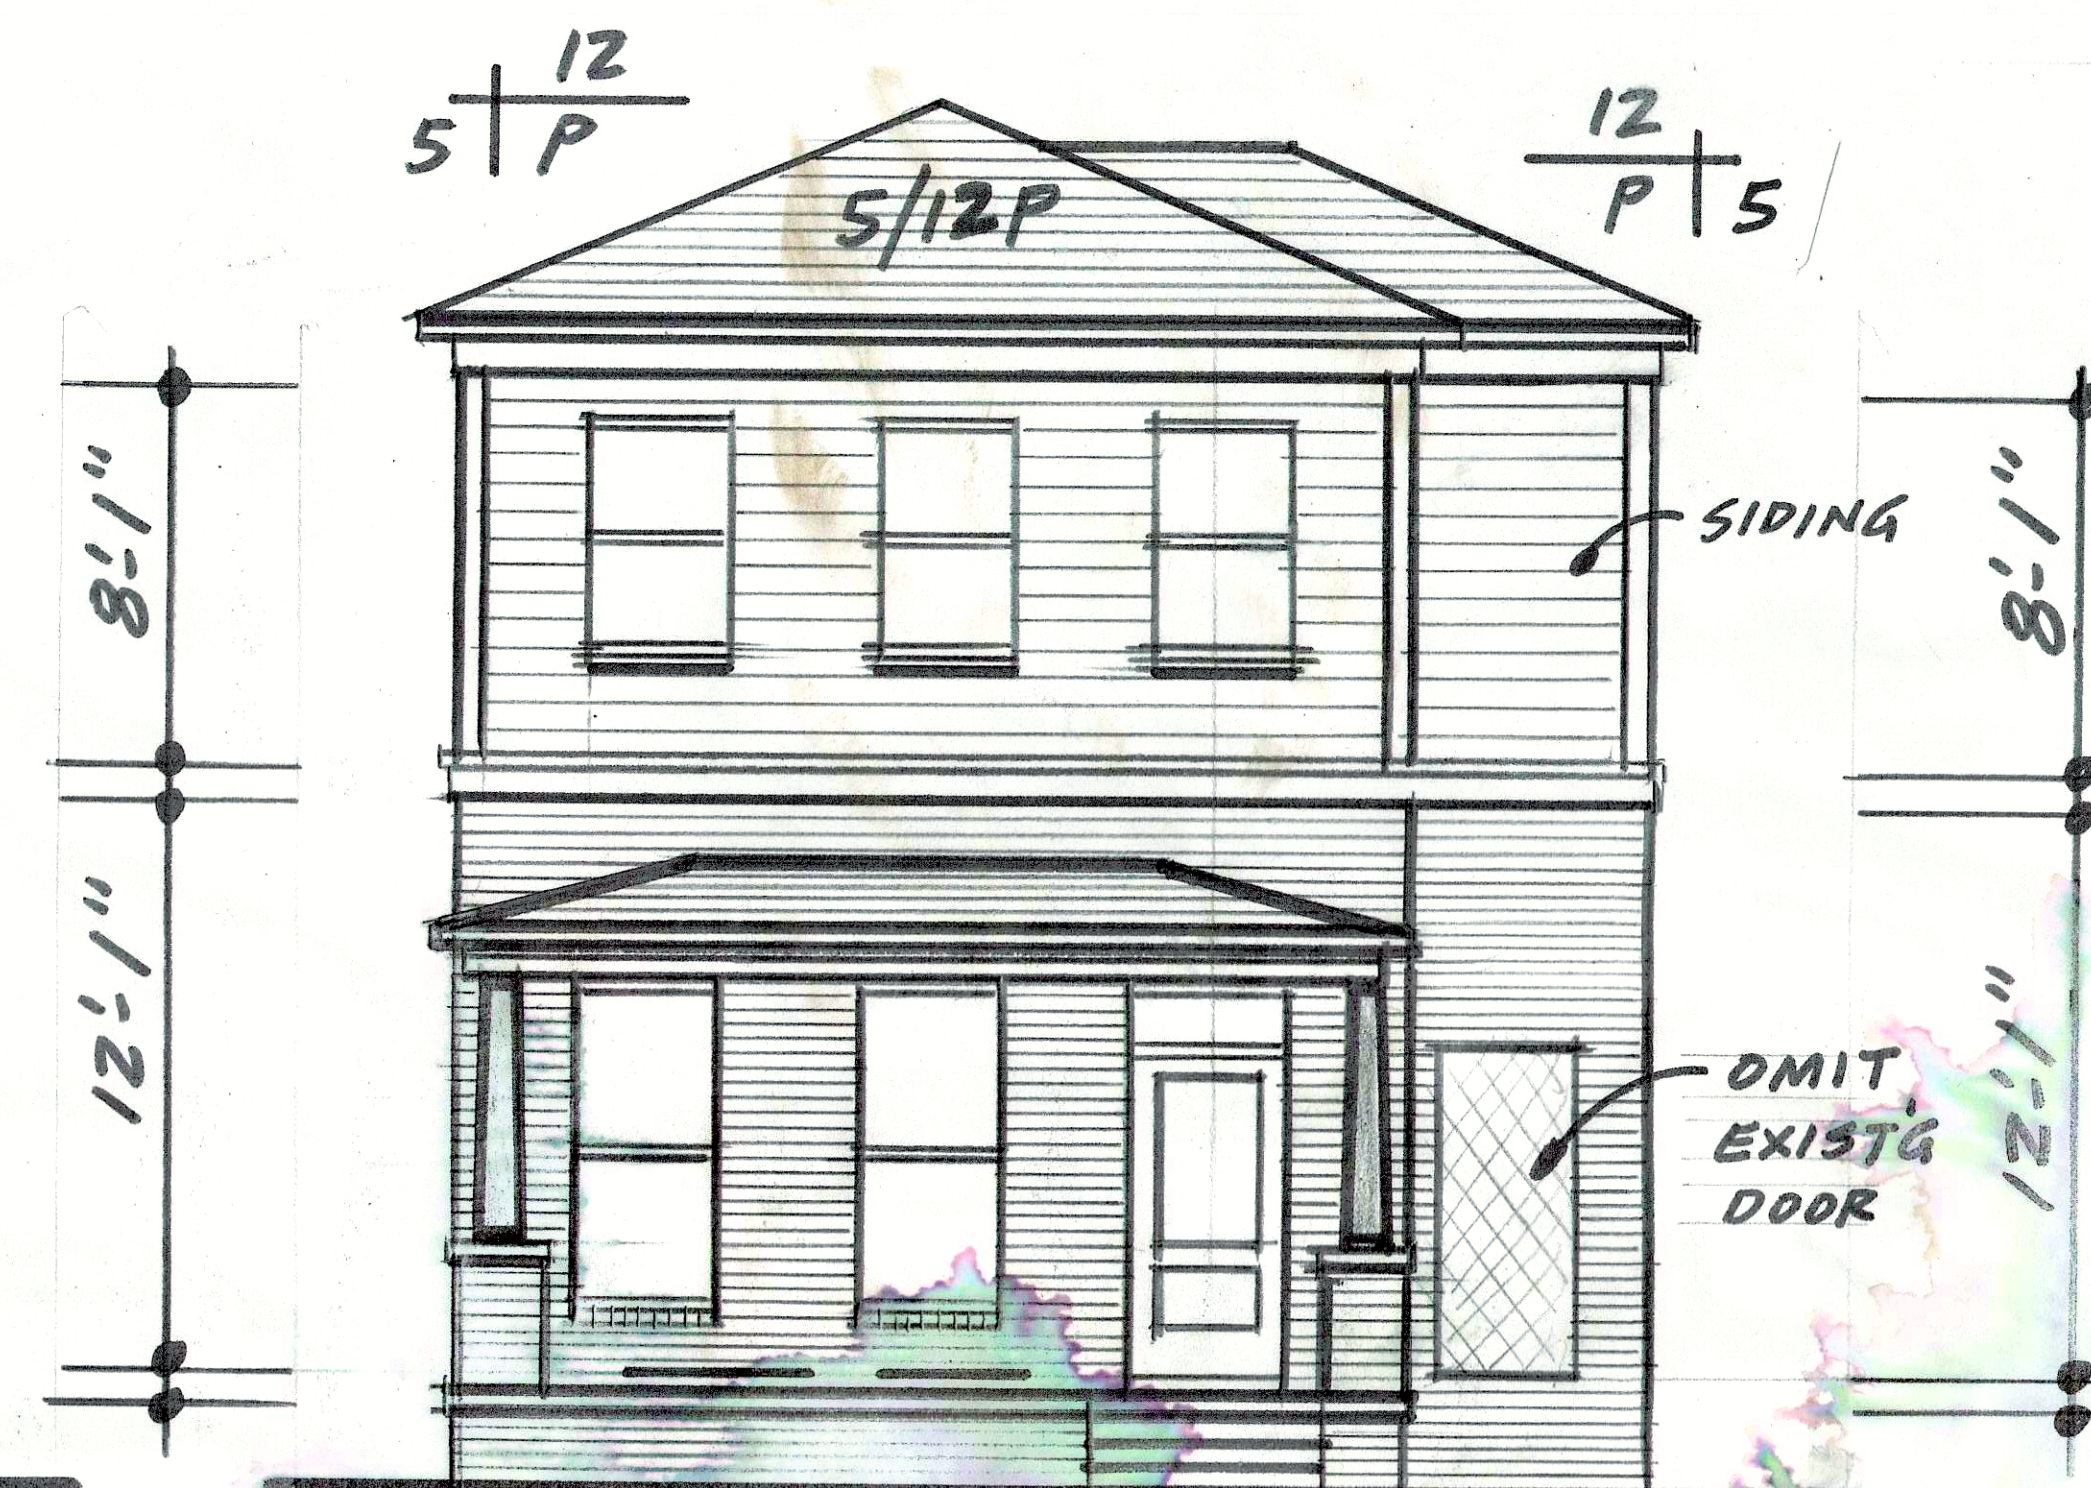


FRONT VIEW

**BUILDER MUST VERIFY DRAWINGS**  
for all revisions, dimensions  
square footage, structural sizes/spans  
and all building code compliances are  
satisfied before starting any construction.

**DRAFTSMAN IS NOT RESPONSIBLE**  
if these procedures are ignored !

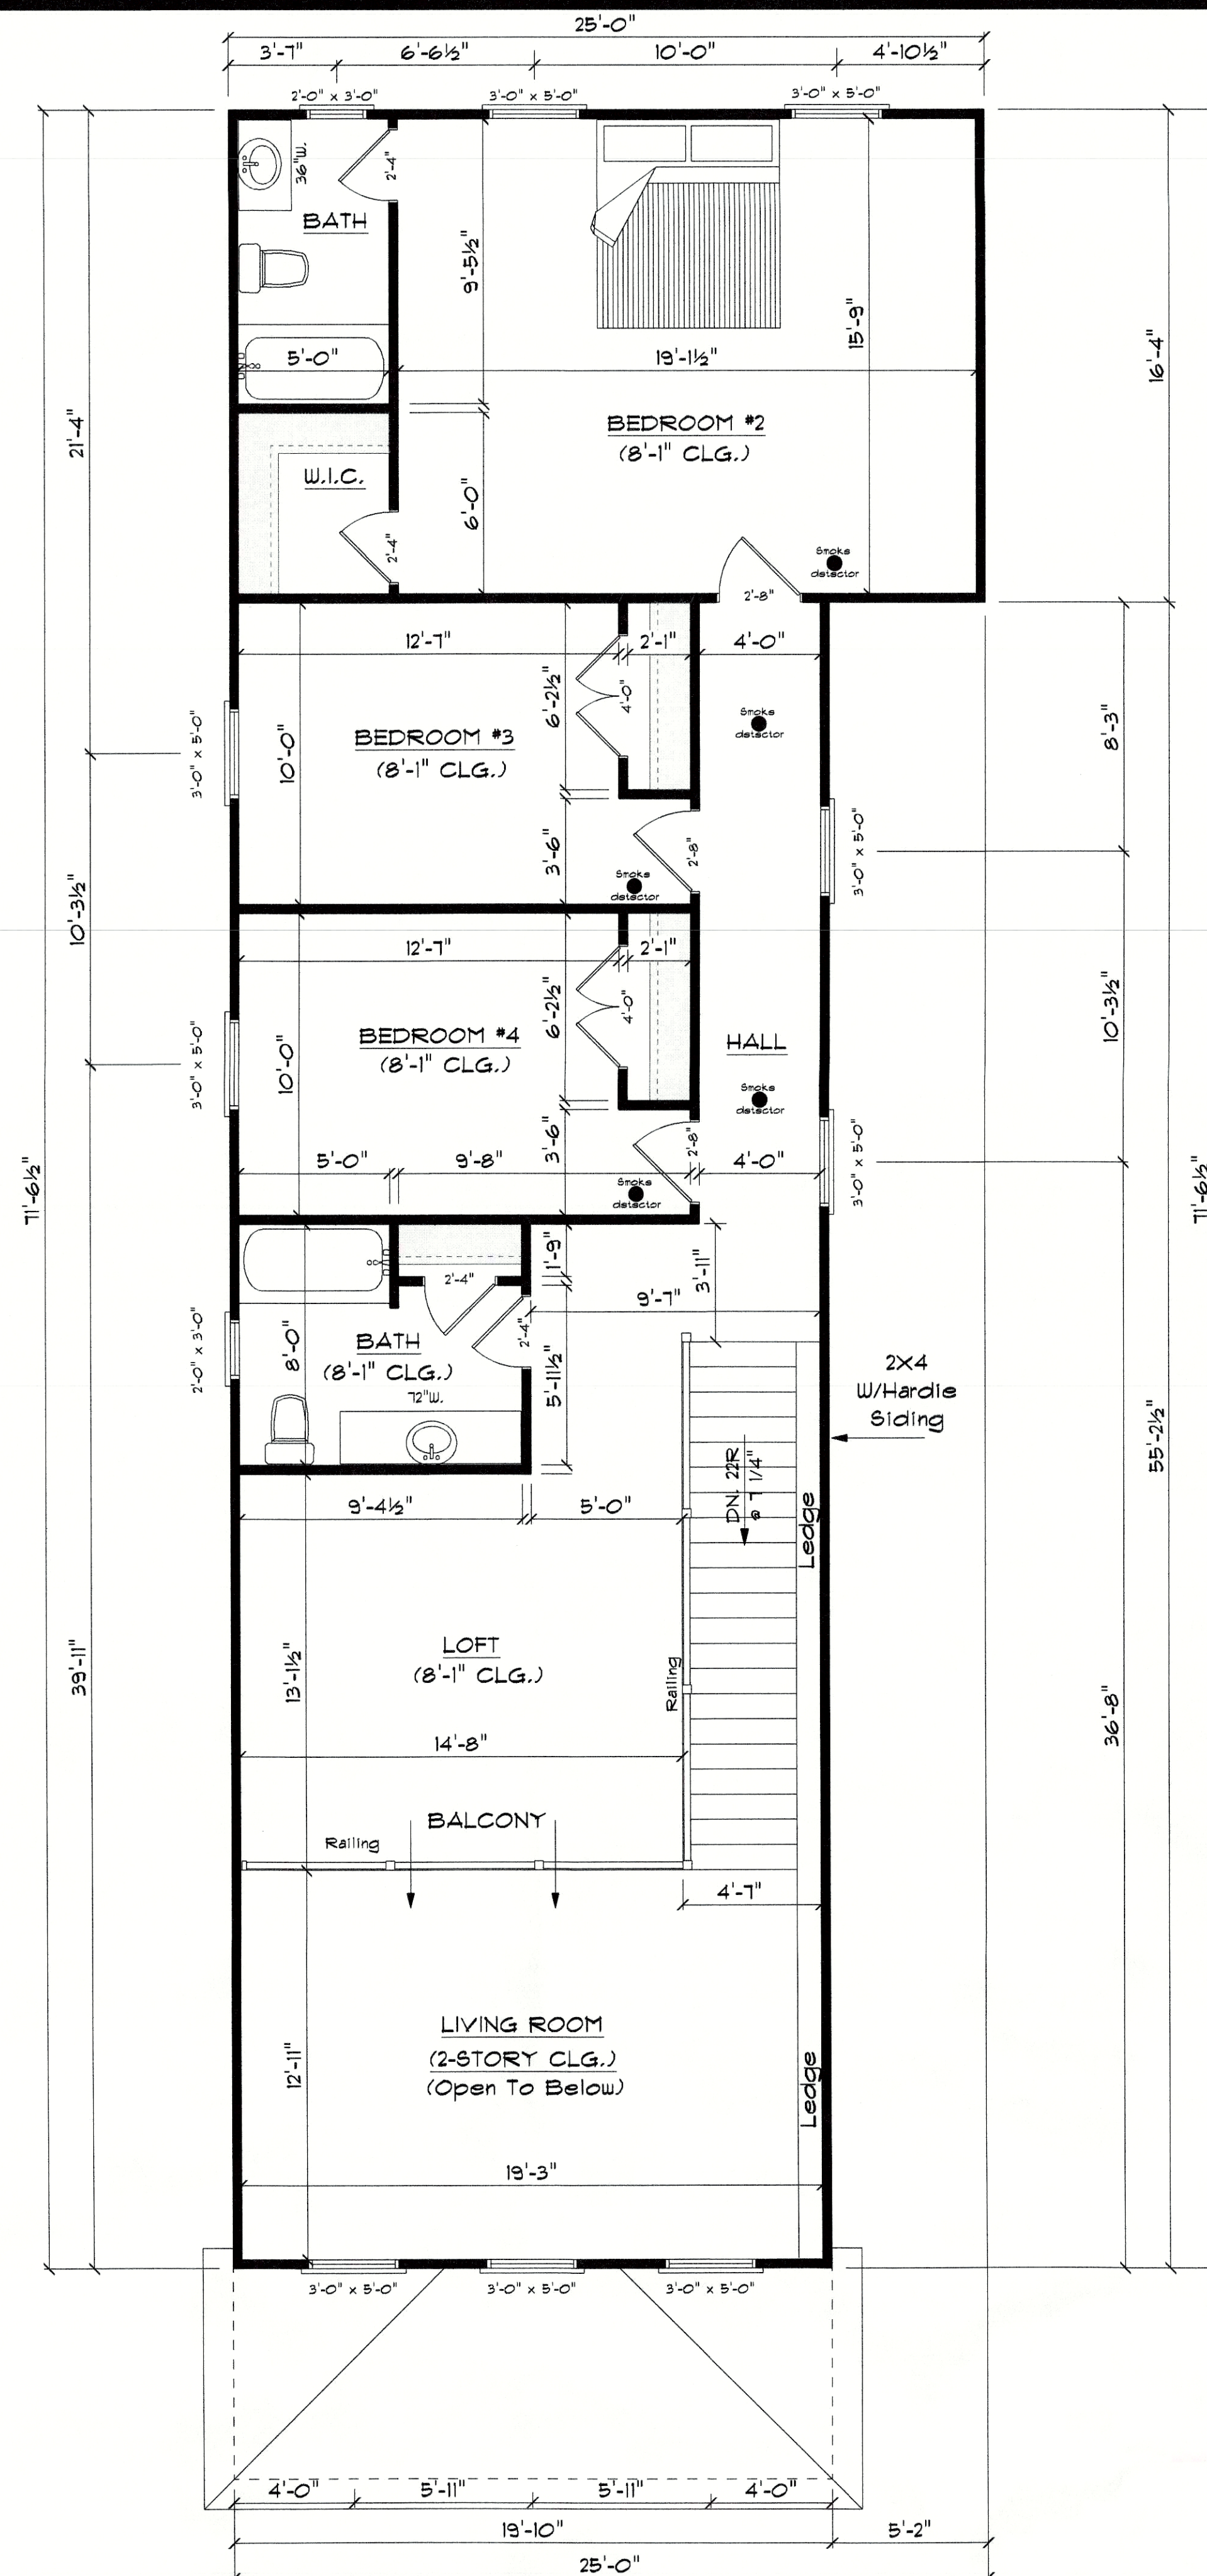

PROPOSED 2nd FLOOR PLAN

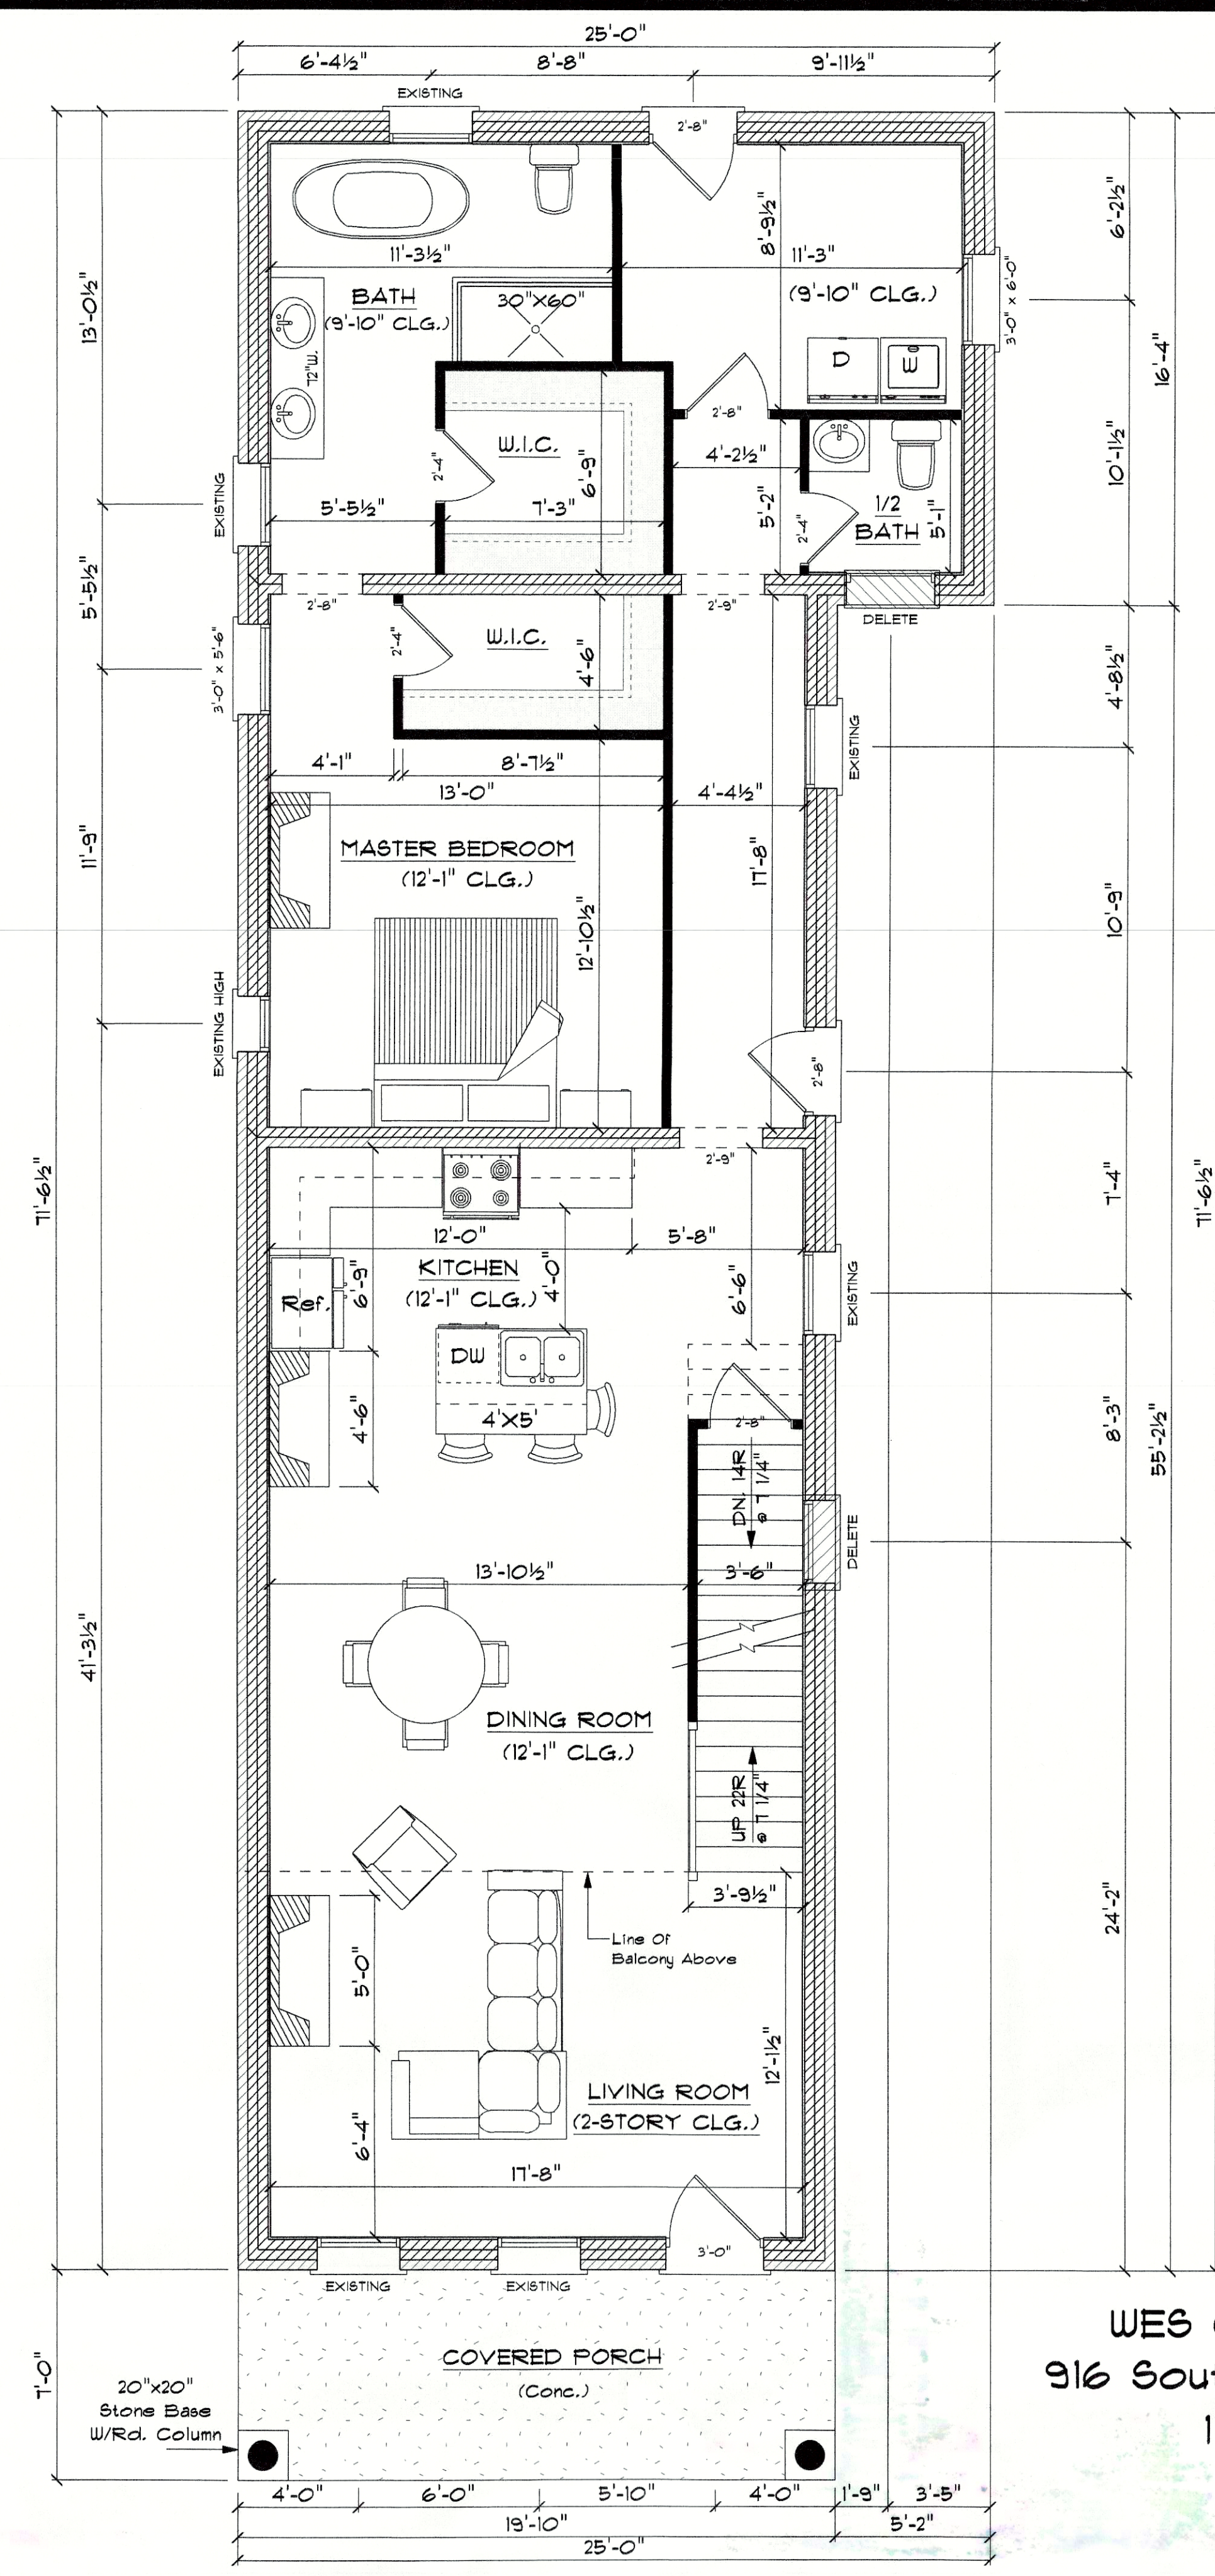

### PROPOSED 1st FLOOR PLAN

Square footage breakdown

|            |            |
|------------|------------|
| 1st floor: | 1502 sq ft |
| 2nd floor: | 1163 sq ft |
| Total:     | 2665 sq ft |



# DOWN UNDERWOOD DESIGN

## 502-893-6600

2

**BUILDER MUST VERIFY DRAWINGS**  
for all revisions, dimensions  
square footage, structural sizes/spans  
and all building code compliances are  
satisfied before starting any construction.

**DRAFTSMAN IS NOT RESPONSIBLE**  
if these procedures are ignored !

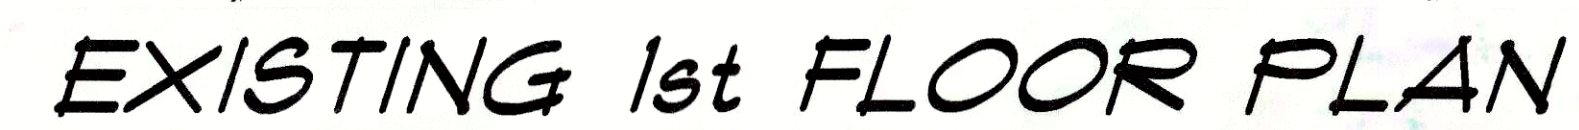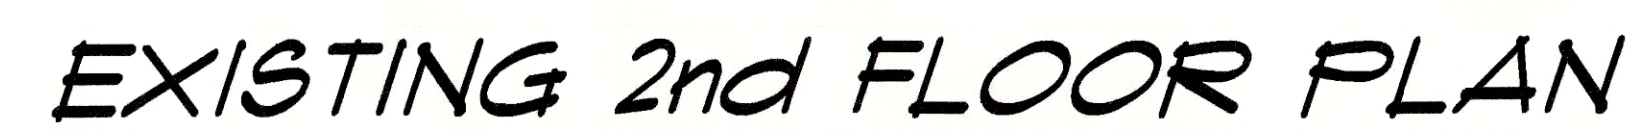


Square footage breakdown

|            |            |
|------------|------------|
| 1st floor: | 1502 sq ft |
| 2nd floor: | 316 sq ft  |
| Total:     | 1818 sq ft |

# DOWN UNDER WOOD DESIGN

502-893-6600

(3)

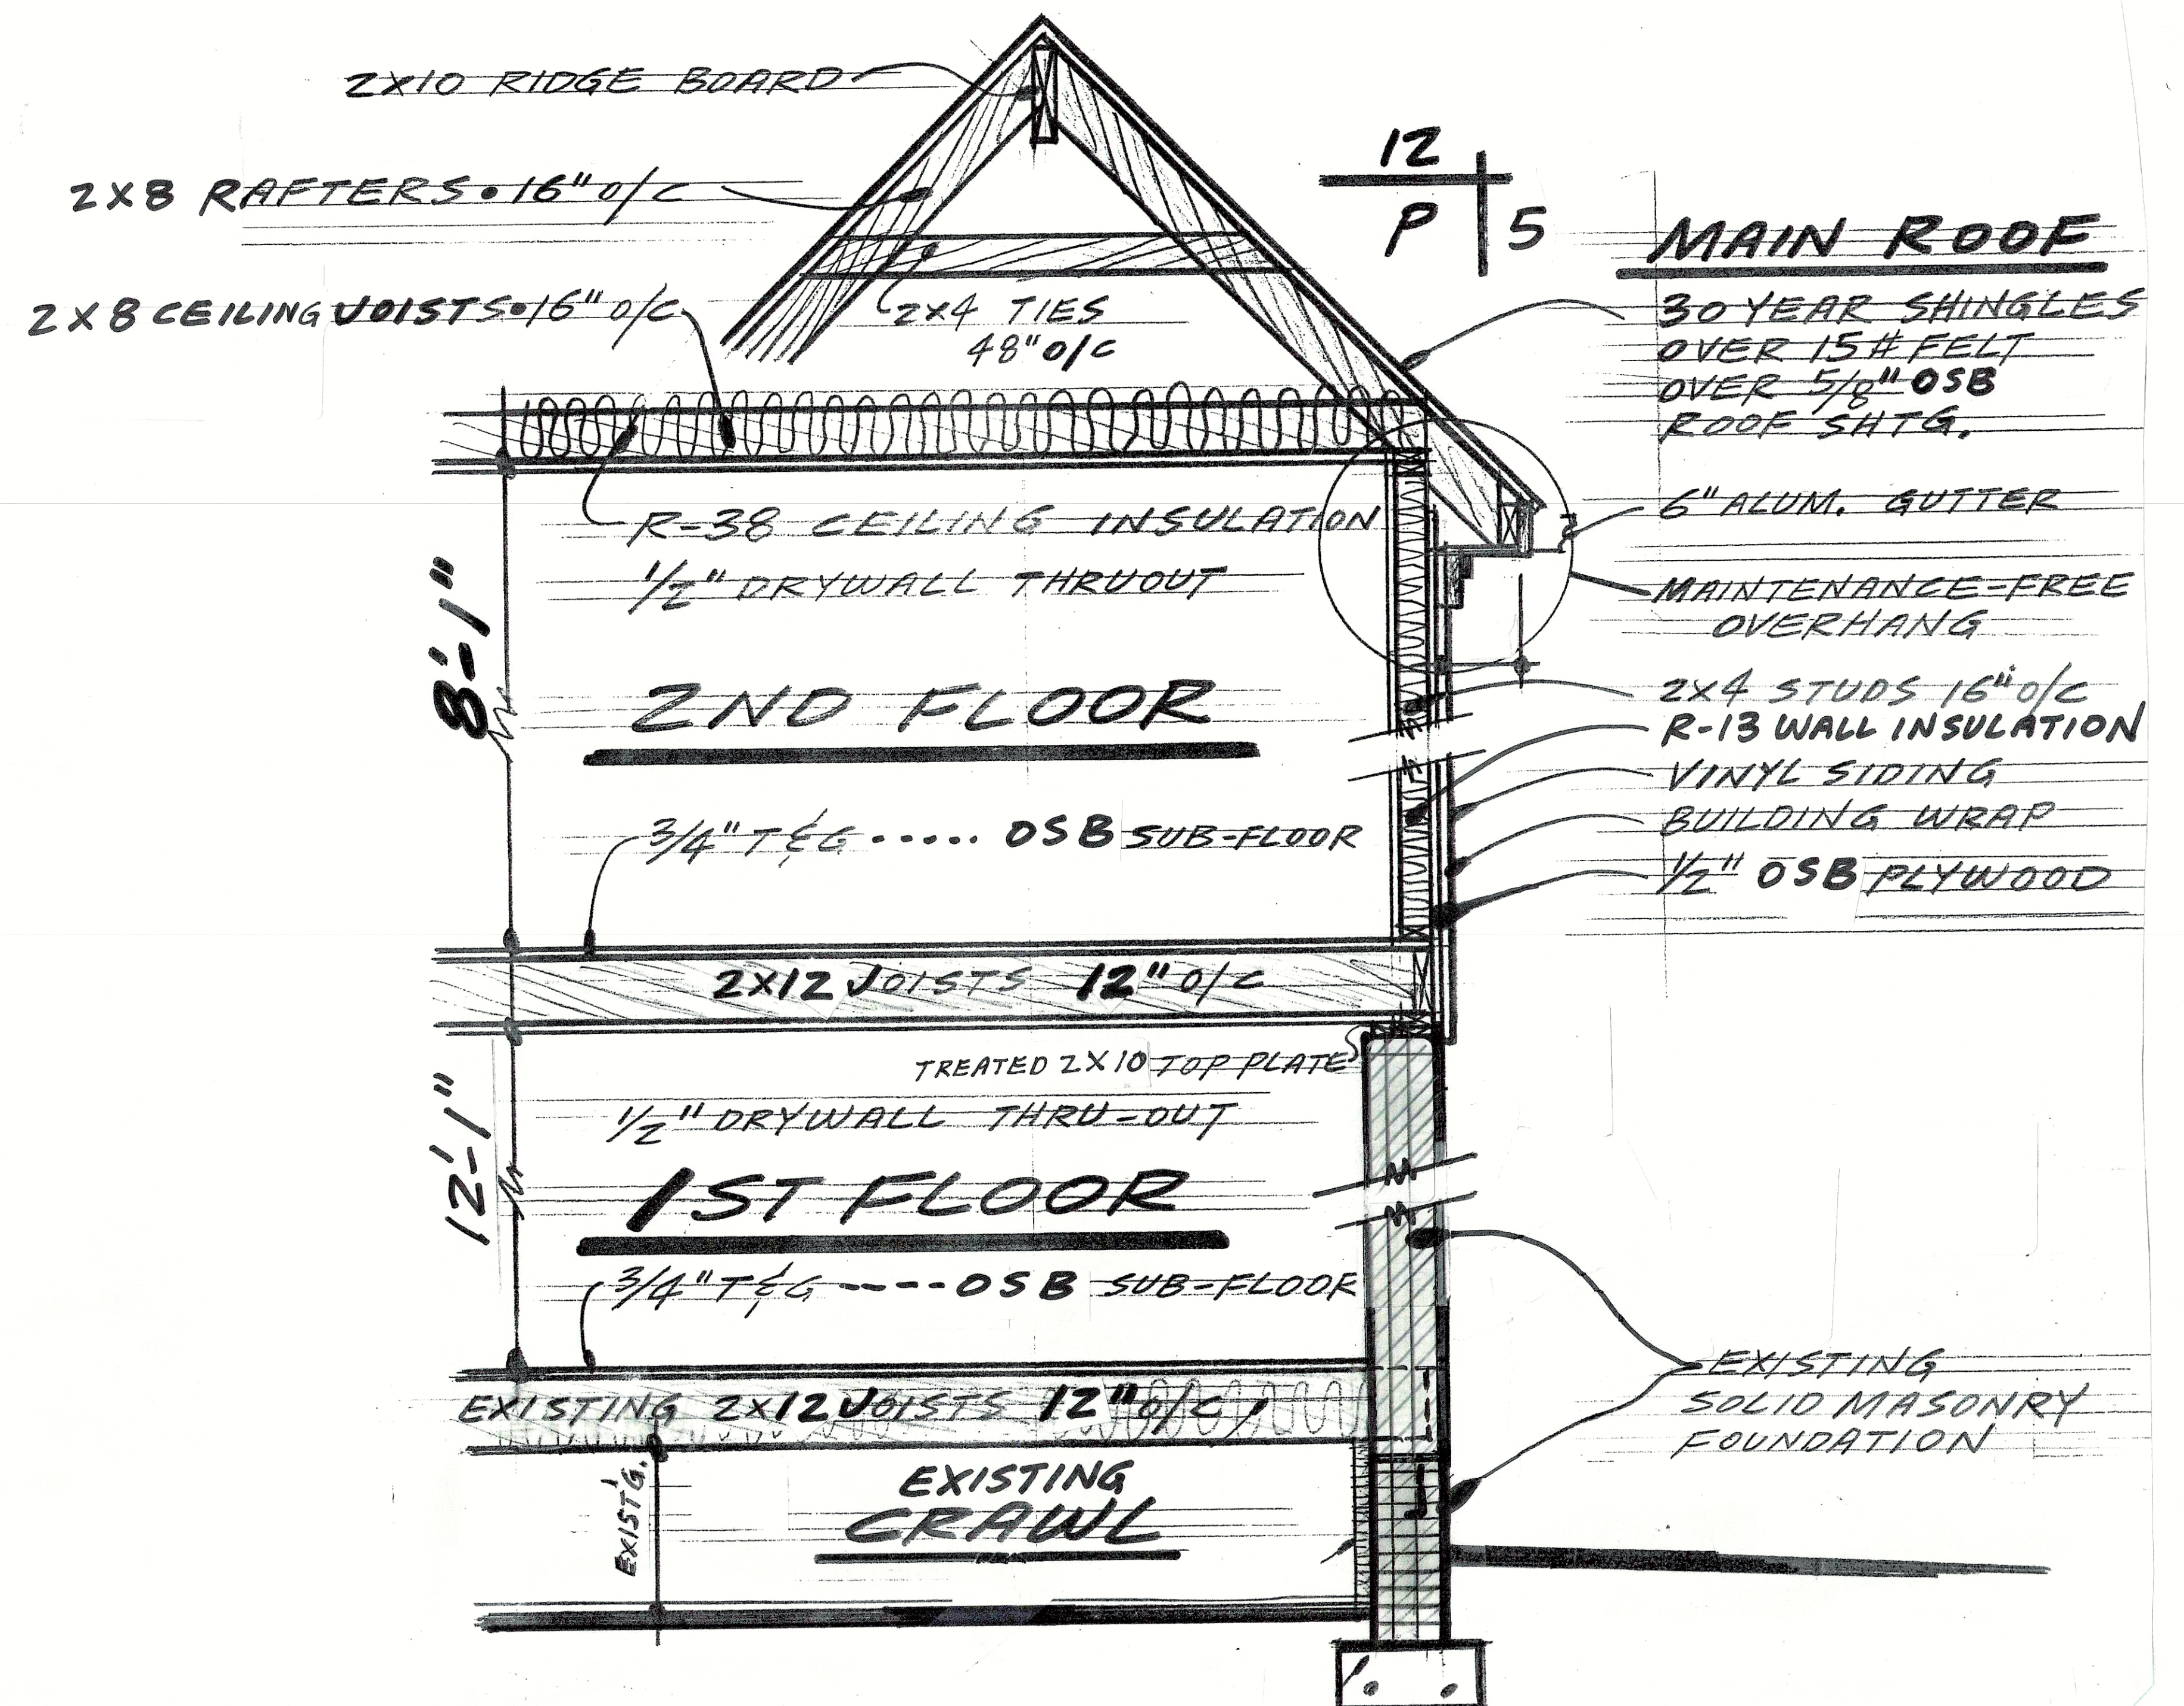

**TYPICAL WALL SECTION**