
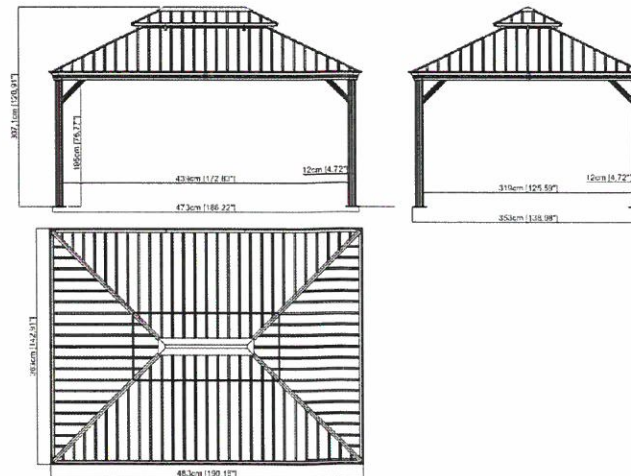


REQUIRED 13'-0"  
REQUESTING: 1'-2"

Parcel ID 034203220000

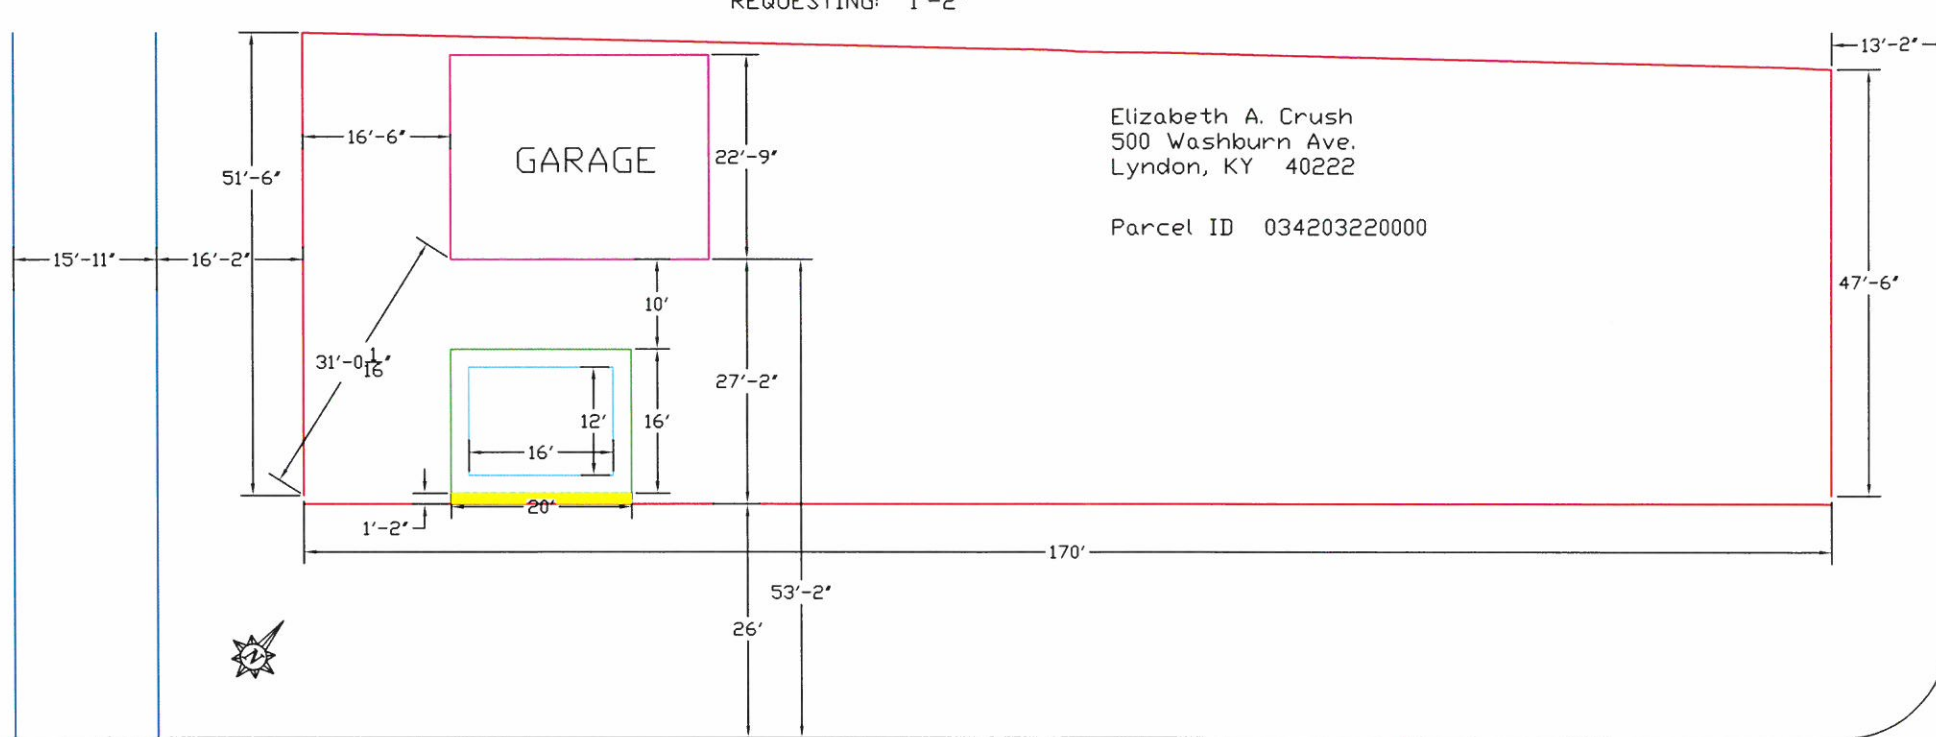




**PLANNING & DESIGN  
SERVICES**

|   |                    |
|---|--------------------|
|   |                    |
| DATE:   | TITLE:             |
| 06/04/2021  | Elizabeth Property |
| JOB NO.:  | CUSTOMER:          |
|   |                    |
| SCALE:  | DRAWN BY:          |
| N. T. S.  | John G. Crush      |
| THIS DRAWING IS FOR THE USE OF BOHNETT EQUIPMENT COMPANY, INC. AND OUR CUSTOMER. ANY UNAUTHORIZED USE OF THIS DRAWING MAY BE SUBJECT TO PENALTY BY LEGAL ACTION. USER MUST OBTAIN WRITTEN PERMISSION FROM BOHNETT EQUIPMENT CO., INC. |                    |

21 - VARIANCE - 0082

# VARIANCE FOR SIDE YARD SETBACK

REQUIRED 13'-0"  
REQUESTING 1'-2"

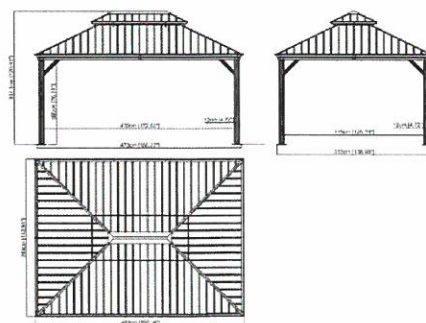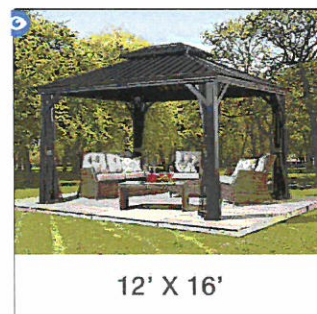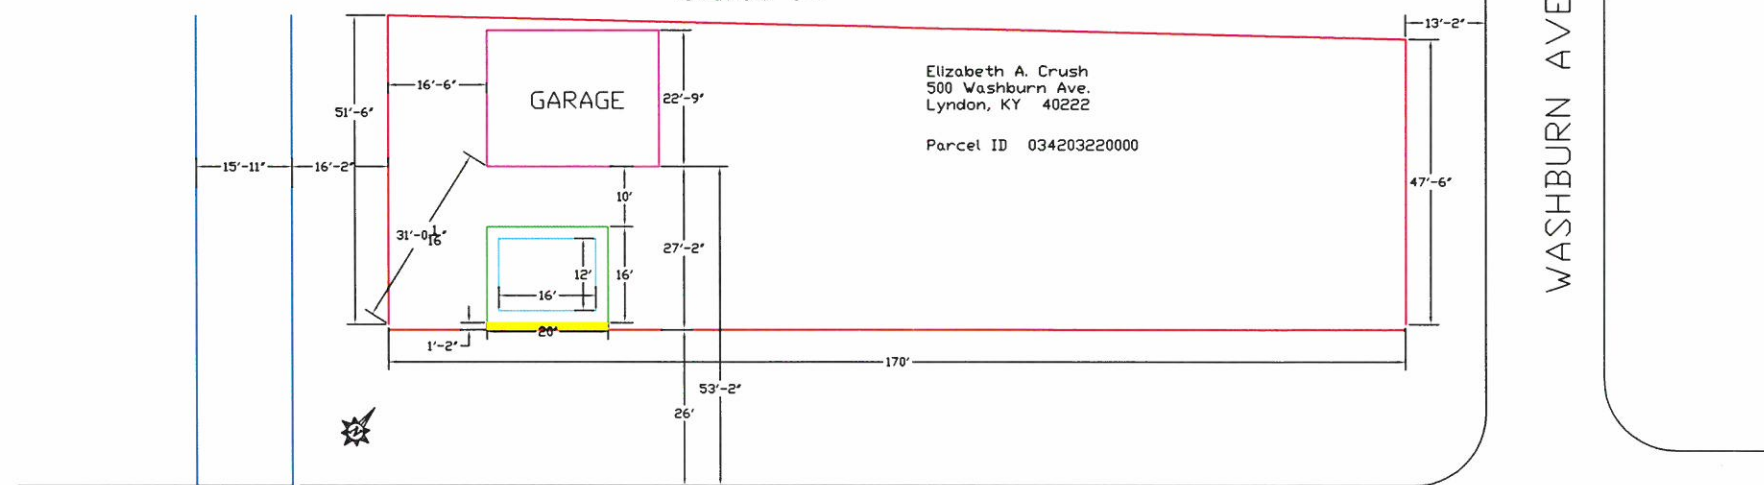

|   |                    |
|---|--------------------|
| DATE:   | TITLE:             |
| 06/04/2021  | Elizabeth Property |
| JOB NO.:  | CUSTOMER:          |
| SCALE:  | DRAWN BY:          |
| 1/32" = 1'  | John G. Crush      |
| THIS DRAWING IS FOR THE USE OF BORROWER EQUIPMENT COMPANY, INC. AND OUR CUSTOMER. ANY UNAUTHORIZED USE OF THIS DRAWING MAY BE SUBJECT TO PENALTY BY LEGAL ACTION. USER MUST OBTAIN WRITTEN PERMISSION FROM BORROWER EQUIPMENT CO., INC. |                    |

RECEIVED  
JUN 14 2021  
PLANNING & DESIGN  
SERVICES



If one of the LOJIC Interactive Maps is not working properly, view these suggestions.



Maps Data Services News About Search



RECEIVED  
JUN 14 2021  
PLANNING & DESIGN  
SERVICES

21 - - VARIANCE - 0082