


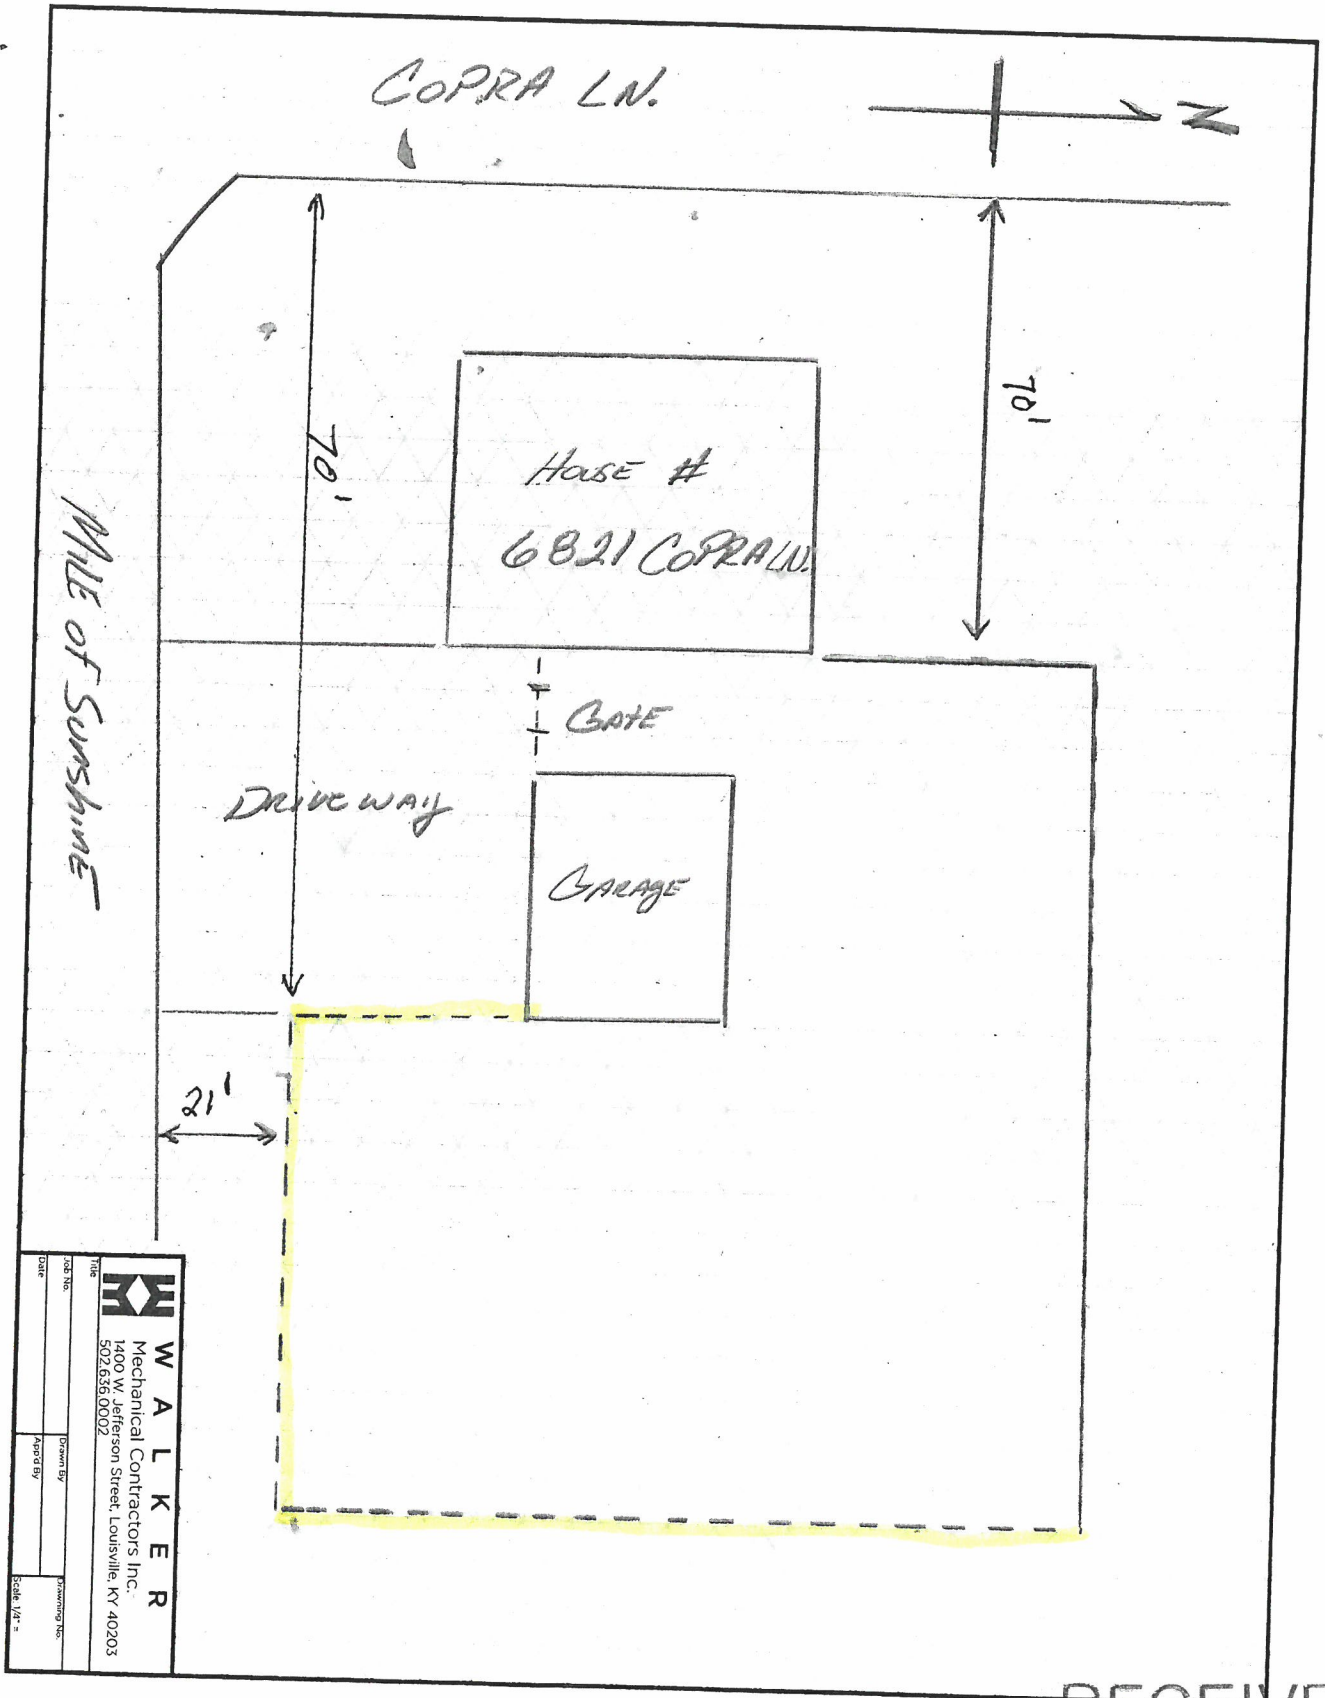


RECEIVED

AUG 03 2021

PLANNING & DESIGN SERVICES

21 - VARIANCE - 0117

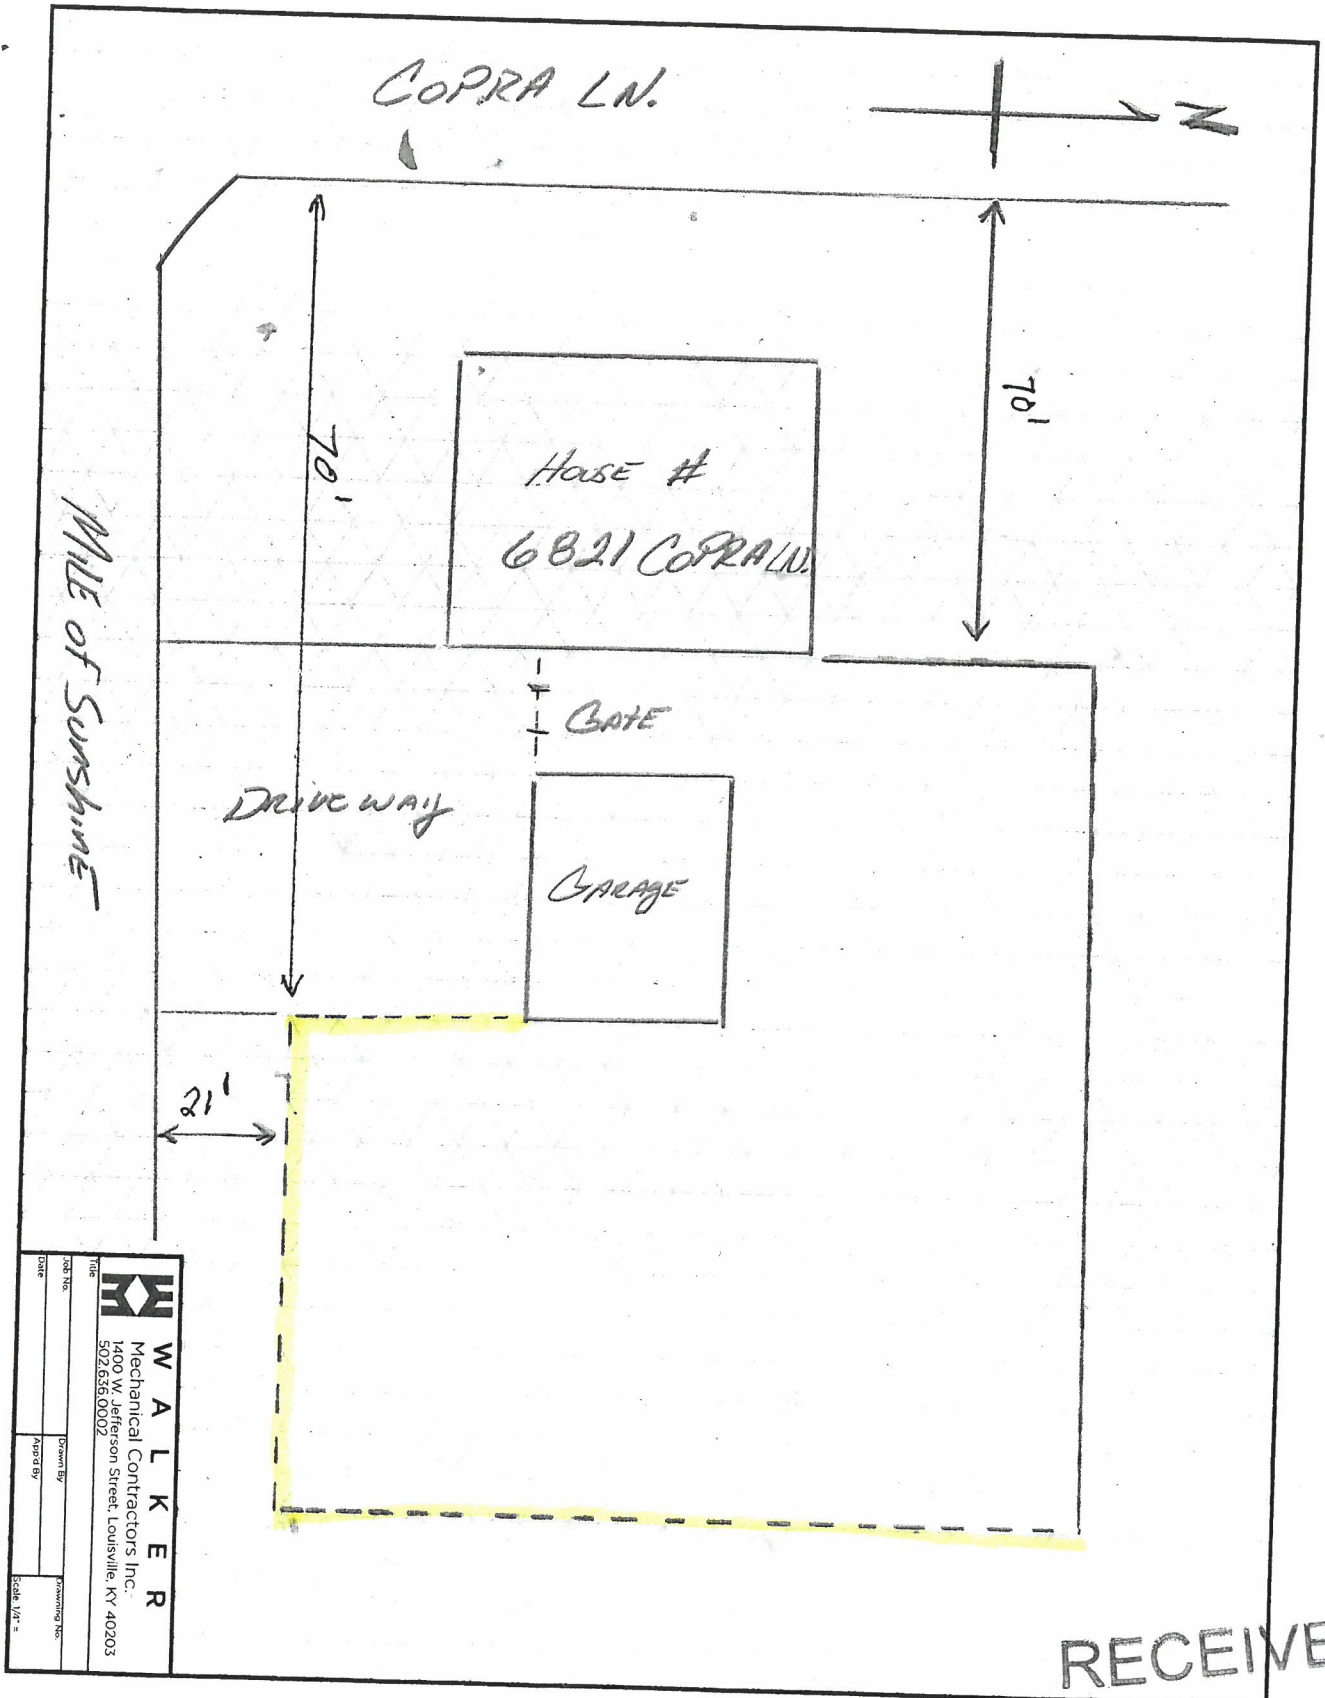


RECEIVED

AUG 03 2021

PLANNING &
DESIGN SERVICES

21 - VARIANCE - 0.117

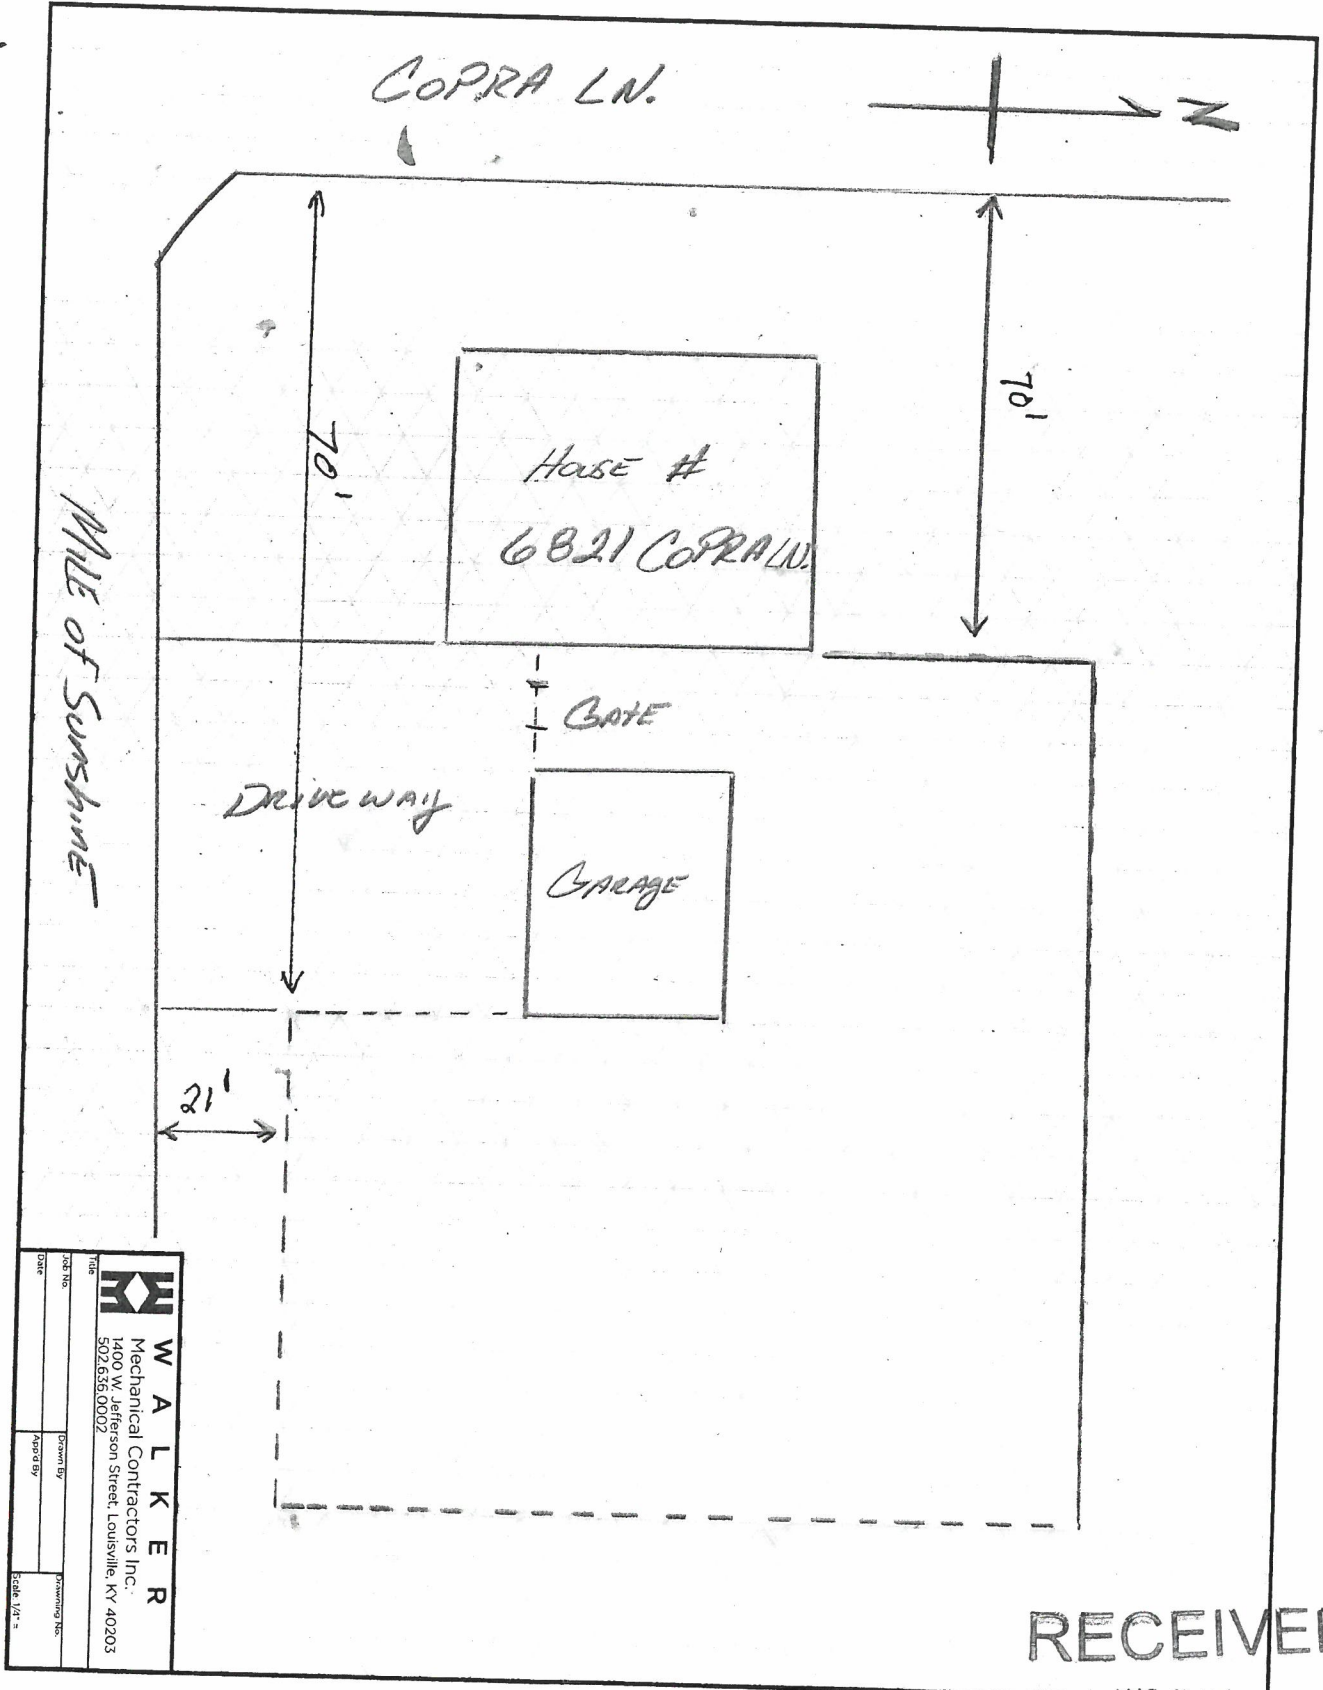


	
WALKER	
Mechanical Contractors Inc.	
1400 W. Jefferson Street, Louisville, KY 40203	
502.635.0002	
Job No.	Drawn By
Date	App'd By
Drawing No.	
Scale 1/4" =	

RECEIVED

AUG 05 2021

PLANNING &
DESIGN SERVICES —

21 - VARIANCE - 0117

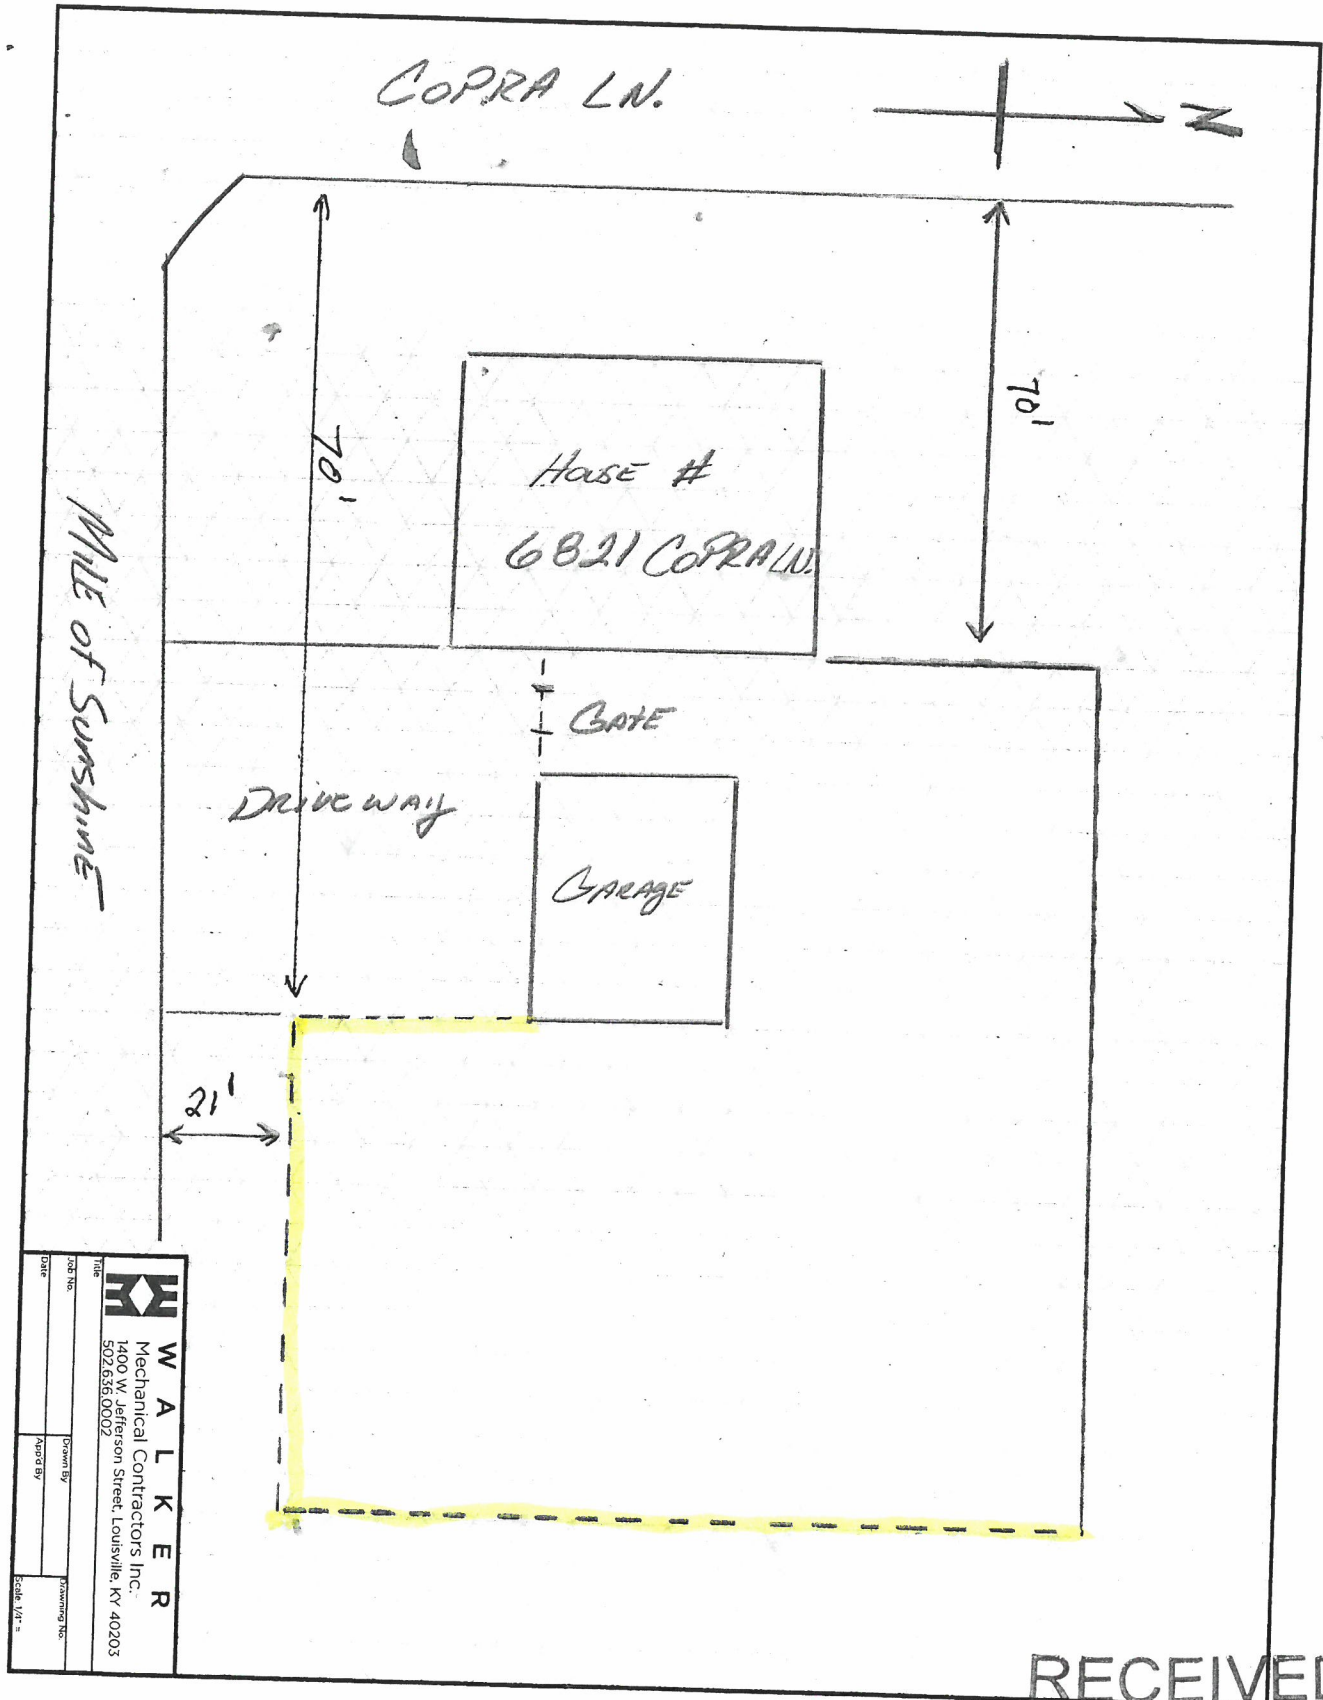


	
WALKER	
Mechanical Contractors Inc.	
1400 W. Jefferson Street, Louisville, KY 40203	
502.636.0002	
Title	Drawn By
Job No.	App'd By
Date	Stamping No.
Scale 1/4" = 1'	


RECEIVED

AUG 03 2021

PLANNING &
DESIGN SERVICES

21 - VARIANCE - 0117

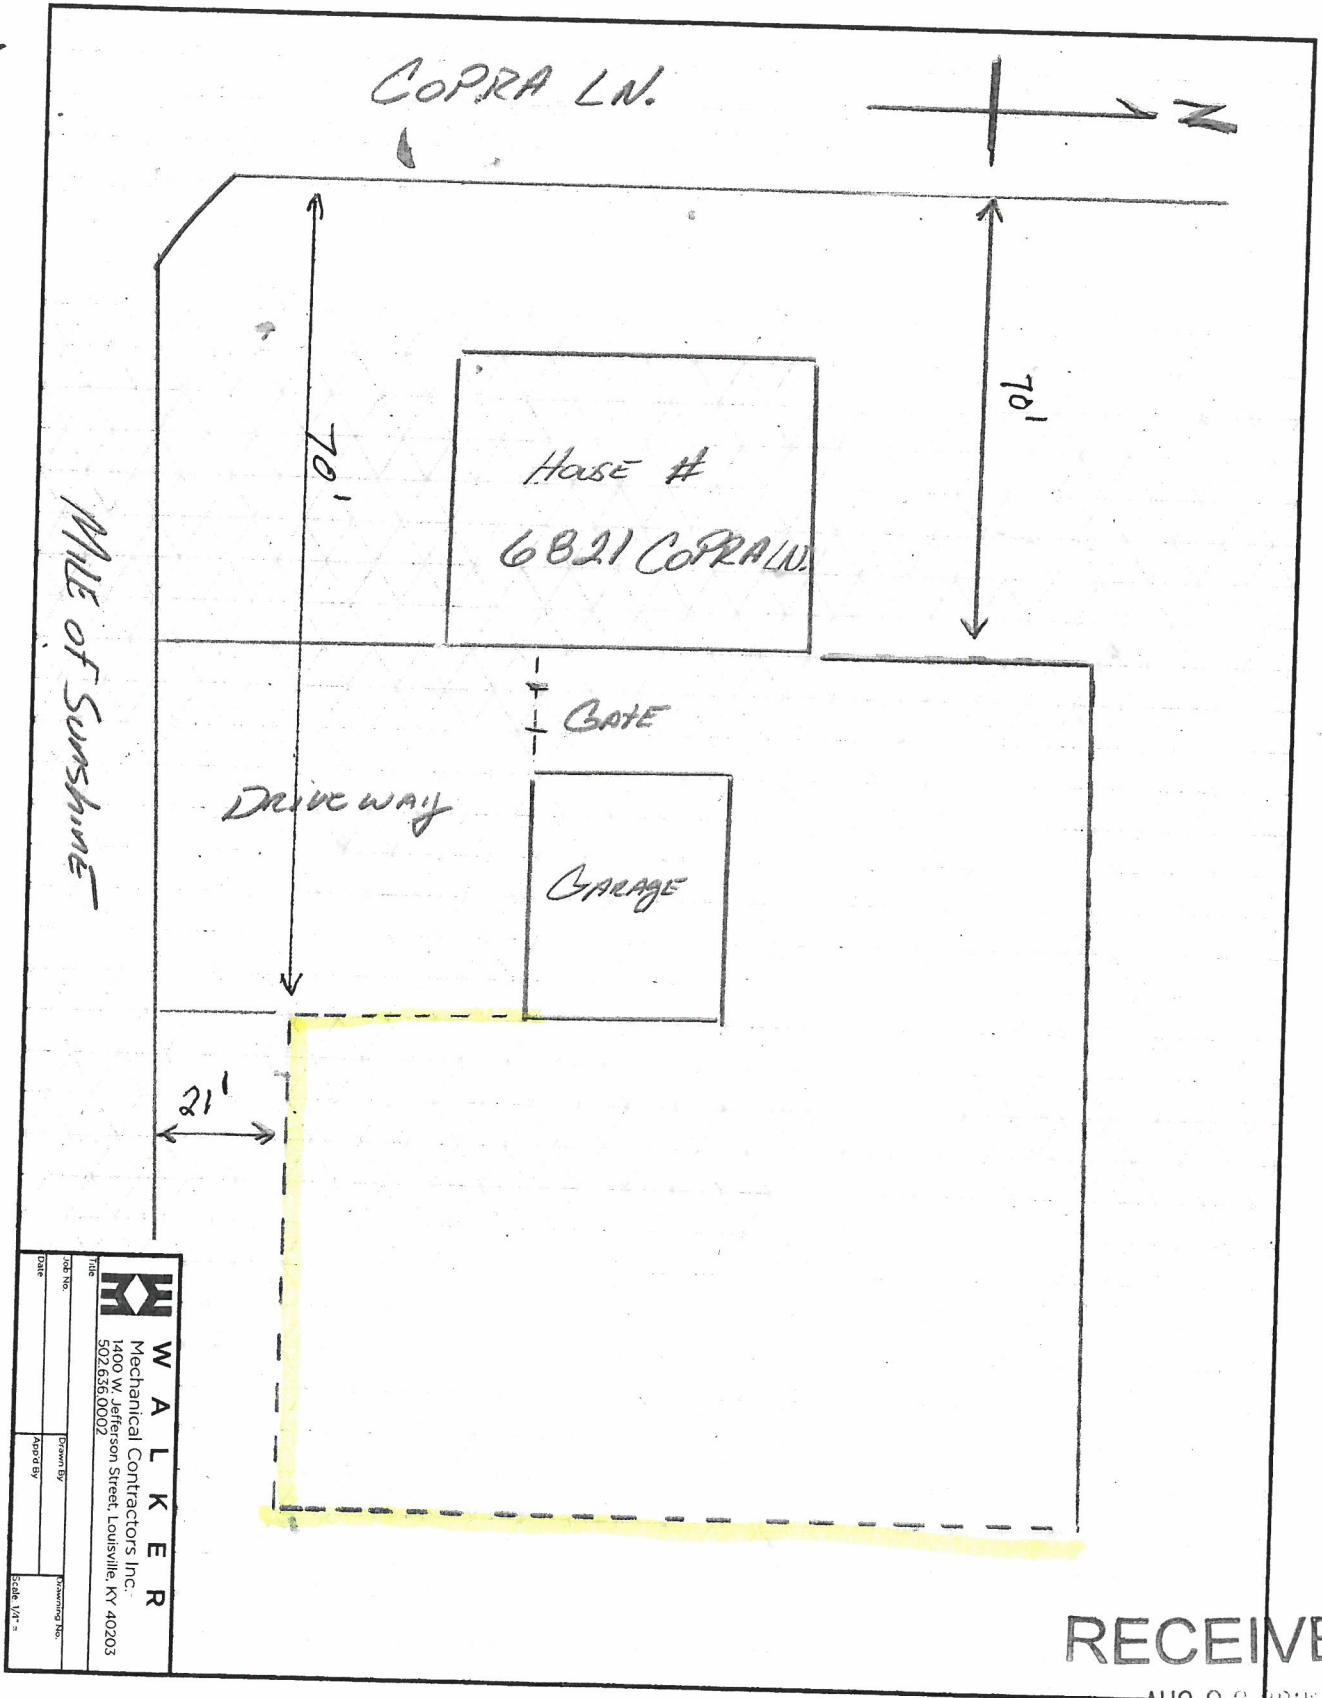

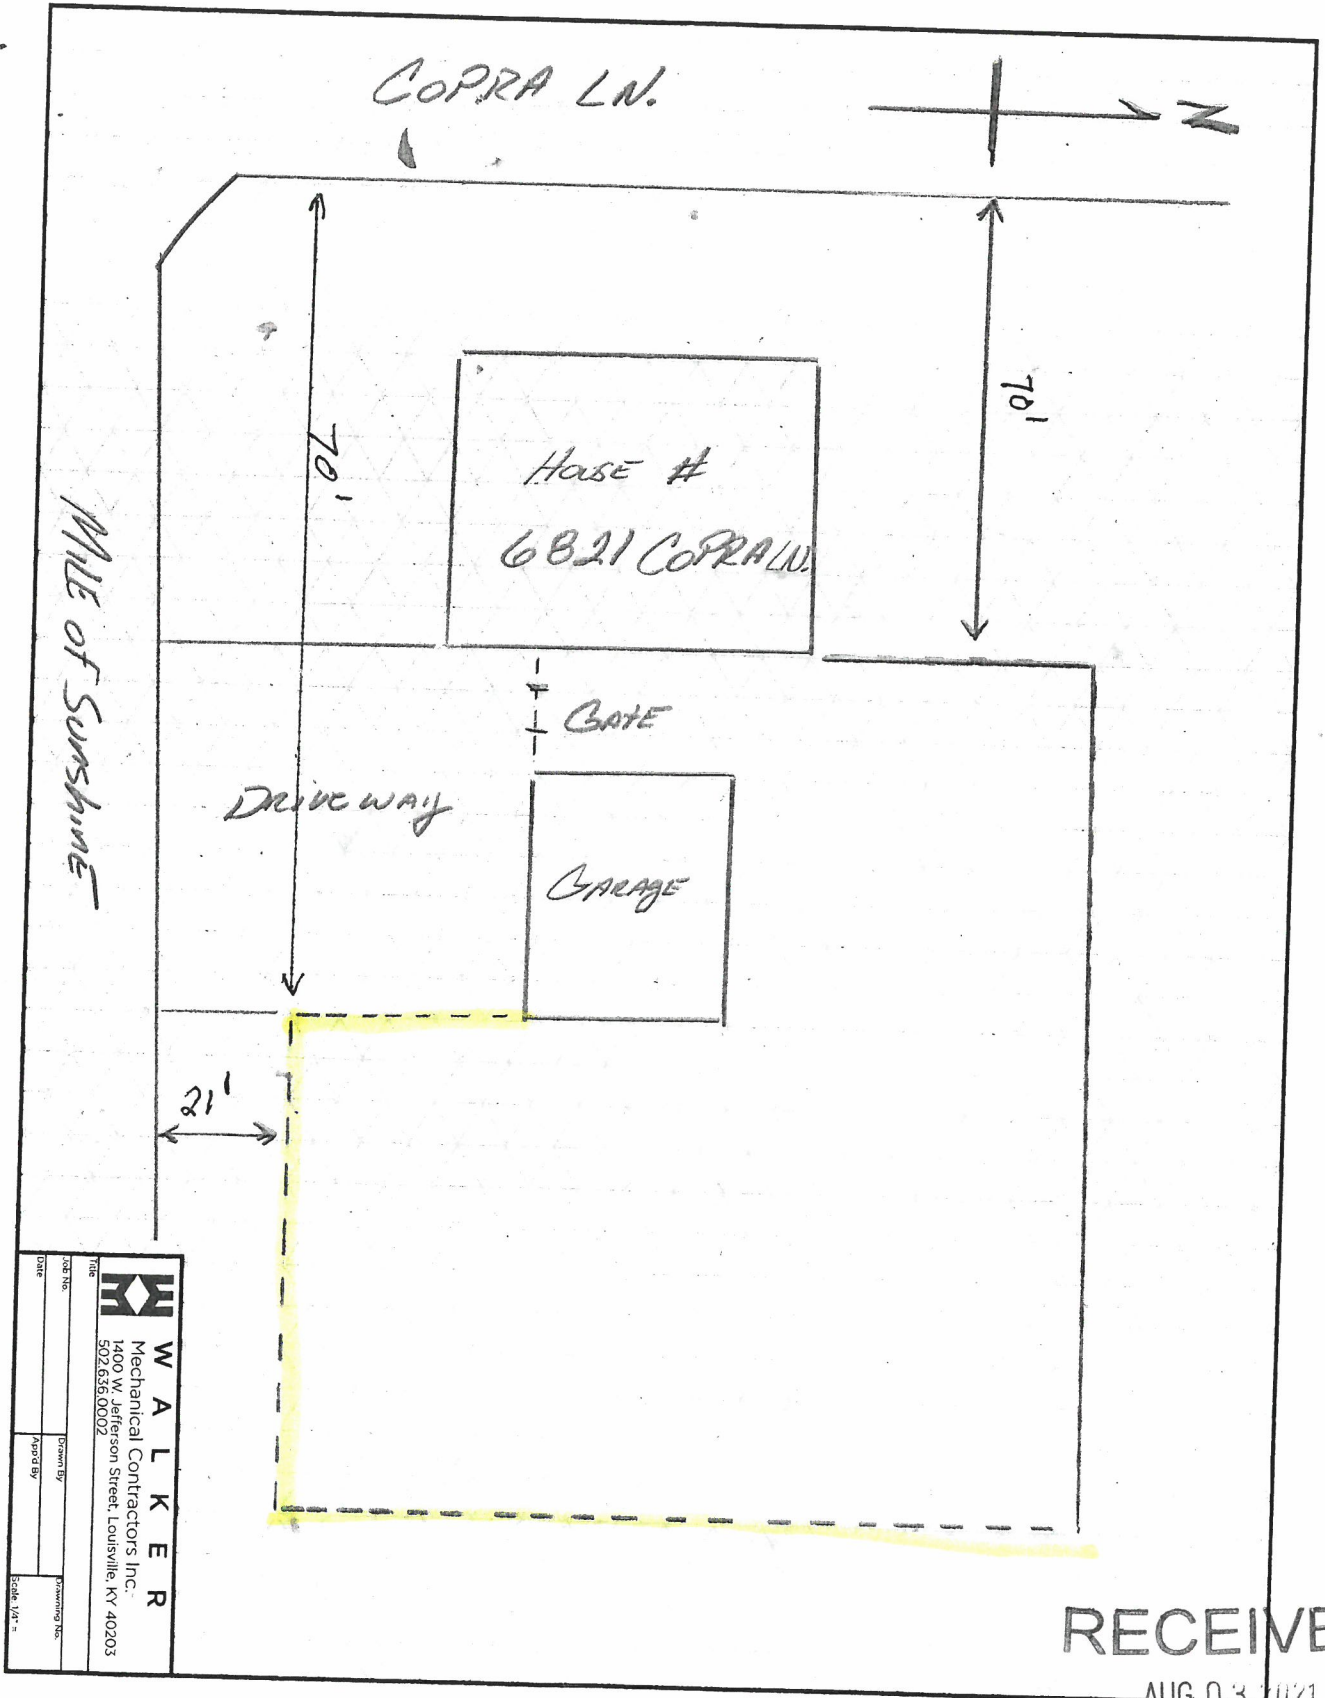

RECEIVED

AUG 03 2021

PLANNING &
DESIGN SERVICES

21 - VARIANCE - 0117