



**SOUTH STREET VIEWS - EXISTING CONDITION**

**H O W E R E S I D E N C E**

**R E N O V A T I O N & A D D I T I O N**

**911 FRANKLIN STREET LOUISVILLE KENTUCKY 40206**




**RECEIVED**


**APR 10 2023**

**PLANNING &  
DESIGN SERVICES**

**2305**

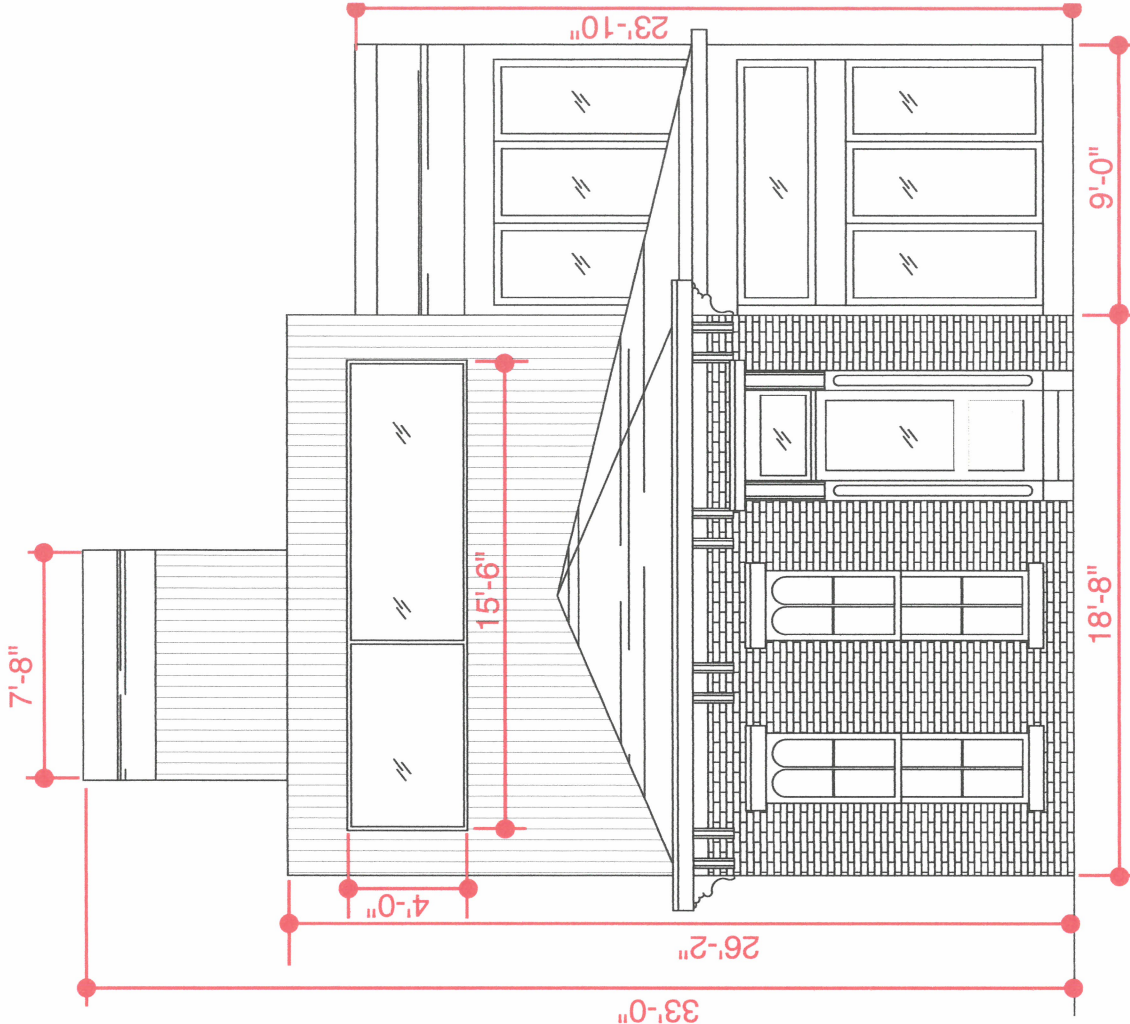

PROPOSED SOUTH ELEVATION

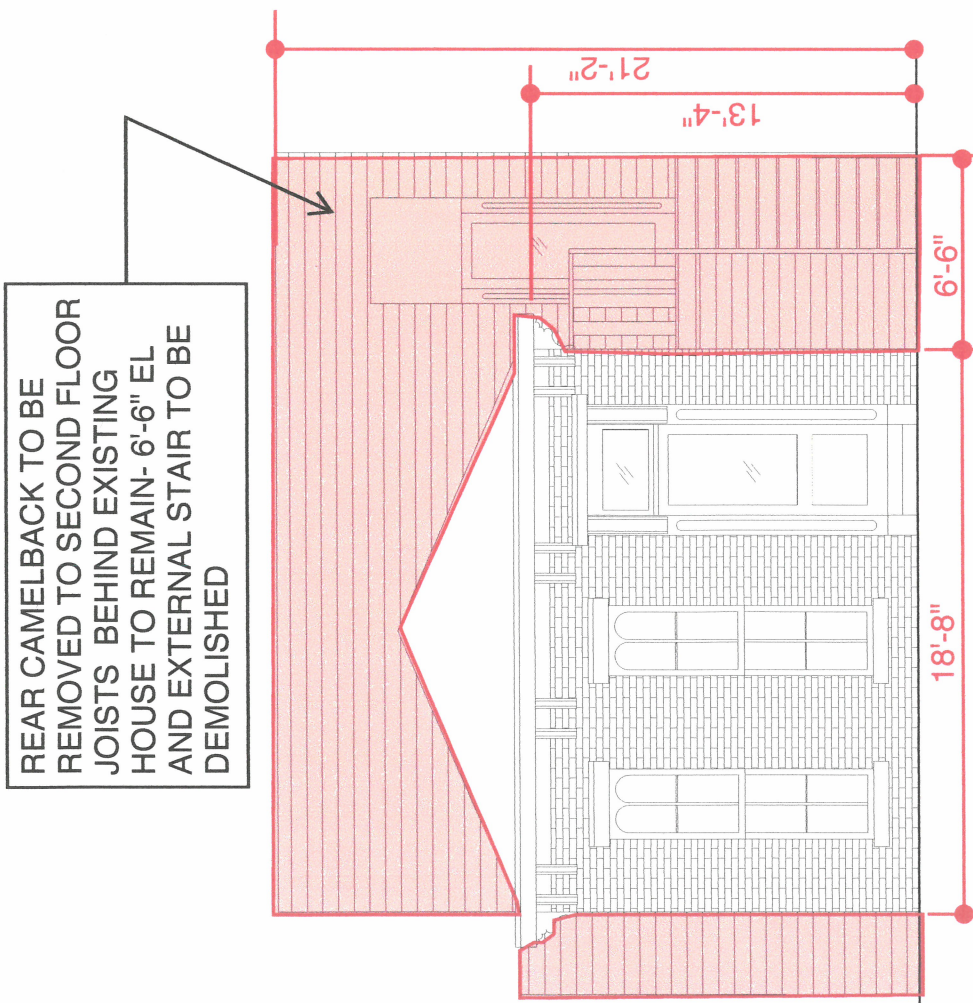

EXISTING SOUTH ELEVATION

WEST AND SOUTH COURTYARD ELEVATIONS-EXISTING CONDITION

HOWE RESIDENCE

RENOVATION & ADDITION  
911 FRANKLIN STREET LOUISVILLE KENTUCKY 40206

23-004-0080

RECEIVED

APR 10 2023  
PLANNING &  
DESIGN SERVICES

2305

2'-8" SQUARE  
ALUMINUM  
WINDOWS AT  
REAR ADDITION


NEW SECOND  
FLOOR ADDITION -  
VERTICAL METAL  
SIDING

EXISTING FRONT  
OF MASONRY  
HOUSE TO REMAIN  
AND BE  
RENOVATED

EXISTING  
WINDOWS ON  
WEST SIDE TO BE  
BRICKED UP

GLASS WALLED  
STAIR ENCLOSURE

EXISTING GARAGE  
TO REMAIN WITH  
SECOND FLOOR  
ADDED ABOVE

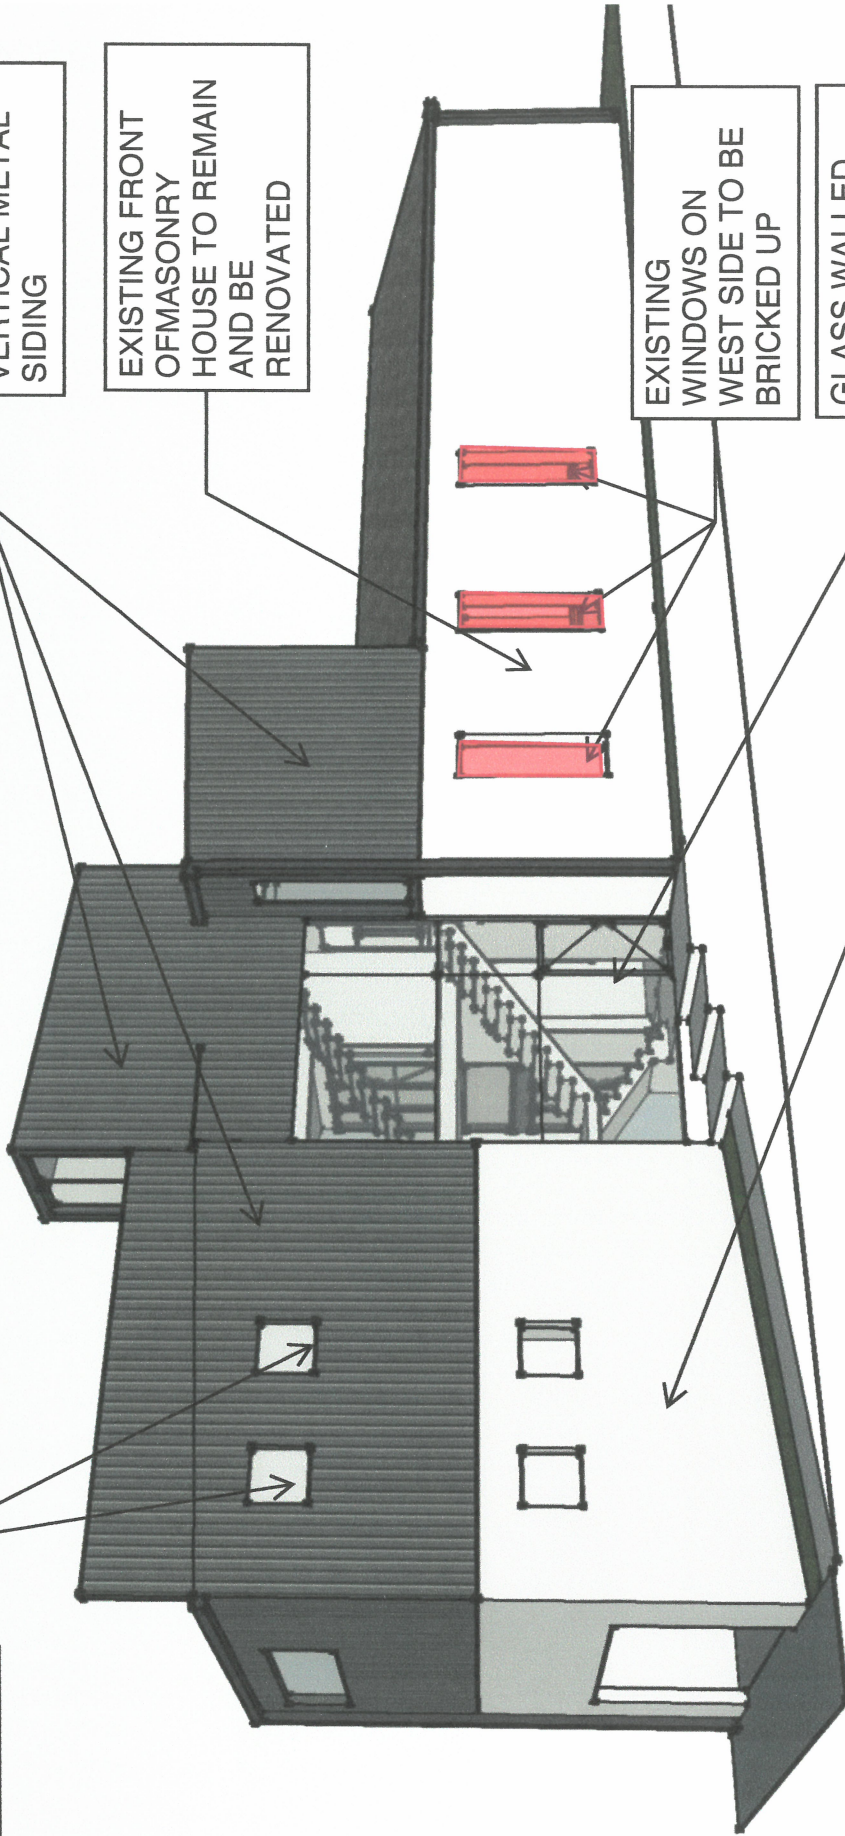

PROPOSED WEST FACADE VIEW LOOKING SOUTH EAST

H O W E R E S I D E N C E

R E N O V A T I O N & A D D I T I O N

911 FRANKLIN STREET LOUISVILLE KENTUCKY 40206


RECEIVED

APR 10 2023

PLANNING &  
DESIGN SERVICES

2305

ARCHITECTURAL ARTISANS INC  
213 SOUTH SHELBY STREET LOUISVILLE KY 40202 502 582 3907

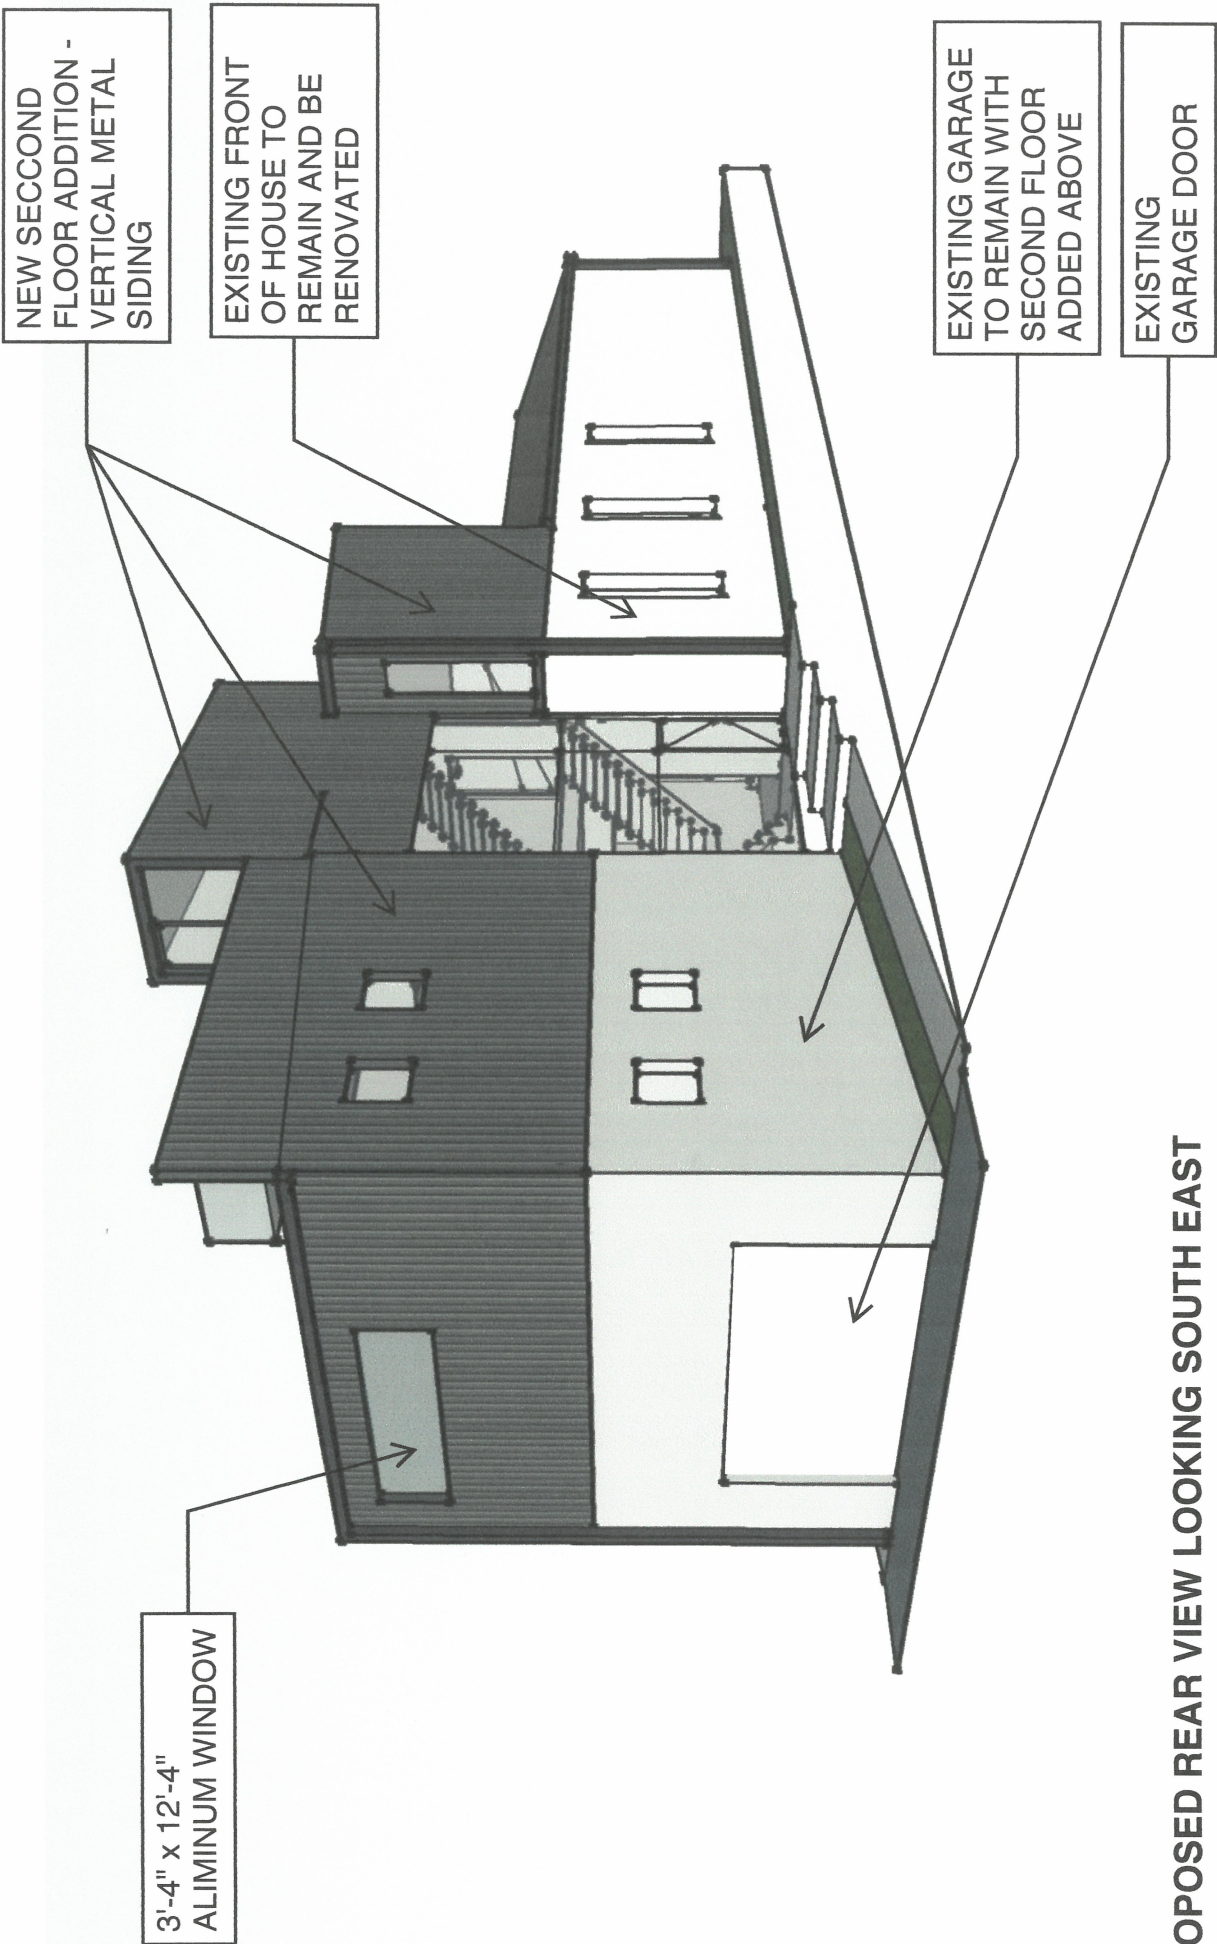

PROPOSED REAR VIEW LOOKING SOUTH EAST

RECEIVED

APR 10 2023


PLANNING &  
DESIGN SERVICES

H O W E R E S I D E N C E

R E N O V A T I O N & A D D I T I O N

911 FRANKLIN STREET LOUISVILLE KENTUCKY 40206

23-COA-0080

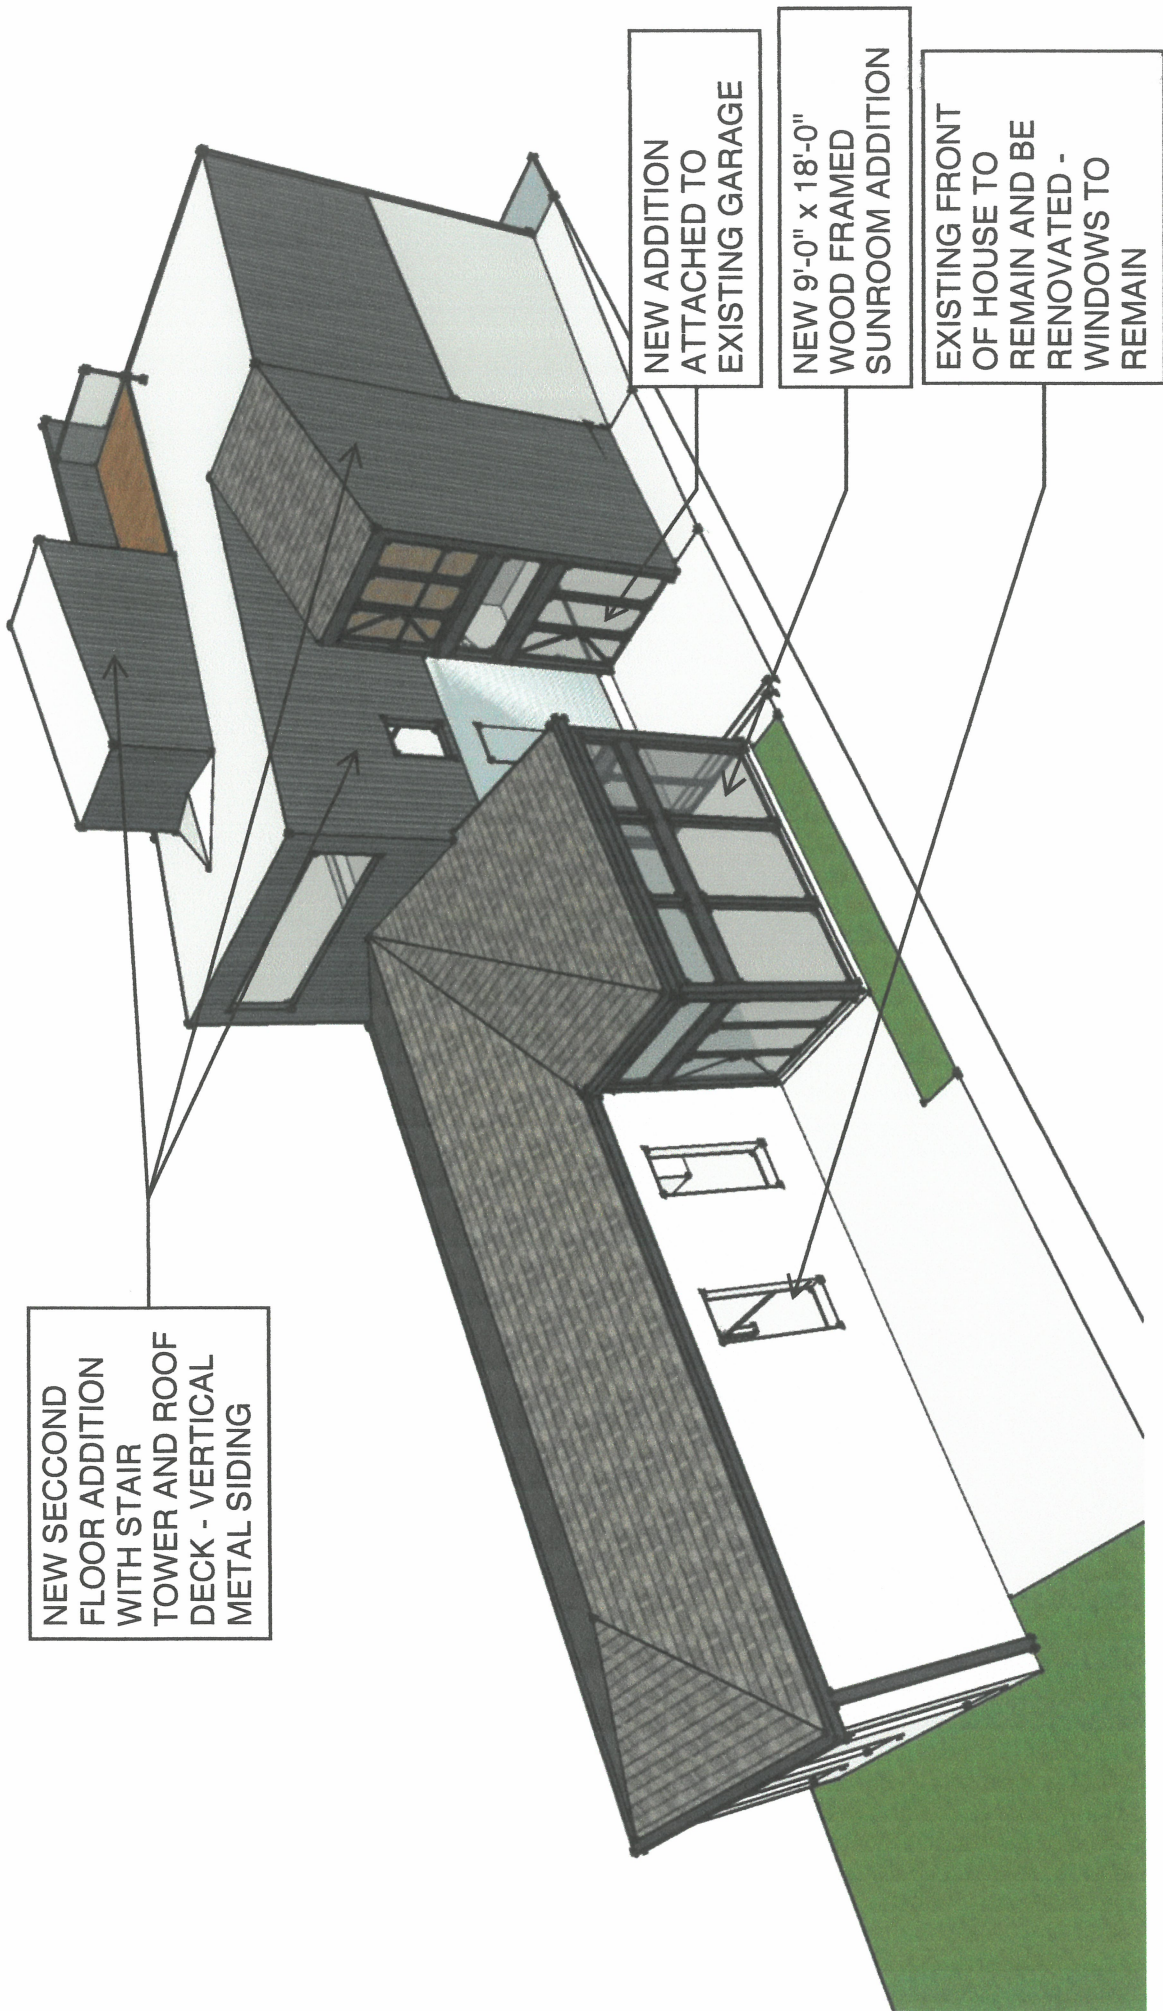

PROPOSED VIEW TO SUNROOM AND COURTYARD LOOKING NORTH WEST

H O W E R E S I D E N C E

R E N O V A T I O N & A D D I T I O N

911 FRANKLIN STREET LOUISVILLE KENTUCKY 40206

RECEIVED

APR 10 2024


PLANNING &  
DESIGN SERVICES

2305

ARCHITECTURAL ARTISANS INC  
213 SOUTH SHELBY STREET LOUISVILLE KY 40202 502 582 3907

23-04-080

NEW SECCOND  
FLOOR ADDITION  
WITH STAIR  
TOWER TO ROOF  
DECK - VERTICAL  
METAL SIDING

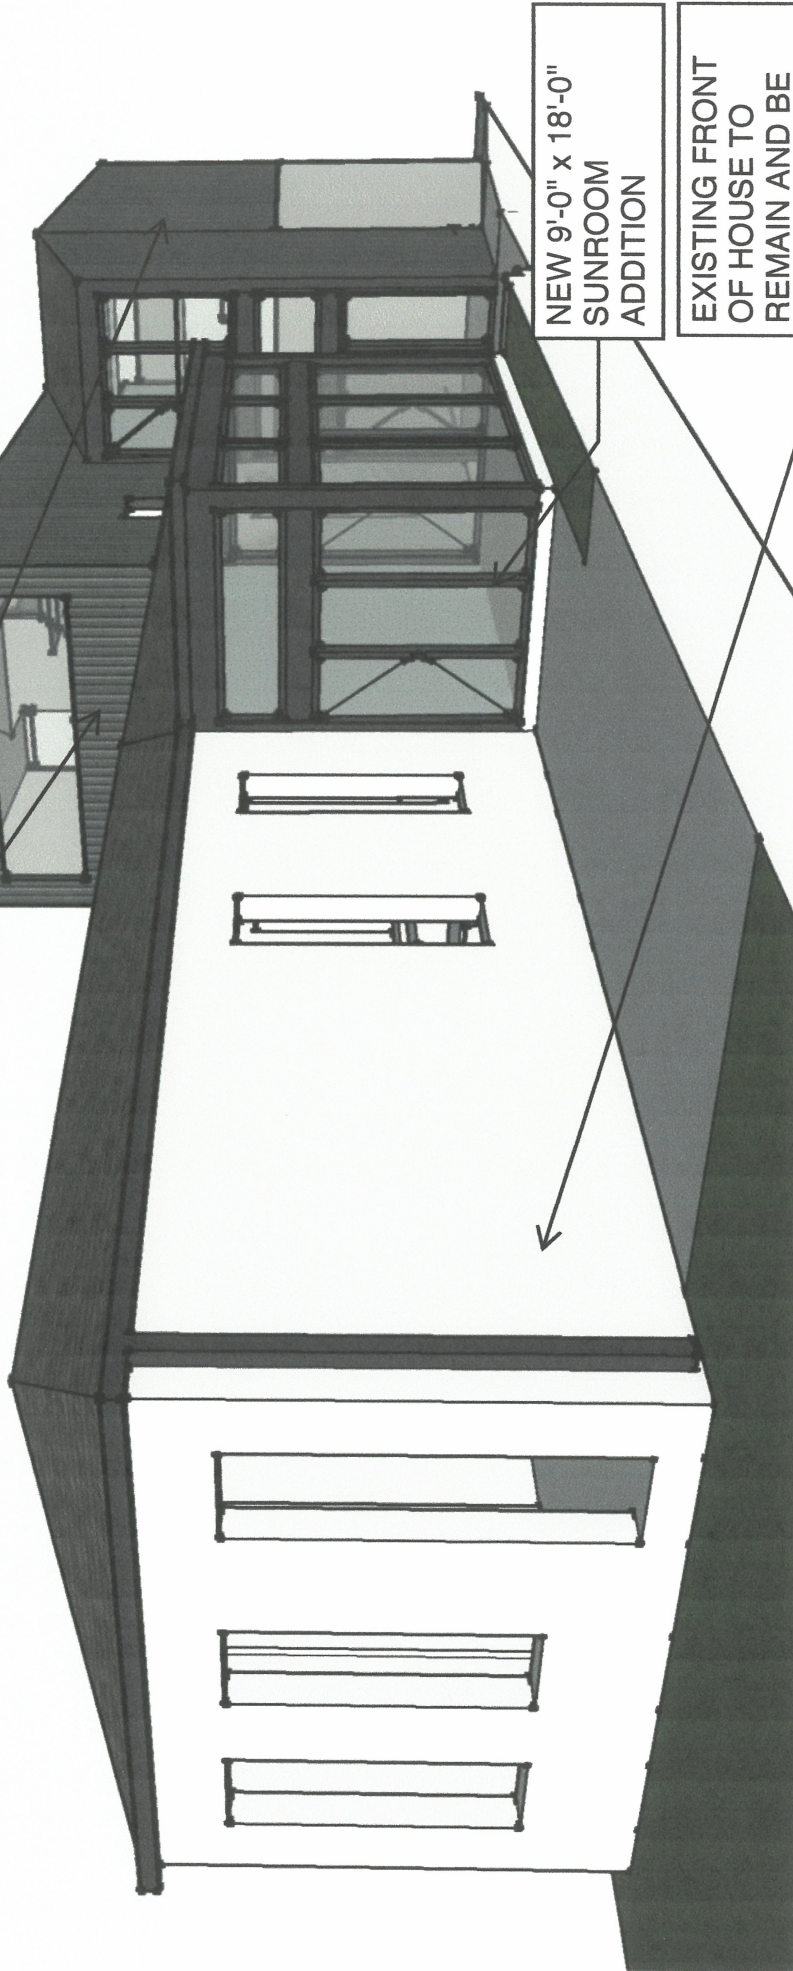

NEW 9'-0" x 18'-0"  
SUNROOM  
ADDITION

EXISTING FRONT  
OF HOUSE TO  
REMAIN AND BE  
RENOVATED -  
WINDOWS AND  
DOOR TO REMAIN

PROPOSED STREET VIEW LOOKING NORTH WEST

H O W E R E S I D E N C E

R E N O V A T I O N & A D D I T I O N

911 FRANKLIN STREET LOUISVILLE KENTUCKY 40206

RECEIVED

APR 10 2023

PLANNING &  
DESIGN SERVICES

2305

ARCHITECTURAL ARTISANS INC  
213 SOUTH SHELBY STREET LOUISVILLE KY 40202 502 582 3907

23-C04-000

NEW SECOND  
FLOOR ADDITION  
WITH STAIR  
TOWER TO ROOF  
DECK - VERTICAL  
METAL SIDING

NEW 9'-0" x 18'-0" WOOD  
FRAMED SUNROOM  
ADDITION

EXISTING FRONT  
OF HOUSE TO  
REMAIN AND BE  
RENOVATED -  
WINDOWSR TO  
REMAIN

PROPOSED ENLARGED SUNROOM/COURTYARD VIEW LOOKING NORTH WEST

RECEIVED

APR 10 2024

PLANNING &  
DESIGN SERVICES

H O W E R E S I D E N C E

R E N O V A T I O N & A D D I T I O N

911 FRANKLIN STREET LOUISVILLE KENTUCKY 40206

2305

ARCHITECTURAL ARTISANS INC  
213 SOUTH SHELBY STREET LOUISVILLE KY 40202 502 582 3907

23-004-0030