



2 SOUTH ELEVATION  
A4.02 1/4" = 1'-0"



2 WEST ELEVATION  
A4.02 1/4" = 1'-0"




3 NORTH ELEVATION - FACES OLD SIX MILE  
A4.02 1/4" = 1'-0"




2 EAST ELEVATION  
A4.02 1/4" = 1'-0"

PROPOSED DUPLEX ELEVATIONS  
(2-STORY / 2 UNIT BUILDING)

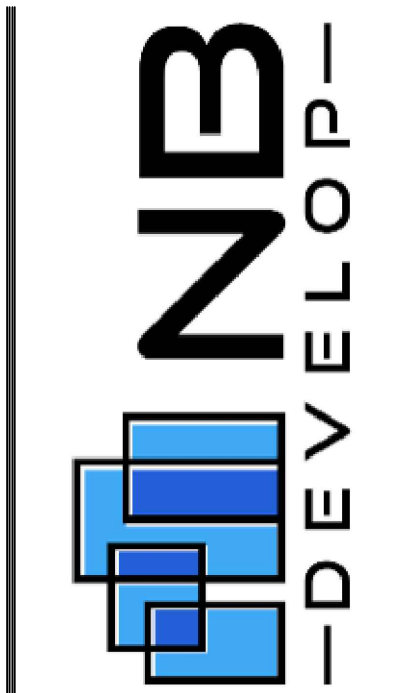

NB-DEVELOP  
1419 E. MARKET ST. NEW ALBANY IN 47150  
502-272-4726  
THE GOOSE AT SIX MILE LANE  
APARTMENTS  
9614 OLD SIX MILE LANE, JEFFERSTOWN KY 40299


HAROLD COX ARCHITECTS  
HAROLD W. COX JR.  
ARCHITECT  
5703 LOVERS LANE  
LOUISVILLE KY 40299  
502.775.9139  
EMAIL: hcox001@aol.com

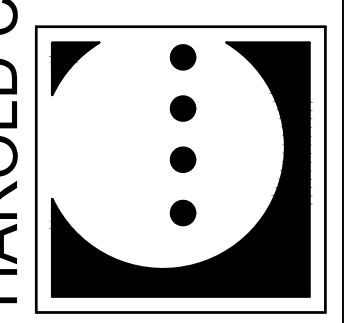


A4-2	REVISIONS	
	DATE 03-02-26	
	BY LMM, HWC	
	CHK	HWC




1 EAST ELEVATION  
A4.01 3/16" = 1'-0"

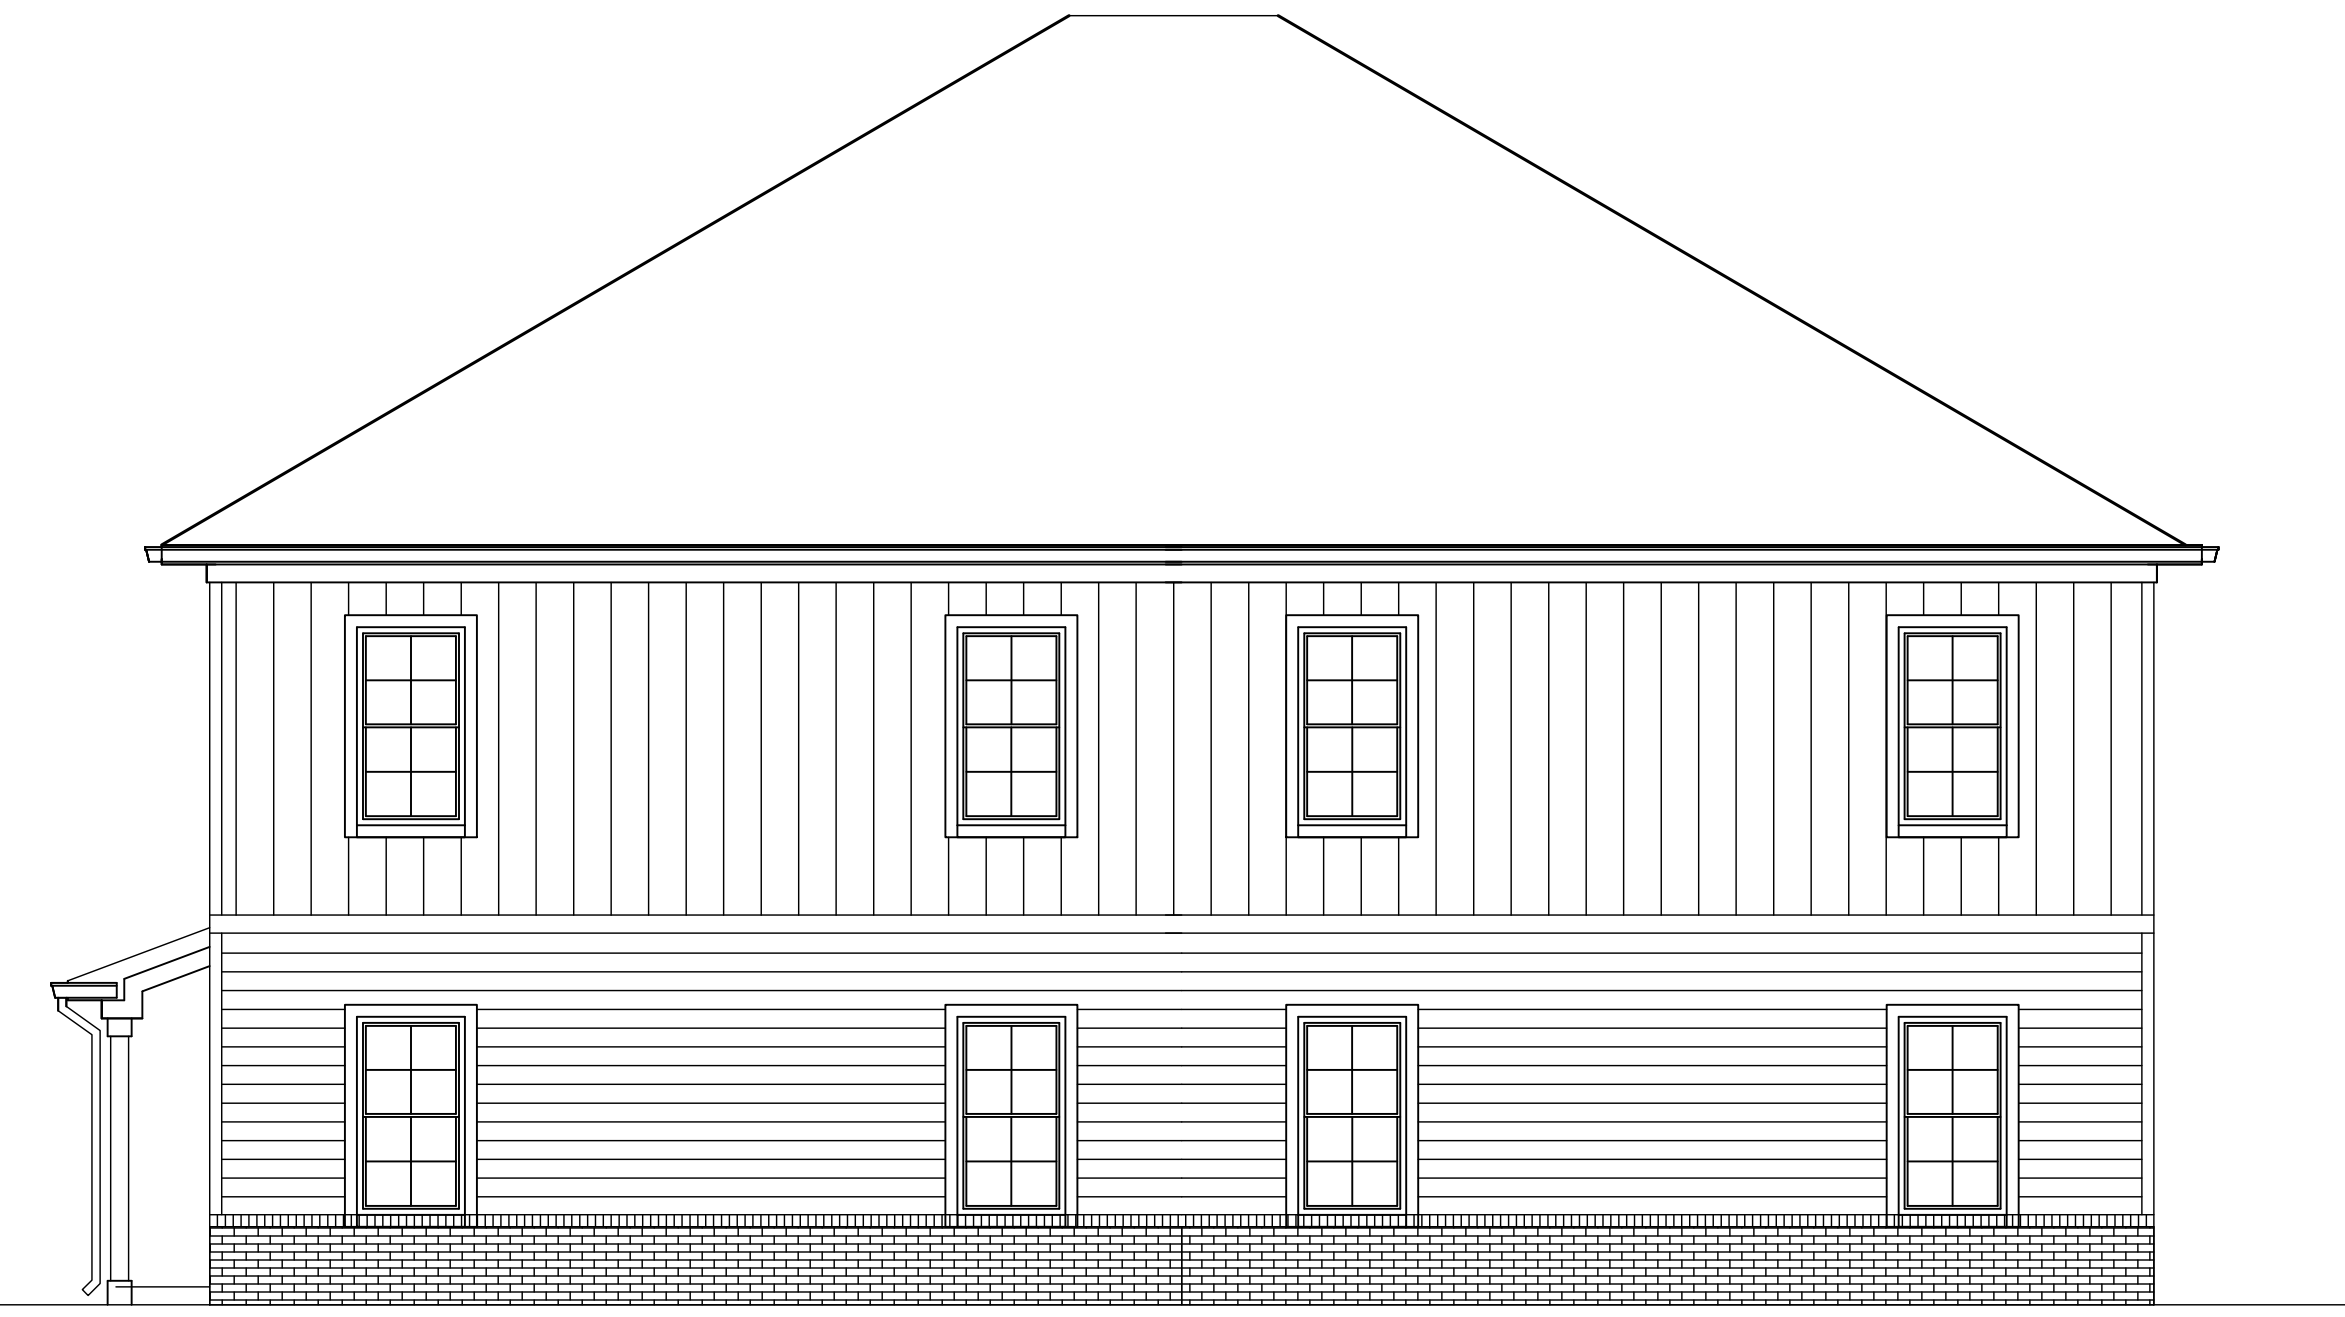

2 WEST ELEVATION  
A4.01 3/16" = 1'-0"

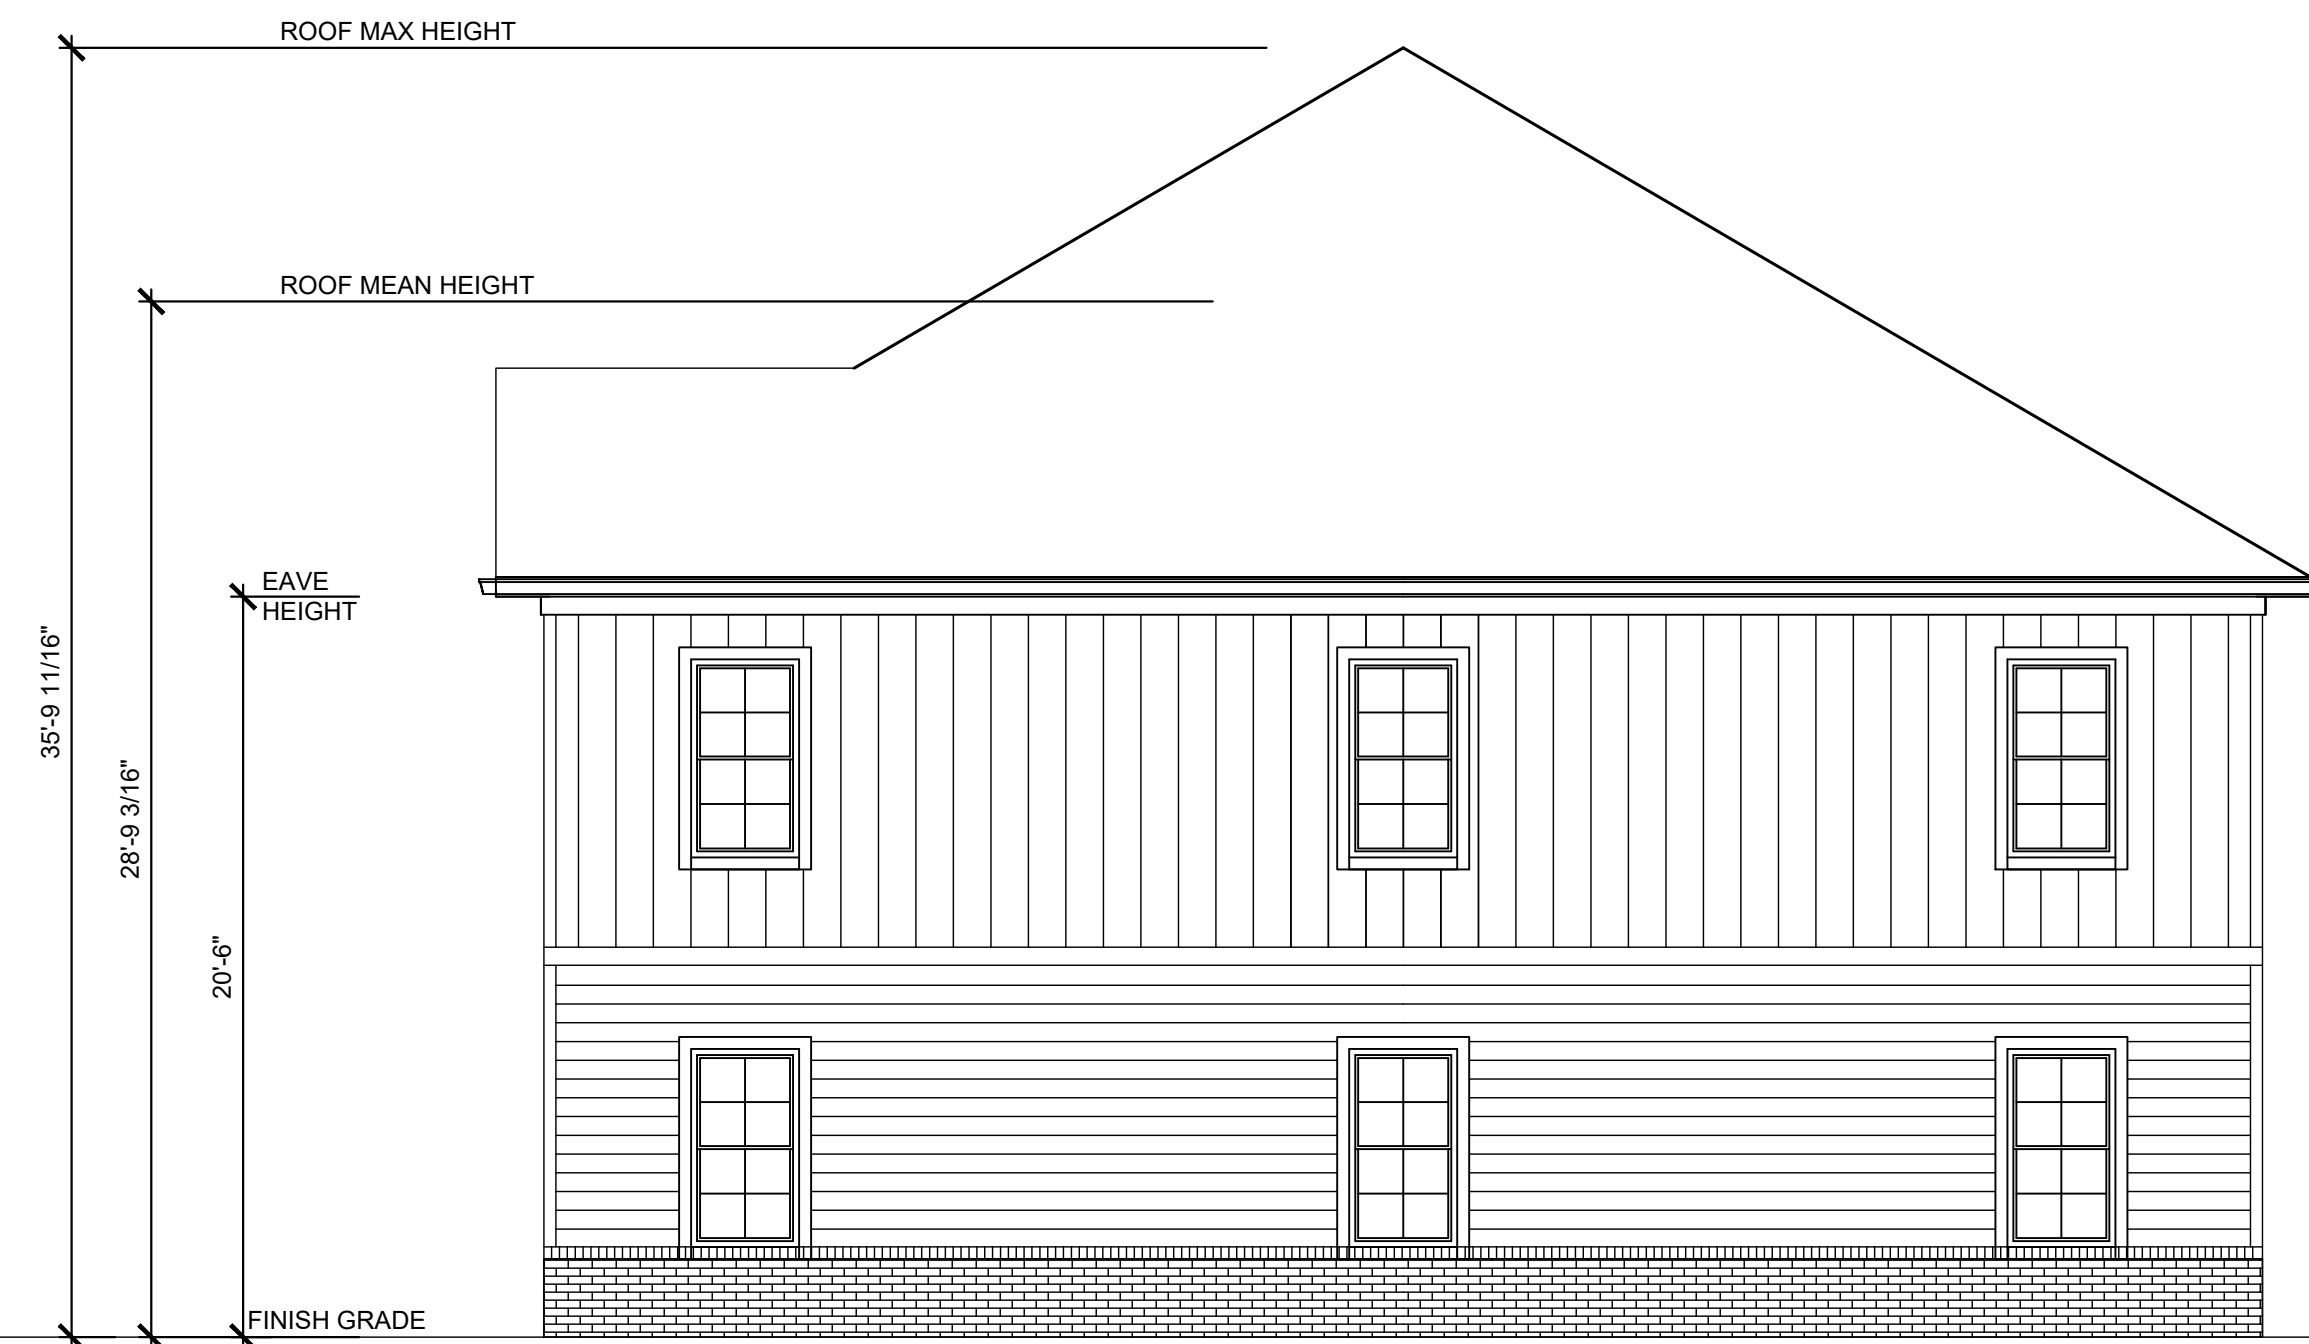


3 NORTH ELEVATION  
A4.01 3/16" = 1'-0"

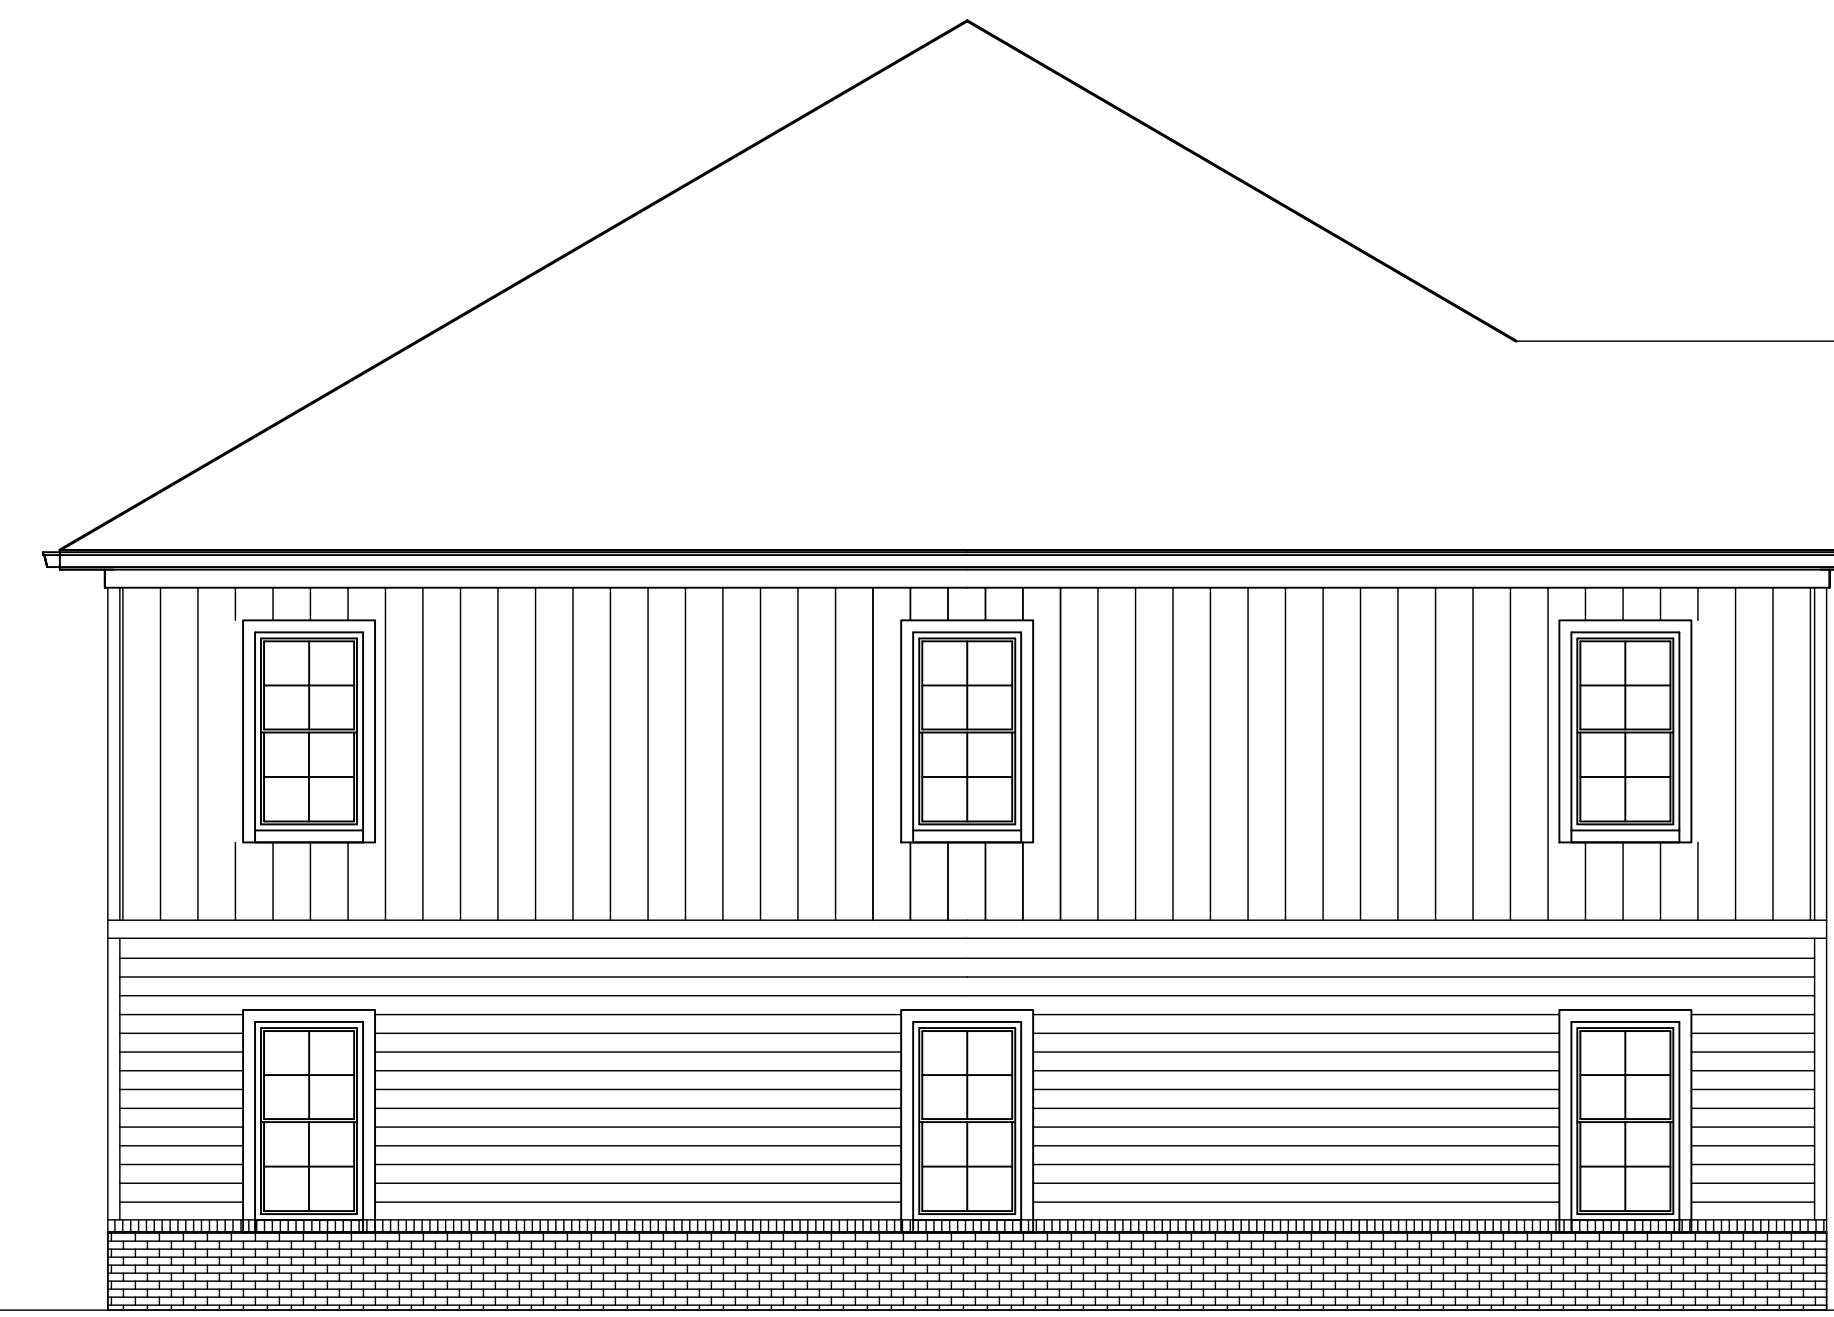

4 SOUTH ELEVATION  
A4.01 3/16" = 1'-0"


PROPOSED MULTI-FAMILY UNIT ELEVATIONS  
(2-STORY / 4 UNIT BUILDING)  
Received June 22, 2026

Planning and Design

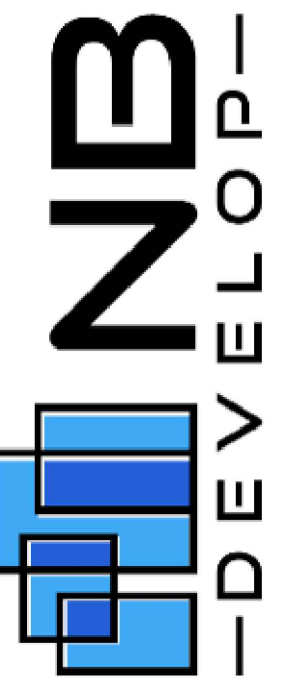

NB-DEVELOP  
1419 E. MARKET ST. NEW ALBANY IN 47150  
502-272-4726  
OLD SIX MILE LANE  
APARTMENTS

HAROLD COX ARCHITECTS  
HAROLD W. COX JR.  
ARCHITECT  
5703 LOVERS LANE  
LOUISVILLE KY 40299  
502.775.9139  
EMAIL: hcox001@aol.com

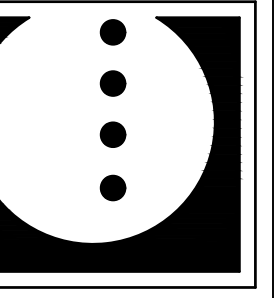

A4-2	DATE	12-18-25
	BY	LMH, HWC
	CHK	HWC
REVISIONS		

25-ZONE-0121