



22-VARIANCE-0166

400 Bullitt Lane

Applicant: Musselman Hotels, LLC

Board of Zoning Adjustment


March 20, 2023

**CLIENT: Musselman
Hotels, LLC**

View of 400 Bullitt Lane Site



Vicinity Aerial

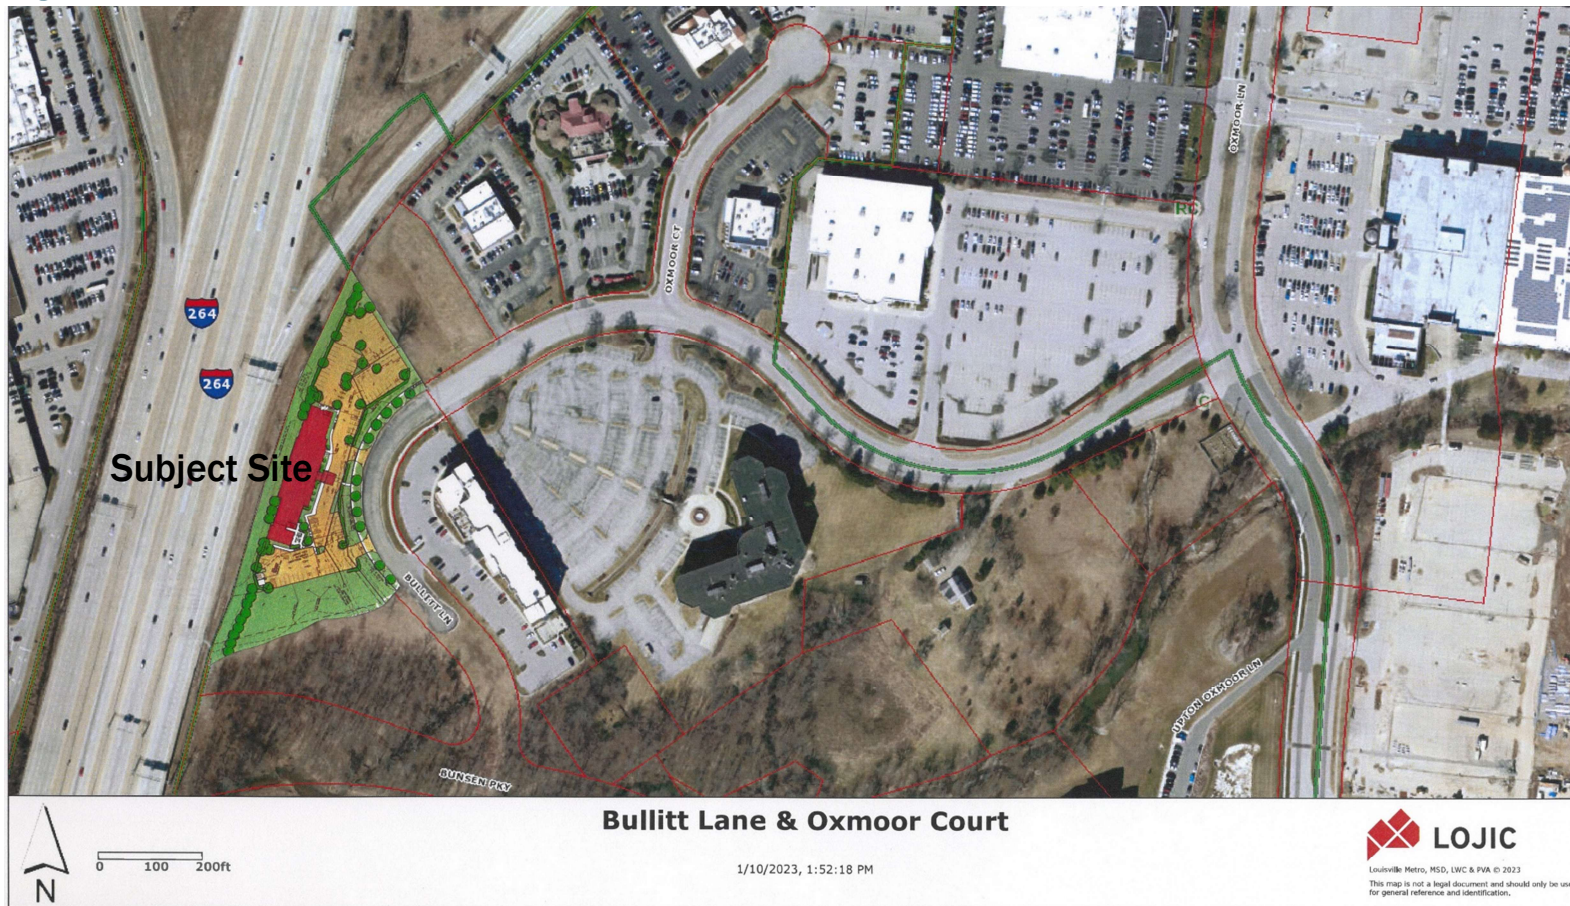

Bowman

- [illegible]



GRAPHIC SCALE SUPERCEDES NUMERIC SCALE

0 15' 30' 60'

SCALE: 1" = 30'

GENERAL NOTES

SITE DATA

Building Renderings



Bowman

Bowman

Questions?