


NOTE:

BUILDER MUST VERIFY DRAWINGS


for all revisions, dimensions
square footage, structural sizes/spans
and all building code compliances are
satisfied before starting any construction.

DRAFTSMAN IS NOT RESPONSIBLE

if these procedures are ignored !

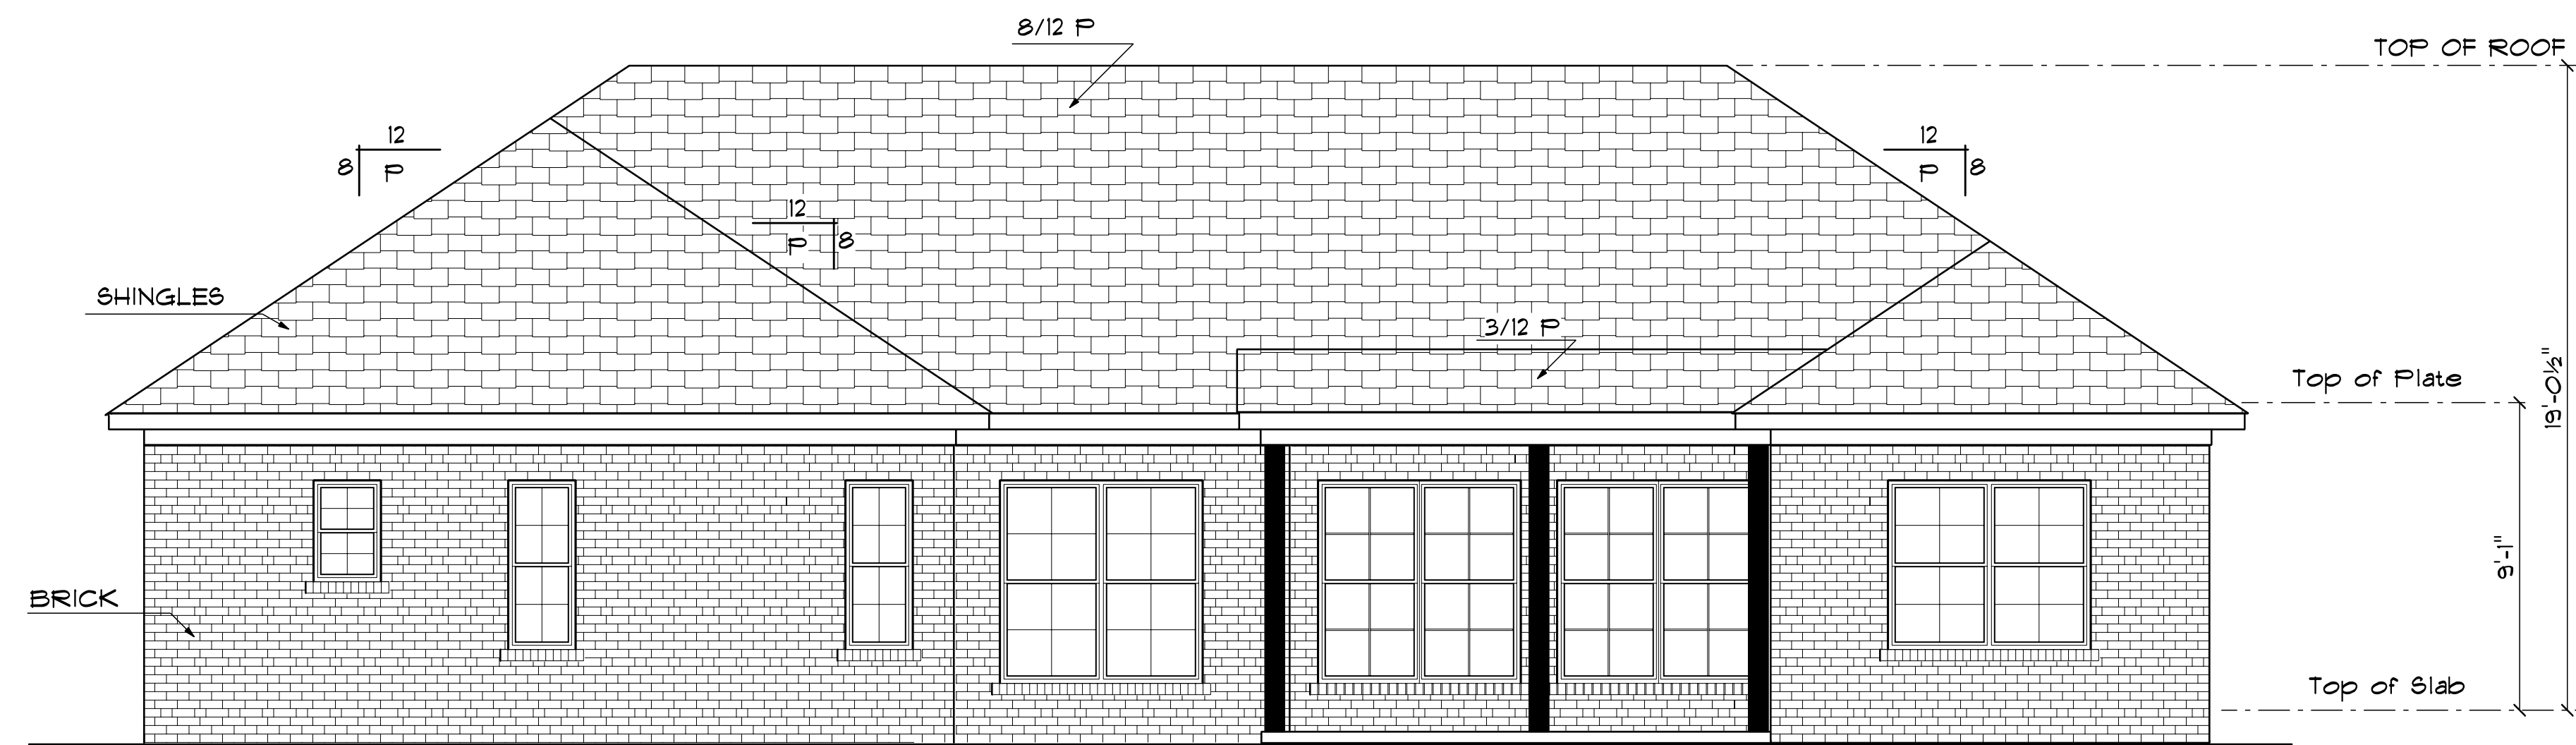


REAR ELEVATION

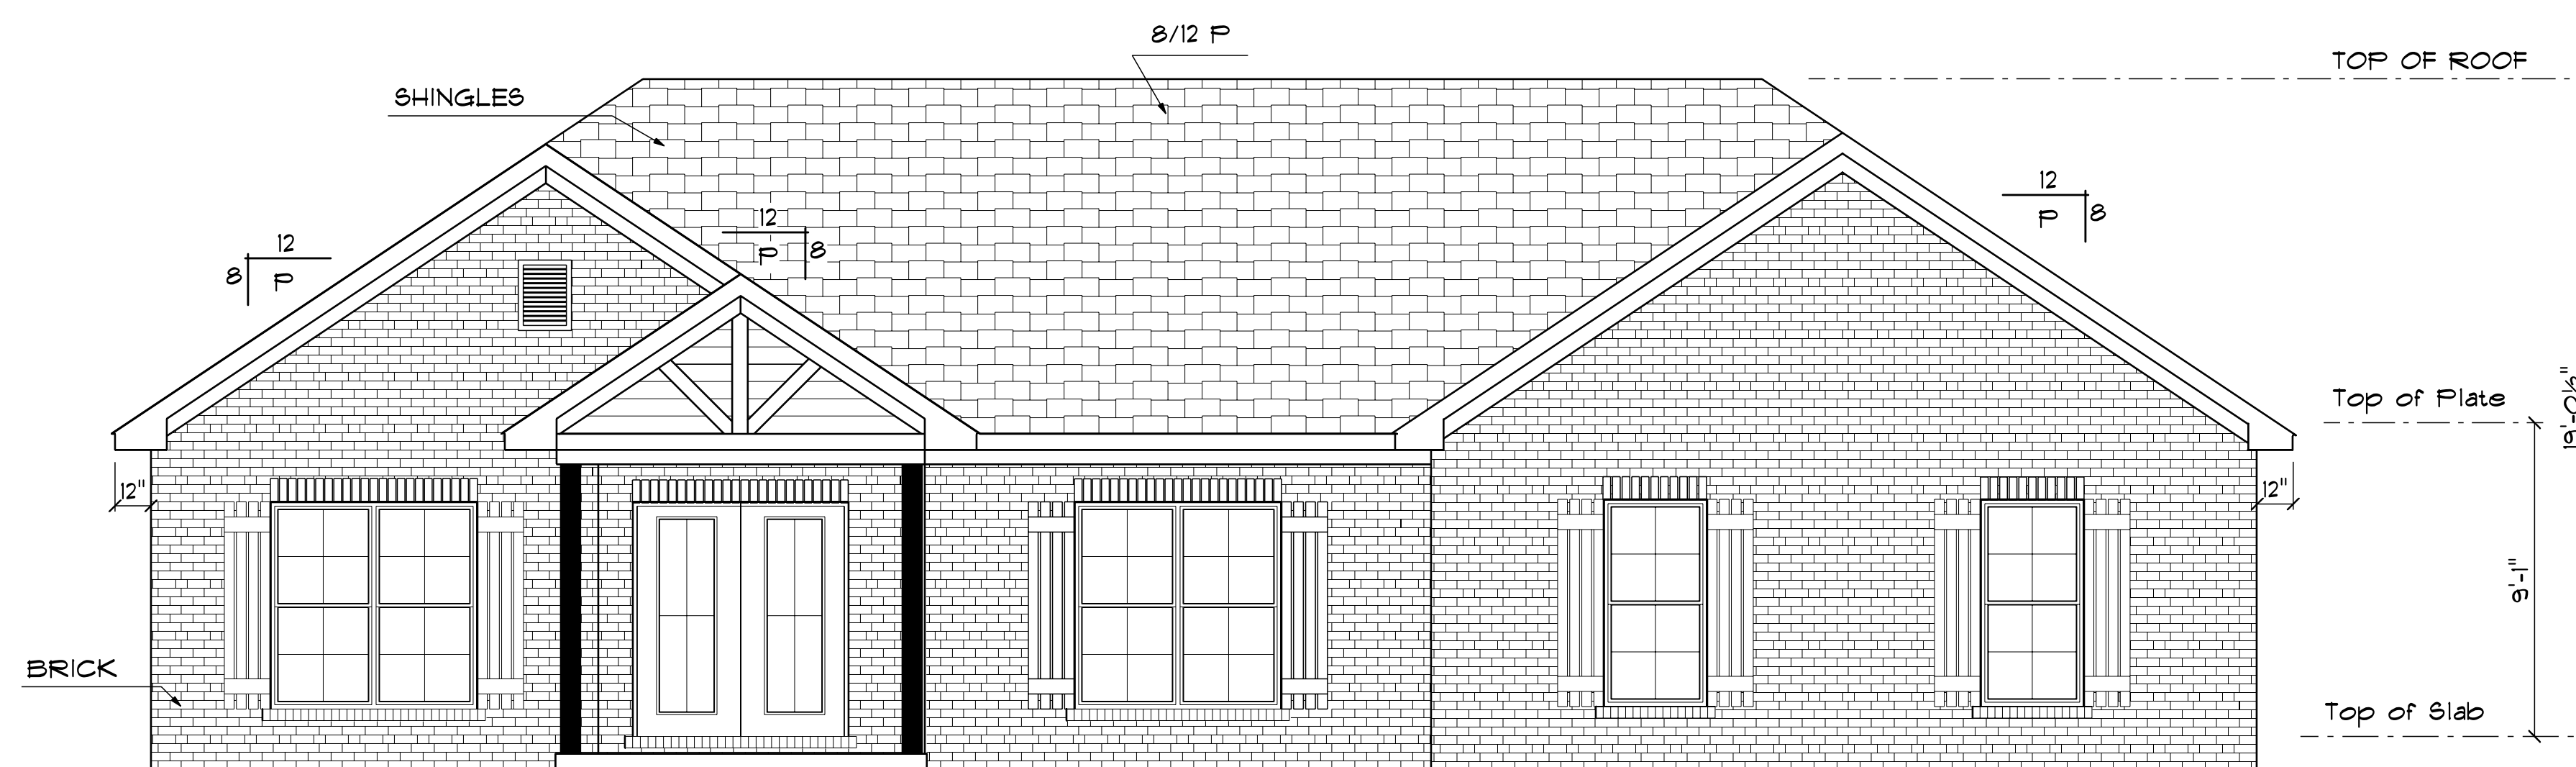

FRONT ELEVATION

JUDD
1/22/26

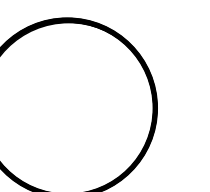


NOTE:

BUILDER MUST VERIFY DRAWINGS


for all revisions, dimensions
square footage, structural sizes/spans
and all building code compliances are
satisfied before starting any construction.

DRAFTSMAN IS NOT RESPONSIBLE

if these procedures are ignored !

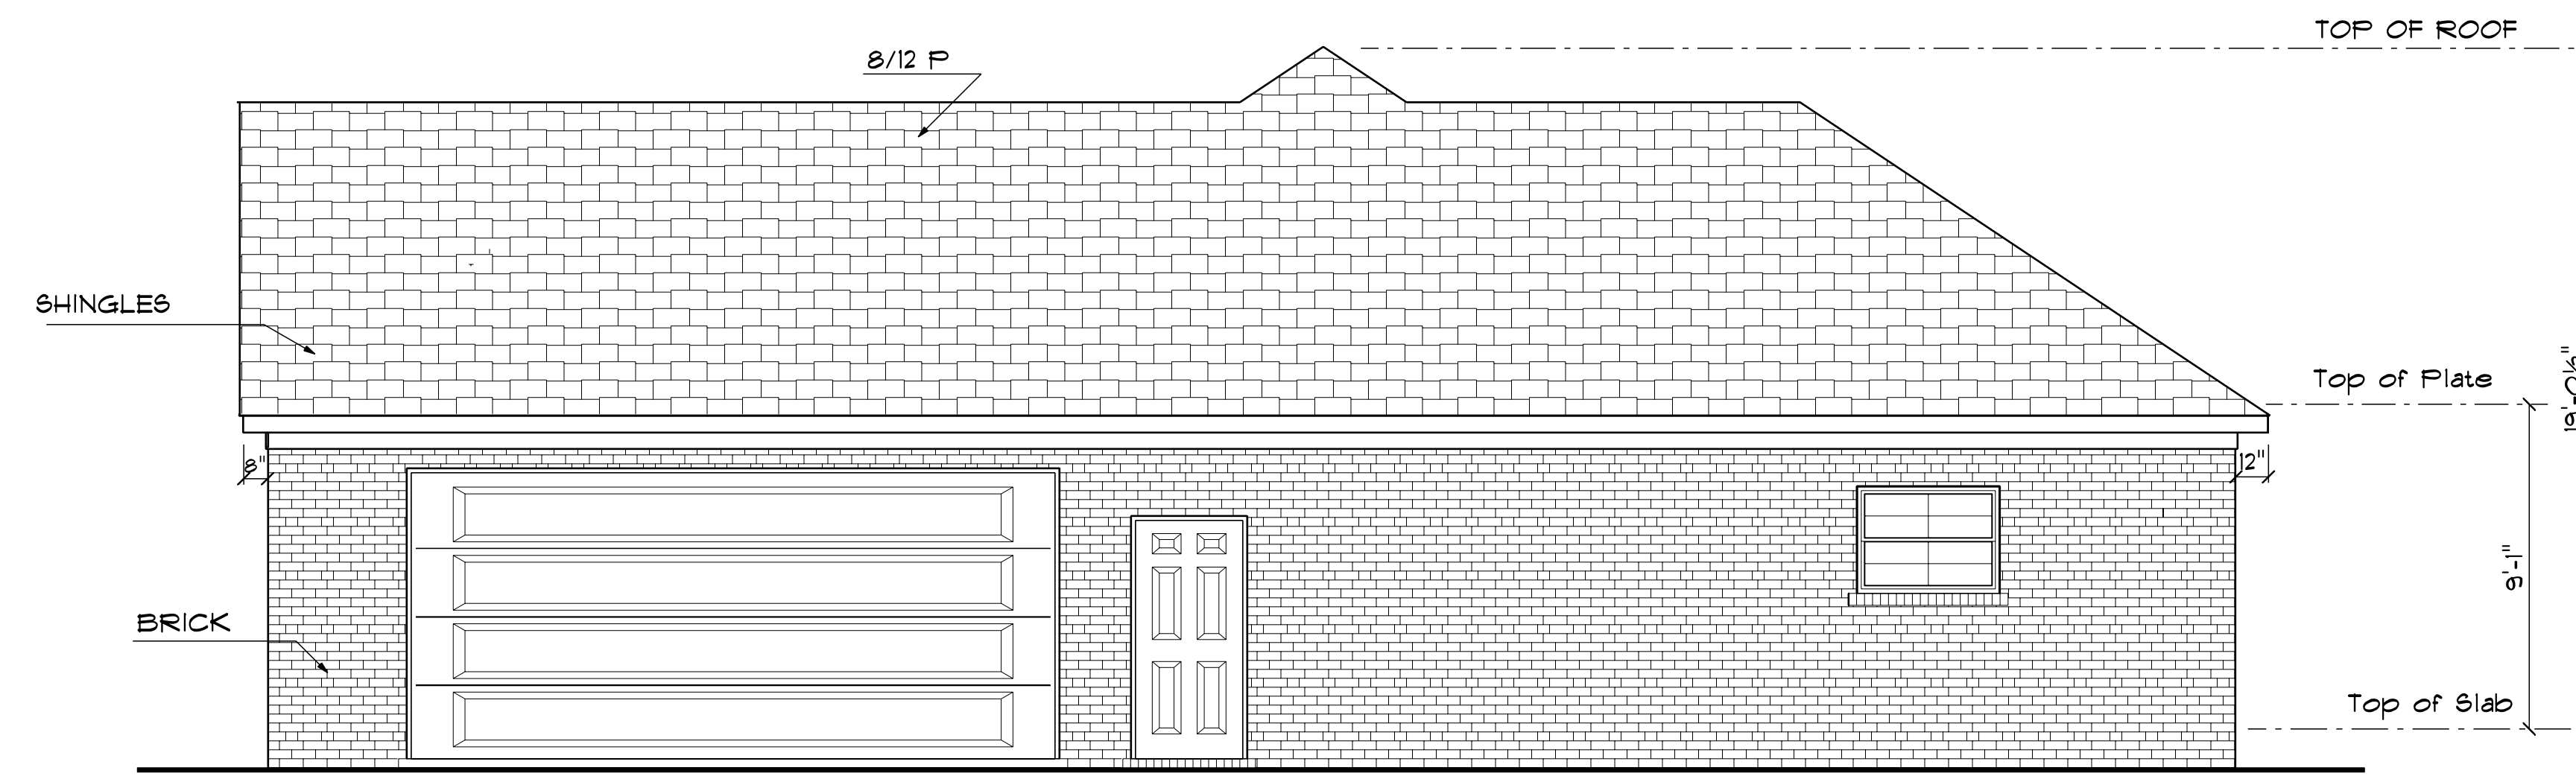

RIGHT ELEVATION

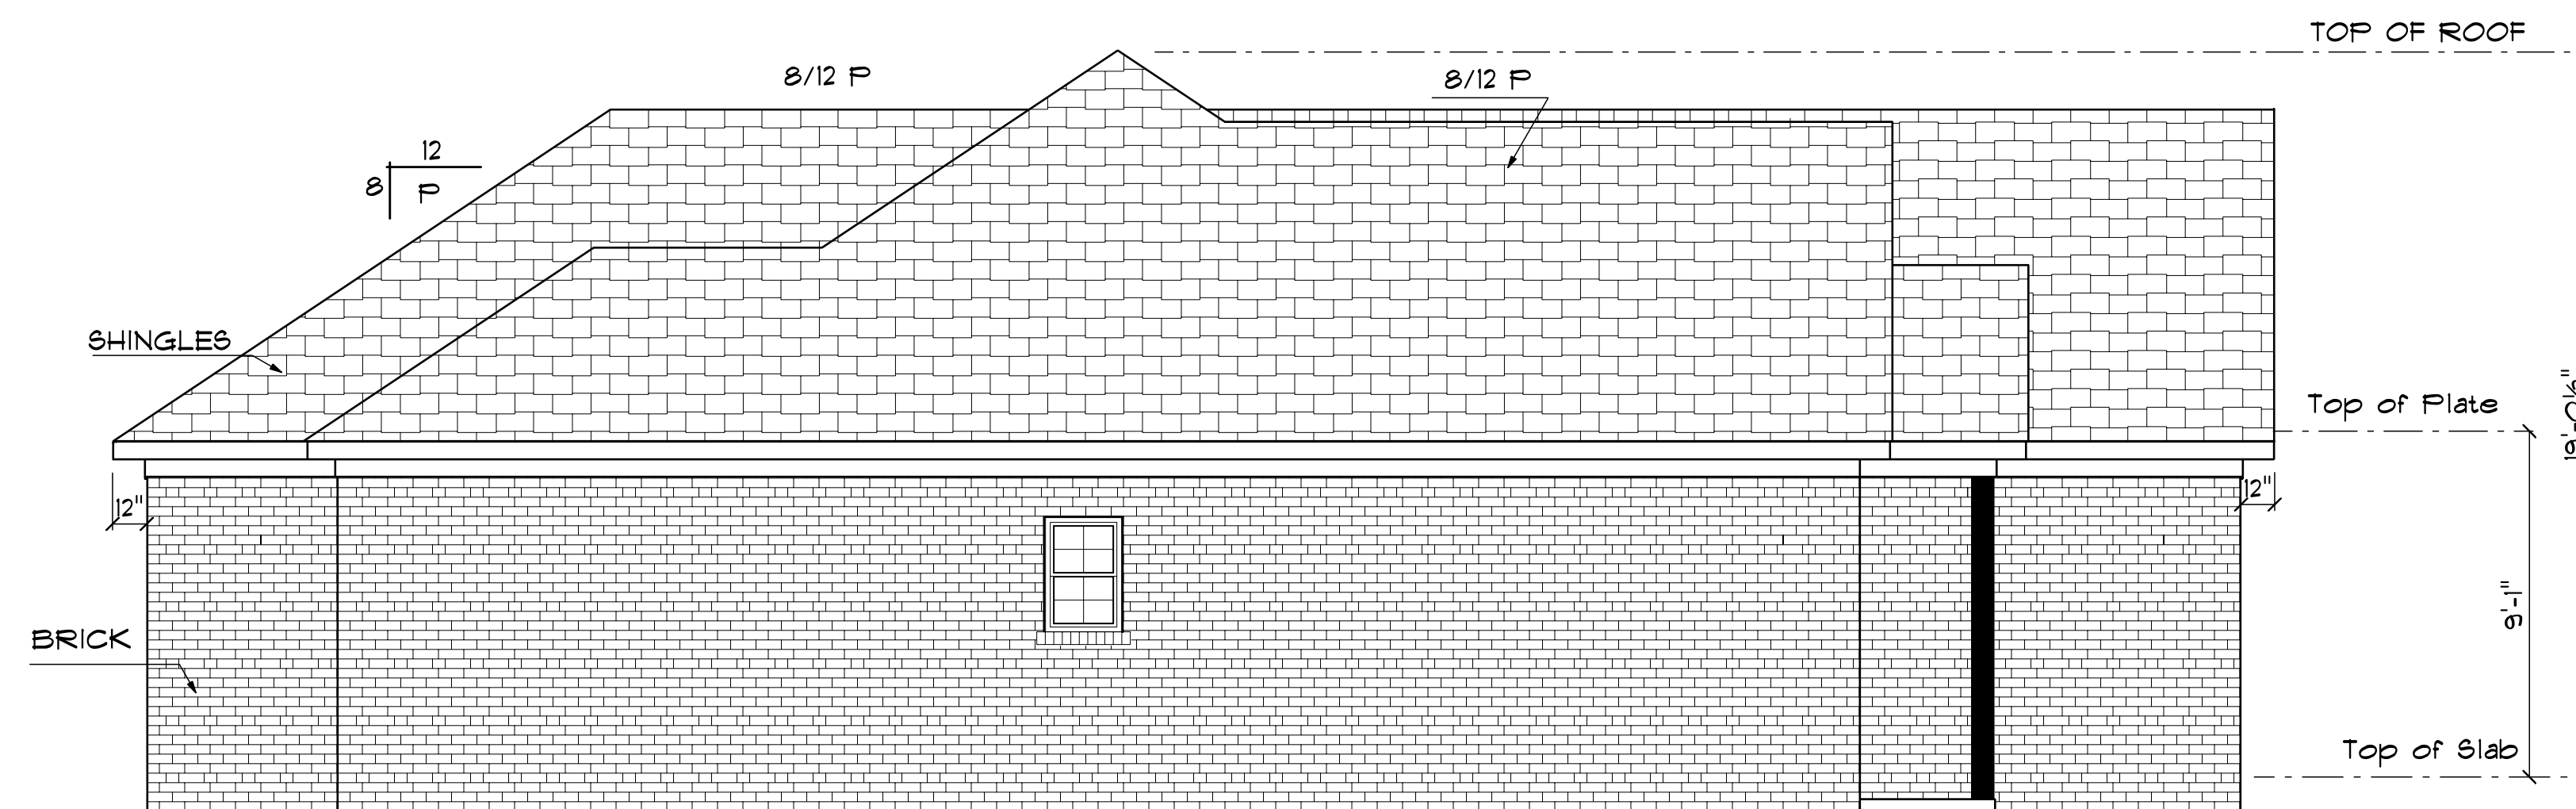

LEFT ELEVATION

