



NOTE:

BUILDER MUST VERIFY DRAWINGS
for all required, dimensions,
square footage, structural sizes/specs
and all building code requirements are
satisfied before starting any construction.
DRAFTSMAN IS NOT RESPONSIBLE
if these procedures are ignored.

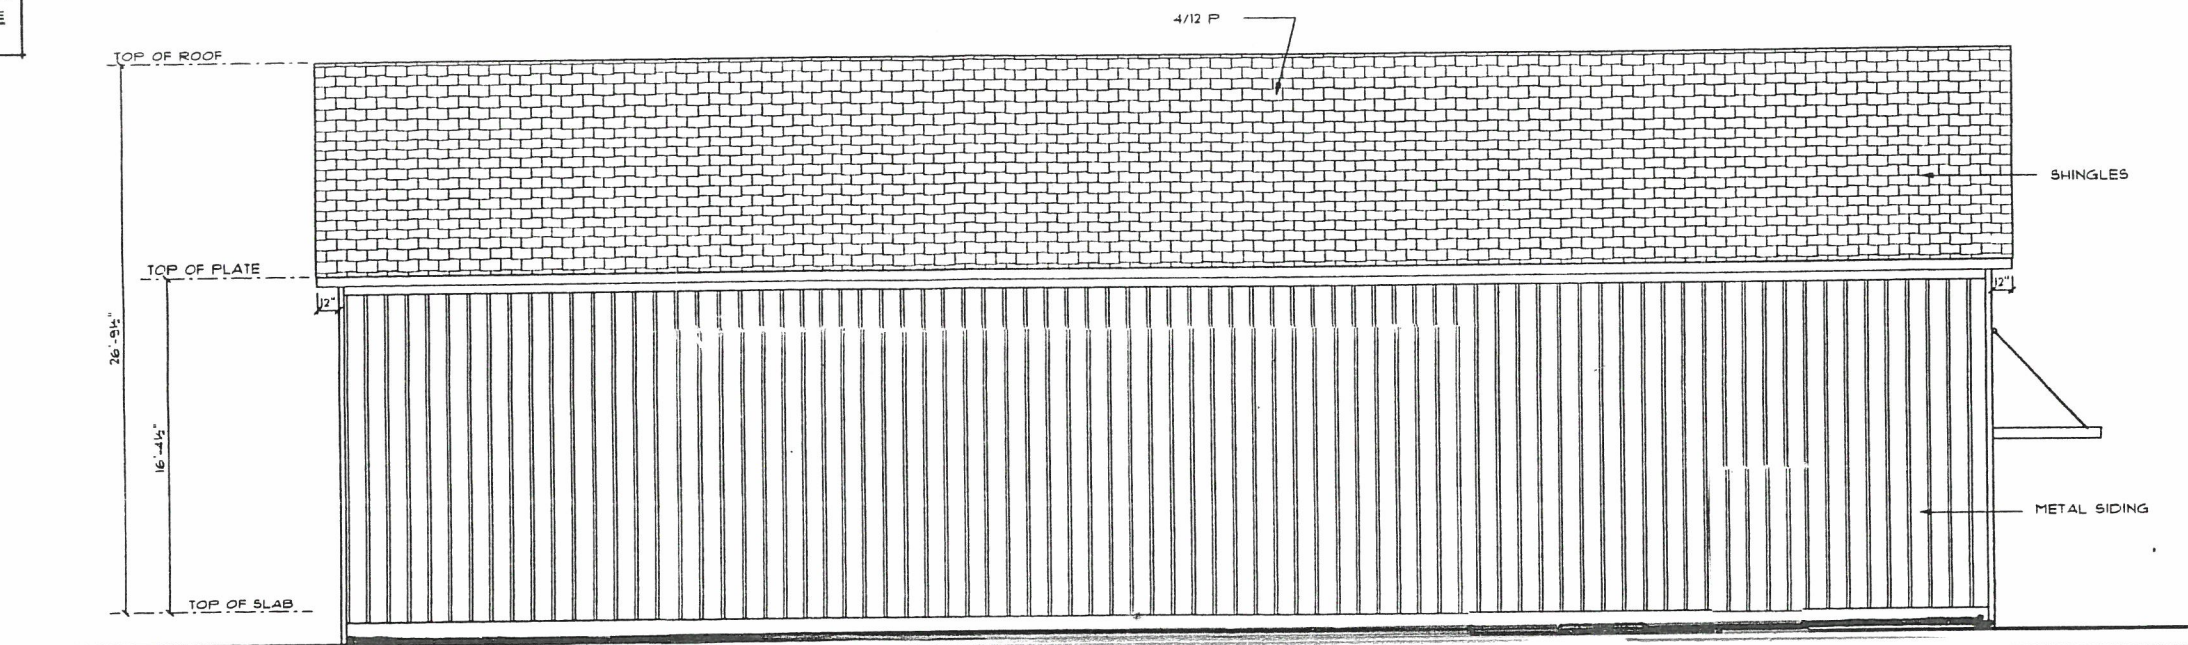

REAR ELEVATION

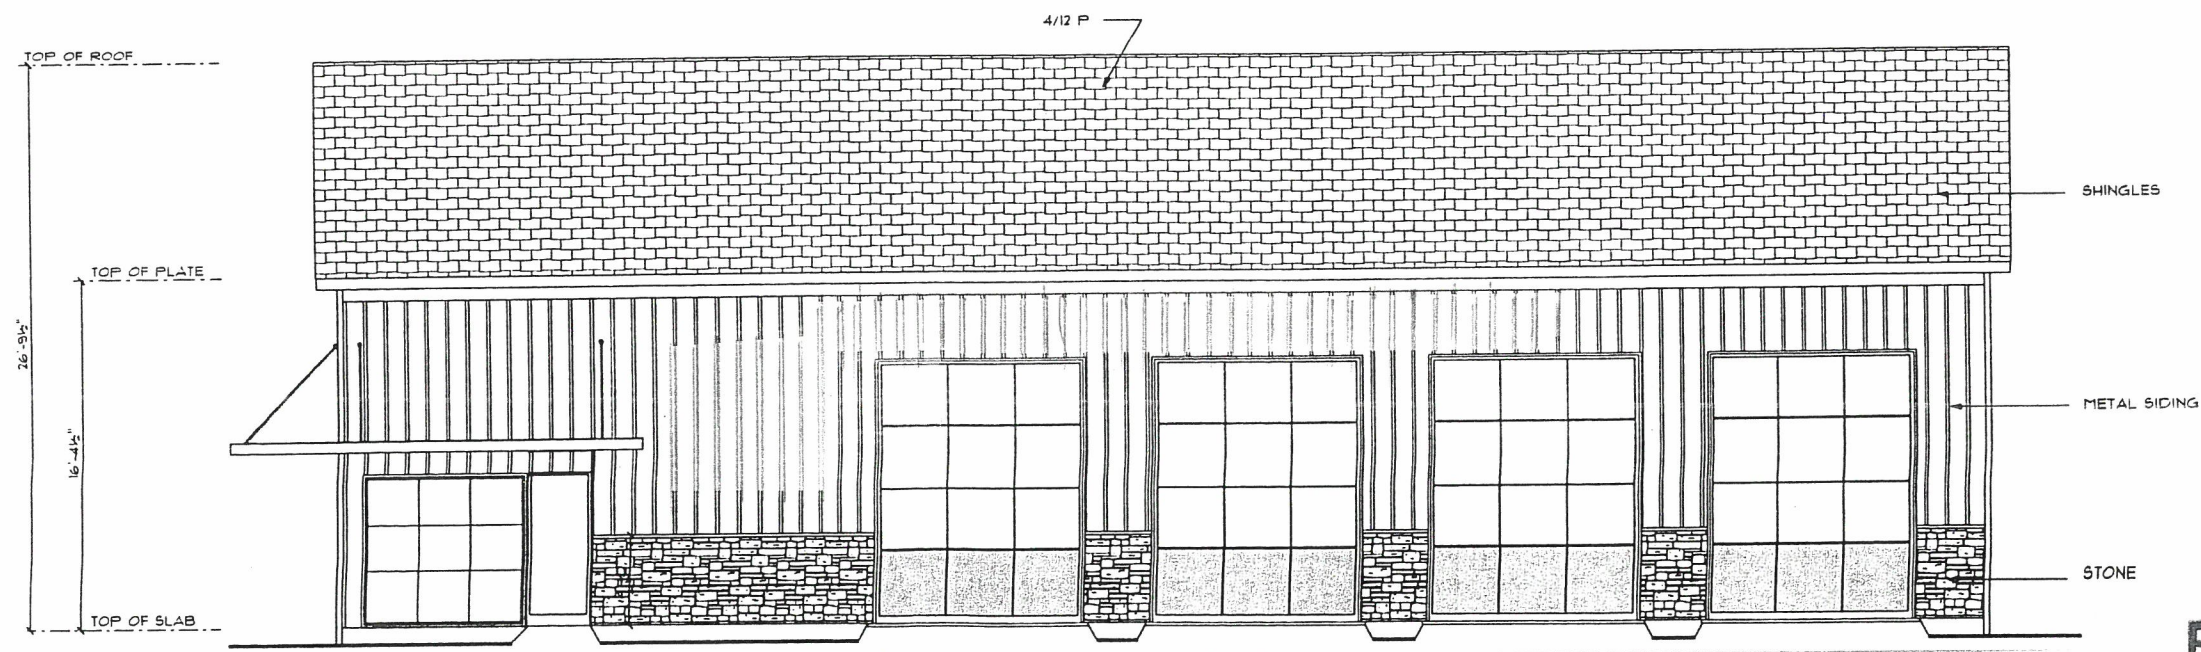

FRONT ELEVATION

DULALIC
LOUISVILLE AUTOMOTIVE SHOP
1/6/21


RECEIVED

MAR 09 2023



PLANNING & DESIGN
SERVICES

22-ZONE-0145


NOTE:
BUILDER MUST VERIFY DRAWINGS
 for all structural, mechanical, electrical, plumbing, and all building code requirements are satisfied before starting any construction.
DRAFTSMAN IS NOT RESPONSIBLE
 if these procedures are ignored!

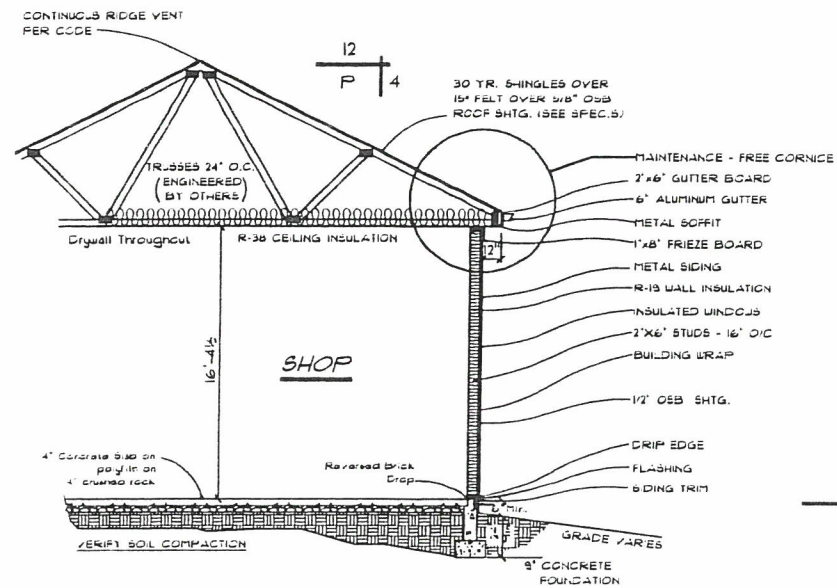

TYPICAL WALL SECTION

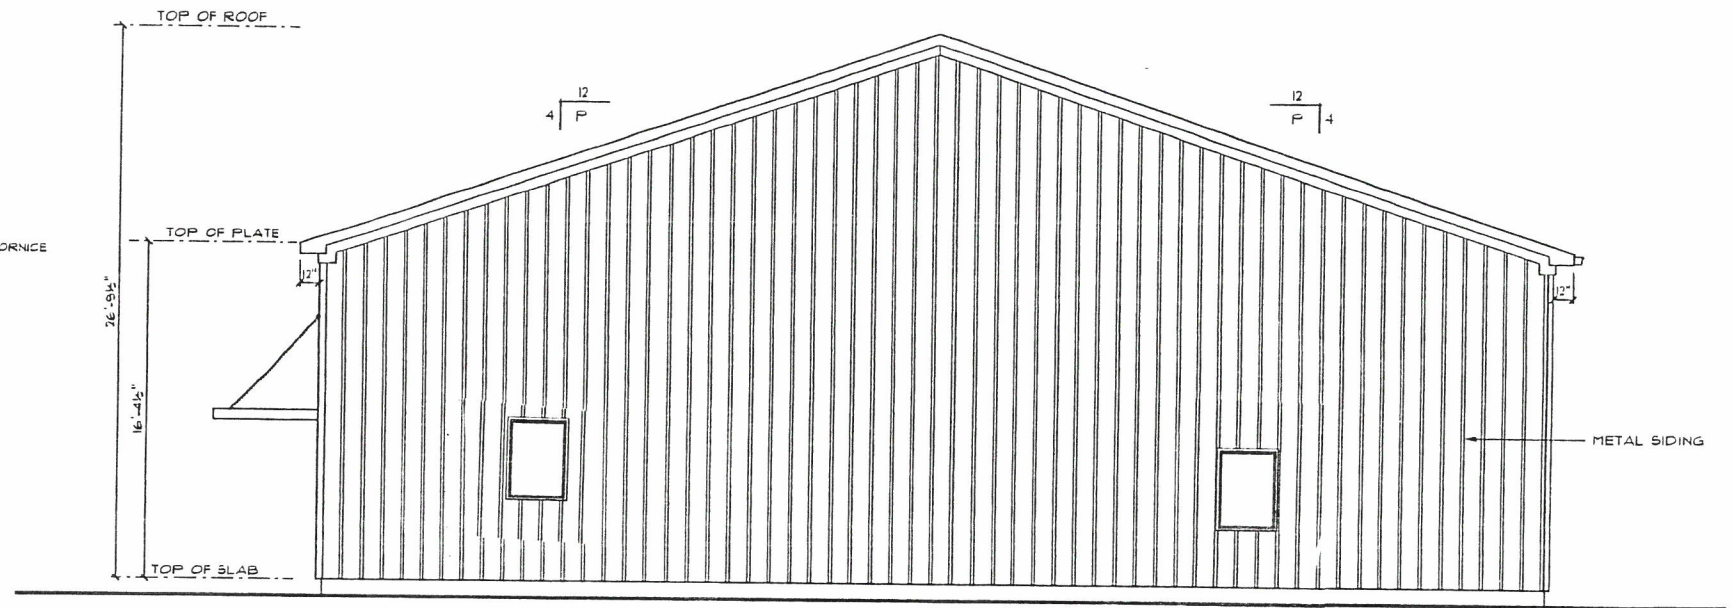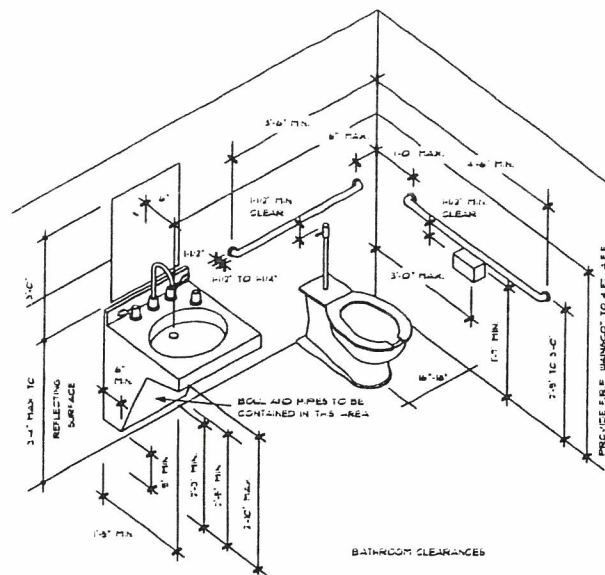

RIGHT ELEVATION

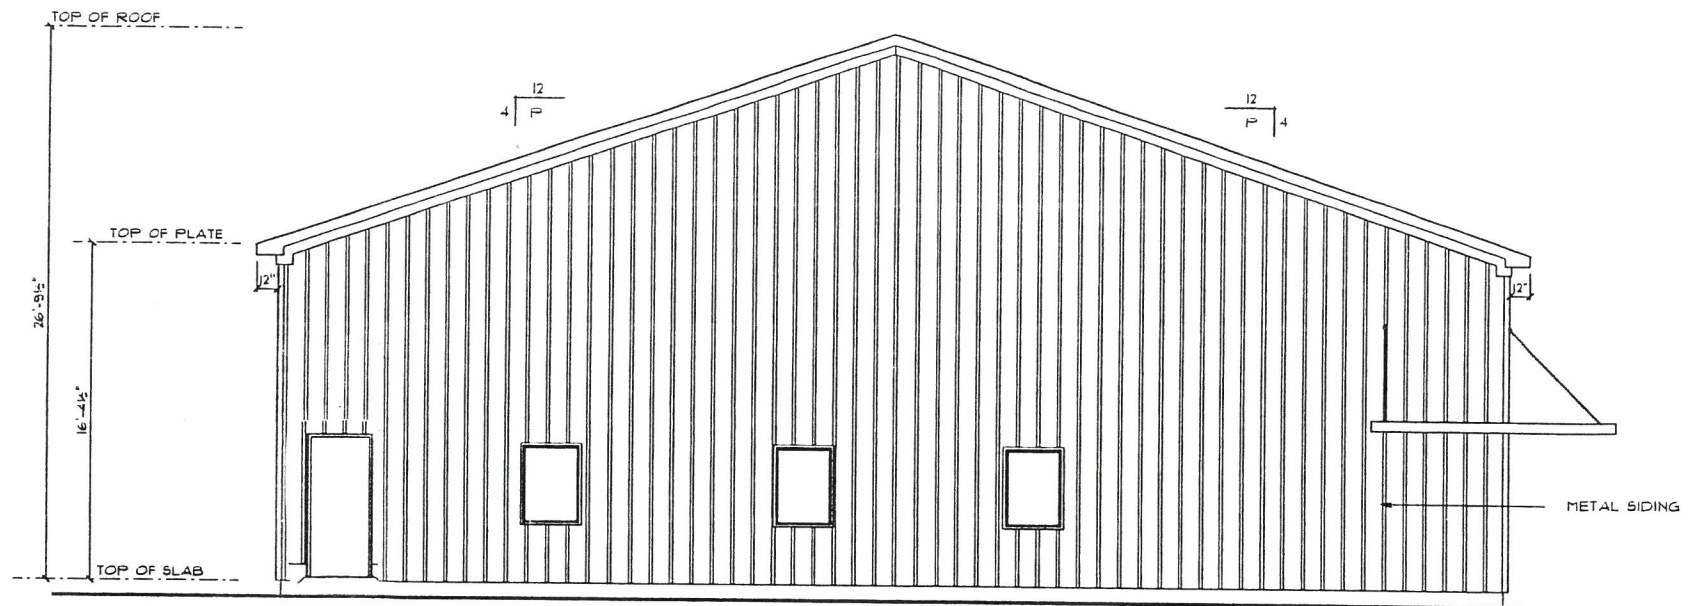

LEFT ELEVATION

DULALIC
 LOUISVILLE AUTOMOTIVE SHOP
 1/6/21

RECEIVED

MAR 09 2023

PLANNING & DESIGN
 SERVICES

22-ZONE-0145


NOTE:

BUILDER MUST VERIFY CRADINGS

For all revised dimensions
square footage, structural loads/spans
and all building code compliance are
verified before starting any construction.

DRAFTSMAN IS NOT RESPONSIBLE

if these procedures are ignored.

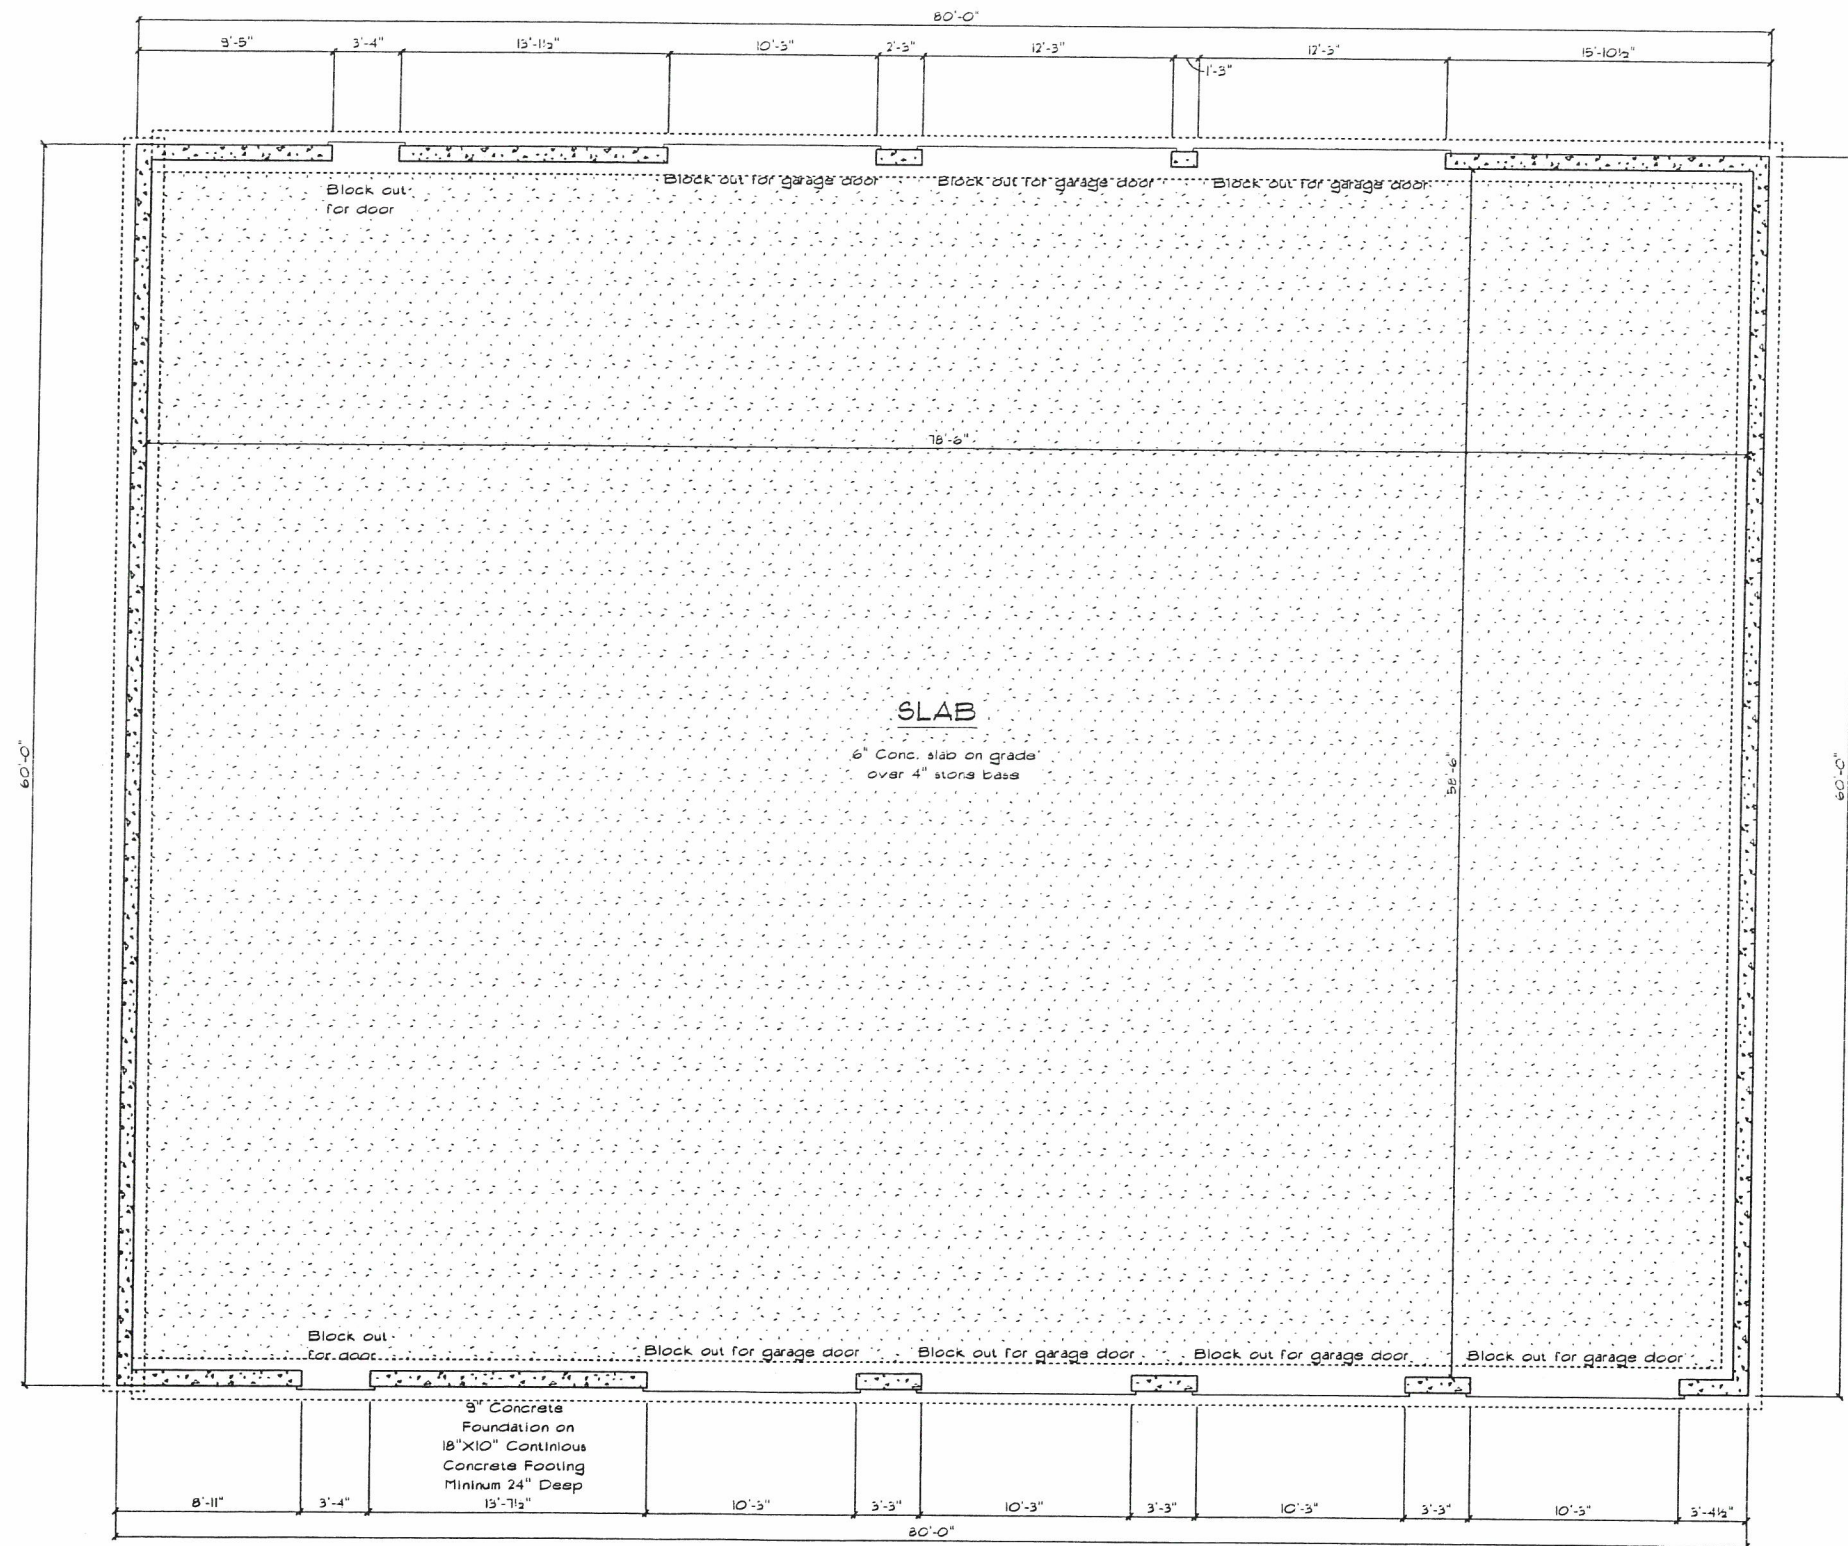

FOUNDATION PLAN


RECEIVED

MAR 09 2023

**PLANNING & DESIGN
SERVICES**

22-ZONE-0145

NOTE:
 BUILDER MUST VERIFY DIMENSIONS
 for all structural conditions
 square footage, structural notes/specs
 and all building code requirements are
 with these drawings. Starting on construction
 DRAFTSMAN IS NOT RESPONSIBLE
 if these procedures are ignored.

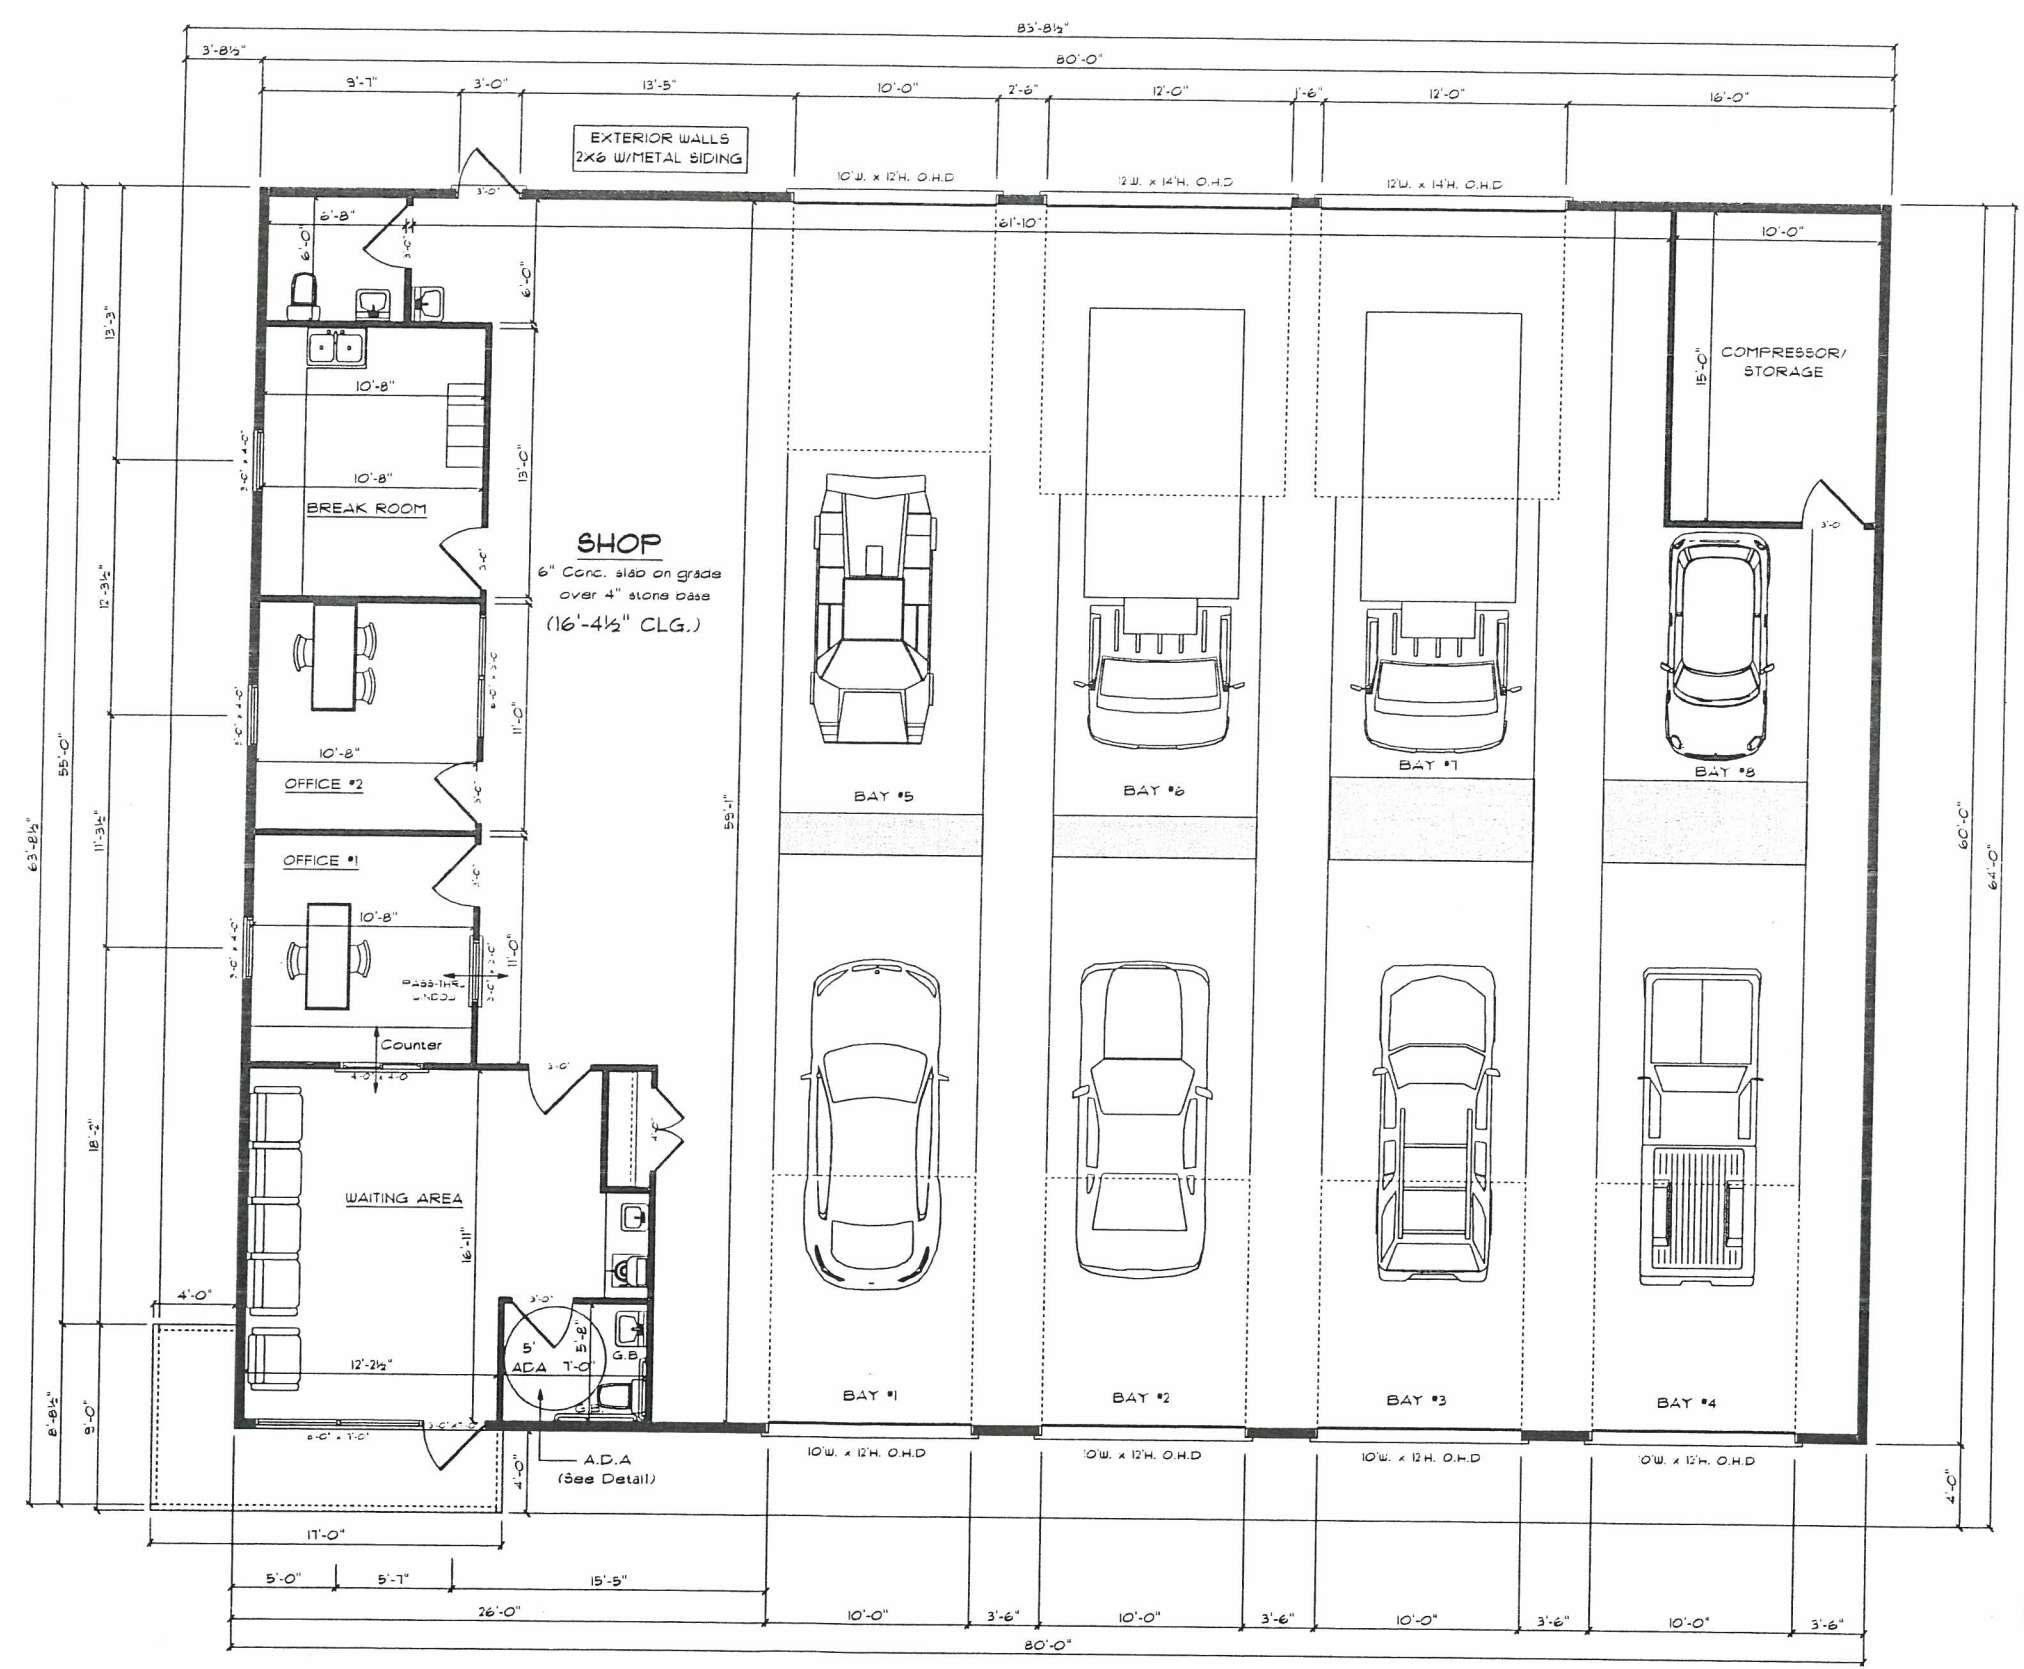

FLOOR PLAN

DULALIC
 LOUISVILLE AUTOMOTIVE SHOP
 1/11/21

DON UNDERWOOD DESIGN
 502-893-6600

RECEIVED
 MAR 09 2023
 PLANNING & DESIGN SERVICES
 22-ZONE-01415