


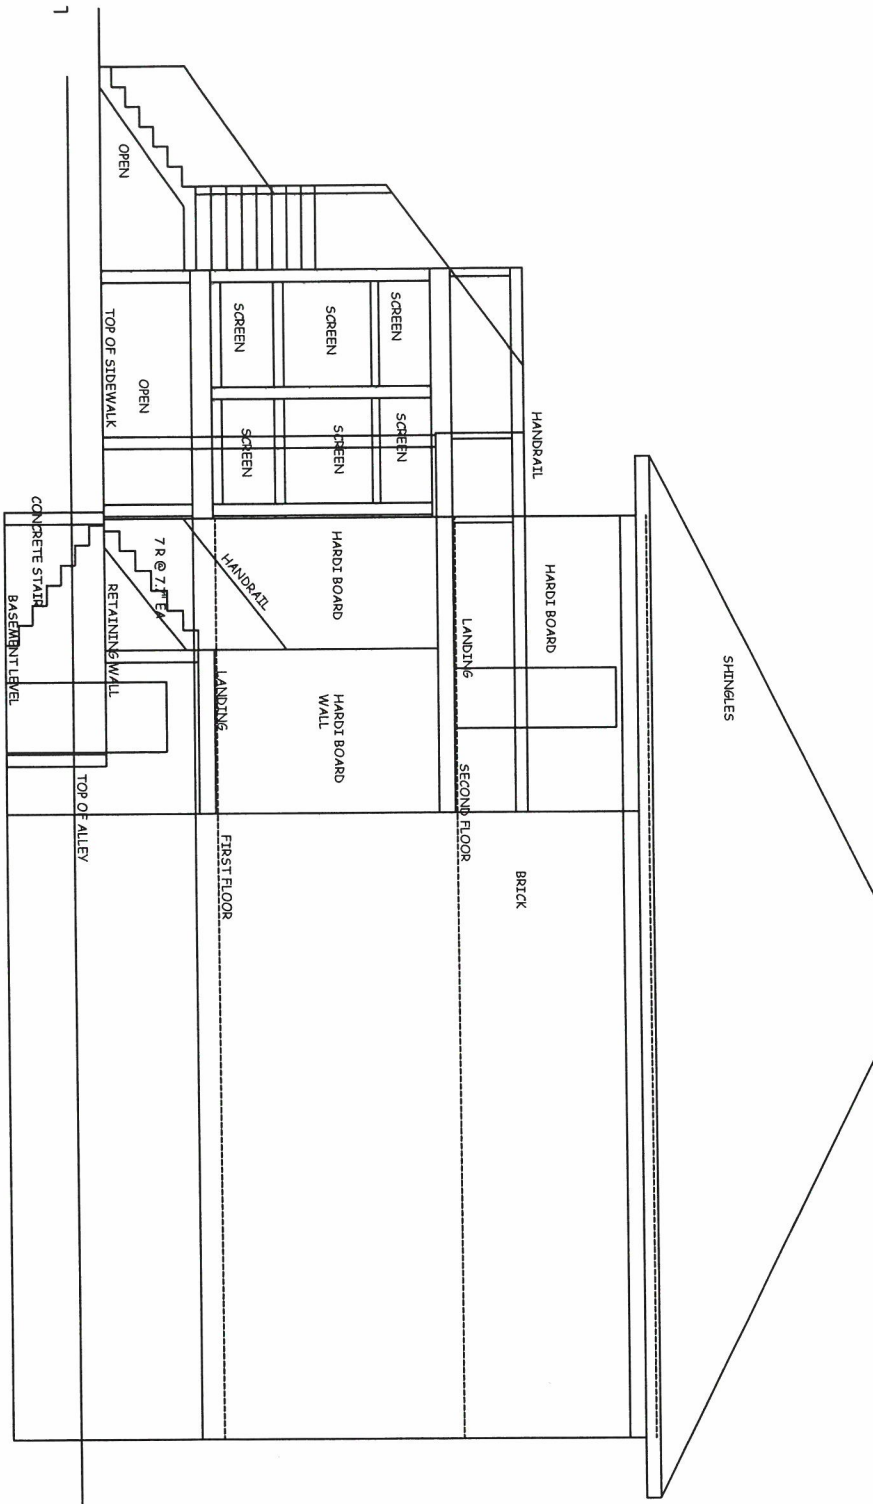

SIDE ELEVATION
 $\frac{1}{8}" = 1' - 0"$

1/6/23

Arustay/Kuan

RECEIVED

JAN 09 2023

PLANNING &
 DESIGN SERVICES

23-VARIANCE-0009