


Landscape plan 4643 Dixie Hwy Louisville KY

- Zoning: C2
- Land use: Restaurant
- Property owner: KUPCO LLC / Donald Kupper
10501 Forest Garden Ln
Louisville, KY 40223-6165
- Previous landscape plan number: L13153
- Tree Genus: Acer buergerianum / Trident Maple / 1.75" cal
- Tree planting detail: Four to be planted per plan and page 4 description.
- VUA: 27,216
- FORM DISTRICT: SUBURBAN MARKETPLACE CORRIDOR
- SITE SQ FT: 38,115
- Existing tree canopy: SF 2880 / 7.5%
- Existing tree canopy preserved SF 2880 / 100% of existing
- Total tree canopy required SF 6861 / 18%
- Proposed tree canopy SF 2880 / 7.5%

26-LANDSCAPE-0067
26-WAIVER-0063


1.75 caliper maple trees are to be planted in areas with green dots

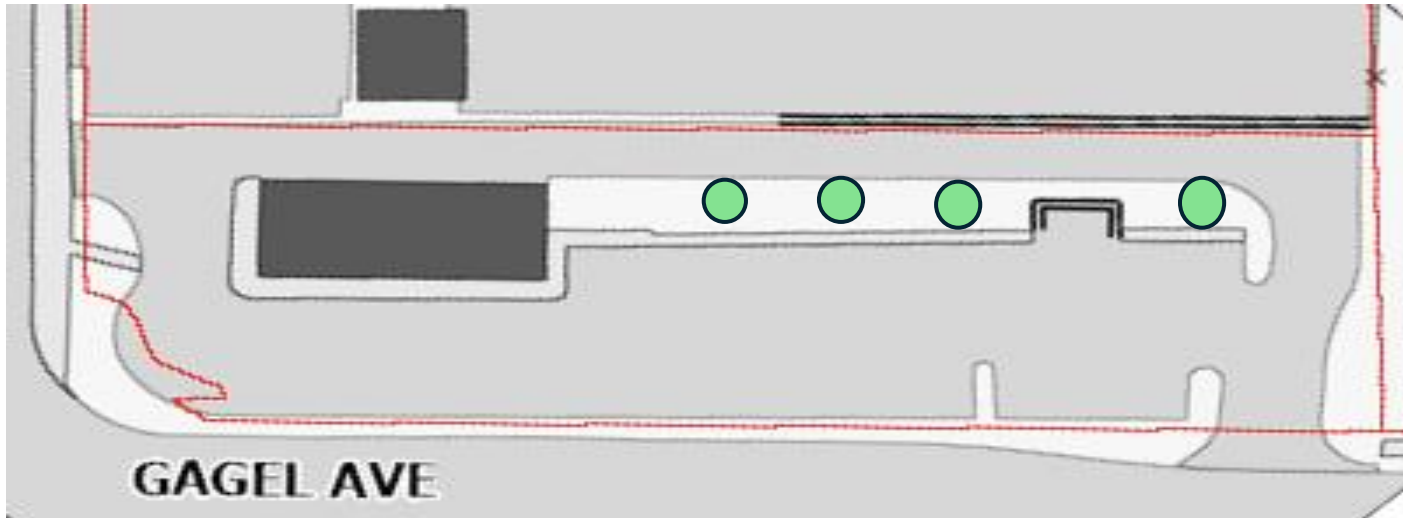

NOTE: STAKE TREES UNDER 3" CAL ONLY IF NECESSARY TO MAINTAIN TRUNKS IN A PLUMB POSITION.

7" STEEL, NOTCHED, FENCE POST
SET TOP OF BALL 2" ABOVE EXISTING GRADE
REMOVE ANY WIRE BASKET AFTER SETTING AND BEFORE BACKFILLING

SCARIFY EDGES OF PIT

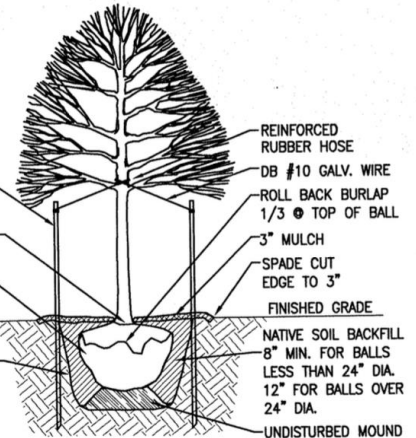

REINFORCED RUBBER HOSE
DB #10 GALV. WIRE
ROLL BACK BURLAP 1/3 Ø TOP OF BALL
3" MULCH
SPADE CUT EDGE TO 3"
FINISHED GRADE
NATIVE SOIL BACKFILL 8" MIN. FOR BALLS LESS THAN 24" DIA. 12" FOR BALLS OVER 24" DIA.
UNDISTURBED MOUND OF SOIL OR WELL-COMPACTED TOPSOIL TO REDUCE SETTLEMENT

TREE PLANTING DETAIL

N.T.S.

