



SOUTH STREET VIEWS - EXISTING CONDITION

H O W E R E S I D E N C E

R E N O V A T I O N & A D D I T I O N

911 FRANKLIN STREET LOUISVILLE KENTUCKY 40206




RECEIVED

APR 10 2023

PLANNING &
DESIGN SERVICES


2305

23-C04-1030

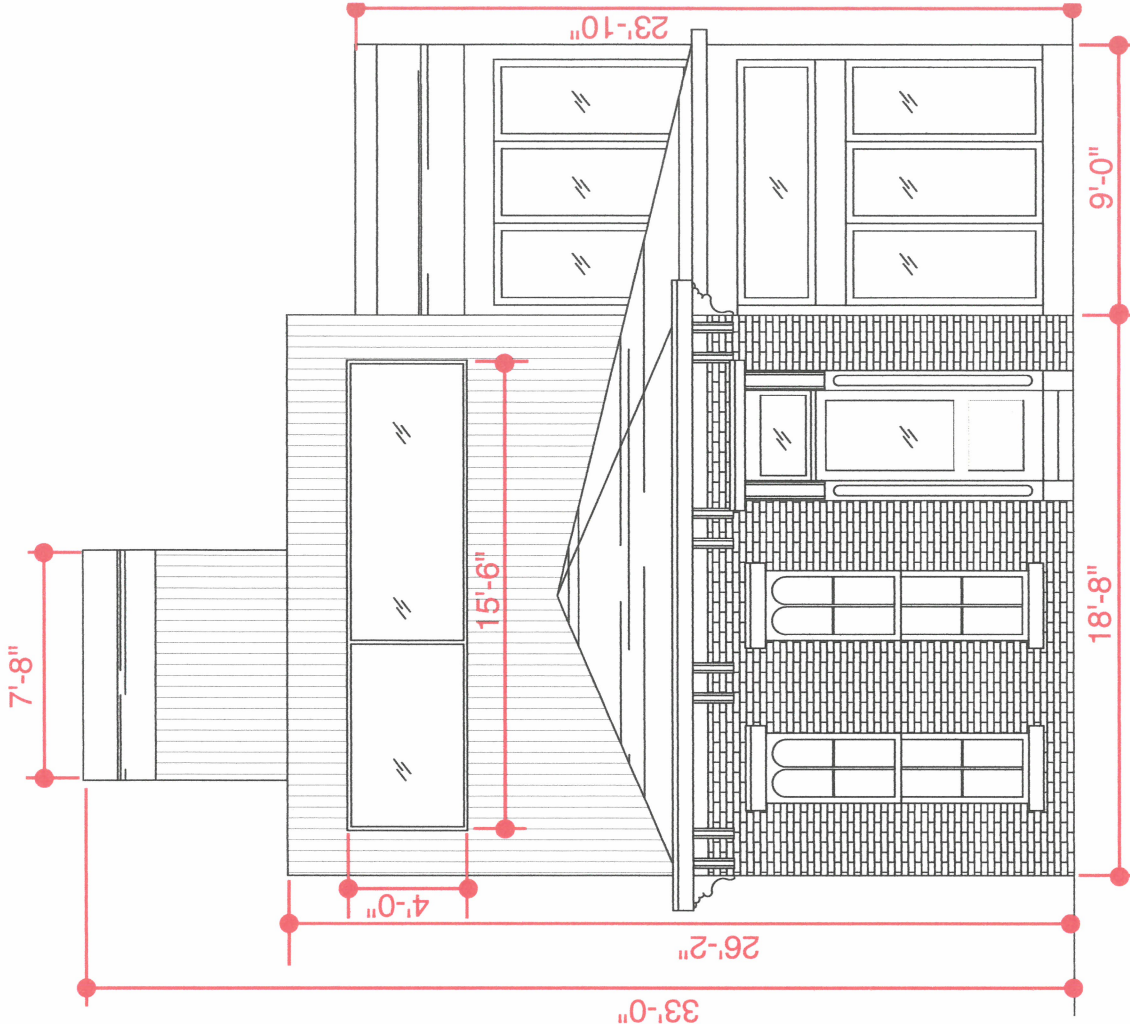

PROPOSED SOUTH ELEVATION

REAR CAMELBACK TO BE REMOVED TO SECOND FLOOR JOISTS BEHIND EXISTING HOUSE TO REMAIN - 6'-6" EL AND EXTERNAL STAIR TO BE DEMOLISHED

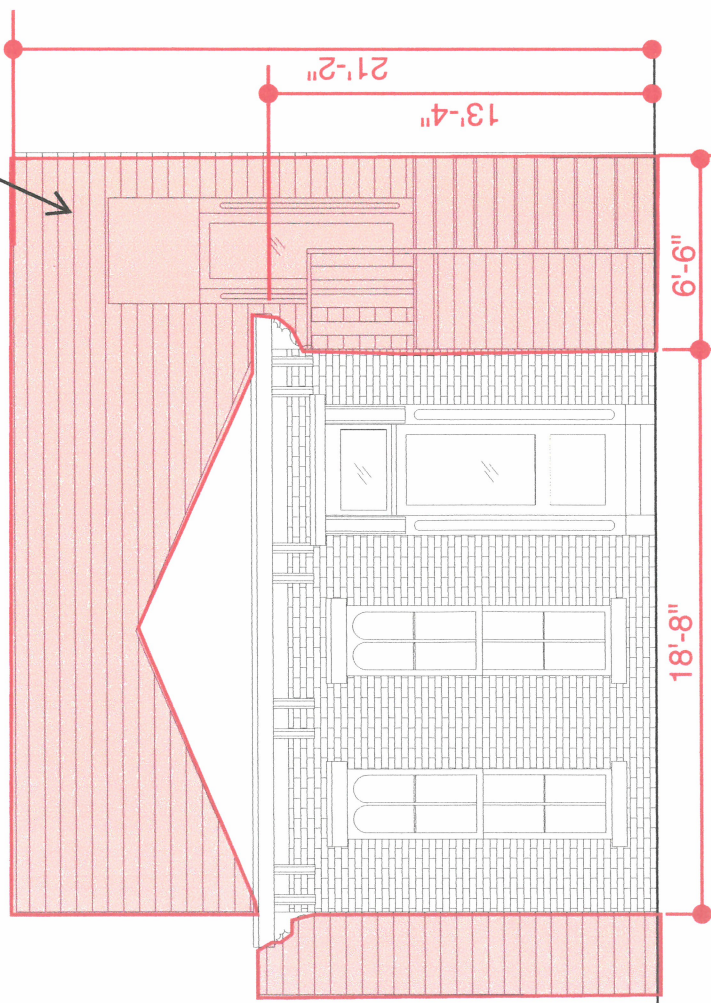

EXISTING SOUTH ELEVATION

WEST AND SOUTH COURTYARD ELEVATIONS- EXISTING CONDITION

HOWE RESIDENCE

RENOVATION & ADDITION
911 FRANKLIN STREET LOUISVILLE KENTUCKY 40206


23-COA-0080

RECEIVED

APR 10 2023

PLANNING & DESIGN SERVICES

2305

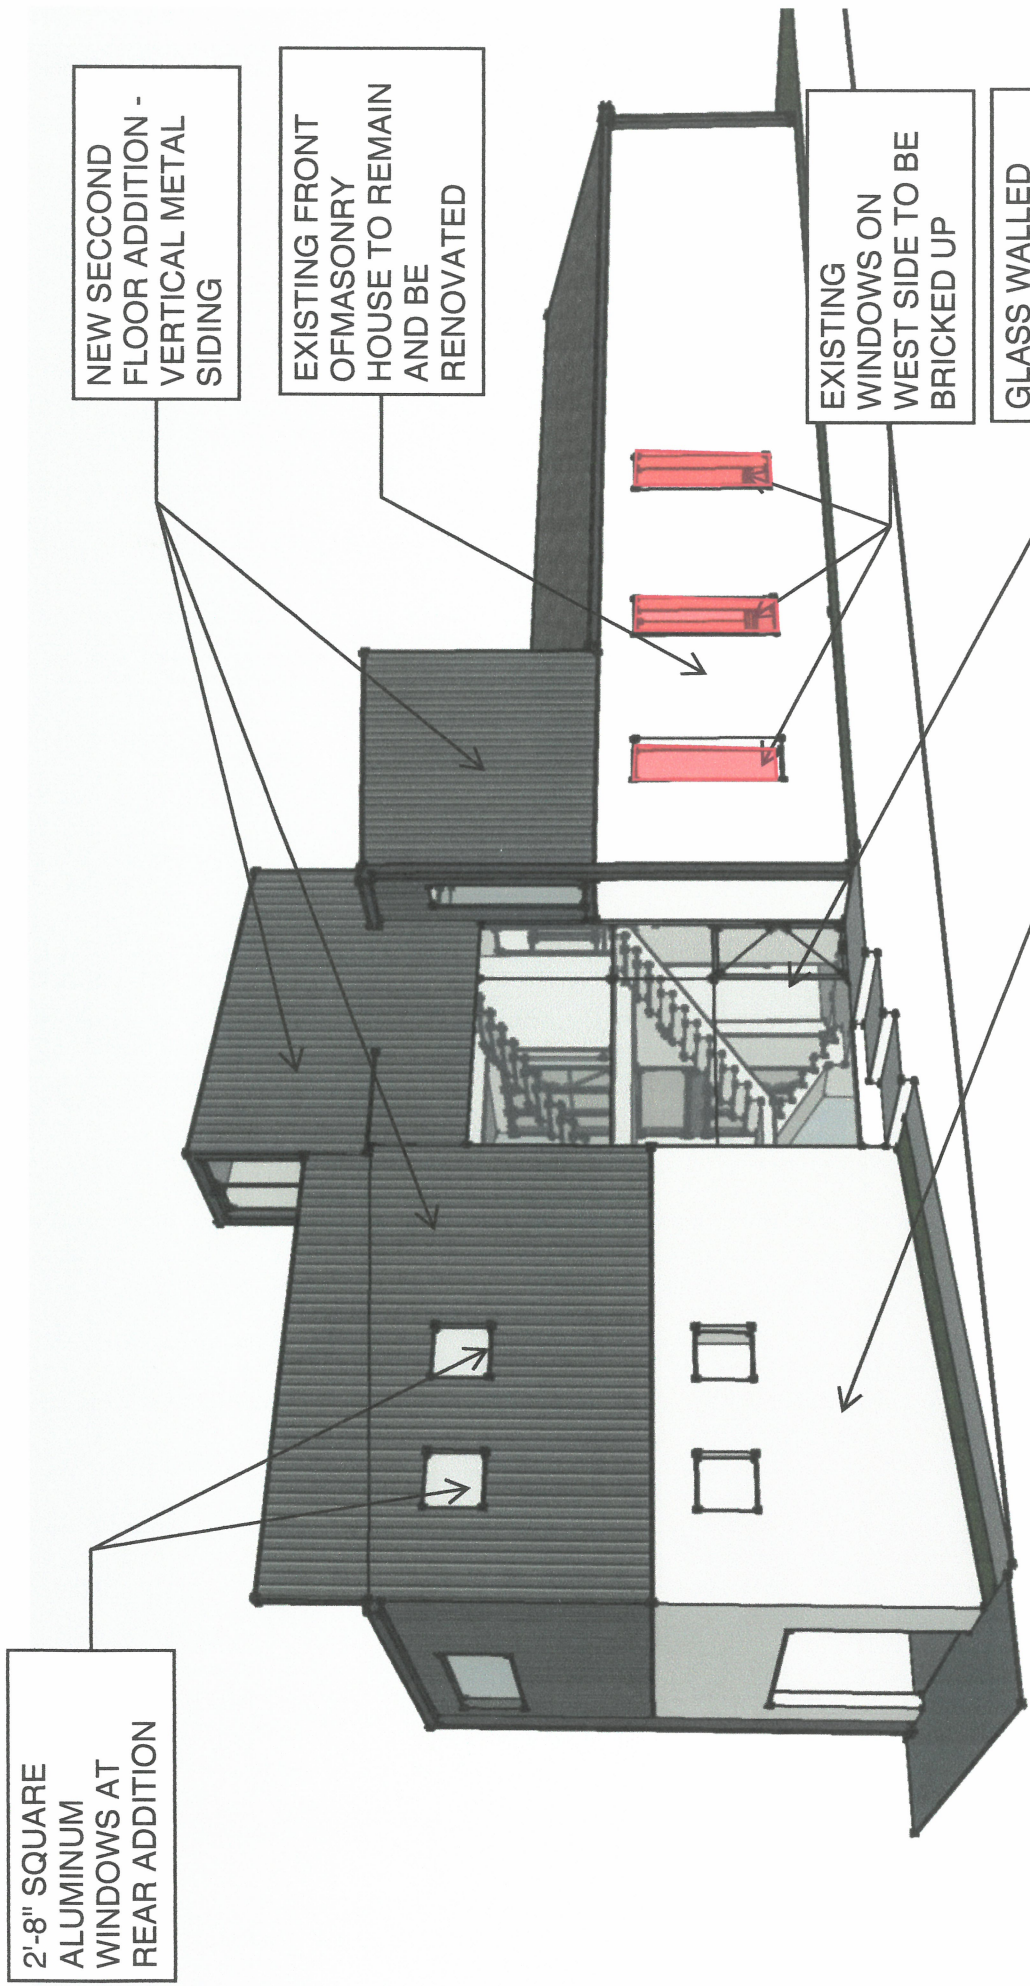

PROPOSED WEST FACADE VIEW LOOKING SOUTH EAST

HOWE REVISION

RENOVATION & ADDITION


911 FRANKLIN STREET LOUISVILLE KENTUCKY 40206

RECEIVED

APR 10 2023

PLANNING & DESIGN SERVICES

23-CNA-0860

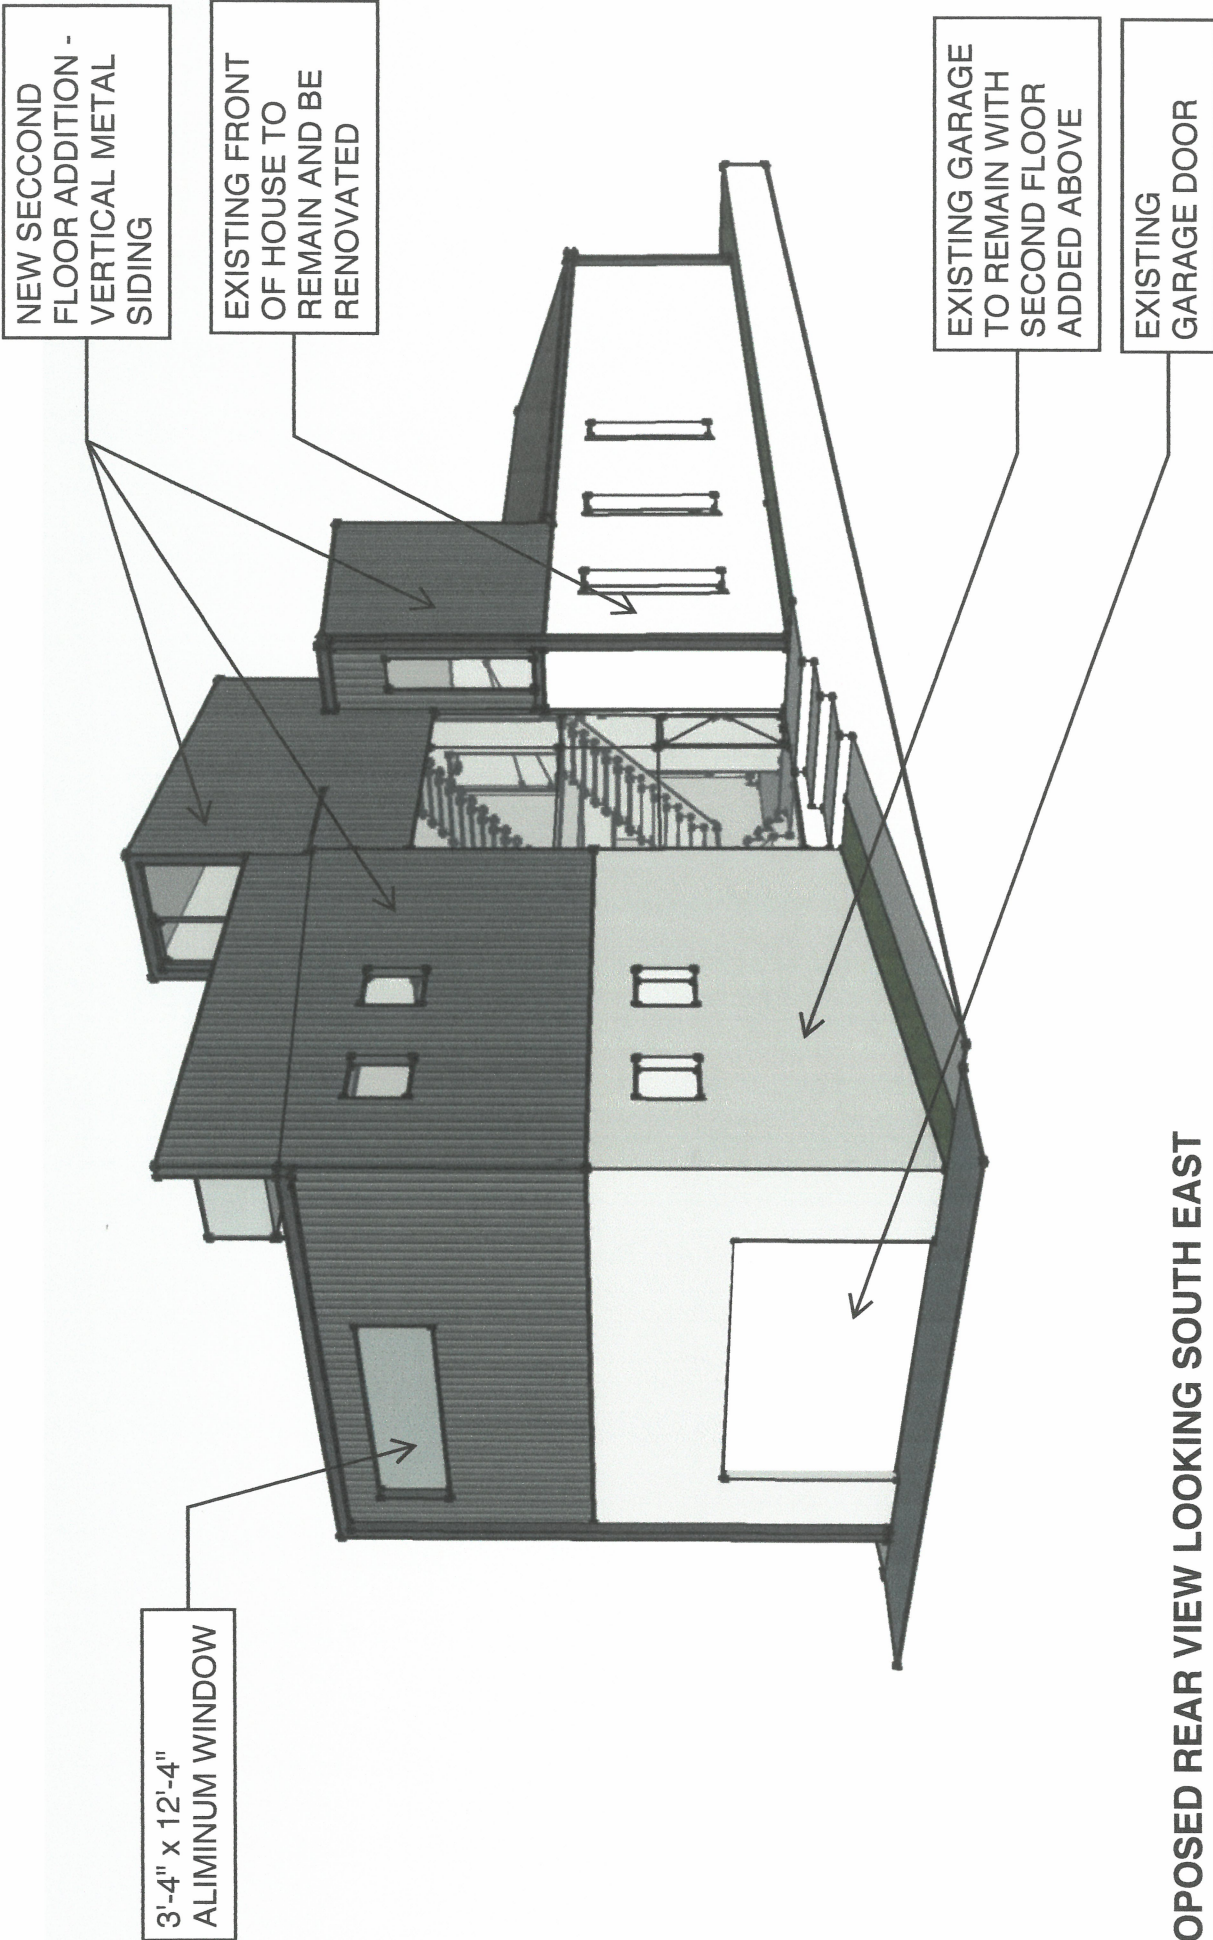

PROPOSED REAR VIEW LOOKING SOUTH EAST

RECEIVED

APR 10 2023


PLANNING & DESIGN SERVICES

H O W E R E S I D E N C E

R E N O V A T I O N & A D D I T I O N

911 FRANKLIN STREET LOUISVILLE KENTUCKY 40206

23-COA-0080

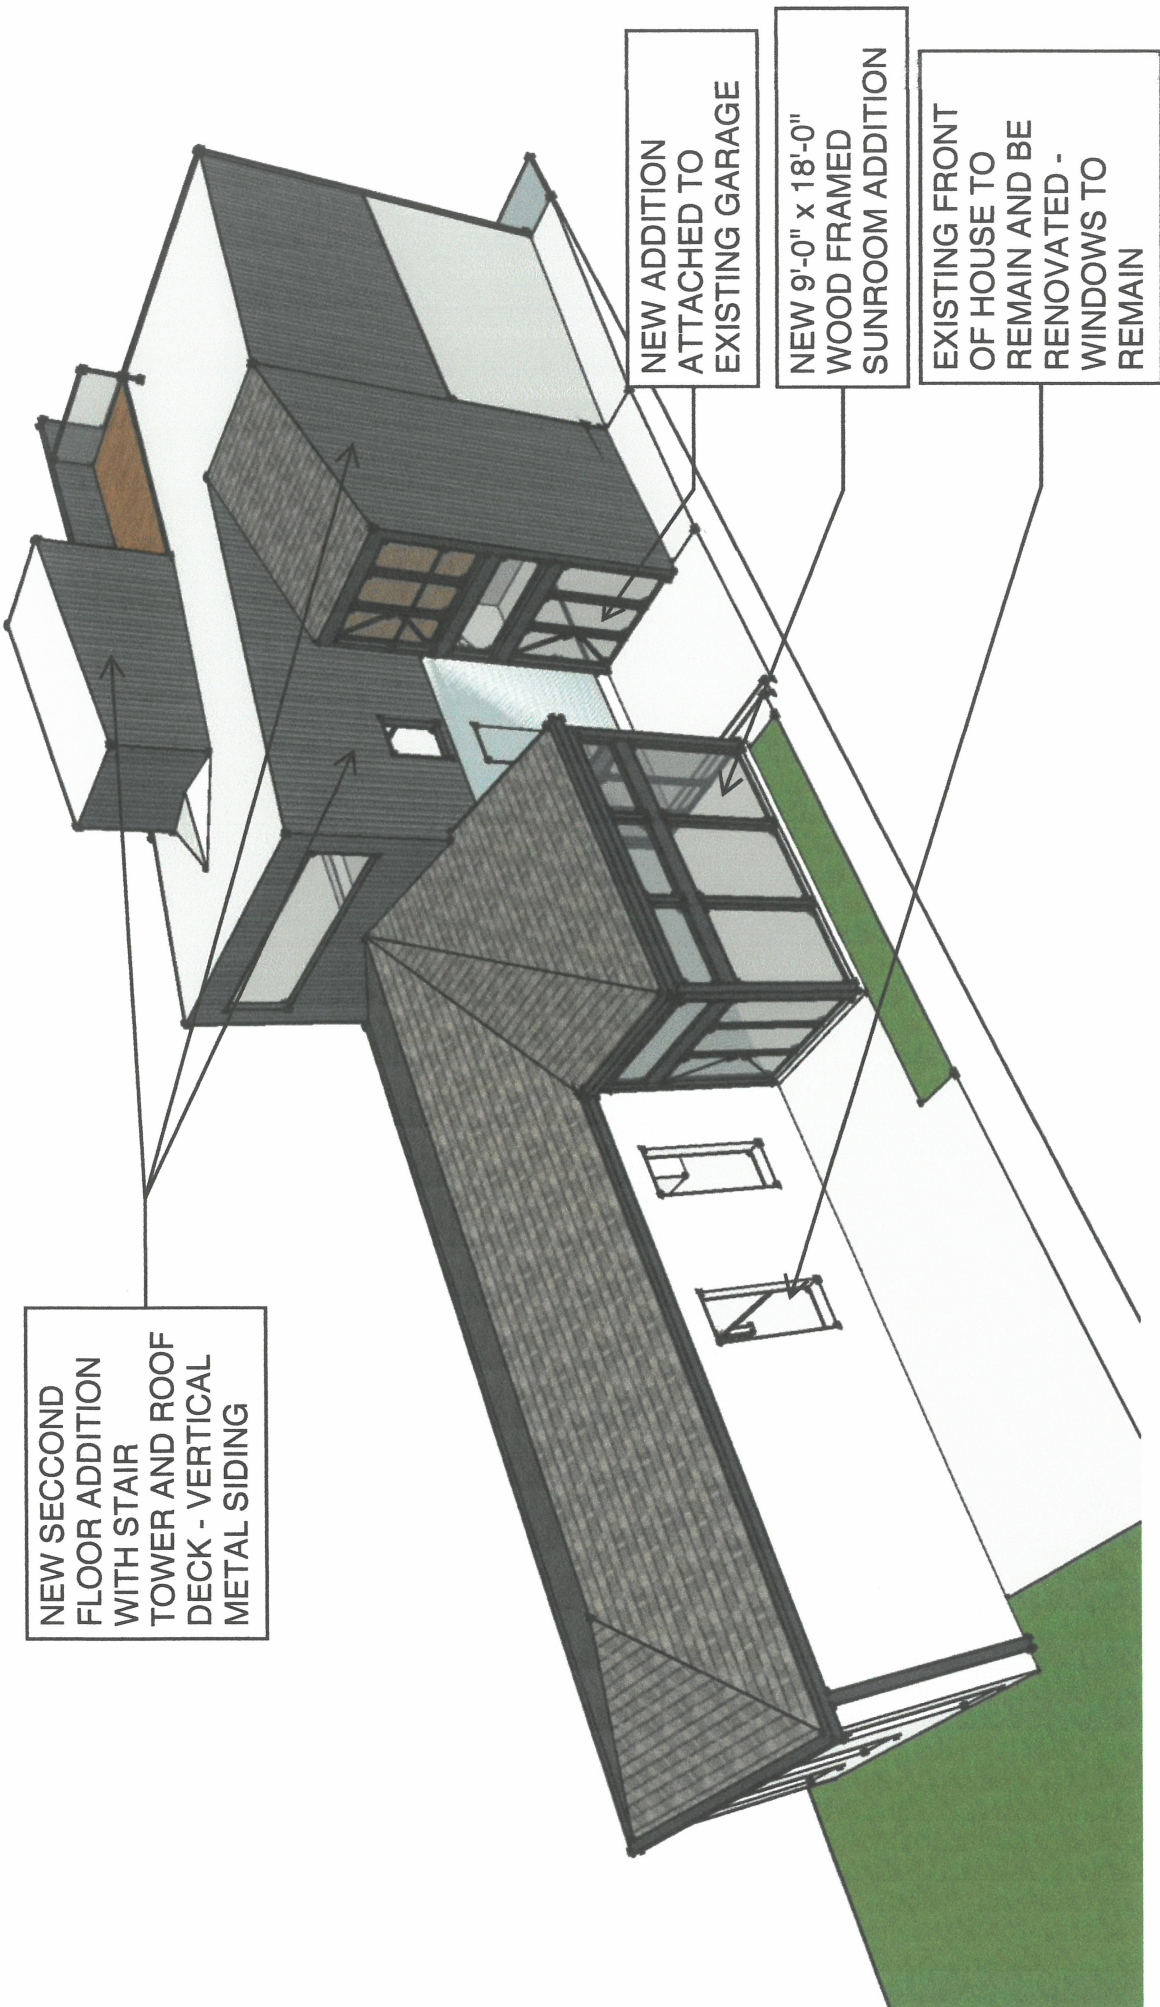

PROPOSED VIEW TO SUNROOM AND COURTYARD LOOKING NORTH WEST

H O W E R E S I D E N C E


R E N O V A T I O N & A D D I T I O N
911 FRANKLIN STREET LOUISVILLE KENTUCKY 40206

RECEIVED

APR 10 2024
PLANNING &
DESIGN SERVICES

23-COA-080

NEW SECOND FLOOR ADDITION WITH STAIR TOWER TO ROOF DECK - VERTICAL METAL SIDING

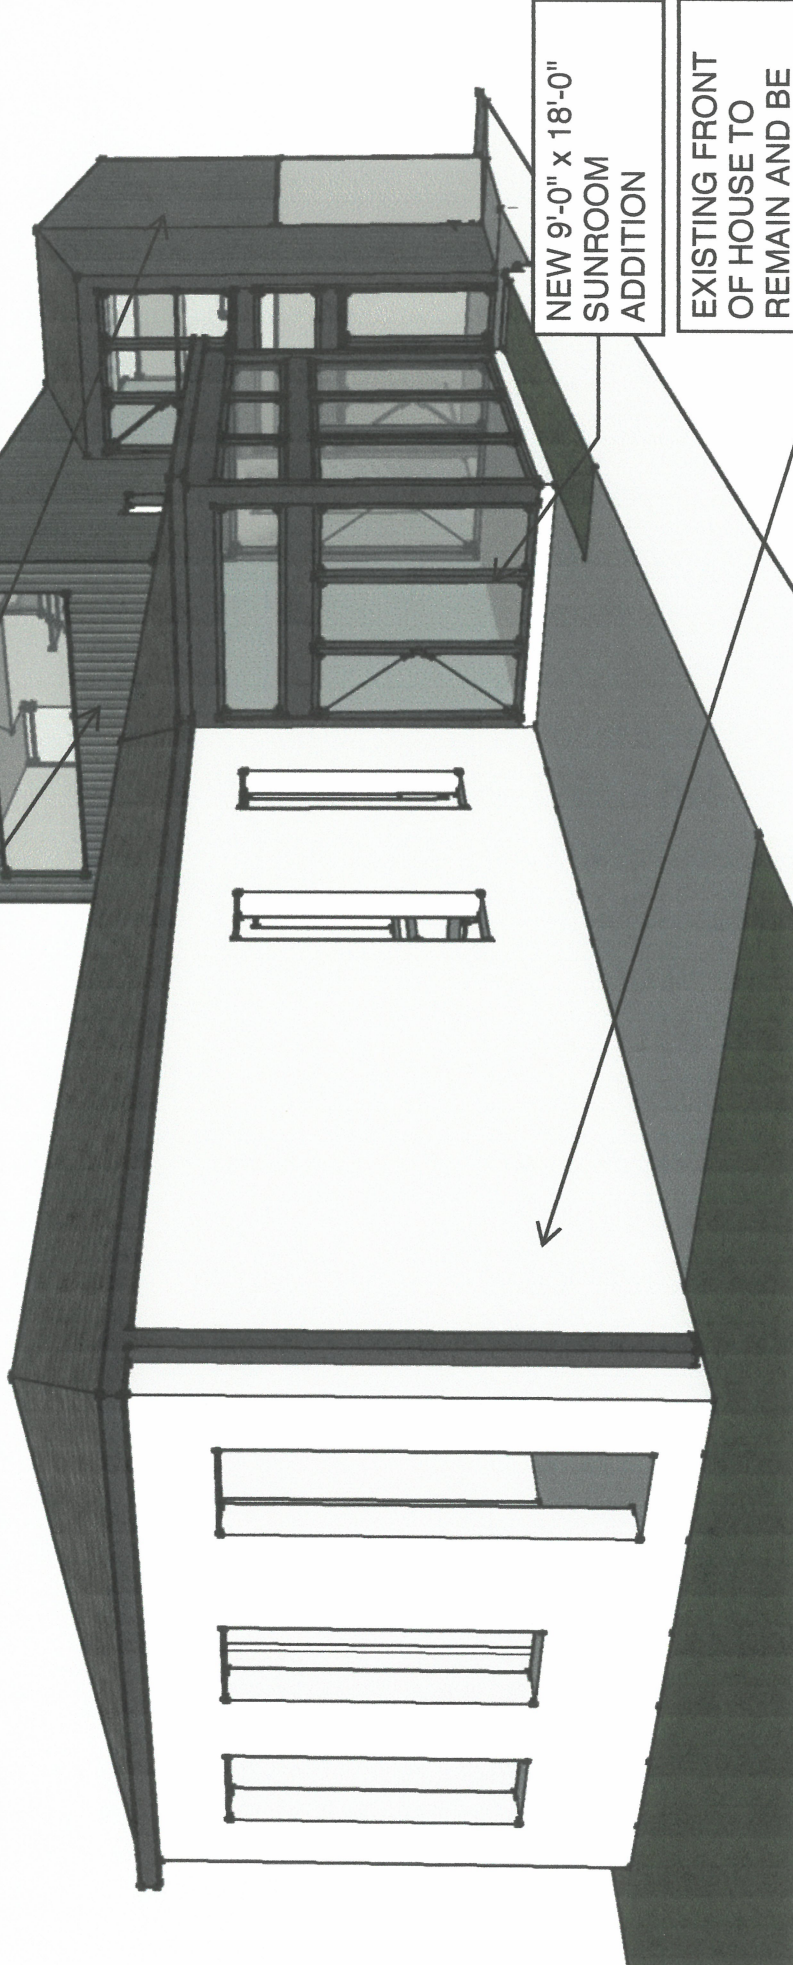

NEW 9'-0" x 18'-0" SUNROOM ADDITION

EXISTING FRONT OF HOUSE TO REMAIN AND BE RENOVATED - WINDOWS AND DOOR TO REMAIN


PROPOSED STREET VIEW LOOKING NORTH WEST

H O W E R E S I D E N C E
R E N O V A T I O N & A D D I T I O N
911 FRANKLIN STREET LOUISVILLE KENTUCKY 40206

RECEIVED
APR 10 2023
PLANNING & DESIGN SERVICES

23-C04-000

NEW SECOND FLOOR ADDITION WITH STAIR TOWER TO ROOF DECK - VERTICAL METAL SIDING

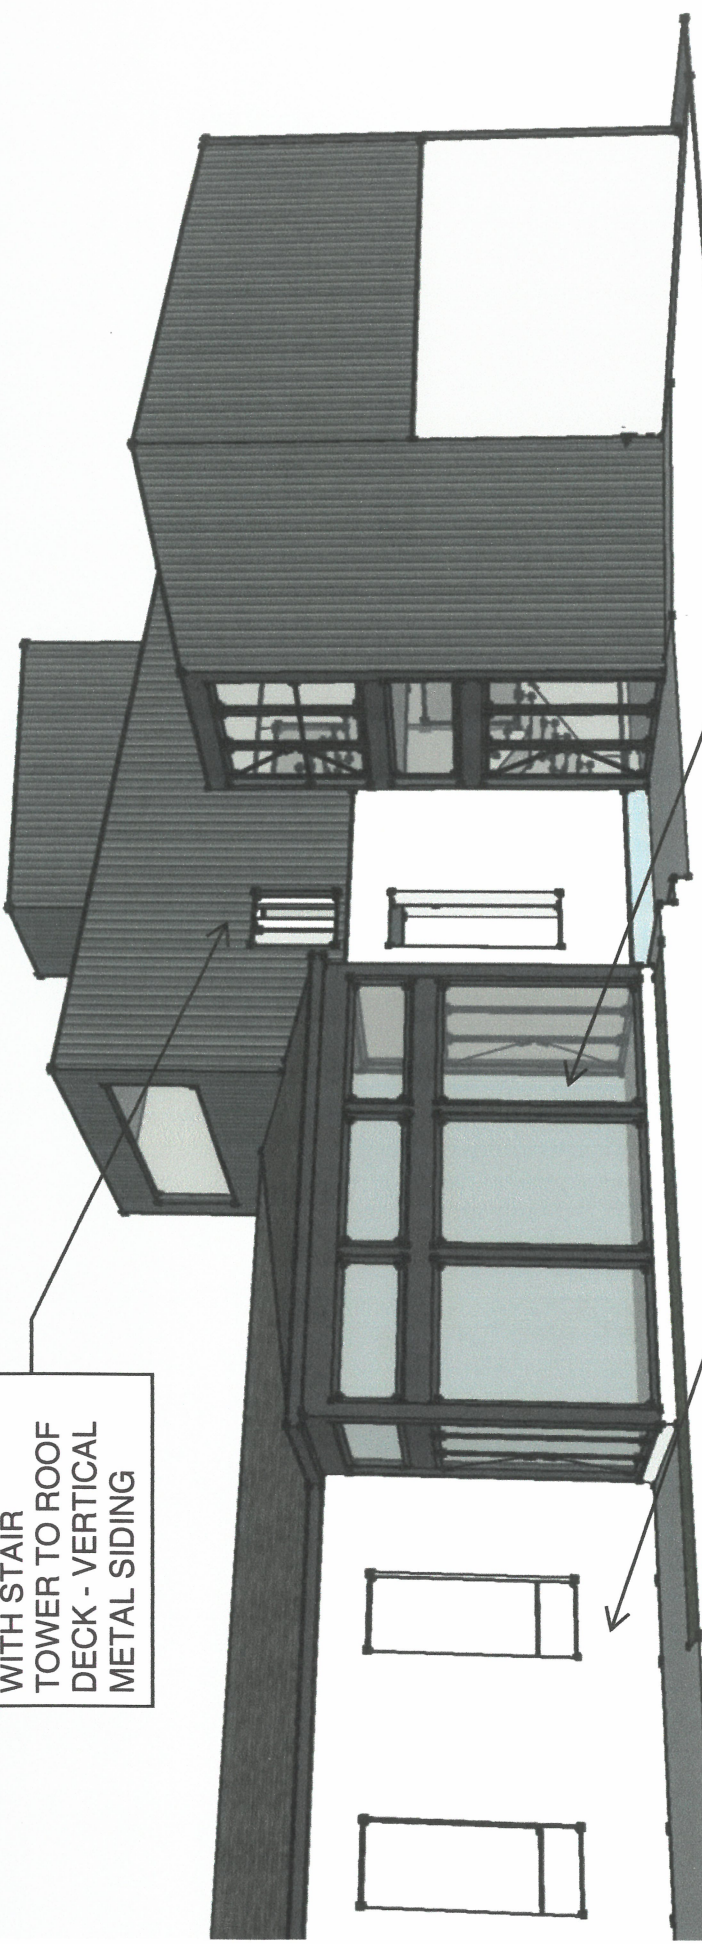

NEW 9'-0" x 18'-0" WOOD FRAMED SUNROOM ADDITION

EXISTING FRONT OF HOUSE TO REMAIN AND BE RENOVATED - WINDOWS TO REMAIN

PROPOSED ENLARGED SUNROOM/COURTYARD VIEW LOOKING NORTH WEST

RECEIVED

APR 10 2024

PLANNING & DESIGN SERVICES

HOWE RESIDENCE

RENOVATION & ADDITION

911 FRANKLIN STREET LOUISVILLE KENTUCKY 40206

23-04-080