


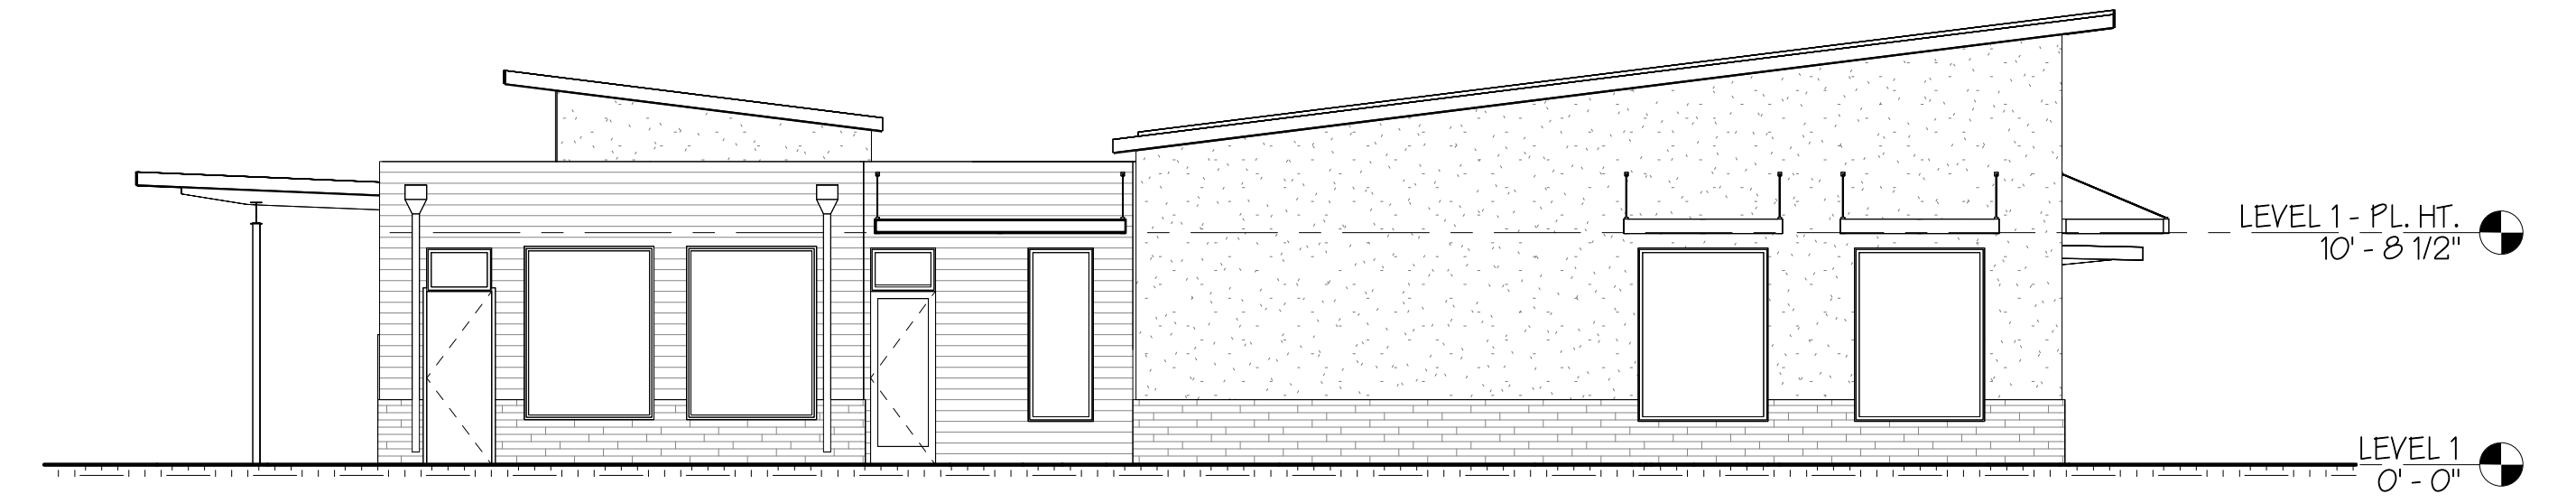


1 FRONT ELEVATION- PRES
1/8" = 1'-0"



3 EAST ELEVATION- PRES
1/8" = 1'-0"



2 REAR ELEVATION- PRES
1/8" = 1'-0"

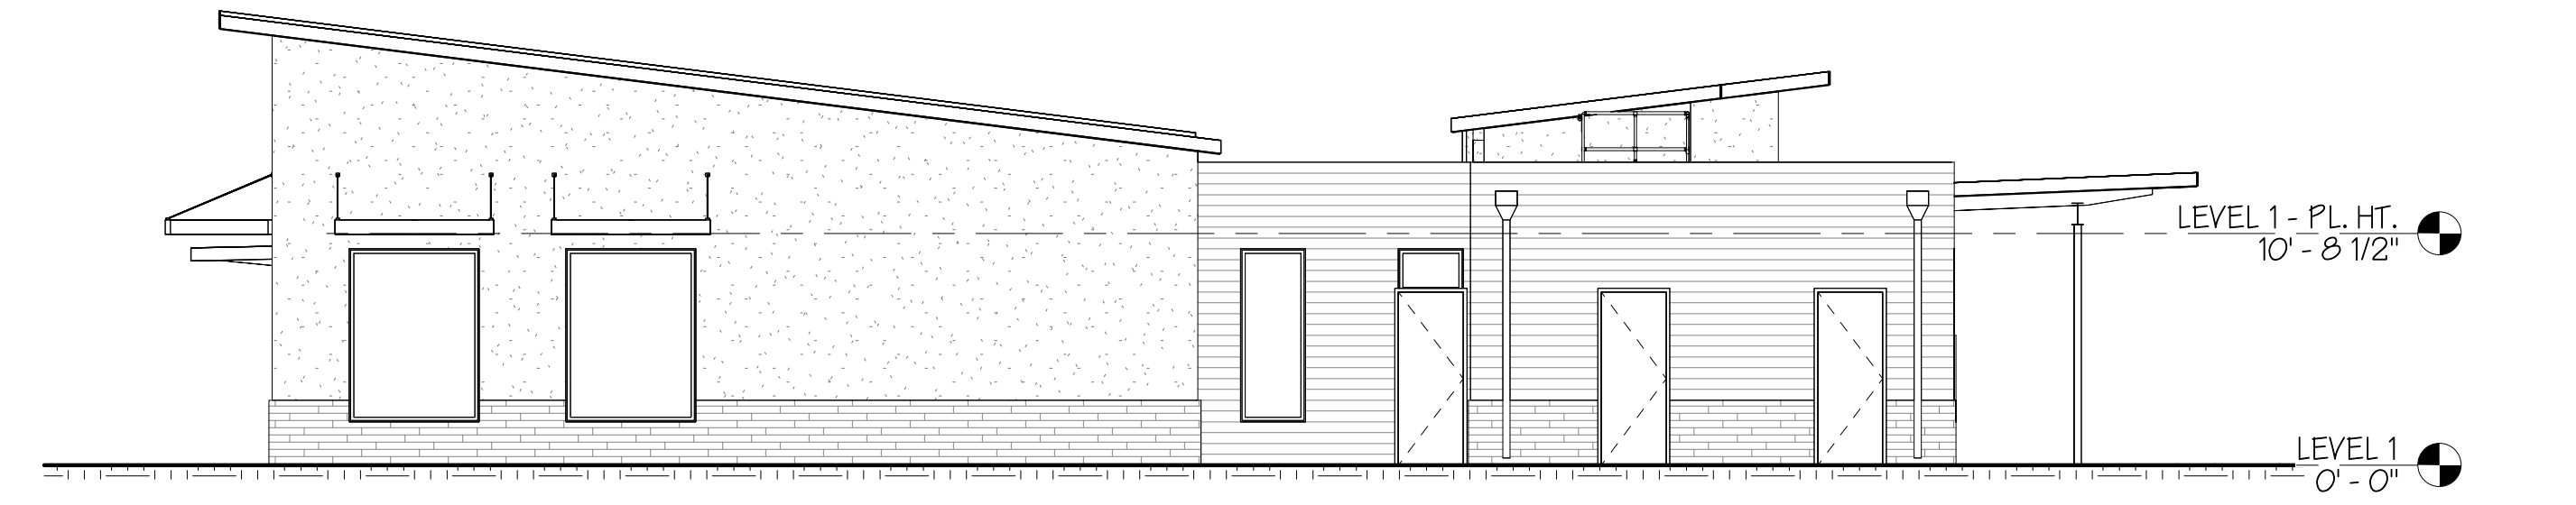

4 WEST ELEVATION- PRES
1/8" = 1'-0"