




SITE PLAN AND DATA

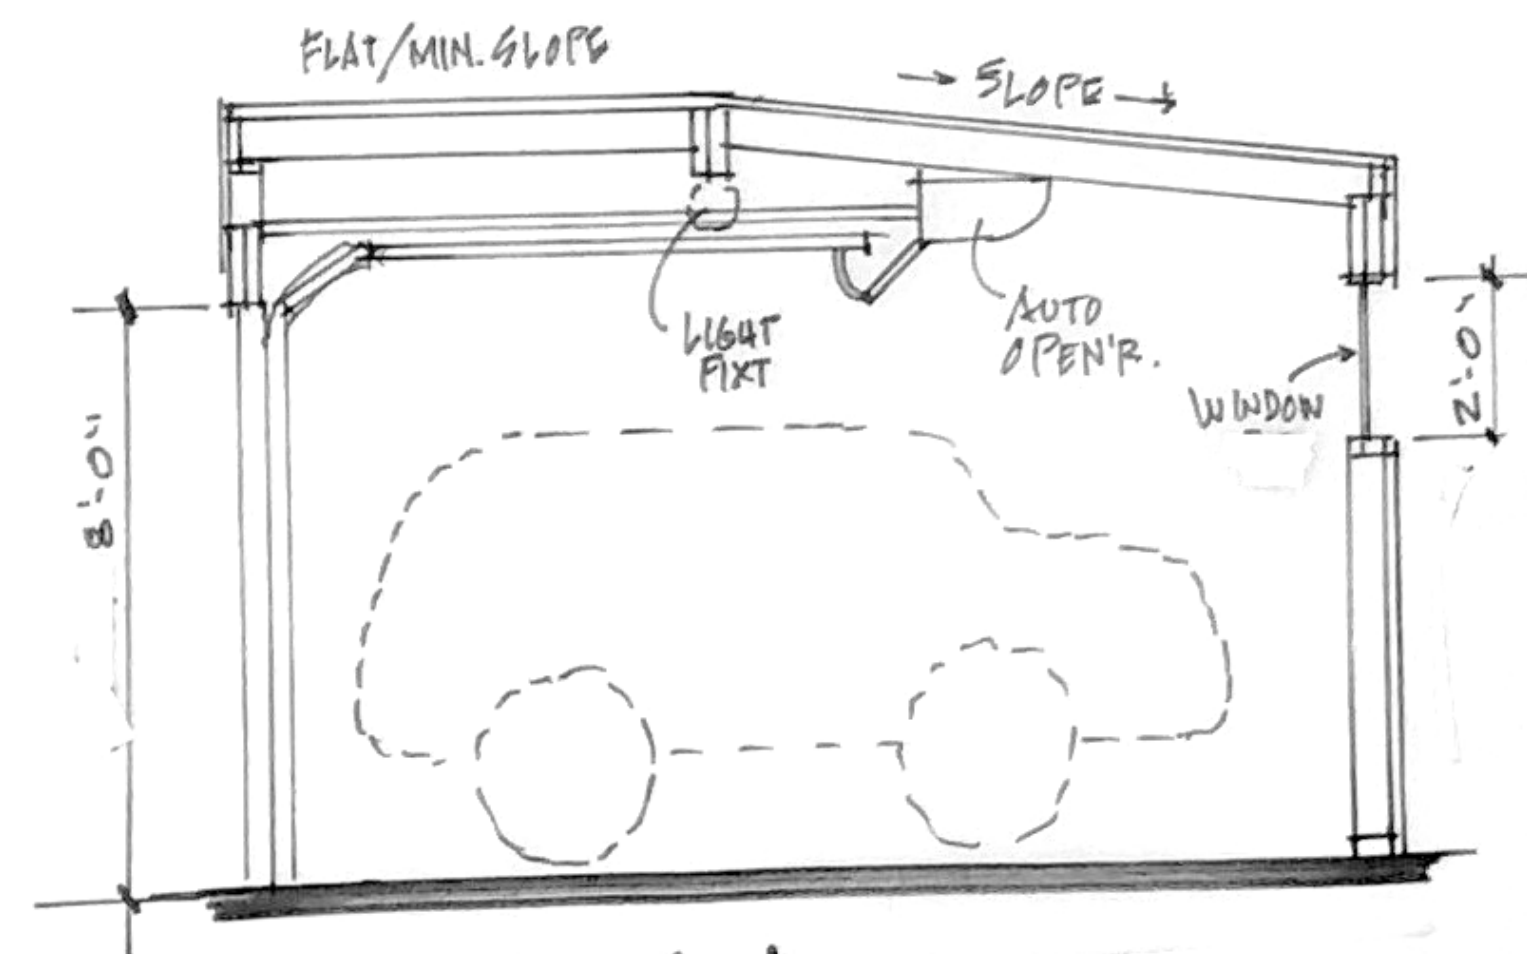


SECTION A-A SCALE 3/8 INCH = 1'-0"

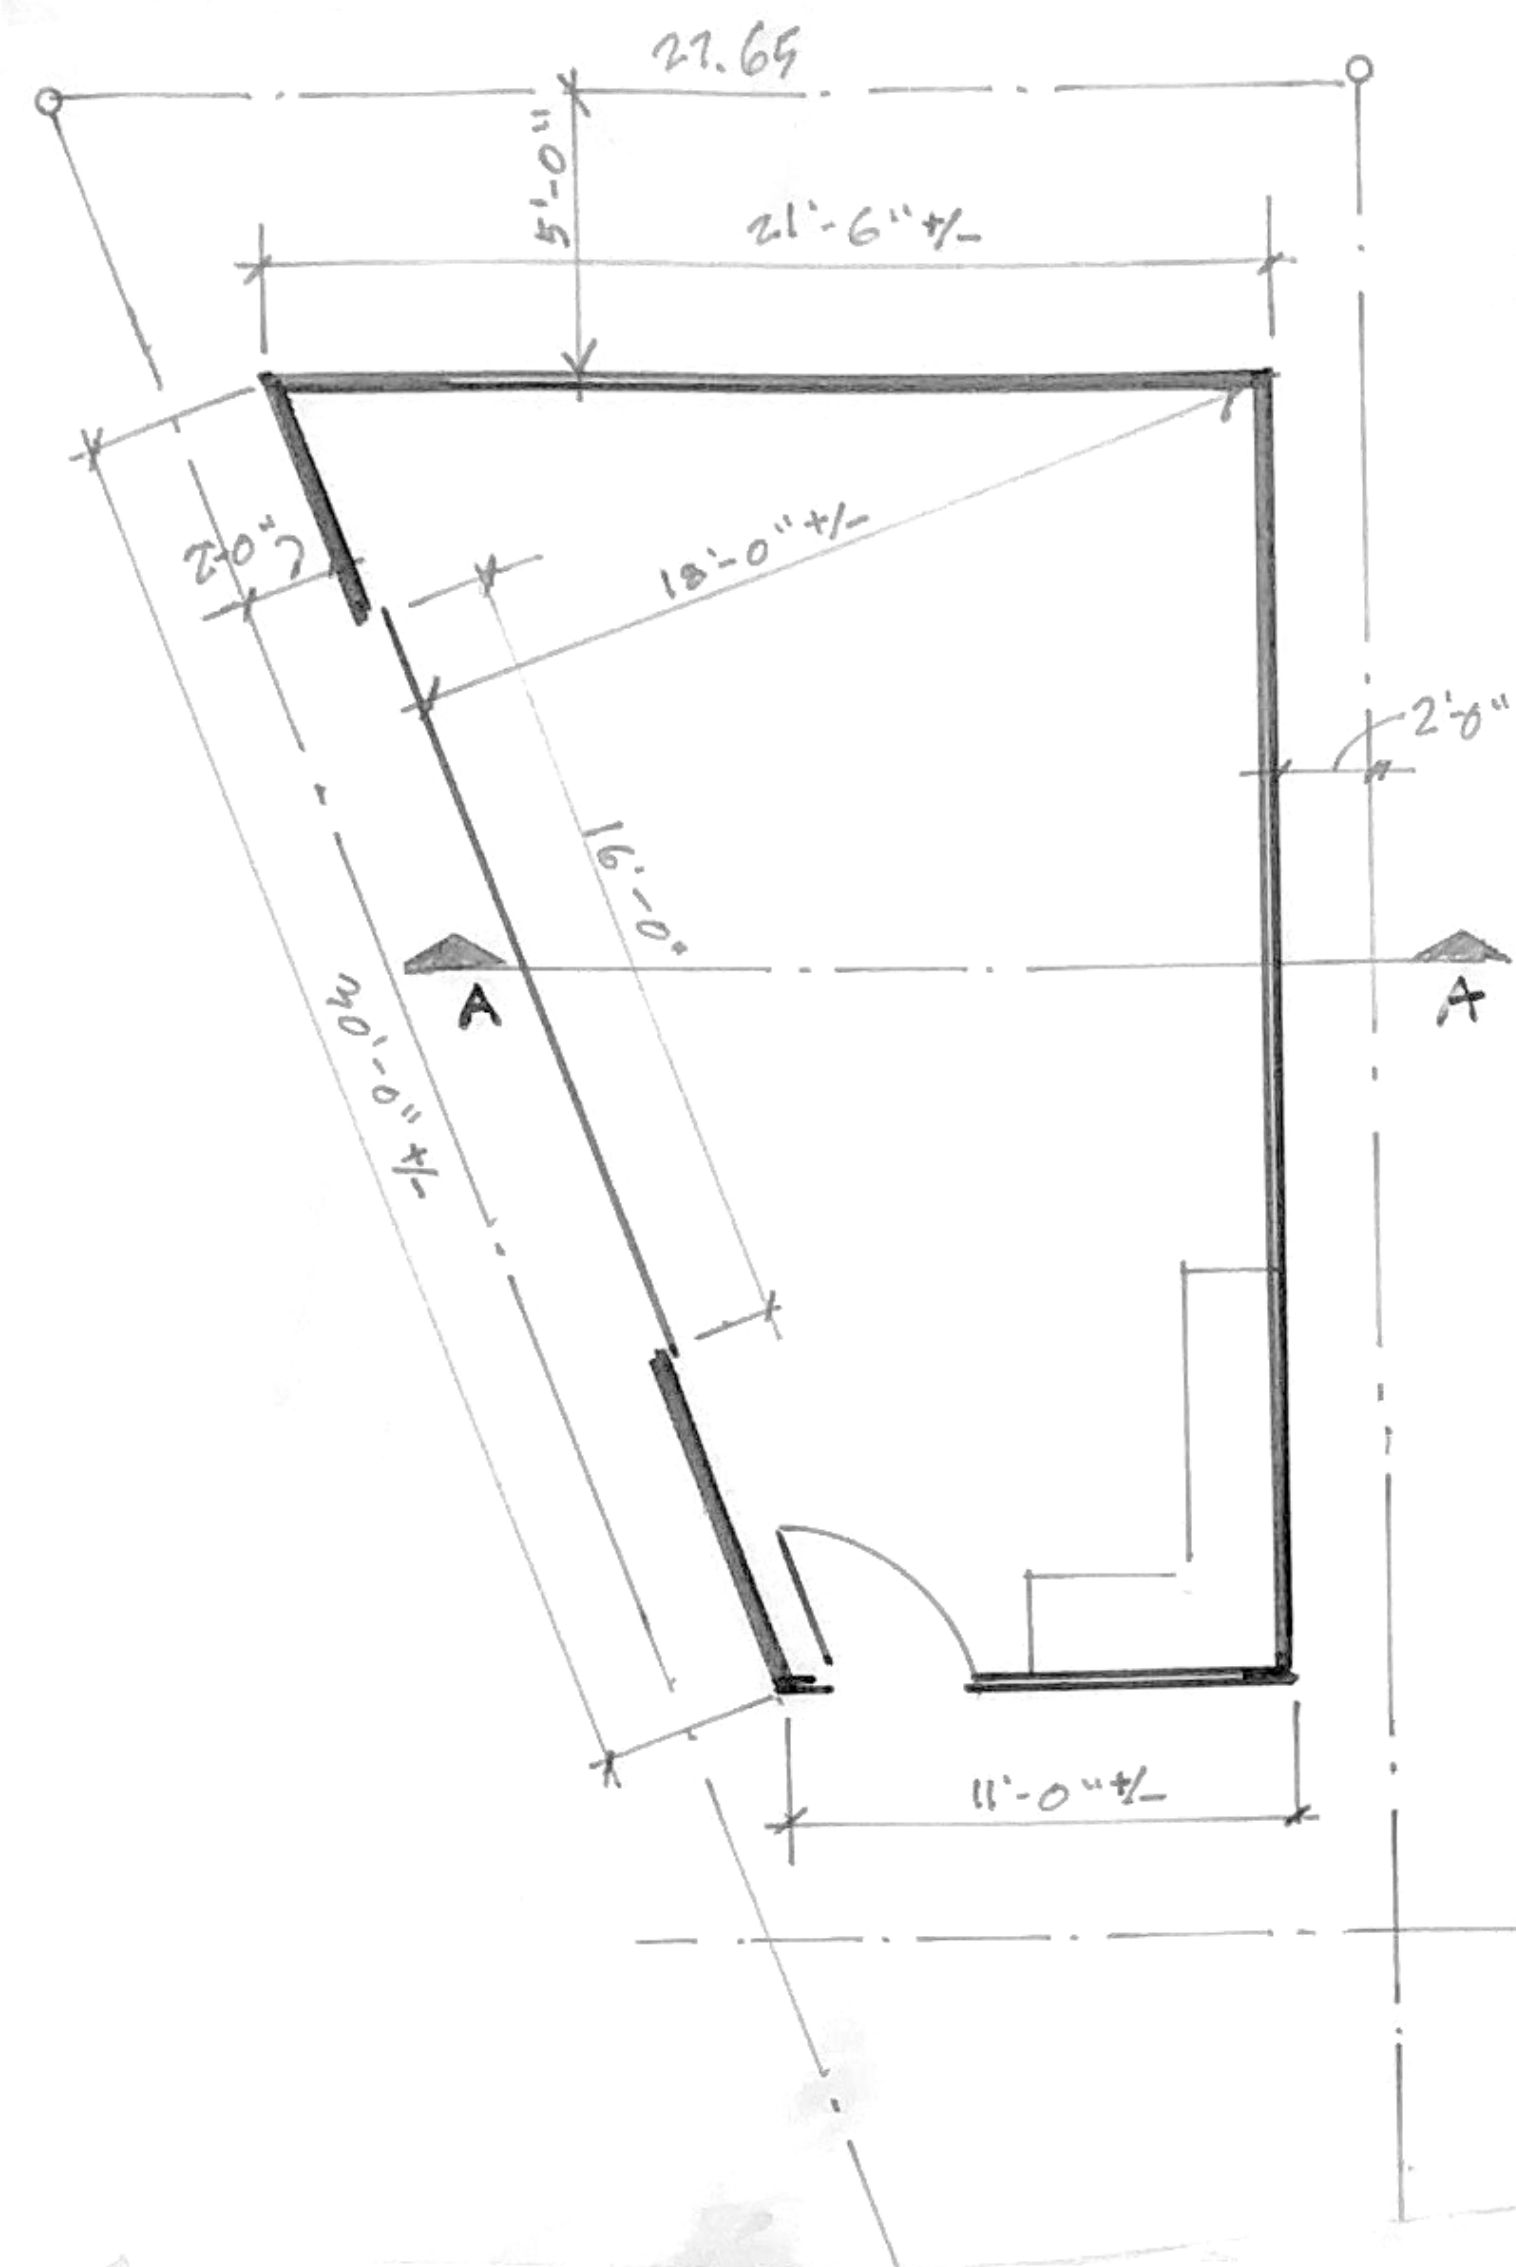


FLOOR PLAN SCALE 1/4 INCH = 1'-0"

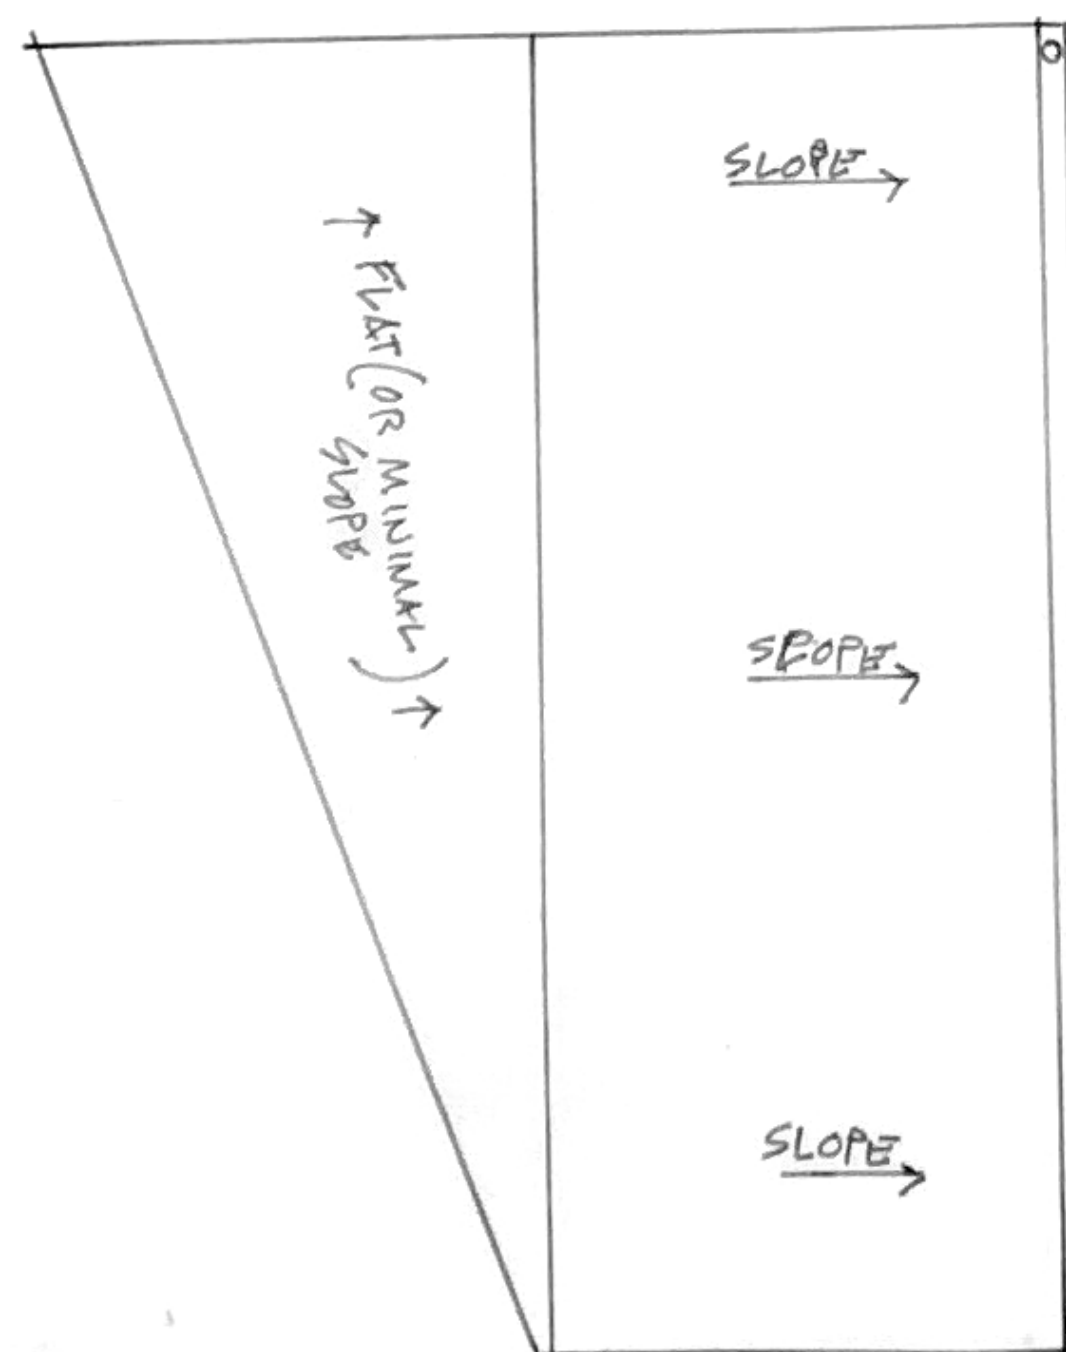


ROOF PLAN SCALE 1/4 INCH = 1'-0"

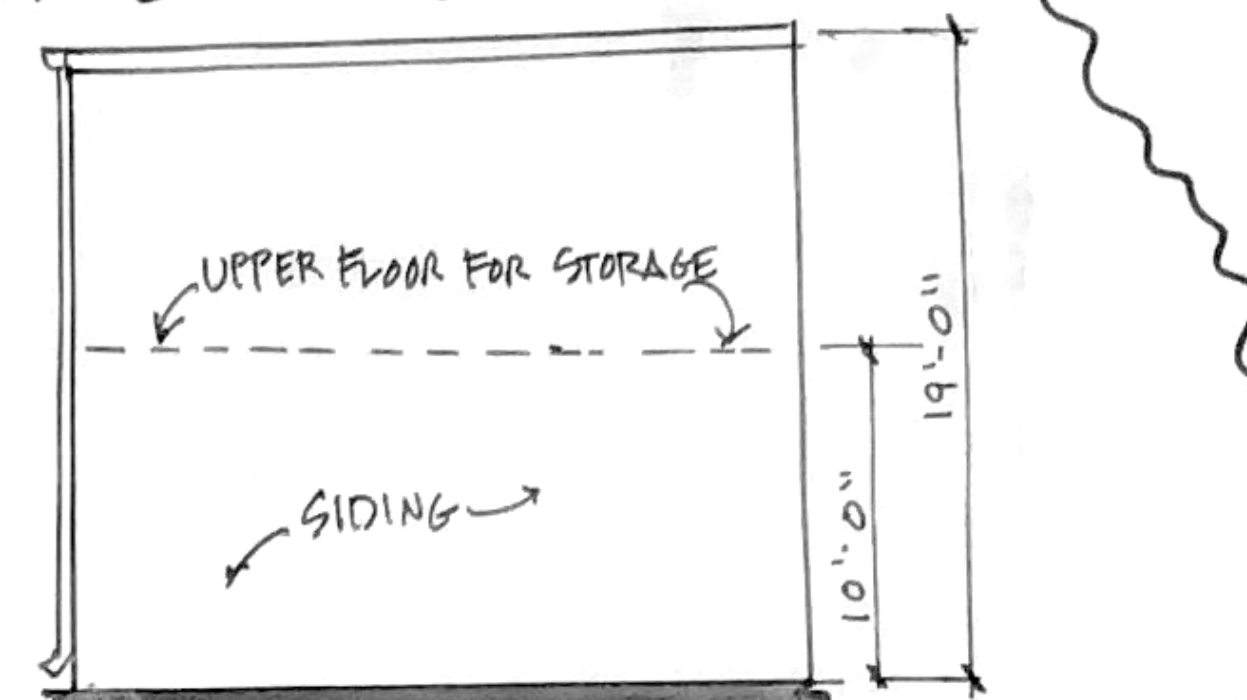


NORTH ELEVATION

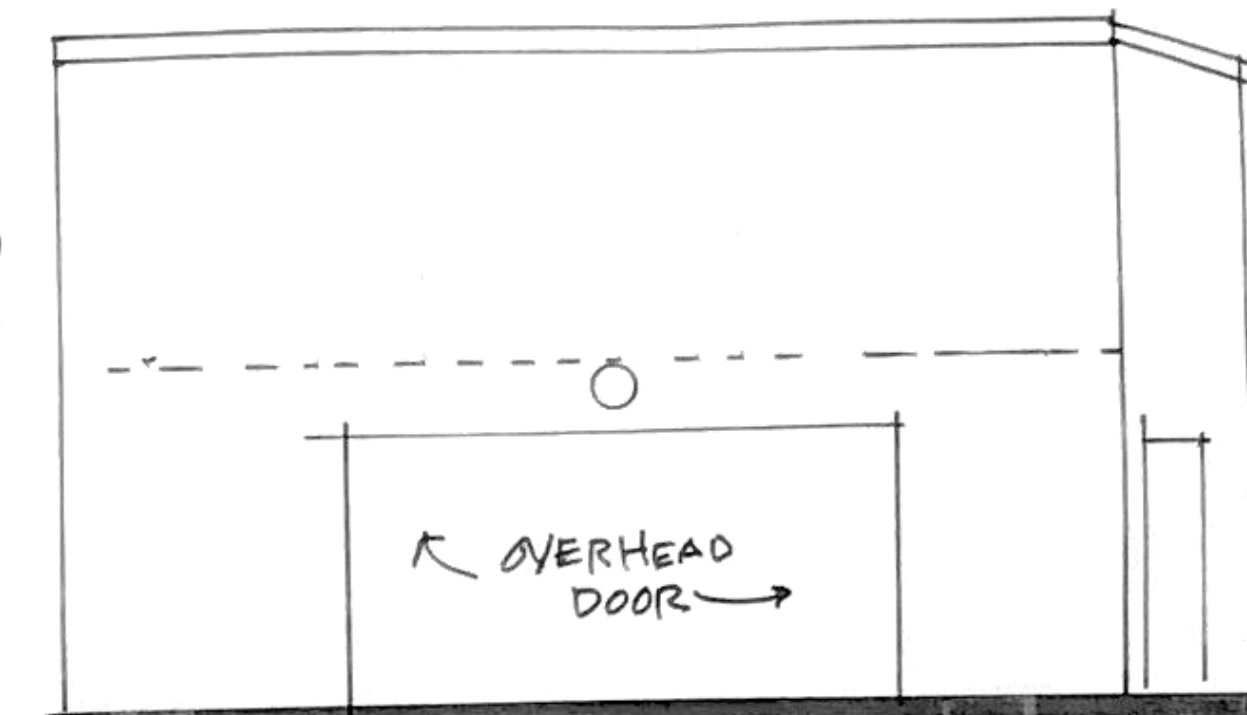

WEST ELEVATION

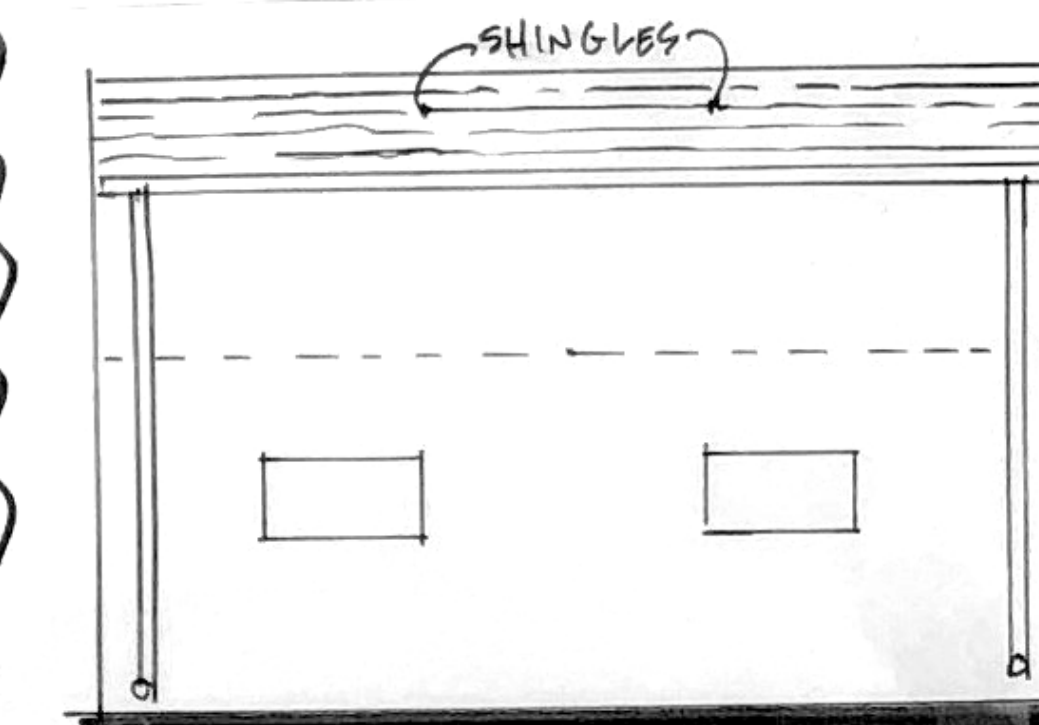

EAST ELEVATION

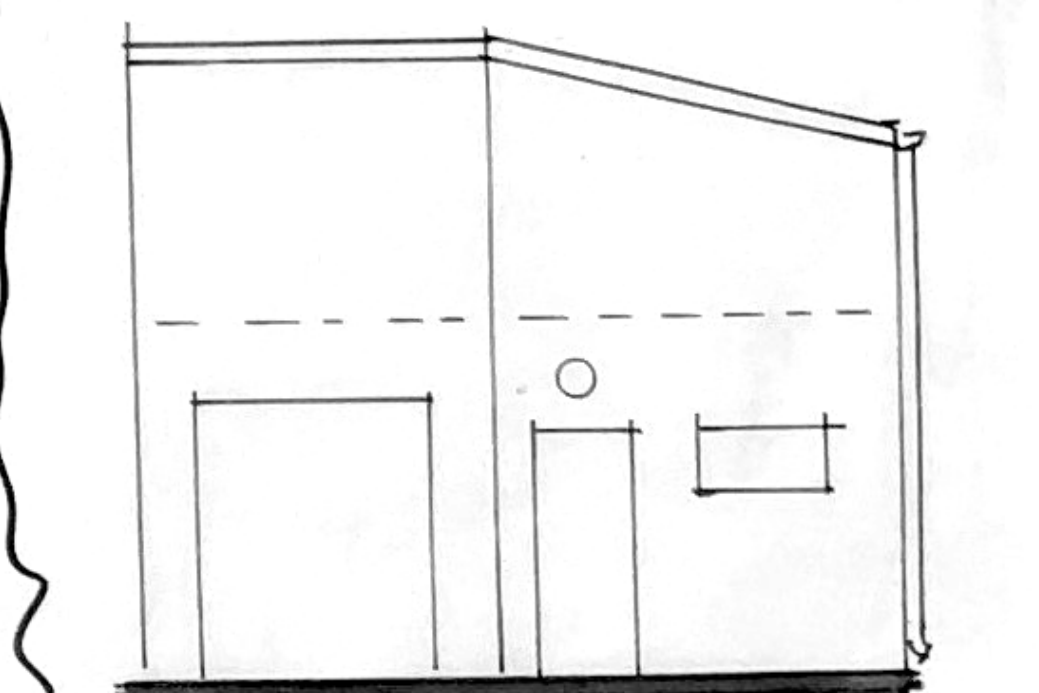

SOUTH ELEVATION

NOTES
 Parcel ID: 077K00470000
 Zoning Setbacks:
 Side Setback: 5'-0"
 Rear Setback: 2'-0"
 Alley Setback: 2'-0"

10/20/2022

RESIDENTIAL GARAGE
2011 ESPERANZA WAY

WISER DESIGNS
 2862 RIEDLING DRIVE
 LOUISVILLE KENTUCKY 40206
 502-893-8466
 STEVE@WISERDESIGNS.COM

A-1