
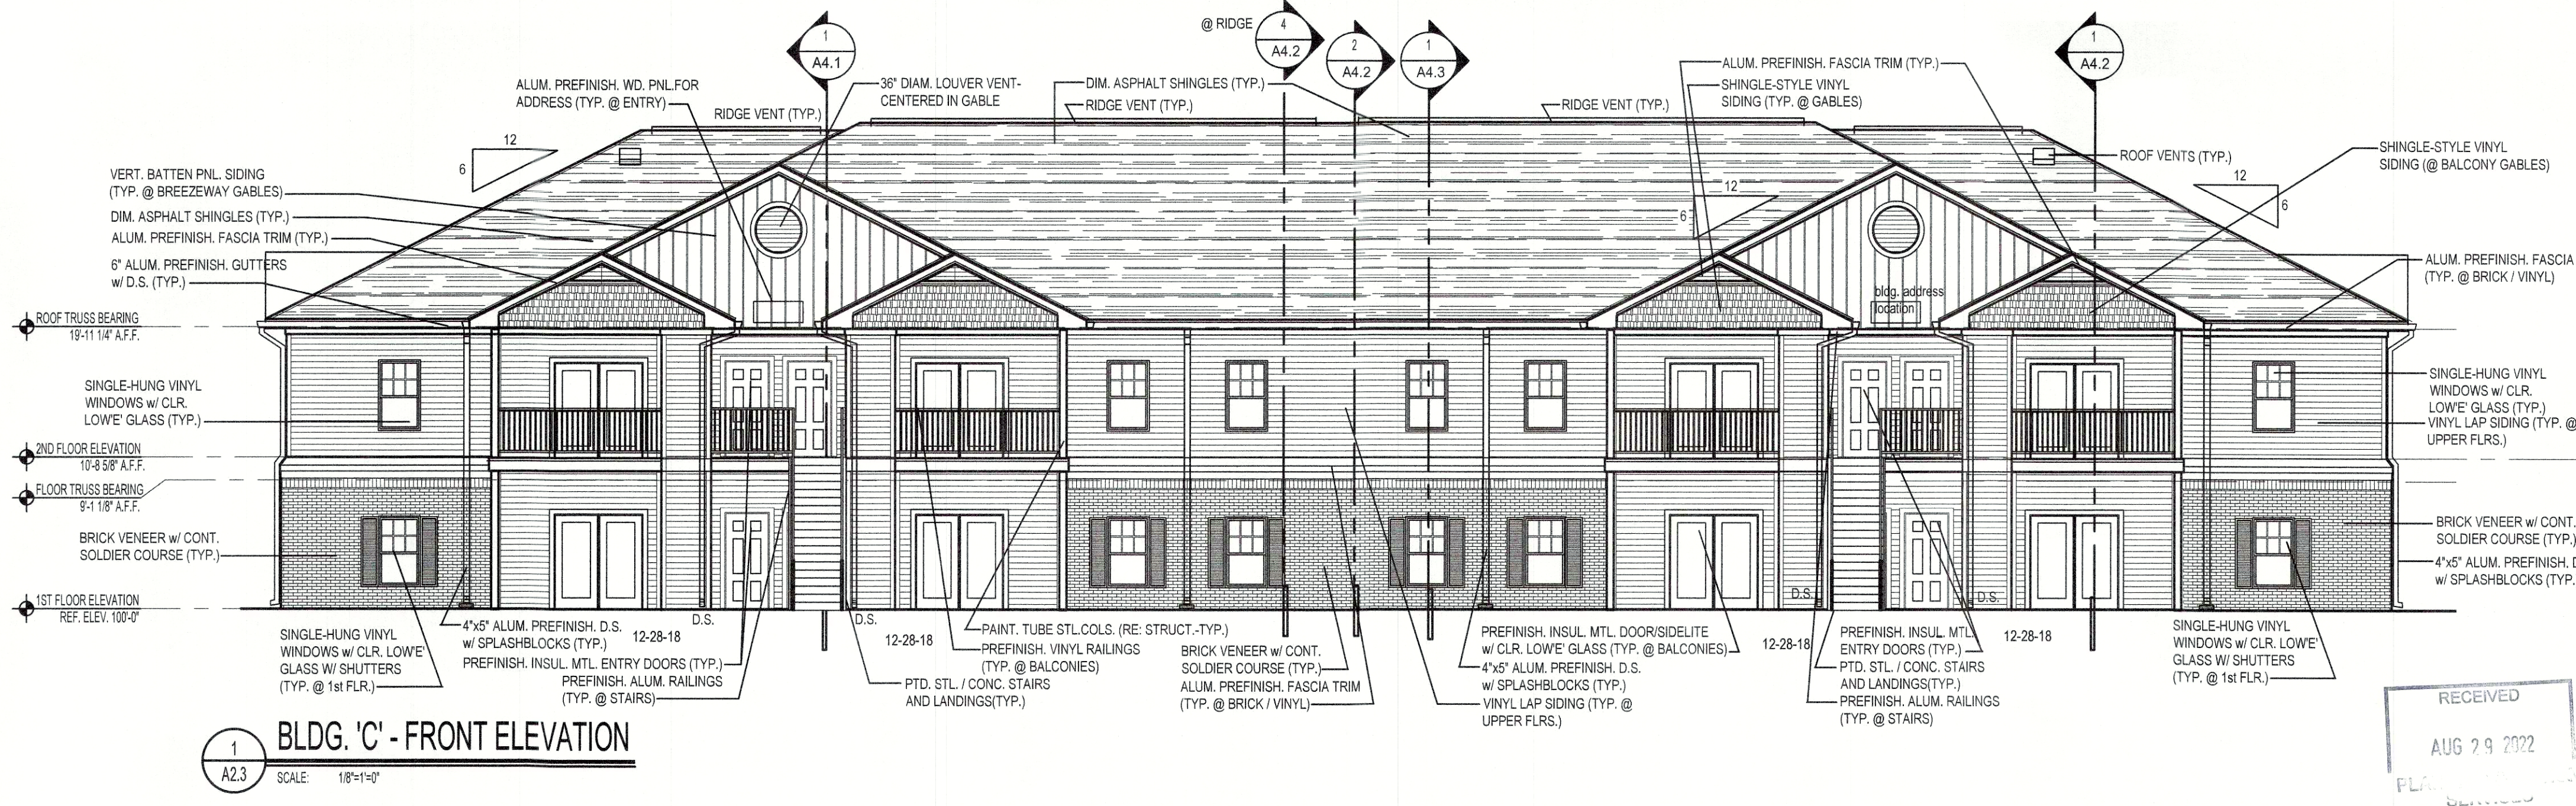
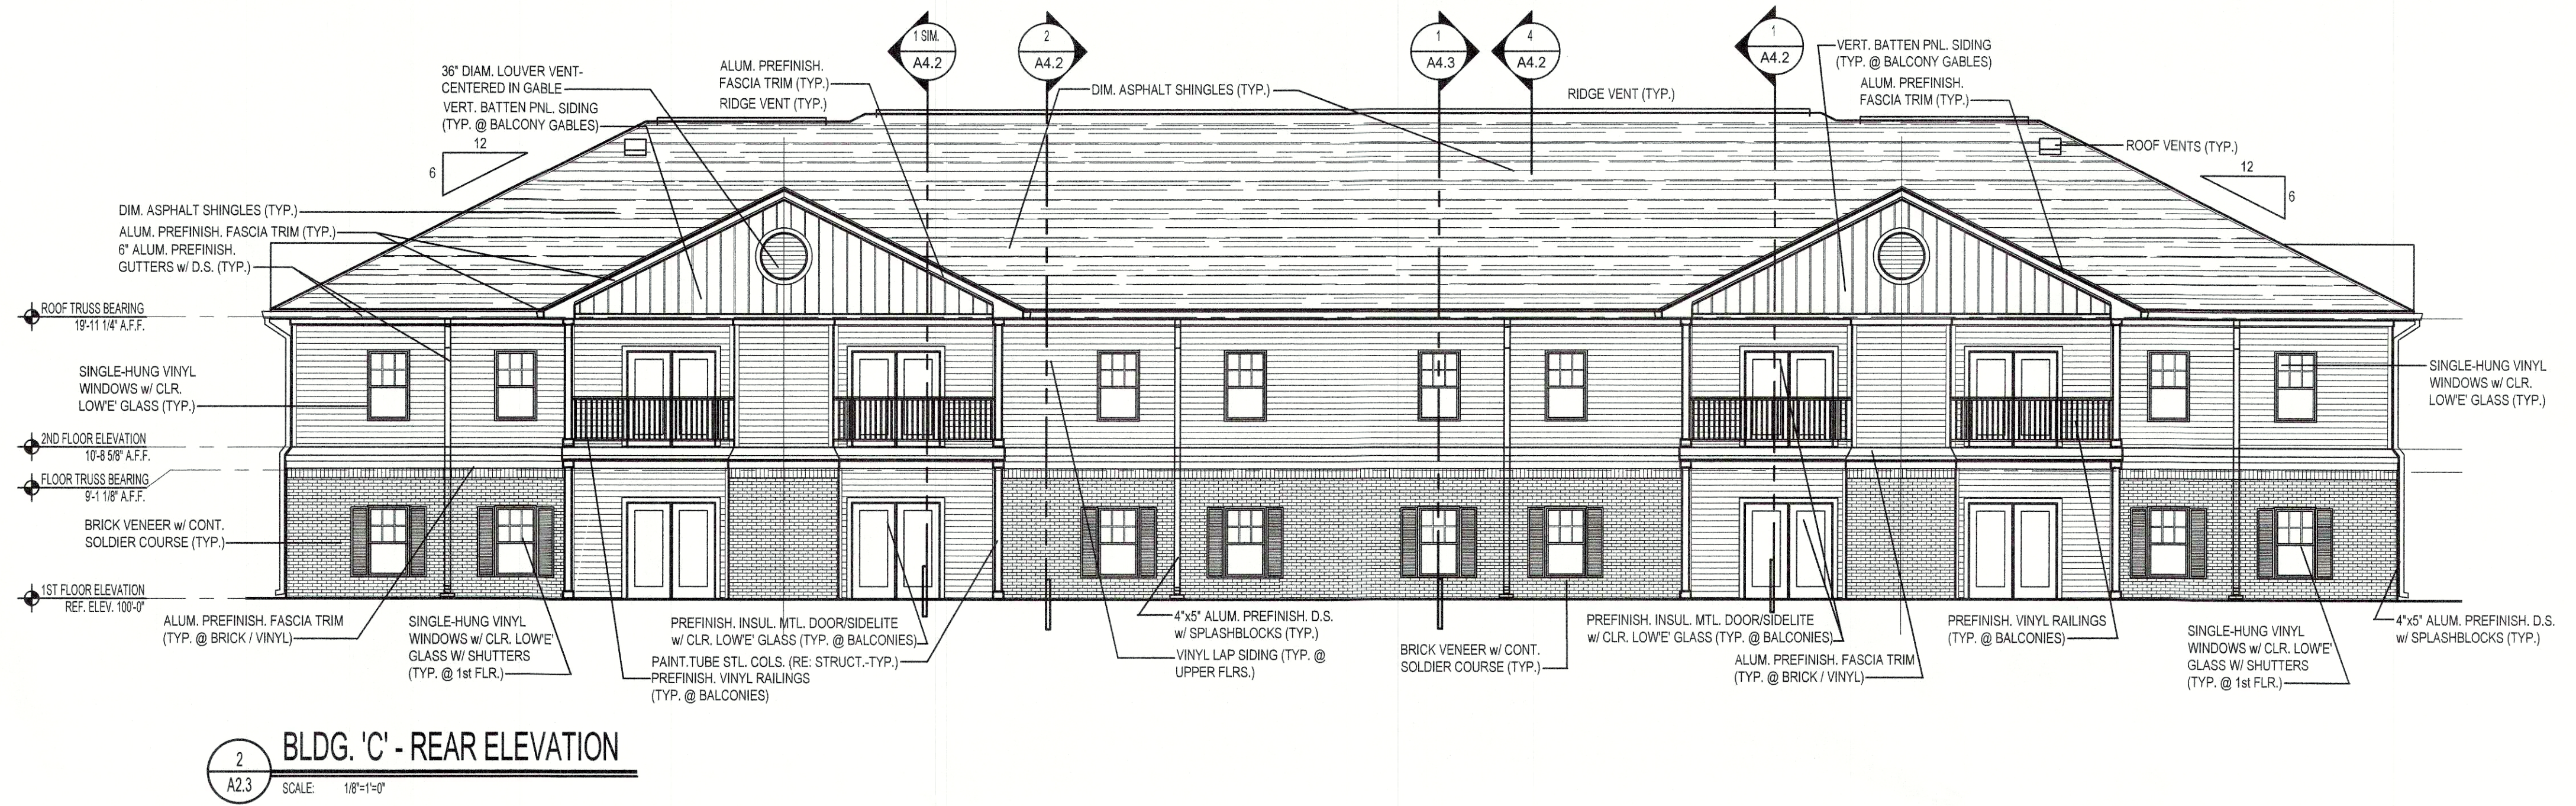


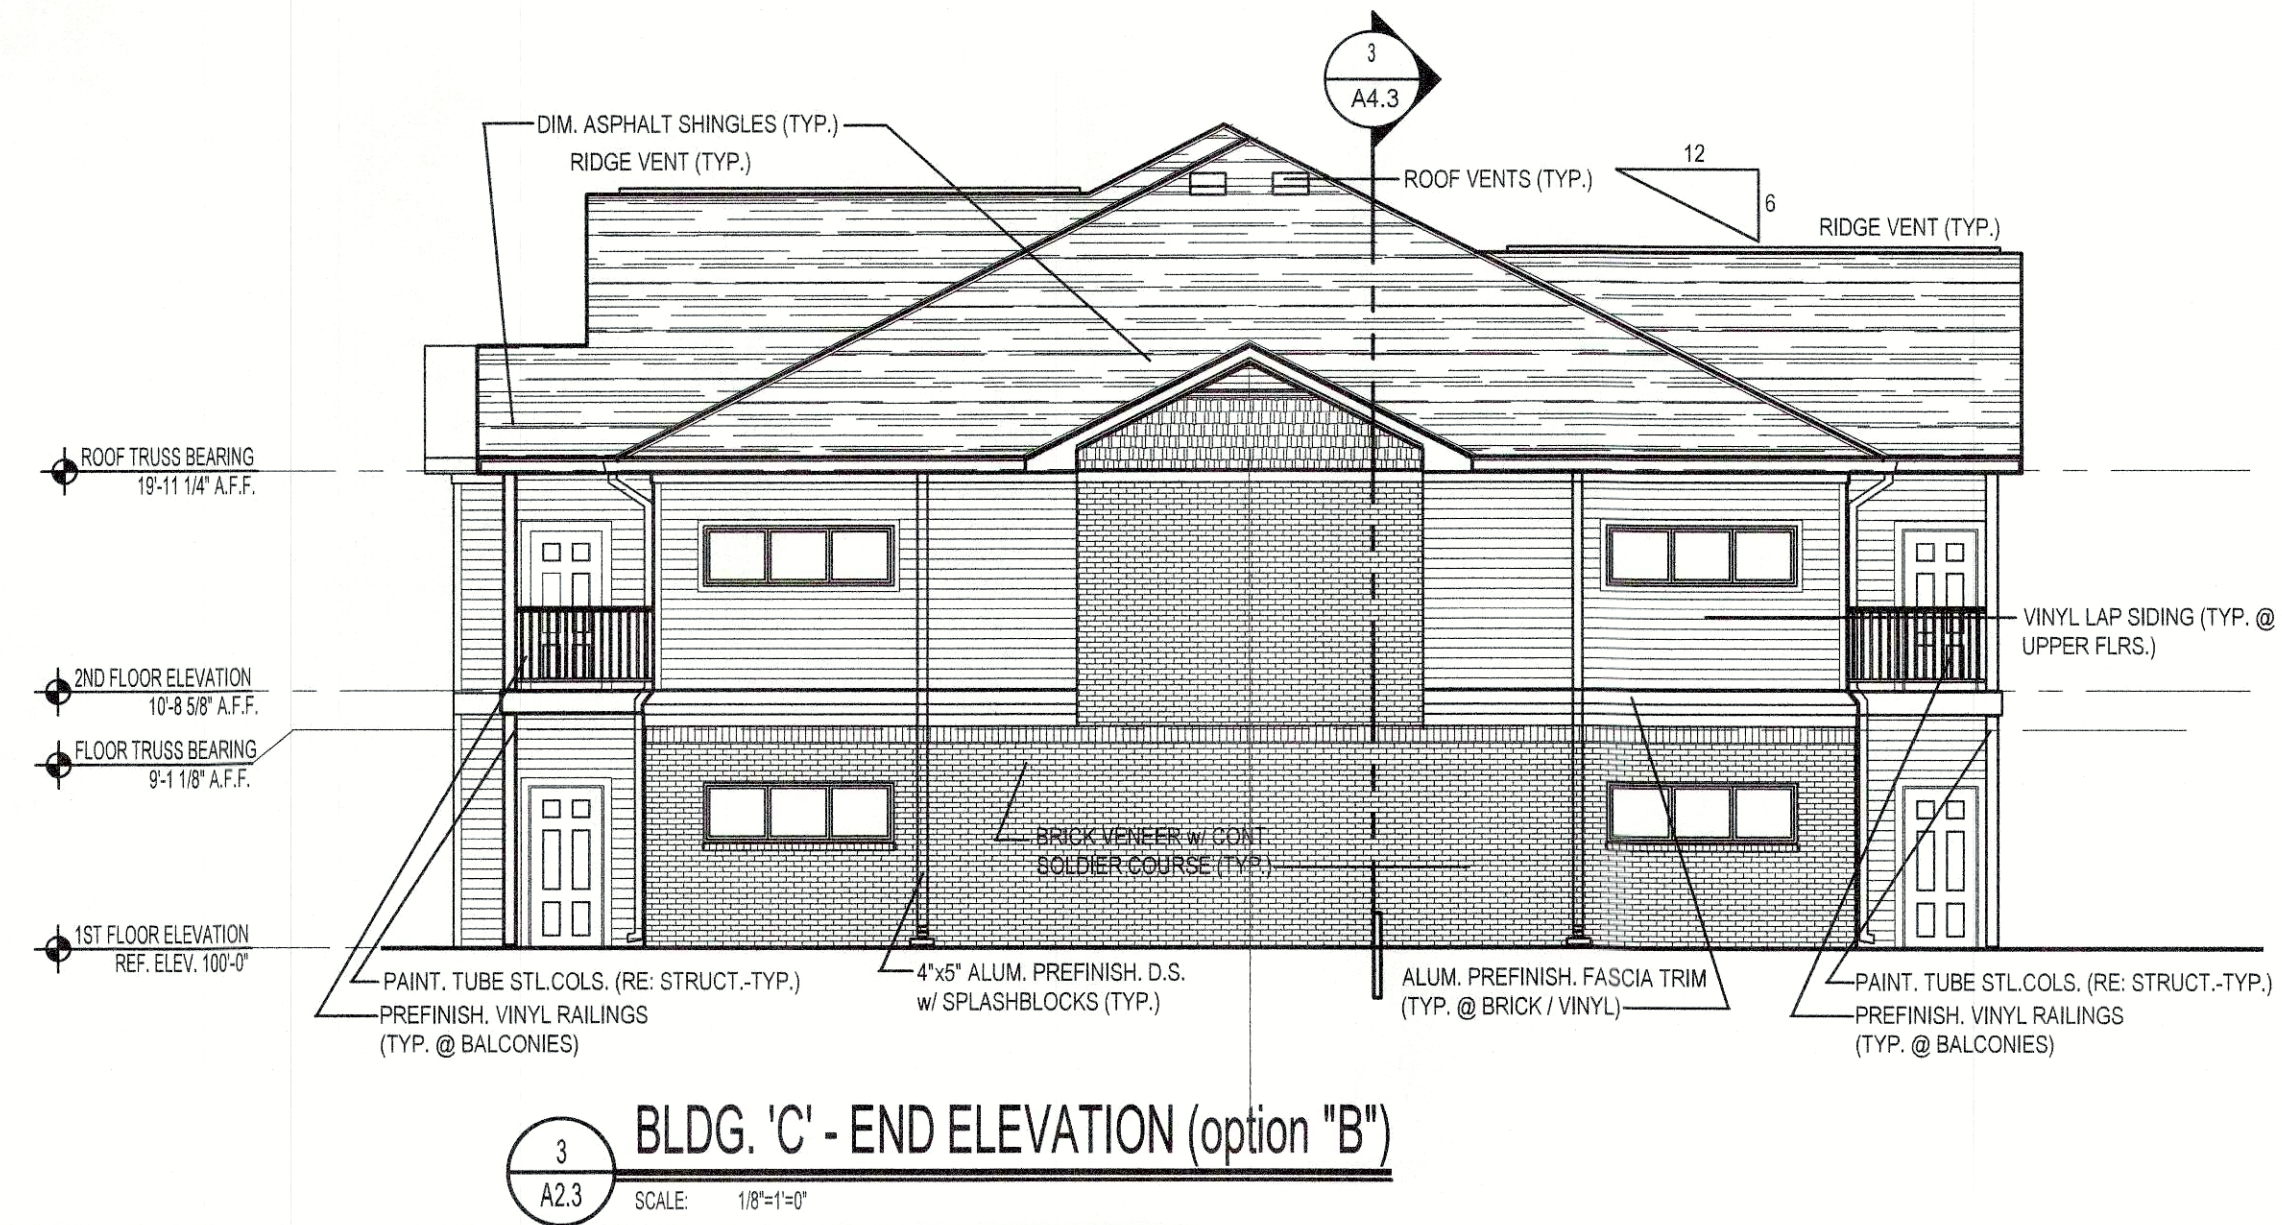

RECEIVED
AUG 29 2022
PLANNING DEPT