


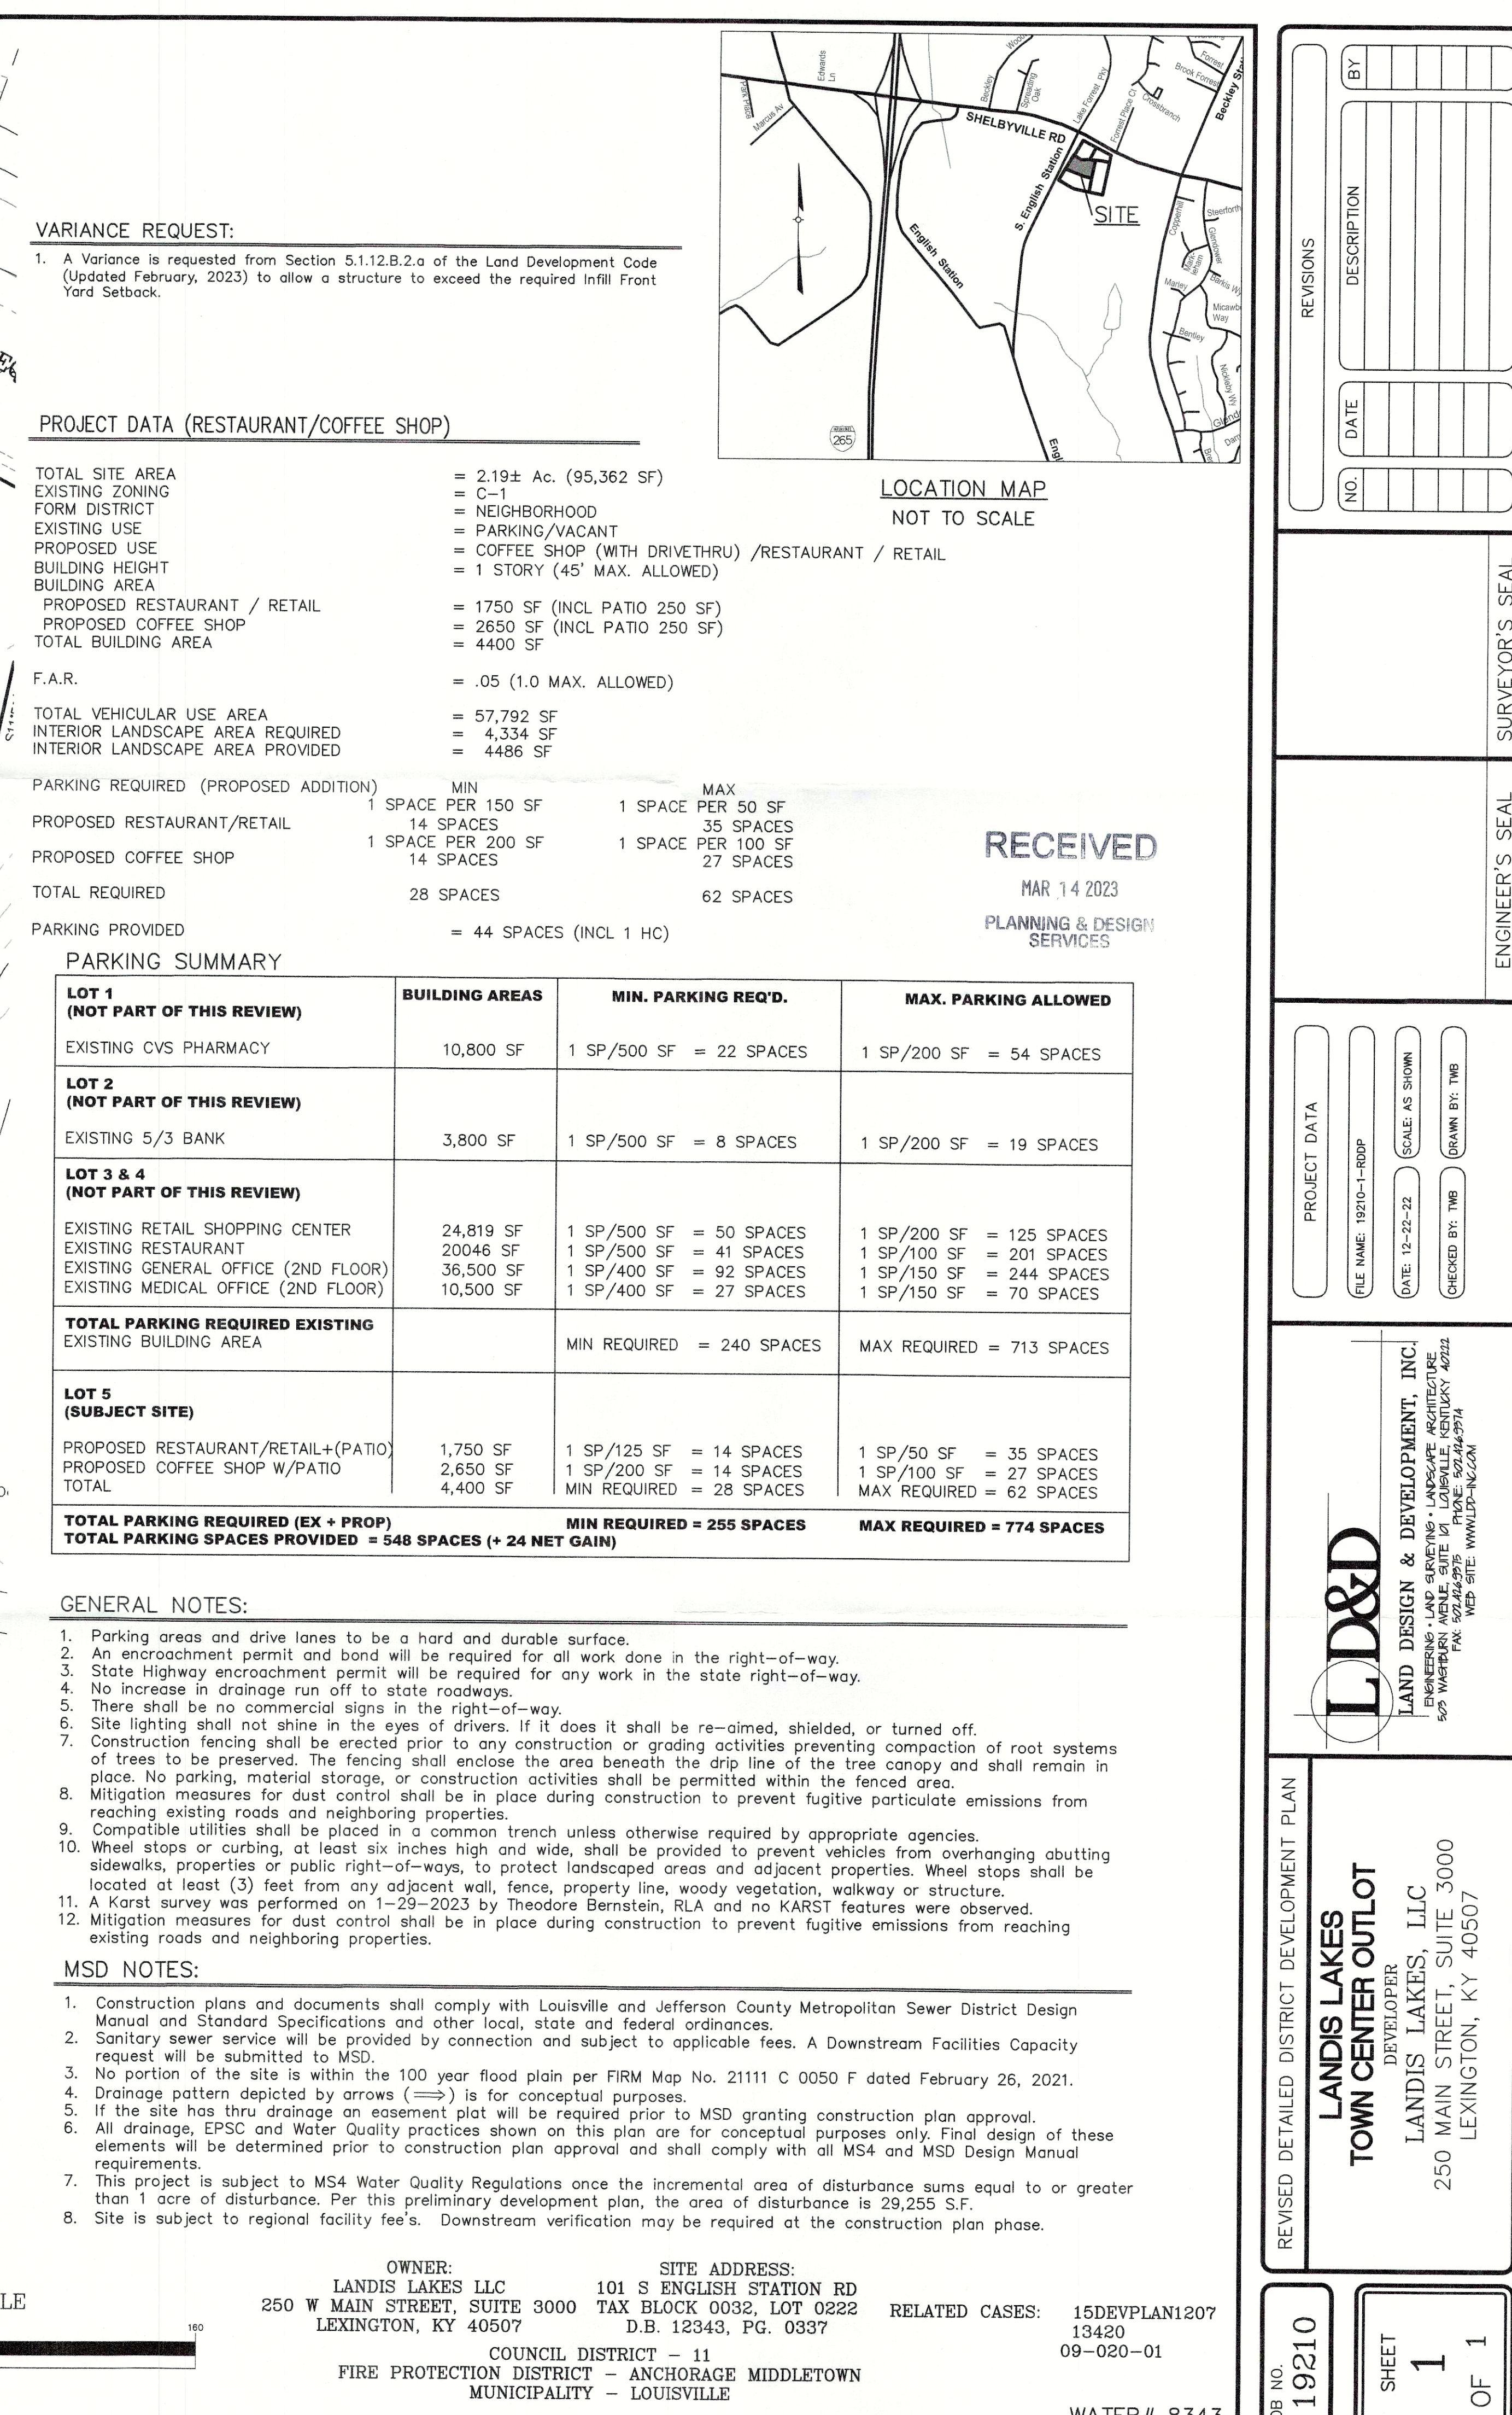

|                                                 |                                           |                                            |                                                   |                                          |
|-------------------------------------------------|-------------------------------------------|--------------------------------------------|---------------------------------------------------|------------------------------------------|
| REVISIONS<br><div style="height: 100px;"></div> | NO.<br><div style="height: 100px;"></div> | DATE<br><div style="height: 100px;"></div> | DESCRIPTION<br><div style="height: 100px;"></div> | BY<br><div style="height: 100px;"></div> |
|-------------------------------------------------|-------------------------------------------|--------------------------------------------|---------------------------------------------------|------------------------------------------|

|                                                      |                                                               |                                                       |
|------------------------------------------------------|---------------------------------------------------------------|-------------------------------------------------------|
| PROJECT DATA<br><div style="height: 100px;"></div>   | FILE NAME: 19210-1-RDDP<br><div style="height: 100px;"></div> | SCALE: AS SHOWN<br><div style="height: 100px;"></div> |
| DATE: 12-22-22<br><div style="height: 100px;"></div> | CHECKED BY: TWB<br><div style="height: 100px;"></div>         | DRAWN BY: TWB<br><div style="height: 100px;"></div>   |

|   |                                                                 |
|---|-----------------------------------------------------------------|
| <p style="text-align: center;"><b>LD&amp;D</b></p> <p style="text-align: center;">LAND DESIGN &amp; DEVELOPMENT, INC.</p> <p style="text-align: center;">ENGINEERING • LAND SERVICES • LANDSCAPE ARCHITECTURE</p> <p style="text-align: center;">502 WESTVIEW AVENUE SUITE 101 LOUISVILLE, KENTUCKY 40222</p> <p style="text-align: center;">PHONE: 502.446.9754 FAX: 502.446.9755 WEB SITE: WWW.LD-D.COM</p> | <p><b>REVISOR'S SEAL</b></p> <div style="height: 100px;"></div> |
|---|-----------------------------------------------------------------|

|   |                                                                  |
|---|------------------------------------------------------------------|
| <p style="text-align: center;"><b>LANDIS LAKES TOWN CENTER OUTLOT</b></p> <p style="text-align: center;">DEVELOPER</p> <p style="text-align: center;"><b>LANDIS' LAKES, LLC</b></p> <p style="text-align: center;">250 MAIN STREET, SUITE 3000</p> <p style="text-align: center;">LEXINGTON, KY 40507</p> | <p><b>ENGINEER'S SEAL</b></p> <div style="height: 100px;"></div> |
|---|------------------------------------------------------------------|