



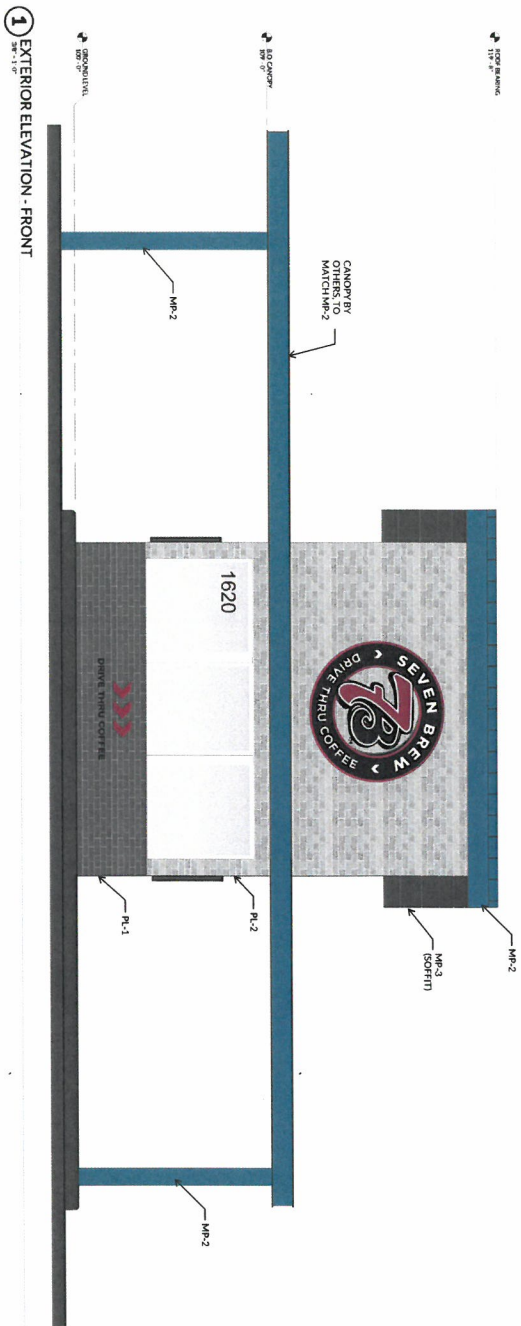

Exterior Finish Legend


P-1	Nichols Modernistic Brick Fiber Cement Panel Midlight
MP-2	Slate Blue Metal Standing Seam Roof Brakes Metal 1500
P-2	Nichols Contemporary Fiber Cement Panel Shale Brown
MP-3	Nichols Blue Metal Soffit Panels
MP-4	Zinc Gray Brakes Metal

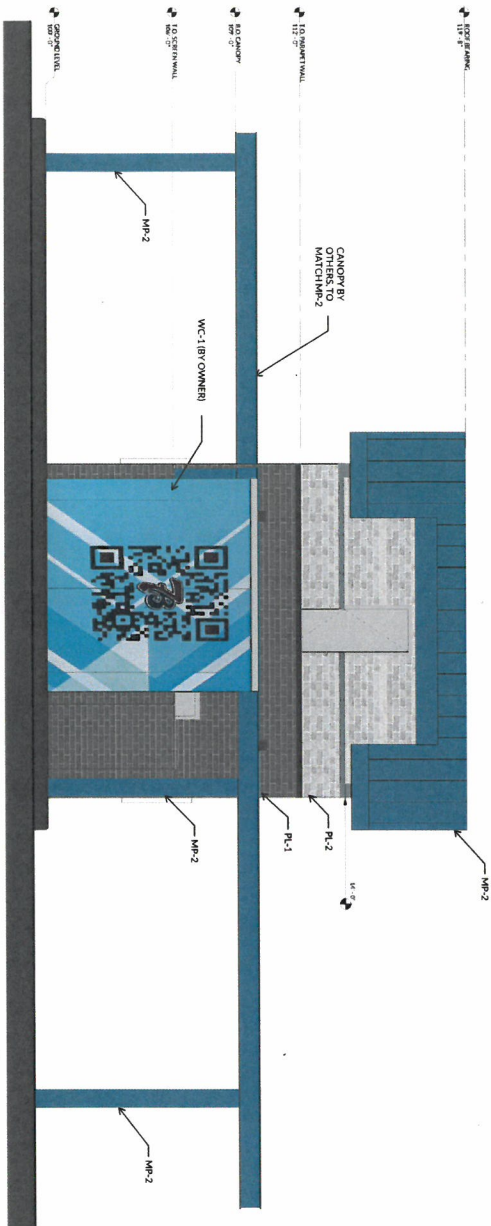


RECEIVED
NOV 21 2022
PLANNING & DESIGN
SERVICES

22-20NE-0148

A2.1 EXTERIOR ELEVATIONS DATE: MAY 20, 2022	7 BREW COFFEE O'FALLON, MO 1620 STATE HWY K O'FALLON, MO	TORGERSO DESIGN PARTNERS ARCHITECTURE • REAL ESTATE • DEVELOPMENT 116 NORTH 2ND AVENUE • OZARK, MO 65721 • P (417) 581-8899 • F (417) 581-9002 ARCHITECTURAL CORPORATION MISSOURI LICENSE NUMBER: A-2010011427
ARCHITECT OF RECORD NAME: ADAM KIRCHER LICENSE NO. 201100794 PROJECT NUMBER: 22077001 REVISION:		

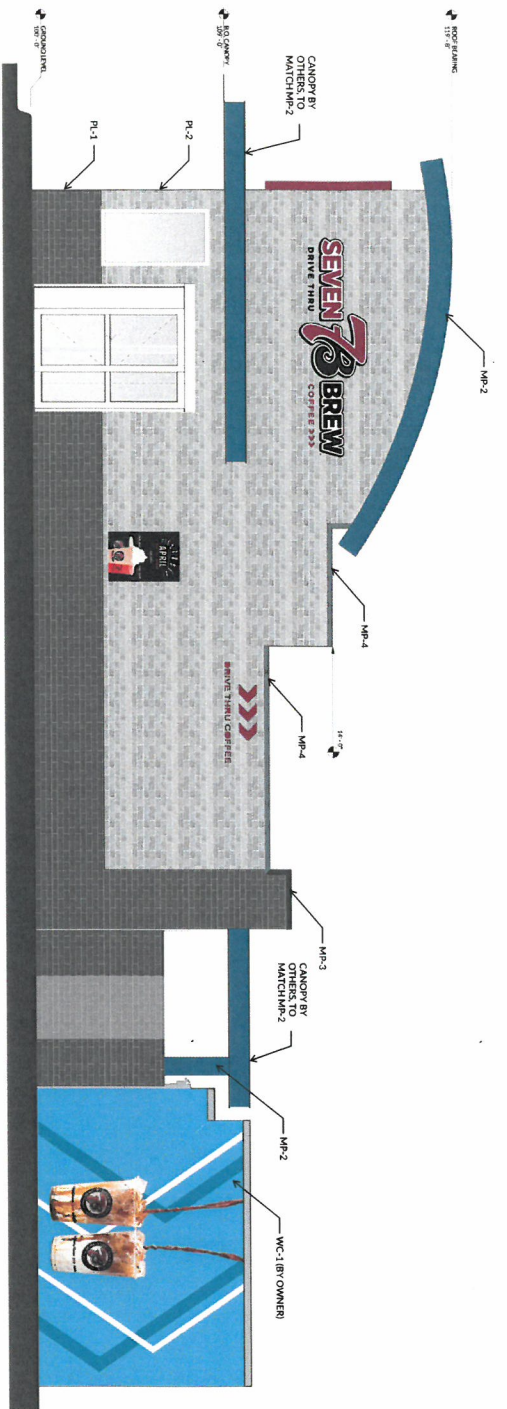

1 EXTERIOR ELEVATION - RIGHT SIDE

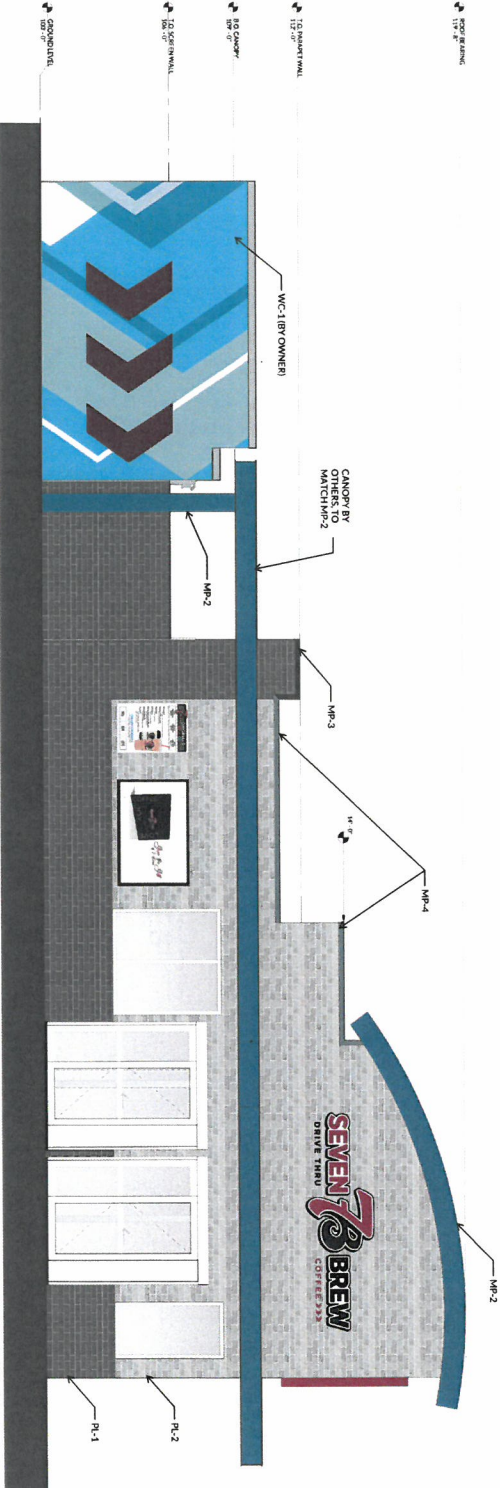

2 EXTERIOR ELEVATION - LEFT SIDE

Exterior Finish Legend

MP-1	Nichia Modernite Brick Fiber Cement Panel Midlight
MP-2	Nichia Contemporary Fiber Cement Panel Slate Brown
MP-3	Slate Blue Metal Slat System with Black Metal Finish
MP-4	Zinc Gray Brata Metal Black Finish Cap
R-1	Nichia Contemporary Fiber Cement Panel Slate Brown

RECEIVED

NOV 21 2022

PLANNING & DESIGN SERVICES

22-20VE-01418

7 BREW COFFEE
O'FALLON, MO

1620 STATE HWY K
O'FALLON, MO

A2.2
EXTERIOR
ELEVATIONS
DATE: MAY 20, 2022

PROJECT NUMBER: 22097700

ARCHITECT OF RECORD: NAME: ADAM KREMER, LICENSE NO. 2011007764

DESIGNER: 22097700


