


M:\3\331\5604.MOUNT WASHINGTON RD\DWG\PLANNING\33031-CrossSection-1.30.23.dwg, 1/30/2023 12:03:49 PM, jhicks, 1:1


Received Jan. 30, 2023

Planning & Design


21-ZONE-0136

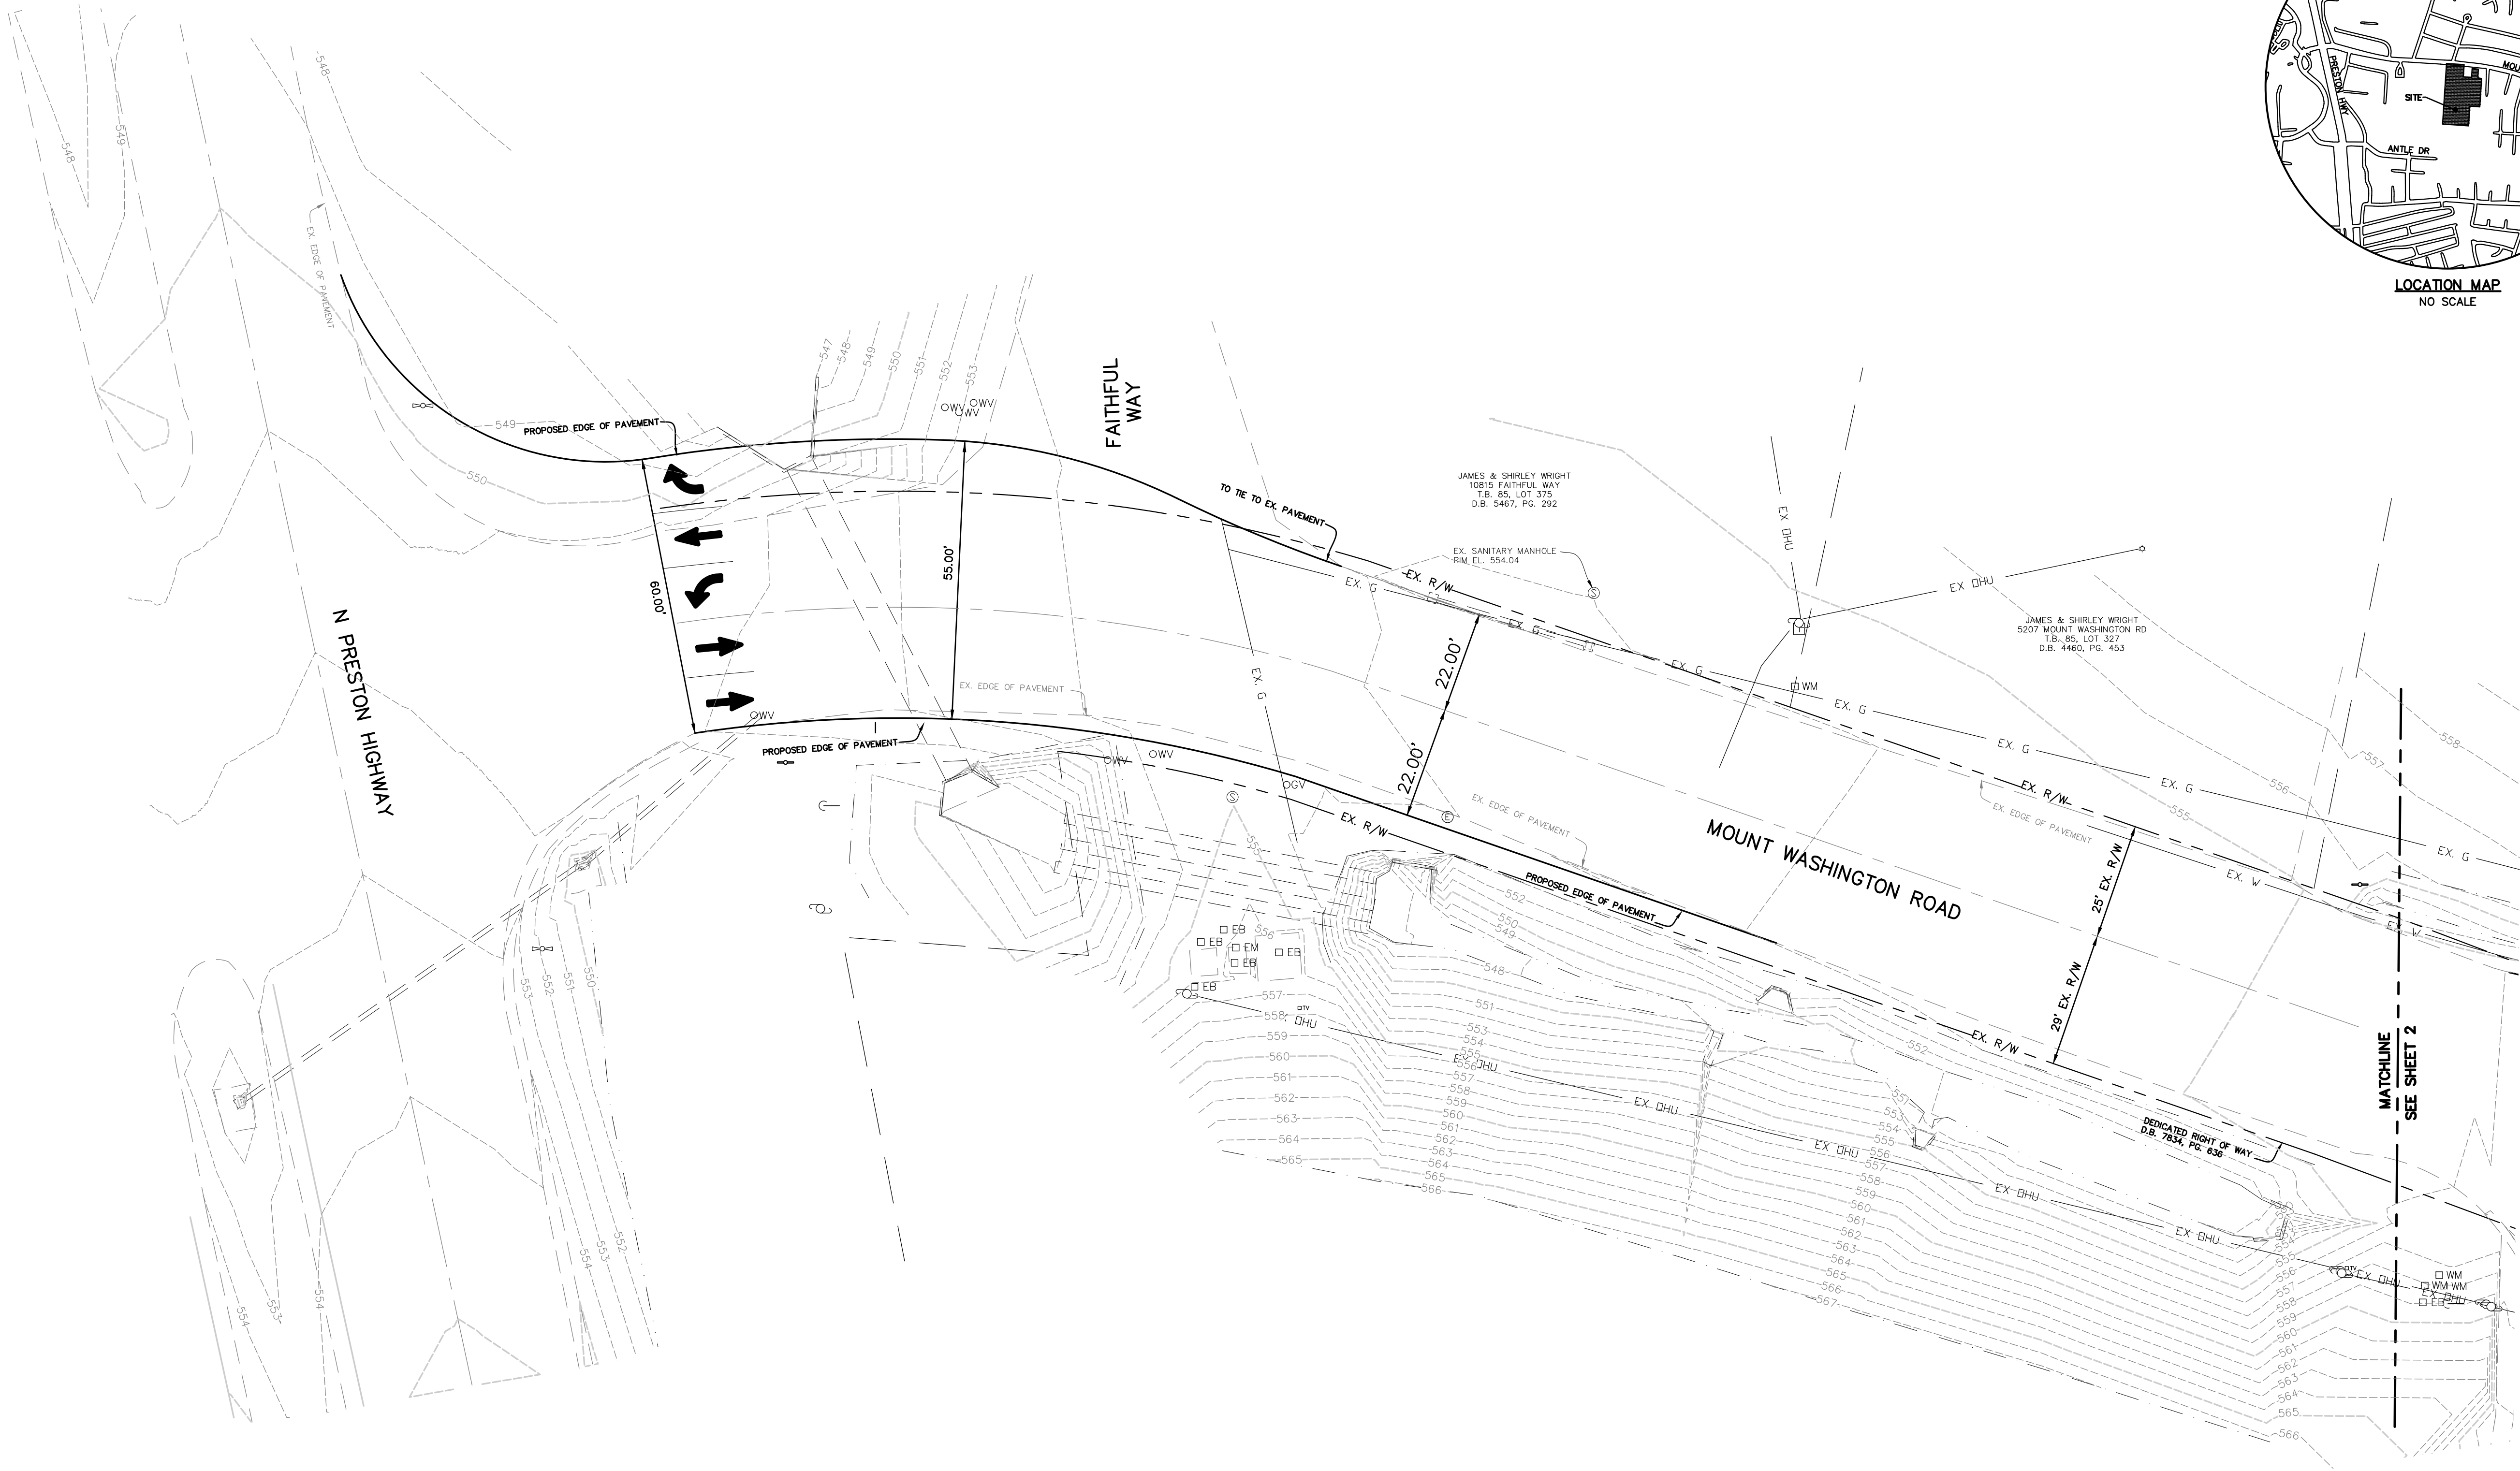

LEGEND	
---	RIGHT-OF-WAY
+ XXX.XX	EXISTING SPOT ELEVATION
♠	EXISTING MAILBOX
♠	EXISTING STREET SIGN
EX. W	EXISTING WATER LINE W/SIZE
WM	EXISTING WATER METER
OVV	EXISTING WATER VALVE
FH	EXISTING FIRE HYDRANT
WM	EXISTING WATER MANHOLE
EX. G	EXISTING GAS W/SIZE
EX. DHU	EXISTING OVERHEAD UTILITIES
U	EXISTING UTILITY POLE
G	EXISTING DOWN GUY
S	EXISTING SIGNAL POLE
E	EXISTING ELECTRIC MANHOLE
GV	EXISTING GAS VALVE
CB	EXISTING CATCH BASIN & YARD DRAIN W/PIPE
DB	EXISTING DOUBLE CATCH BASIN W/PIPE
SM	EXISTING STORM MANHOLE W/PIPE
TOB	EXISTING TOP OF BANK
TS	EXISTING TOE OF SLOPE/DITCH
SM	EXISTING SANITARY MANHOLE W/PIPE
BL	EXISTING BOUNDARY LINE (APPROXIMATE)

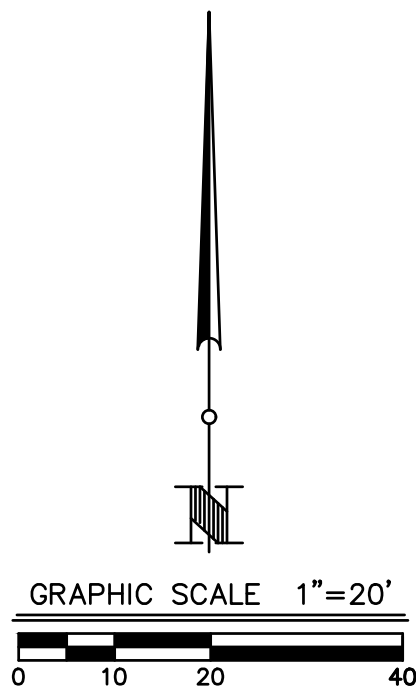

CASE# 21-ZONE-0136
RELATED CASE# 22-ZONE PA-0024
MSD WM # 12322

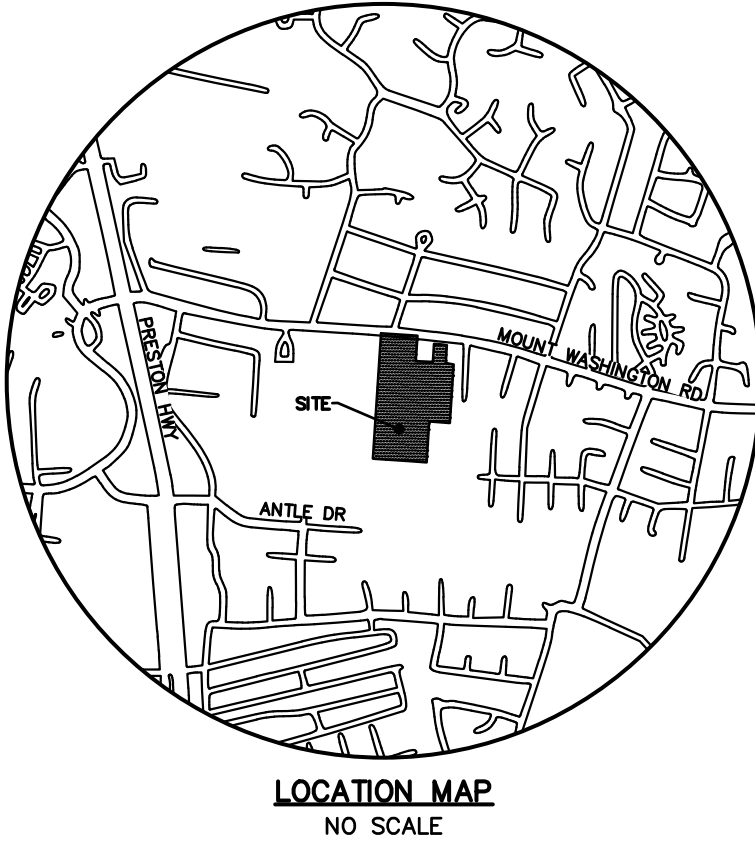

Revisions
1/30/23 REV. PER SITE MEETING W/ KYTC

Horizontal Scale: 1"=20'

Date: 01/20/23


Job Number: 3831

Sheet

1 OF 6

ROADWAY IMPROVEMENT EXHIBIT
MOUNT WASHINGTON ROAD APARTMENTS
5604, 5606, 5612, 5614 & 5616 MOUNT WASHINGTON RD
LOUISVILLE, KENTUCKY 40229
TAX BLOCK 0091, LOTS 0002, 0072, 0027, 0037 & 0036
D.B. 7016 PG. 0675, D.B. 7017 PG. 0574 & D.B. 5719 PG. 0642

FOR:
HIGHGATES GROUP
7301 MONSEY CIRCLE
LOUISVILLE, KY 40219

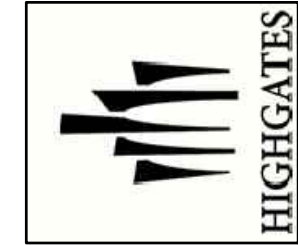



MINDEL SCOTT
ENGINEERING > SURVEYING > PLANNING > LANDSCAPE ARCHITECTURE
515 S. JEFFERSON BLVD. LOUISVILLE, KY 40219
502-485-1588 > minderscott.com

M:\333\15604 MOUNT WASHINGTON RD\DWG\PLANNING\333 - CrossSection - 1 30.23.dwg, 1/30/2023 12:03:55 PM, jhicks, 1:1

Received Jan. 30, 2023


Planning & Design

21-ZONE-0136

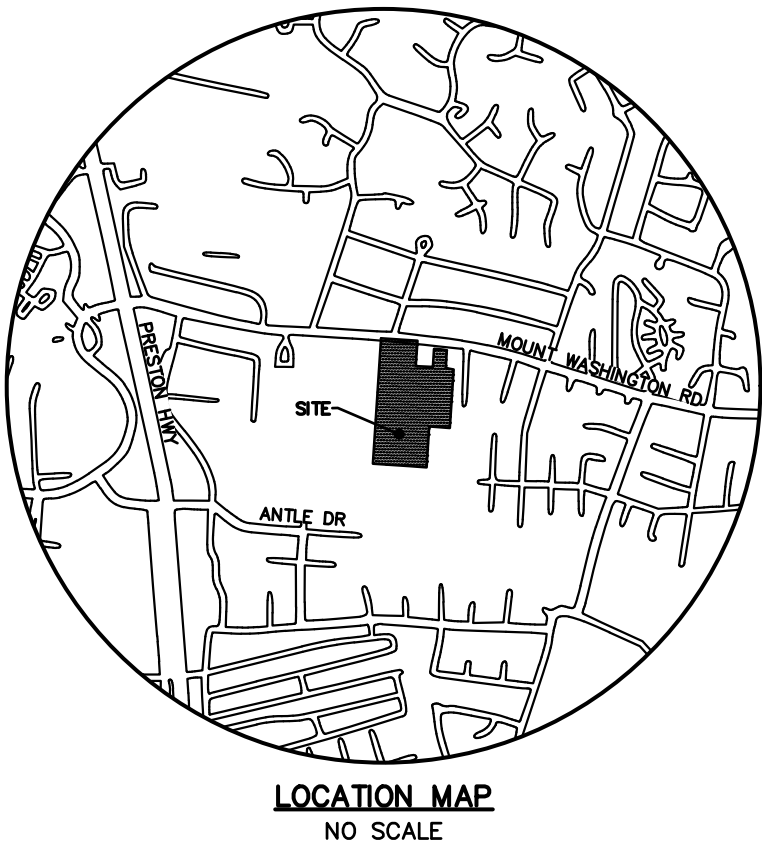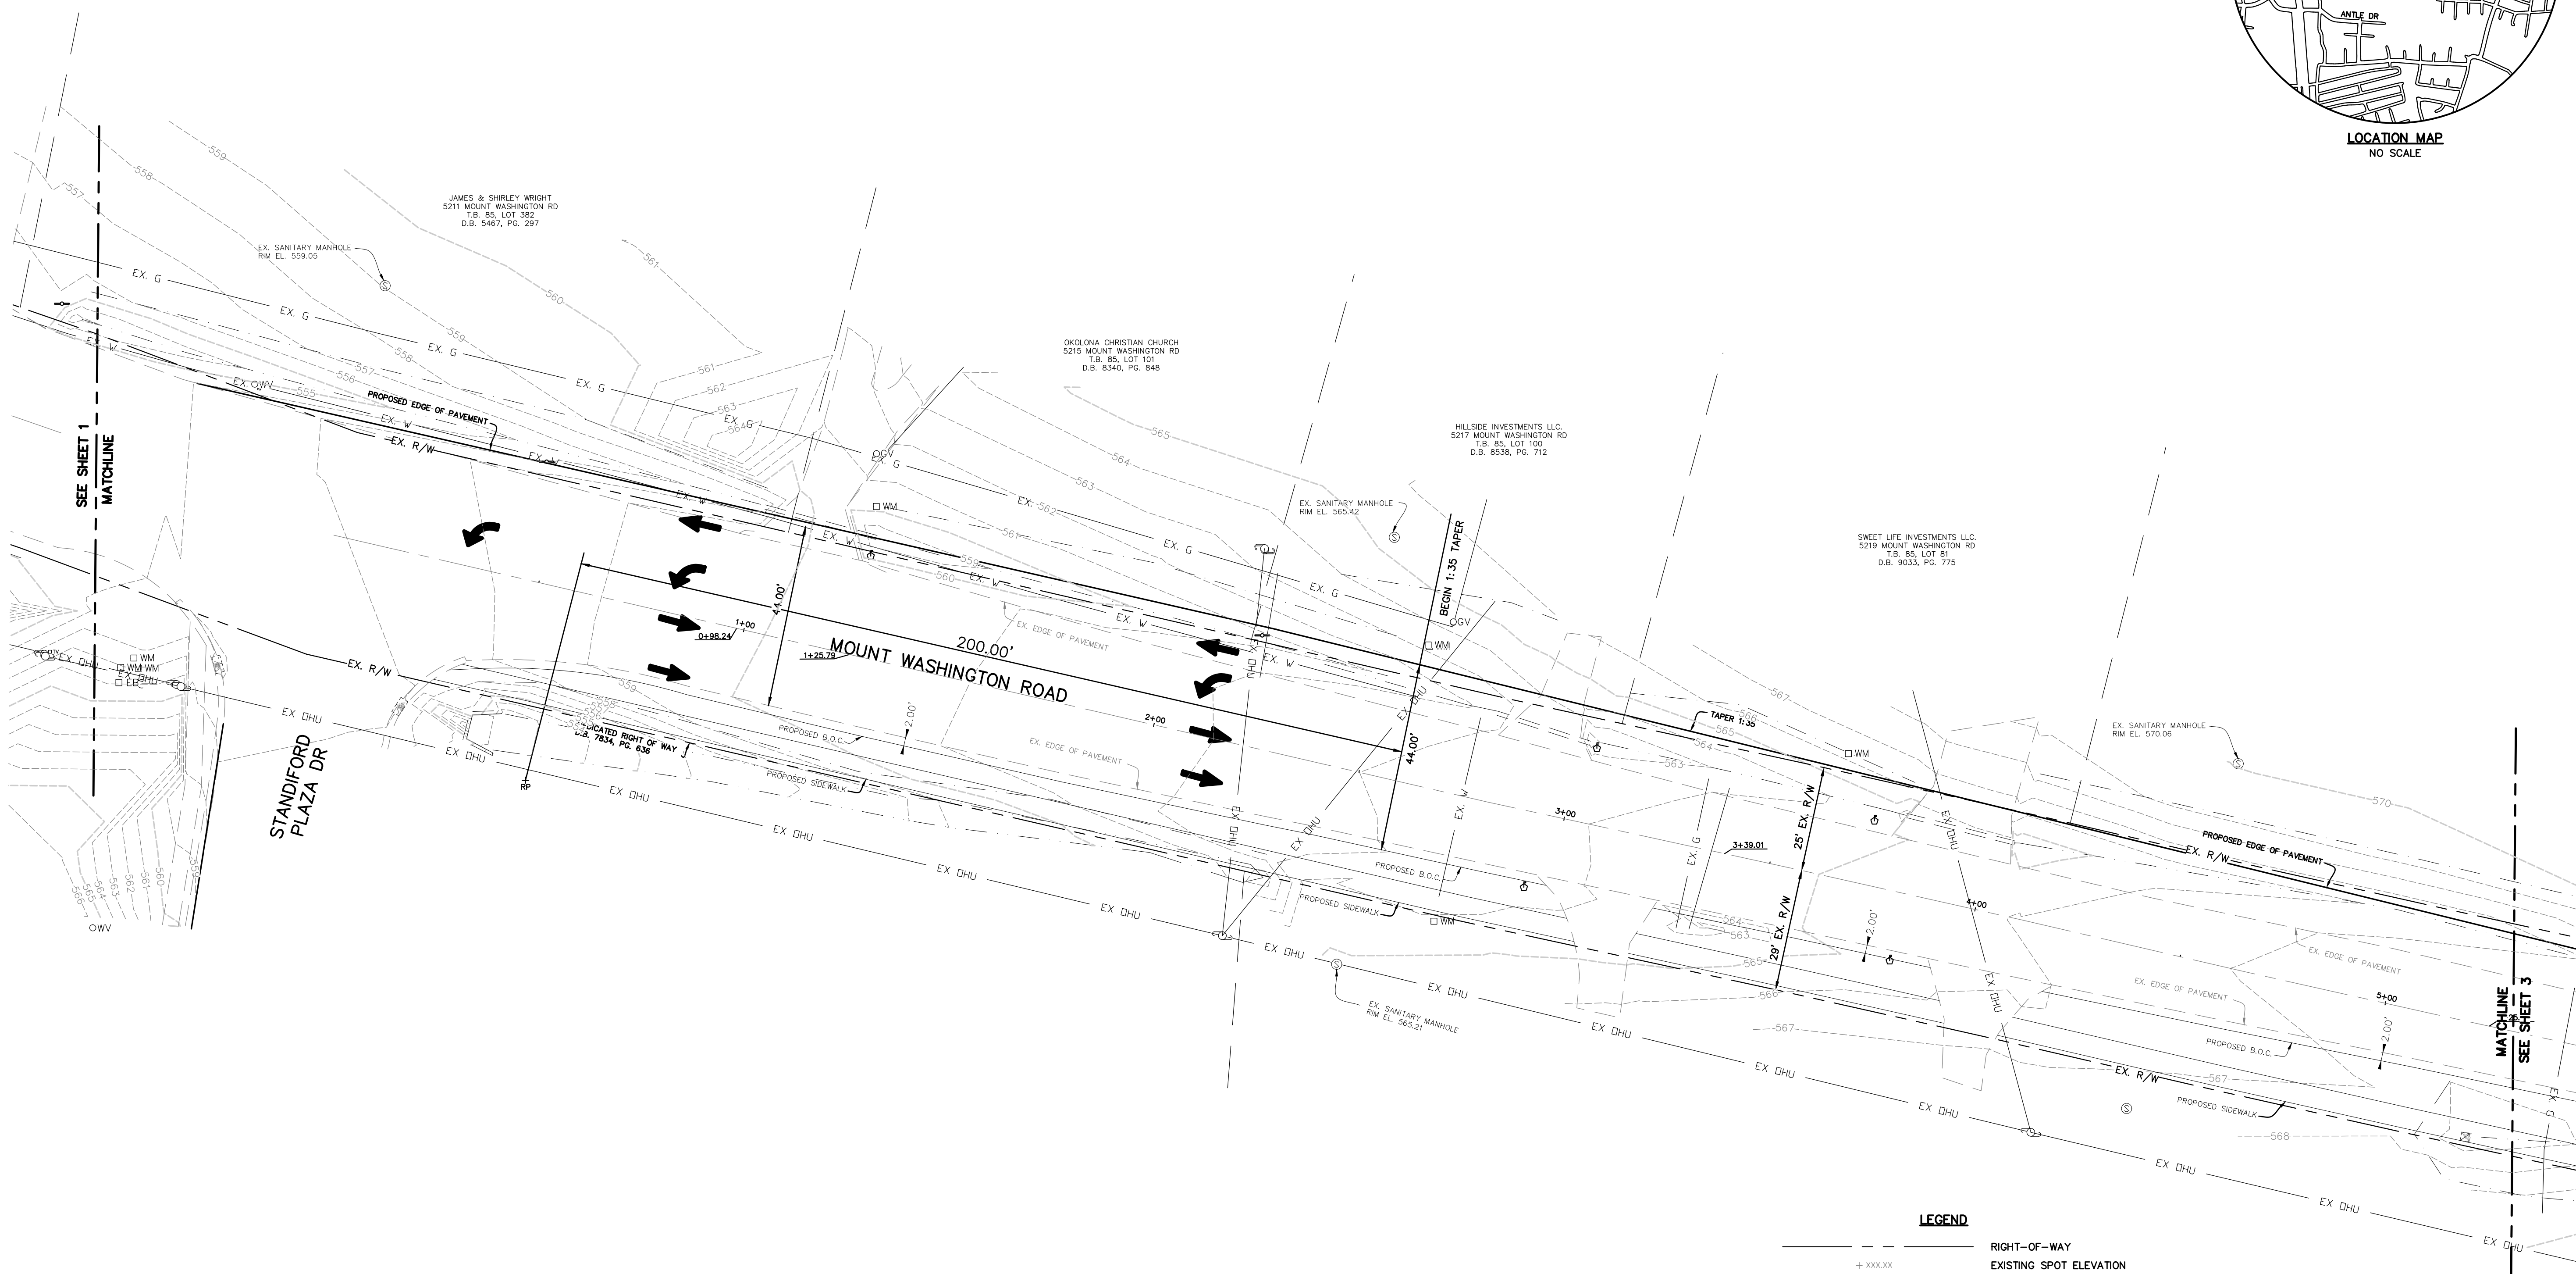

LEGEND

---	RIGHT-OF-WAY
+xxxxxx	EXISTING SPOT ELEVATION
⊕	EXISTING MAILBOX
— —	EXISTING STREET SIGN
EX. W	EXISTING WATER LINE W/SIZE
□ WM	EXISTING WATER METER
OWV	EXISTING WATER VALVE
⊕ FH	EXISTING FIRE HYDRANT
⊕	EXISTING WATER MANHOLE
EX. G	EXISTING GAS W/SIZE
EX DHU	EXISTING OVERHEAD UTILITIES
⊕	EXISTING UTILITY POLE
— —	EXISTING DOWN GUY
⊕	EXISTING SIGNAL POLE
⊕	EXISTING ELECTRIC MANHOLE
OGV	EXISTING GAS VALVE
⊕	EXISTING CATCH BASIN & YARD DRAIN W/PIPE
⊕	EXISTING DOUBLE CATCH BASIN W/PIPE
⊕	EXISTING STORM MANHOLE W/PIPE
⊕	EXISTING TOP OF BANK
⊕	EXISTING TOE OF SLOPE/DITCH
⊕	EXISTING SANITARY MANHOLE W/PIPE
---	EXISTING BOUNDARY LINE (APPROXIMATE)

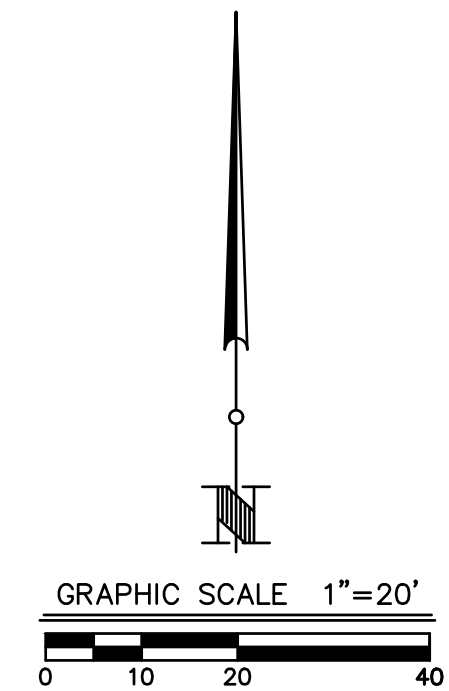

CASE# 21-ZONE-0136
RELATED CASE# 22-ZONE PA-0024
MSD WM # 12322

MINDEL SCOTT
ENGINEERING ► SURVEYING ► PLANNING ► LANDSCAPE ARCHITECTURE
515 S. Jefferson Blvd. Louisville, KY 40219
502-485-1588 ► MindelScott.com

HIGHGATES

FOR:
HIGHGATES GROUP
7301 MONSEY CIRCLE
LOUISVILLE, KY 40219

ROADWAY IMPROVEMENT EXHIBIT
MOUNT WASHINGTON ROAD APARTMENTS
5604, 5606, 5612, 5614 & 5616 MOUNT WASHINGTON RD
LOUISVILLE, KENTUCKY 40229
TAX BLOCK 0091, LOTS 0002, 0072, 0027, 0037 & 0036
D.B. 7016 PG. 0675, D.B. 7017 PG. 0574 & D.B. 5719 PG. 0642



Revisions	1/30/23	REV. PER SITE MEETING W/ KYTC
Horizontal Scale: 1"=20'		
Date: 01/20/23		
Job Number: 3831		
Sheet		
2 OF 6		

M:\333\5604 MOUNT WASHINGTON RD\DWG\PLANNING\333 - CrossSection - 1 30.23.dwg, 1/30/2023 12:04:00 PM, jhds, 1:1


Received Jan. 30, 2023

Planning & Design

21-ZONE-0136

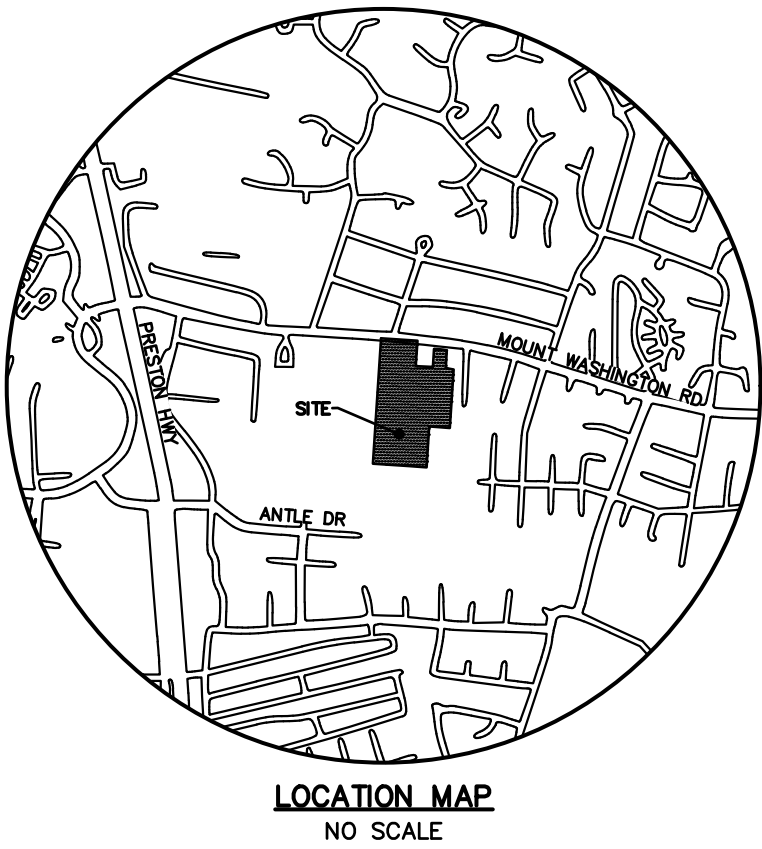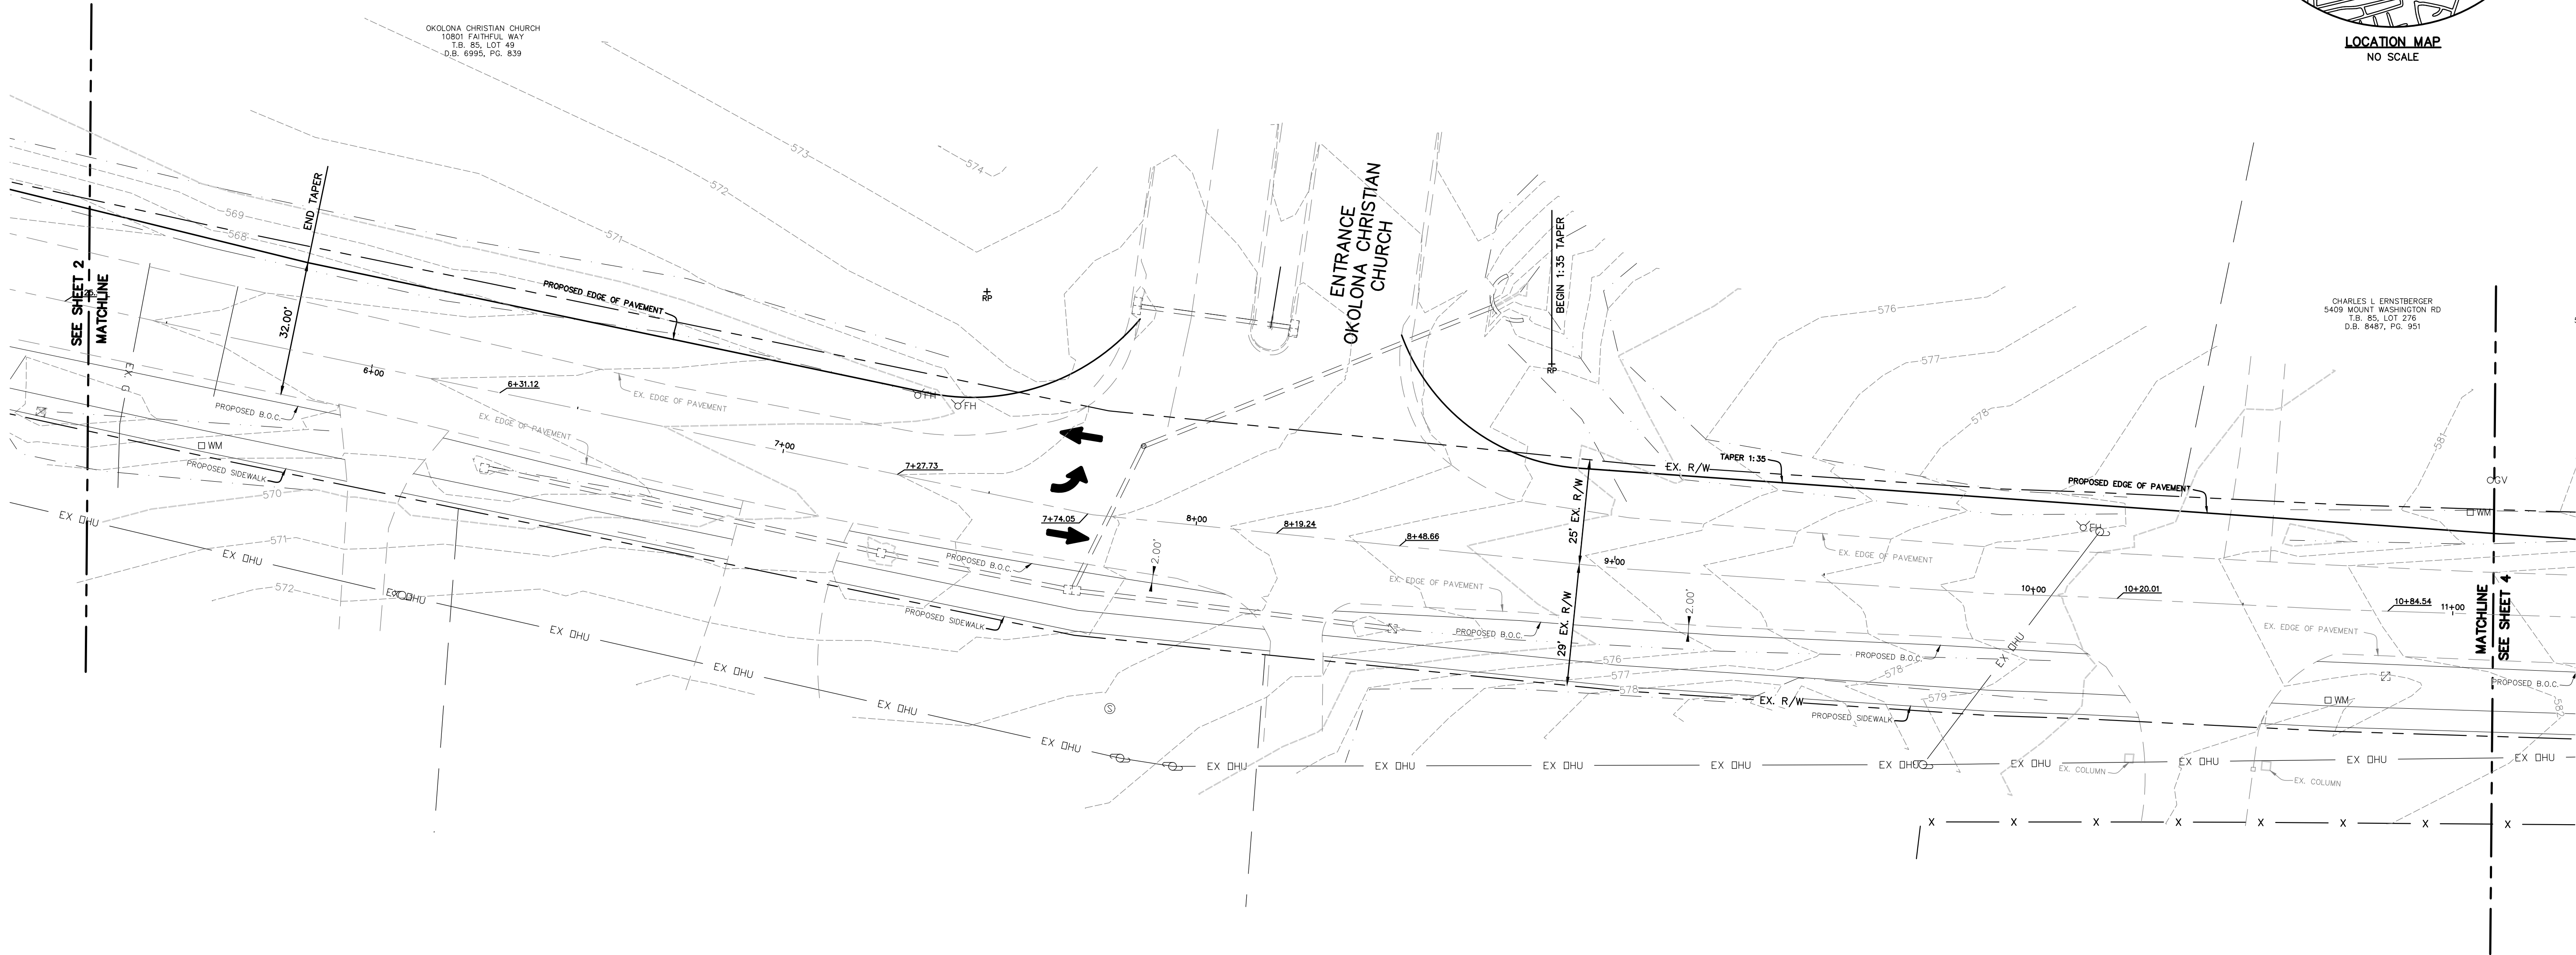


LEGEND	
---	RIGHT-OF-WAY
+XXXXXX	EXISTING SPOT ELEVATION
Ⓜ	EXISTING MAILBOX
↑	EXISTING STREET SIGN
EX. W	EXISTING WATER LINE W/SIZE
□ WM	EXISTING WATER METER
OWV	EXISTING WATER VALVE
OFH	EXISTING FIRE HYDRANT
⊗	EXISTING WATER MANHOLE
EX. G	EXISTING GAS W/SIZE
EX DHU	EXISTING OVERHEAD UTILITIES
Ⓢ	EXISTING UTILITY POLE
Ⓢ	EXISTING DOWN GUY
Ⓢ	EXISTING SIGNAL POLE
Ⓢ	EXISTING ELECTRIC MANHOLE
Ⓢ	EXISTING GAS VALVE
Ⓢ	EXISTING CATCH BASIN & YARD DRAIN W/PIPE
Ⓢ	EXISTING DOUBLE CATCH BASIN W/PIPE
Ⓢ	EXISTING STORM MANHOLE W/PIPE
Ⓢ	EXISTING TOP OF BANK
Ⓢ	EXISTING TOE OF SLOPE/DITCH
Ⓢ	EXISTING SANITARY MANHOLE W/PIPE
---	EXISTING BOUNDARY LINE (APPROXIMATE)

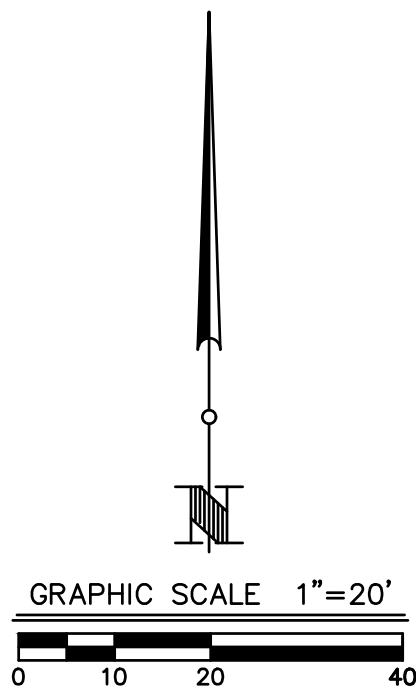

CASE# 21-ZONE-0136
RELATED CASE# 22-ZONE PA-0024
MSD WM # 12322



MINDEL SCOTT
ENGINEERING ► SURVEYING ► PLANNING ► LANDSCAPE ARCHITECTURE
515 E. SECOND ST. SUITE 100
LOUISVILLE, KY 40219
502-485-1588 ► www.mindel-scott.com

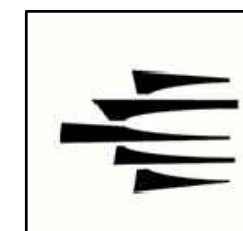

HIGHGATES

FOR:
HIGHGATES GROUP
7301 MONSEY CIRCLE
LOUISVILLE, KY 40219

ROADWAY IMPROVEMENT EXHIBIT
MOUNT WASHINGTON ROAD APARTMENTS
5604, 5606, 5612, 5614 & 5616 MOUNT WASHINGTON RD
LOUISVILLE, KENTUCKY 40229
TAX BLOCK 0091, LOTS 0002, 0072, 0027, 0037 & 0036
D.B. 7016 PG. 0675, D.B. 7017 PG. 0574 & D.B. 5719 PG. 0642

Revisions	REV.	PER	SITE MEETING W/ KYTC
1/30/23			

Horizontal Scale: 1"=20'



Date: 01/20/23

Job Number: 3831


Sheet

3 OF 6

M:\333\5604 MOUNT WASHINGTON RD\DWG\PLANNING\333 - CrossSection - 130-23.dwg, 1/30/2023 12:04:05 PM, jhicks, 1:1

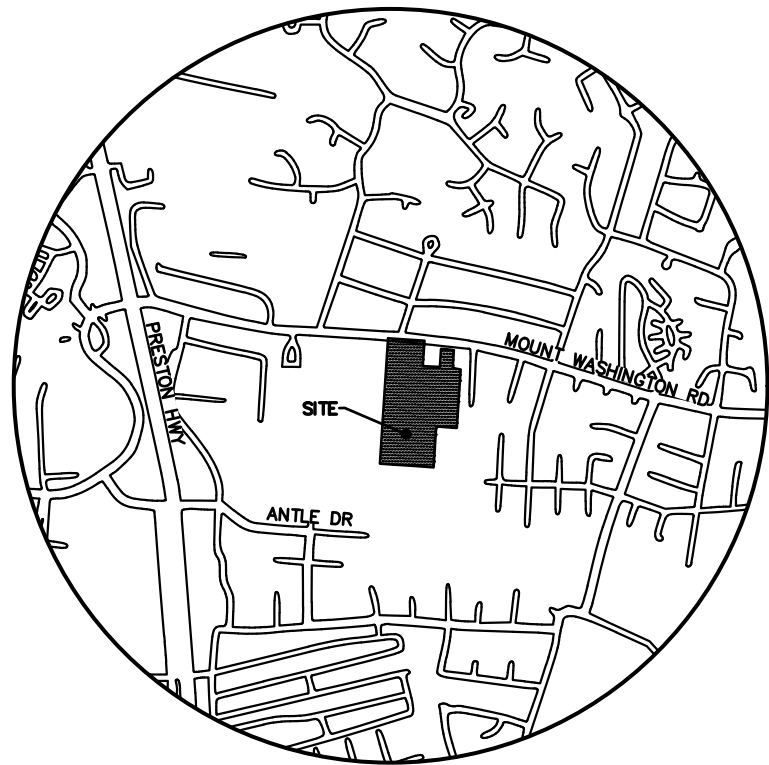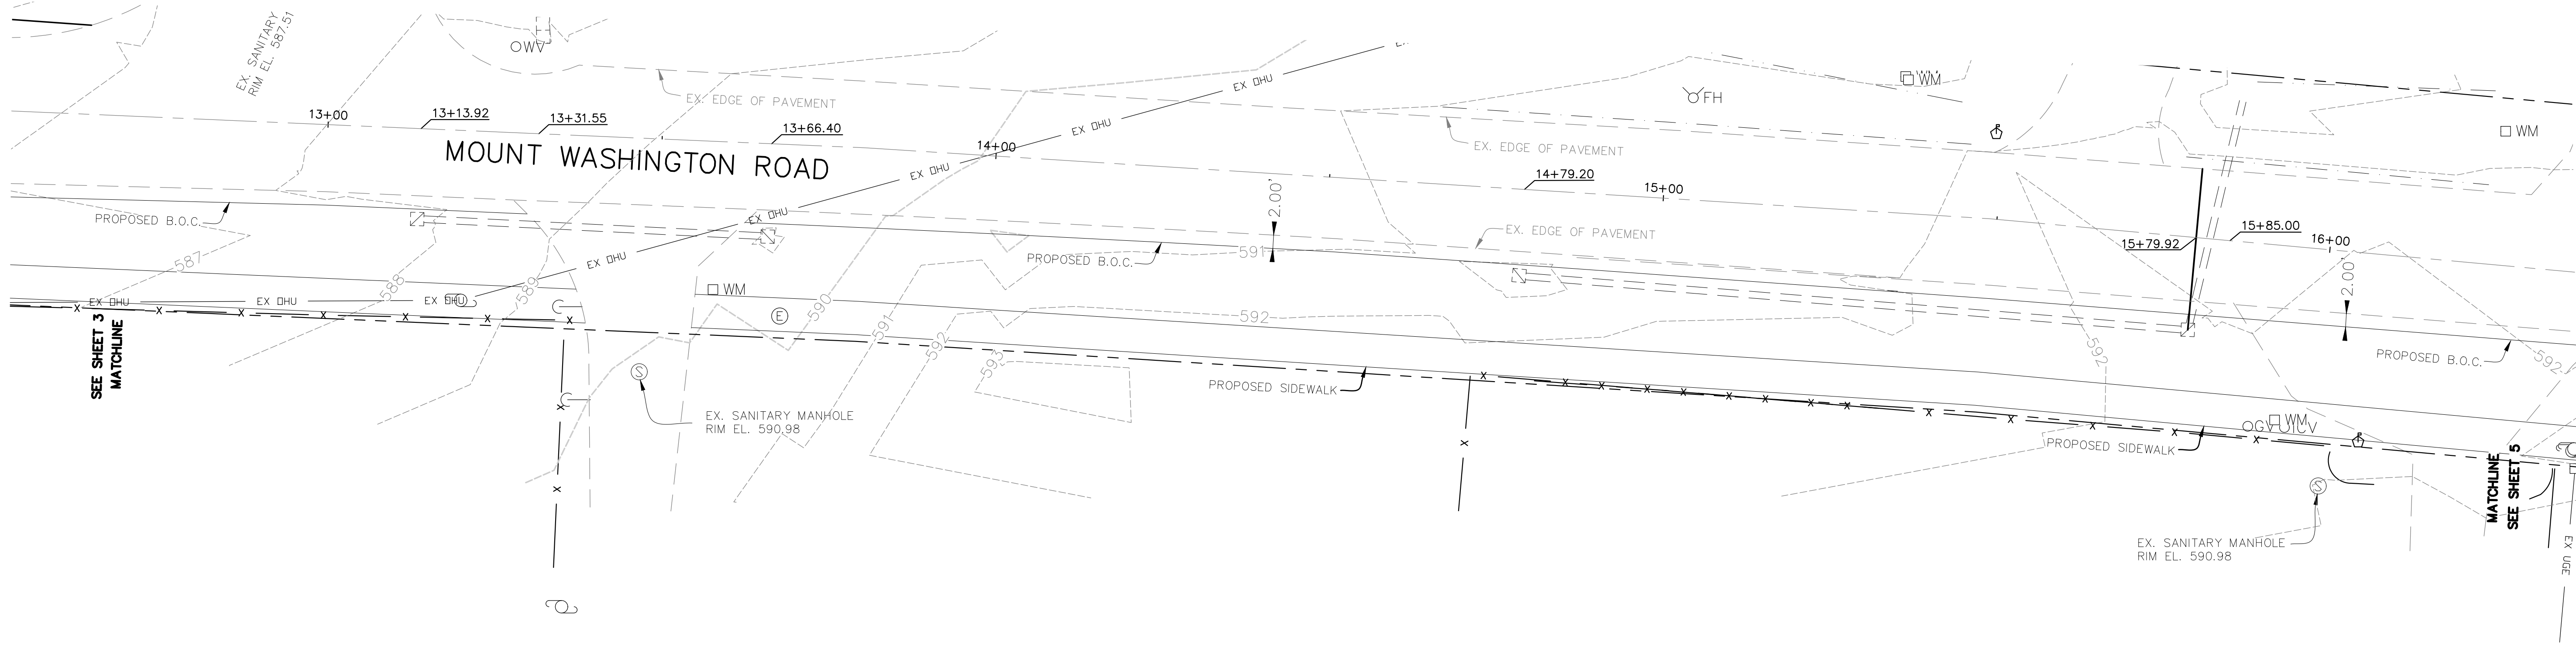


LEGEND	
---	RIGHT-OF-WAY
+ XXX.XX	EXISTING SPOT ELEVATION
⊕	EXISTING MAILBOX
⚡	EXISTING STREET SIGN
EX. W	EXISTING WATER LINE W/SIZE
WM	EXISTING WATER METER
OWV	EXISTING WATER VALVE
⚡FH	EXISTING FIRE HYDRANT
⊕	EXISTING WATER MANHOLE
EX. G	EXISTING GAS W/SIZE
EX. OHU	EXISTING OVERHEAD UTILITIES
⚡	EXISTING UTILITY POLE
⚡	EXISTING DOWN GUY
⚡	EXISTING SIGNAL POLE
⊕	EXISTING ELECTRIC MANHOLE
OGV	EXISTING GAS VALVE
⊕	EXISTING CATCH BASIN & YARD DRAIN W/PIPE
⊕	EXISTING DOUBLE CATCH BASIN W/PIPE
⊕	EXISTING STORM MANHOLE W/PIPE
---	EXISTING TOP OF BANK
---	EXISTING TOE OF SLOPE/DITCH
---	EXISTING SANITARY MANHOLE W/PIPE
---	EXISTING BOUNDARY LINE (APPROXIMATE)

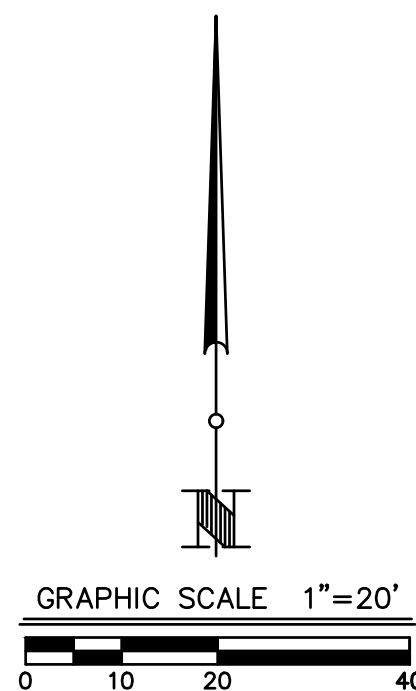

CASE# 21-ZONE-0136
RELATED CASE# 22-ZONE PA-0024
MSD WM # 12322

**MINDEL SCOTT**
ENGINEERING ► SURVEYING ► PLANNING ► LANDSCAPE ARCHITECTURE
515 S. Jefferson Blvd. Louisville, KY 40219
502-485-1588 ► mindelscott.com

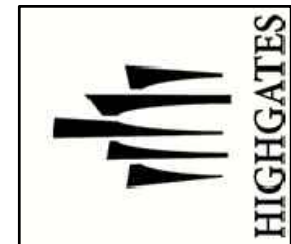

FOR:
HIGHGATES GROUP
7301 MONSEY CIRCLE
LOUISVILLE, KY 40219

ROADWAY IMPROVEMENT EXHIBIT
MOUNT WASHINGTON ROAD APARTMENTS
5604, 5606, 5612, 5614 & 5616 MOUNT WASHINGTON RD
LOUISVILLE, KENTUCKY 40229
TAX BLOCK 0091, LOTS 0002, 0072, 0027, 0037 & 0036
D.B. 7016 PG. 0675, D.B. 7017 PG. 0574 & D.B. 5719 PG. 0642

Revisions	REV.	PER	SITE MEETING W/ KYTC
1/30/23			

Horizontal Scale: 1"=20'

Date: 01/20/23

Job Number: 3831

Sheet


4 OF 6

M:\333\5604 MOUNT WASHINGTON RD\DWG\PLANNING\333 - CrossSection - 130.23.dwg, 1/30/2023 12:04:10 PM, jhicks, 1:1


Received Jan. 30, 2023

Planning & Design



21-ZONE-0136

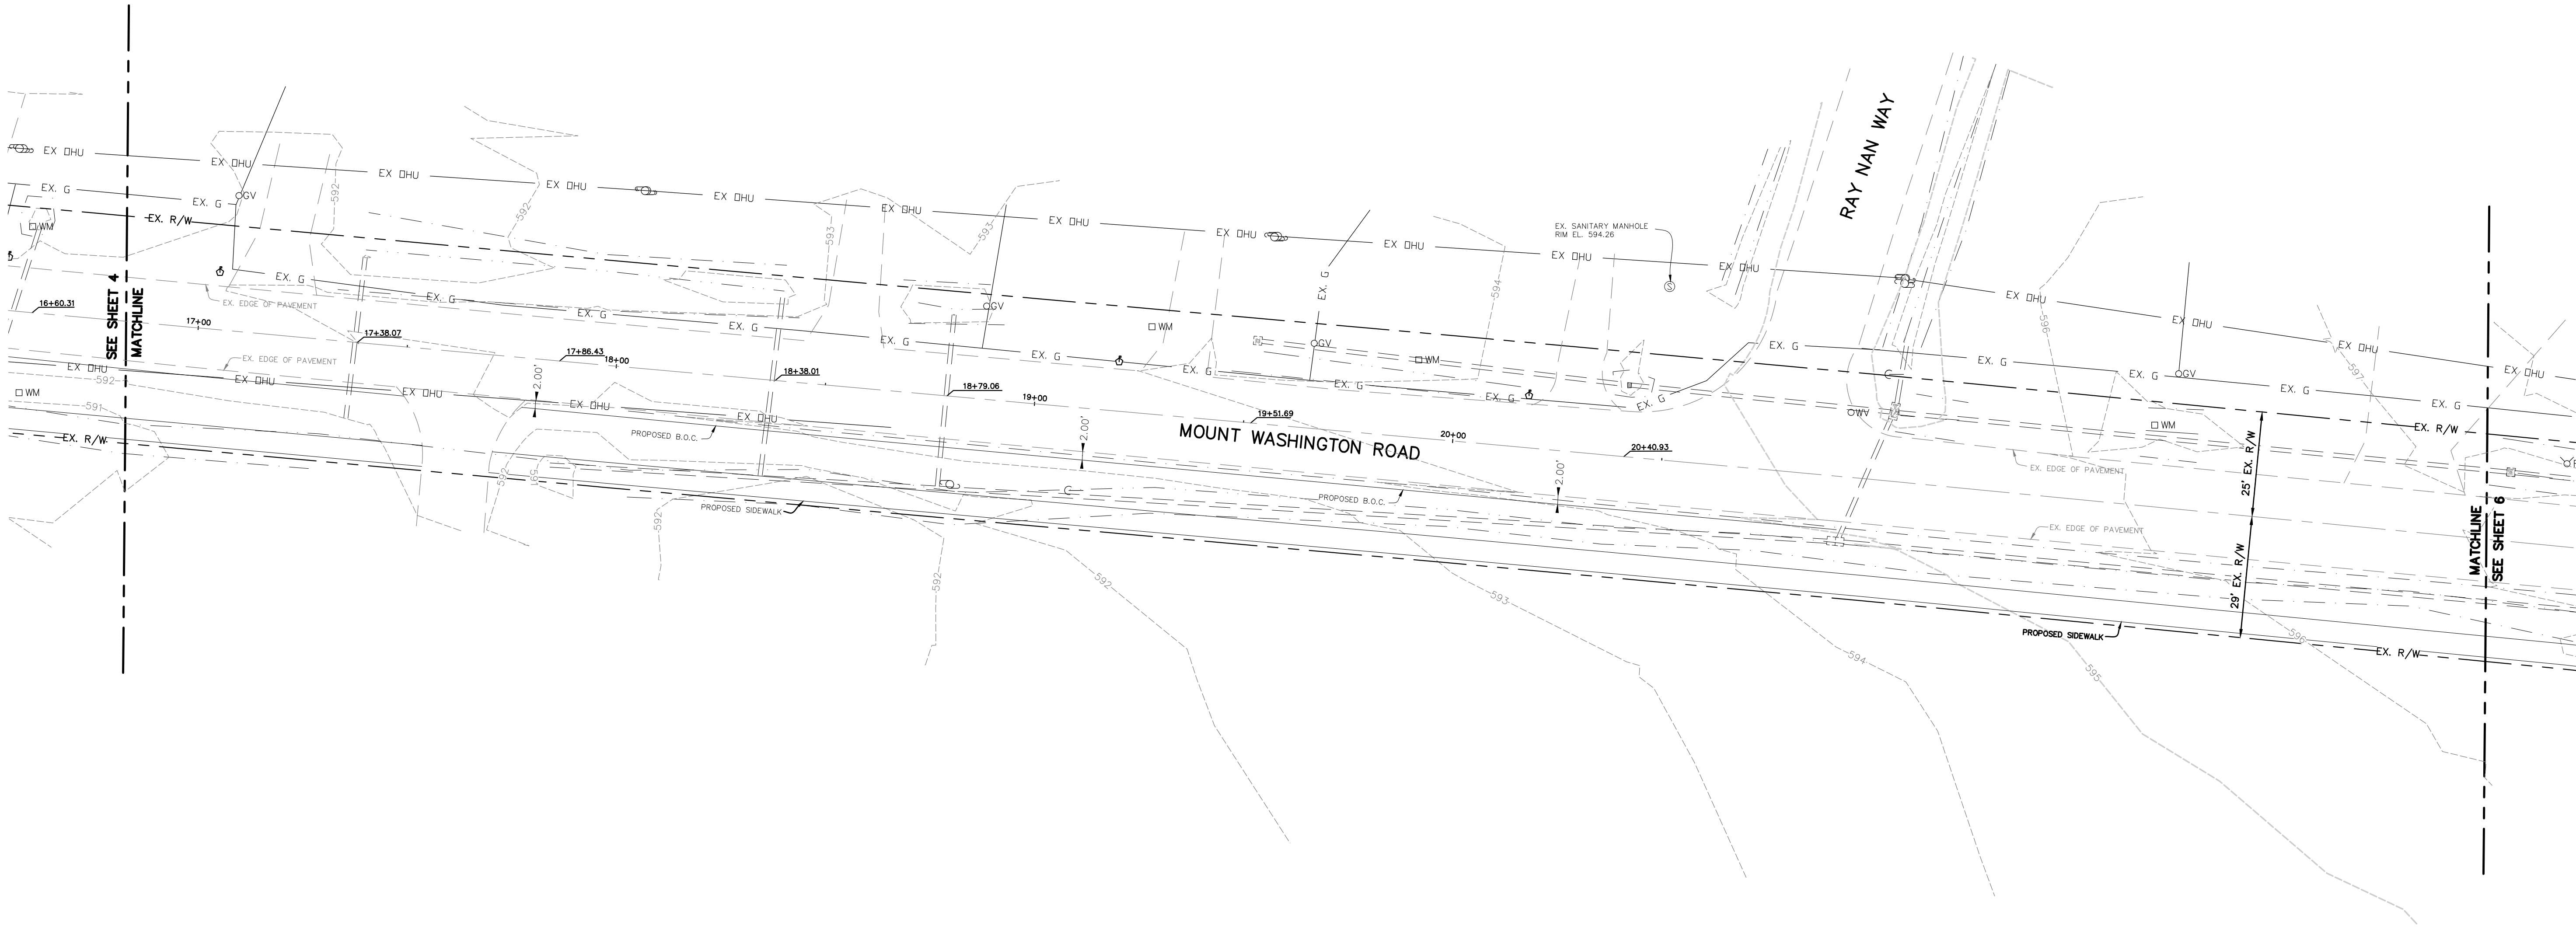

LEGEND	
---	RIGHT-OF-WAY
+ XXX.XX	EXISTING SPOT ELEVATION
Ⓜ	EXISTING MAILBOX
Ⓢ	EXISTING STREET SIGN
EX. W	EXISTING WATER LINE W/SIZE
WM	EXISTING WATER METER
OV	EXISTING WATER VALVE
FH	EXISTING FIRE HYDRANT
Ⓜ	EXISTING WATER MANHOLE
EX. G	EXISTING GAS W/SIZE
OHU	EXISTING OVERHEAD UTILITIES
UP	EXISTING UTILITY POLE
DG	EXISTING DOWN GUY
SP	EXISTING SIGNAL POLE
EM	EXISTING ELECTRIC MANHOLE
GV	EXISTING GAS VALVE
CB	EXISTING CATCH BASIN & YARD DRAIN
DB	EXISTING DOUBLE CATCH BASIN W/PIPE
SM	EXISTING STORM MANHOLE W/PIPE
TOB	EXISTING TOP OF BANK
TOS	EXISTING TOE OF SLOPE/DITCH
SMH	EXISTING SANITARY MANHOLE W/PIPE
BL	EXISTING BOUNDARY LINE (APPROXIMATE)

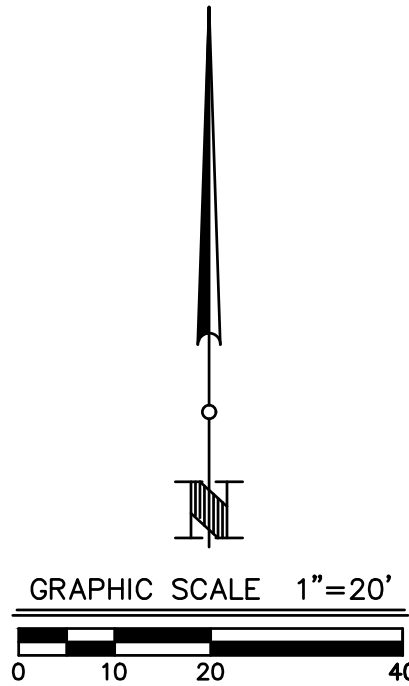

CASE# 21-ZONE-0136
RELATED CASE# 22-ZONE PA-0024
MSD WM # 12322

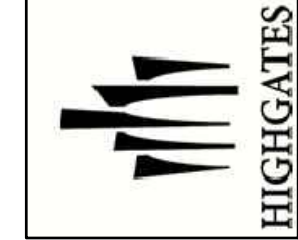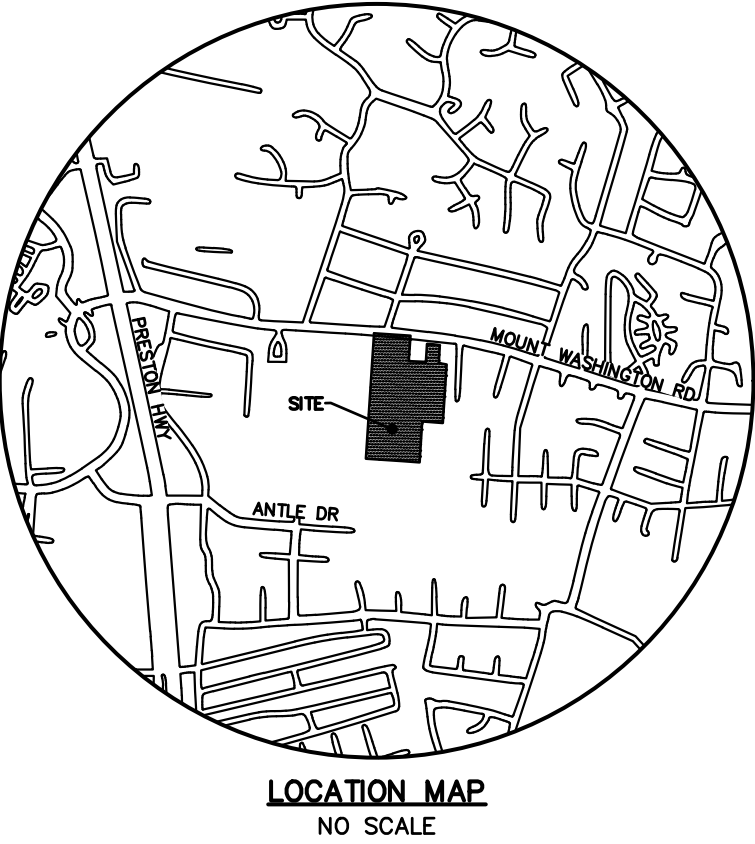

FOR:
HIGGATES GROUP
7301 MONSEY CIRCLE
LOUISVILLE, KY 40219

ROADWAY IMPROVEMENT EXHIBIT
MOUNT WASHINGTON ROAD APARTMENTS
5604, 5606, 5612, 5614 & 5616 MOUNT WASHINGTON RD
LOUISVILLE, KENTUCKY 40229
TAX BLOCK 0091, LOTS 0002, 0072, 0027, 0037 & 0036
D.B. 7016 PG. 0675, D.B. 7017 PG. 0574 & D.B. 5719 PG. 0642

Revisions
1/30/23 REV. PER SITE MEETING W/ KYTC

Horizontal Scale: 1"=20'

Date: 01/20/23

Job Number: 3831

Sheet

5 OF 6

MINDEL SCOTT
ENGINEERING ► SURVEYING ► PLANNING ► LANDSCAPE ARCHITECTURE
515 S. EPPERSON BLVD. LOUISVILLE, KY 40219
502-485-1588 ► MindelScott.com

