




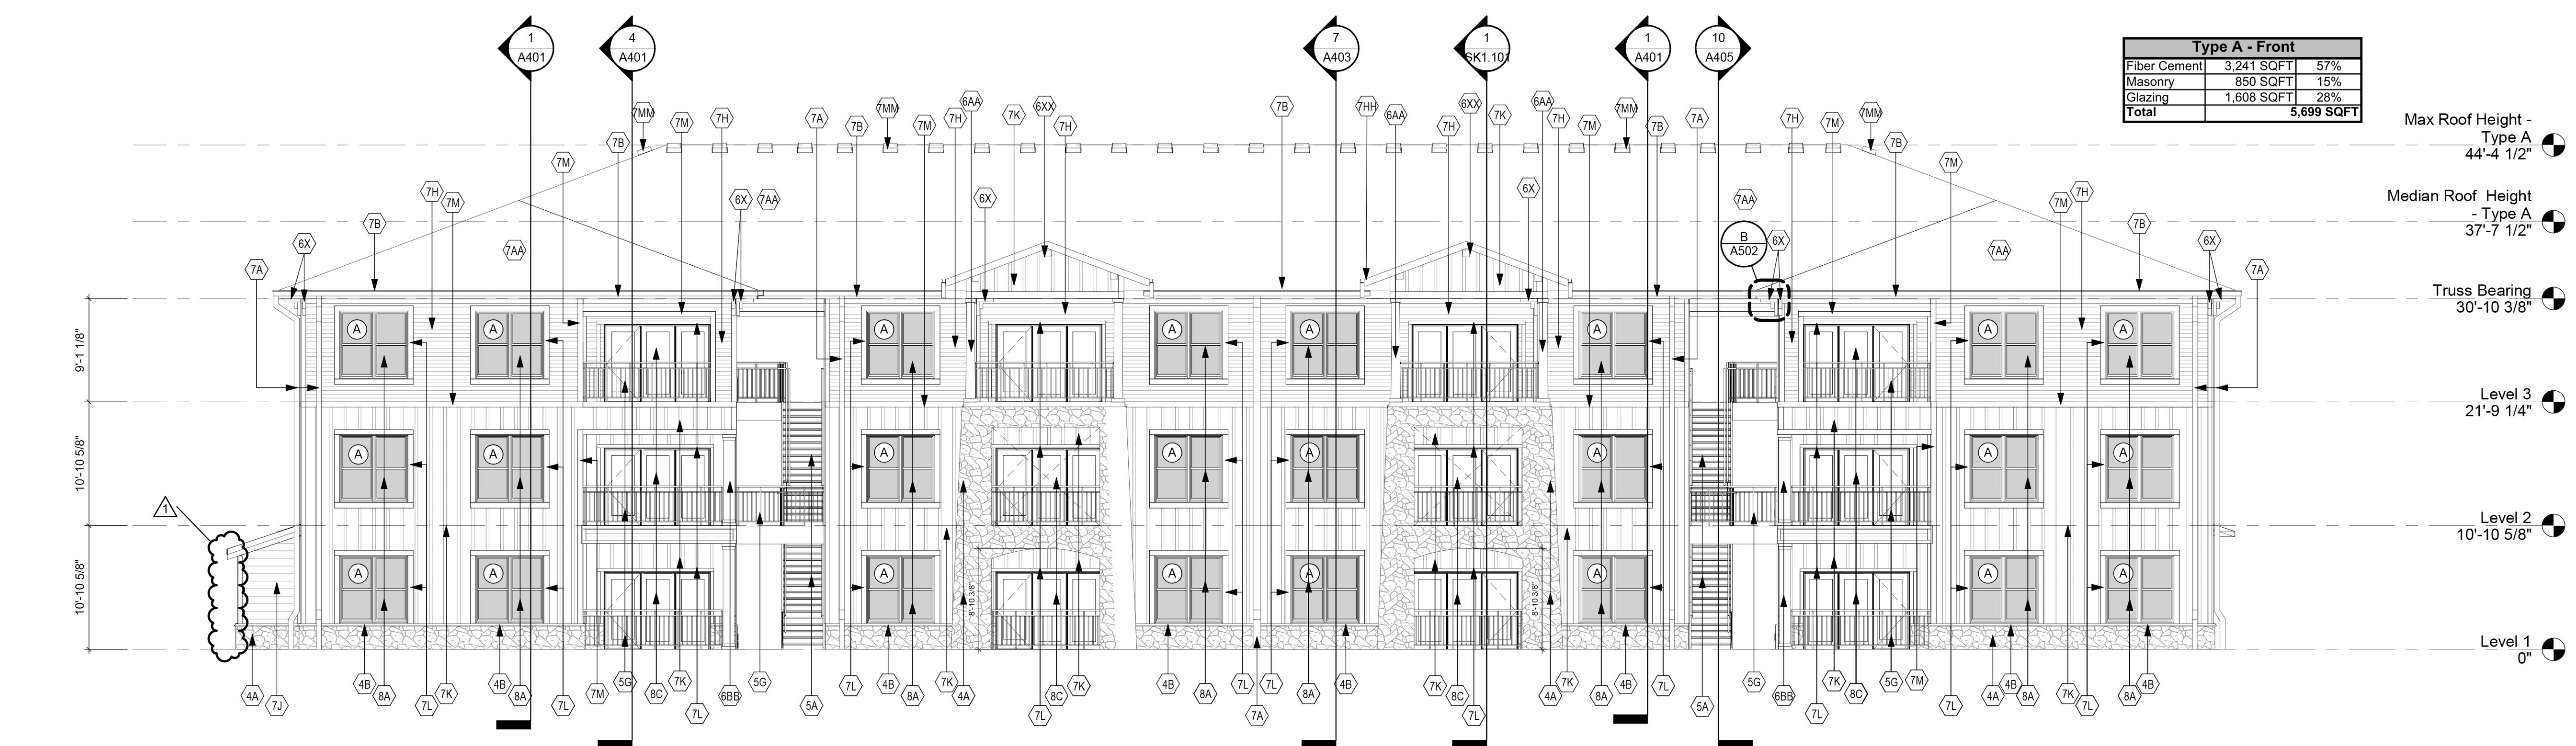


1 Elevation - Type A - Front
A201 1/8" = 1'-0"

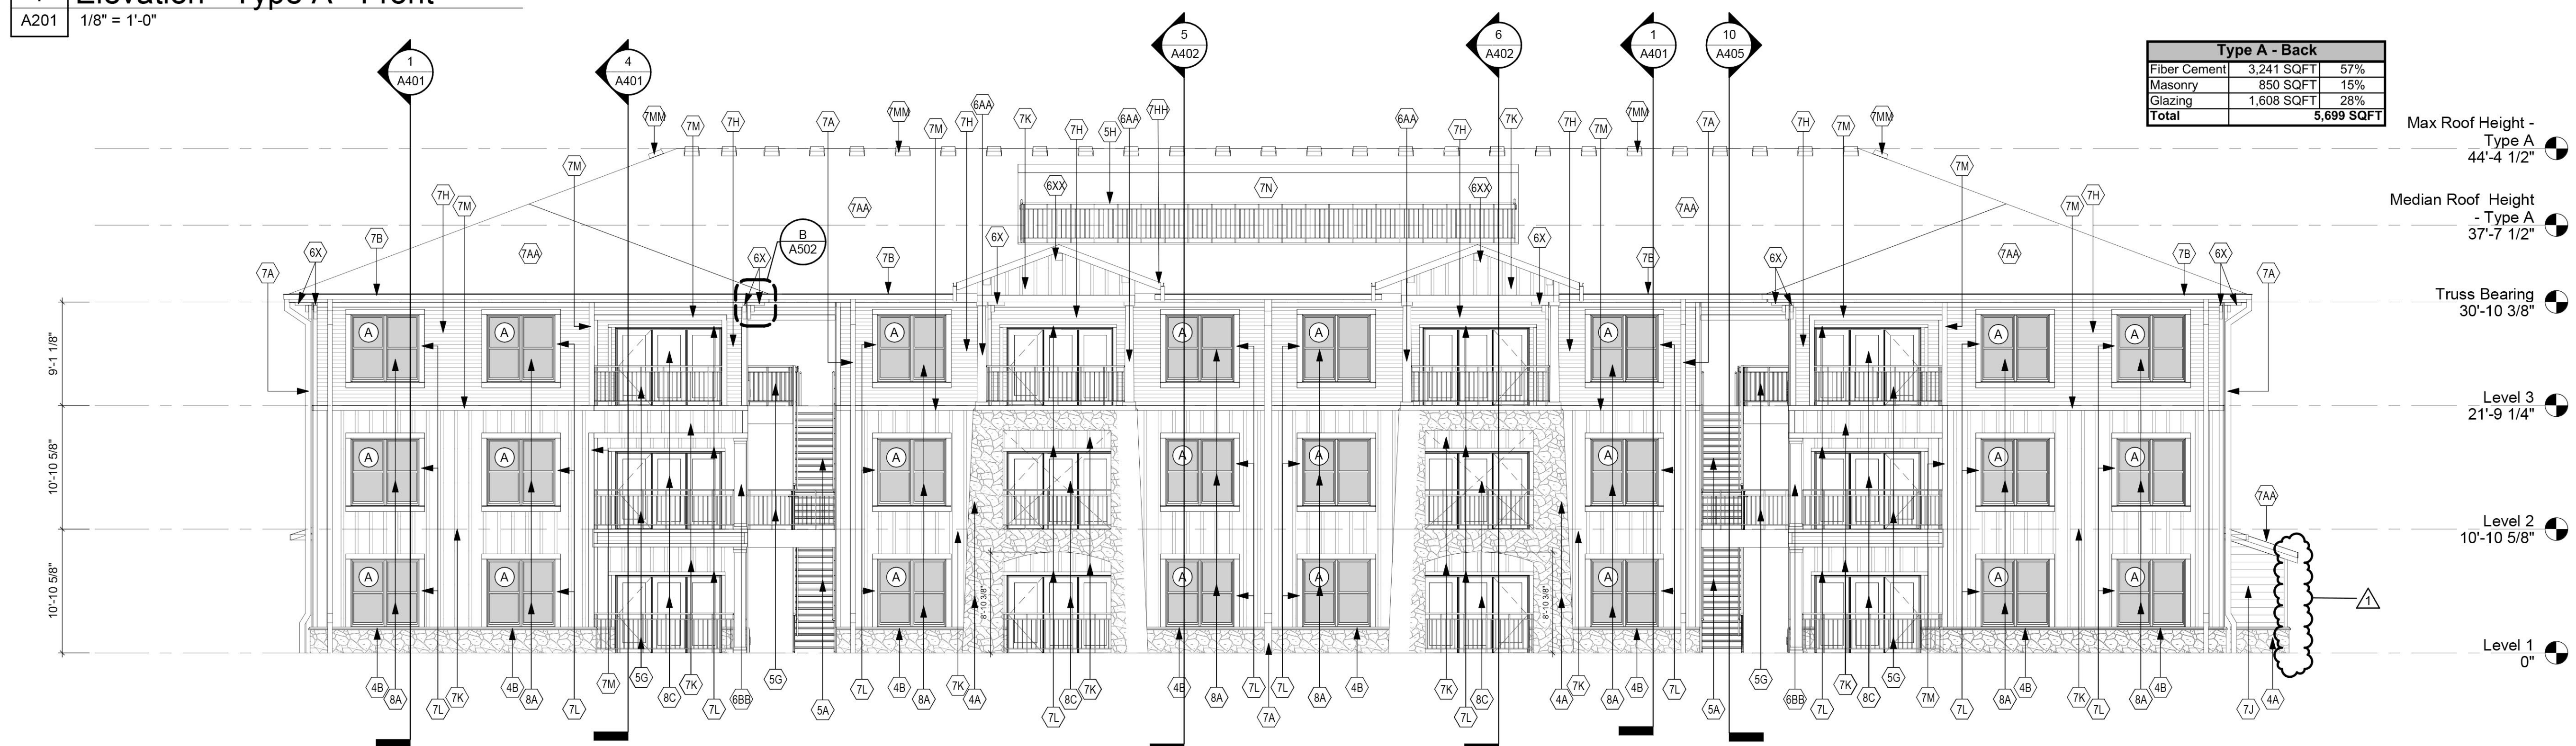

2 Elevation - Type A - Rear
A201 1/8" = 1'-0"

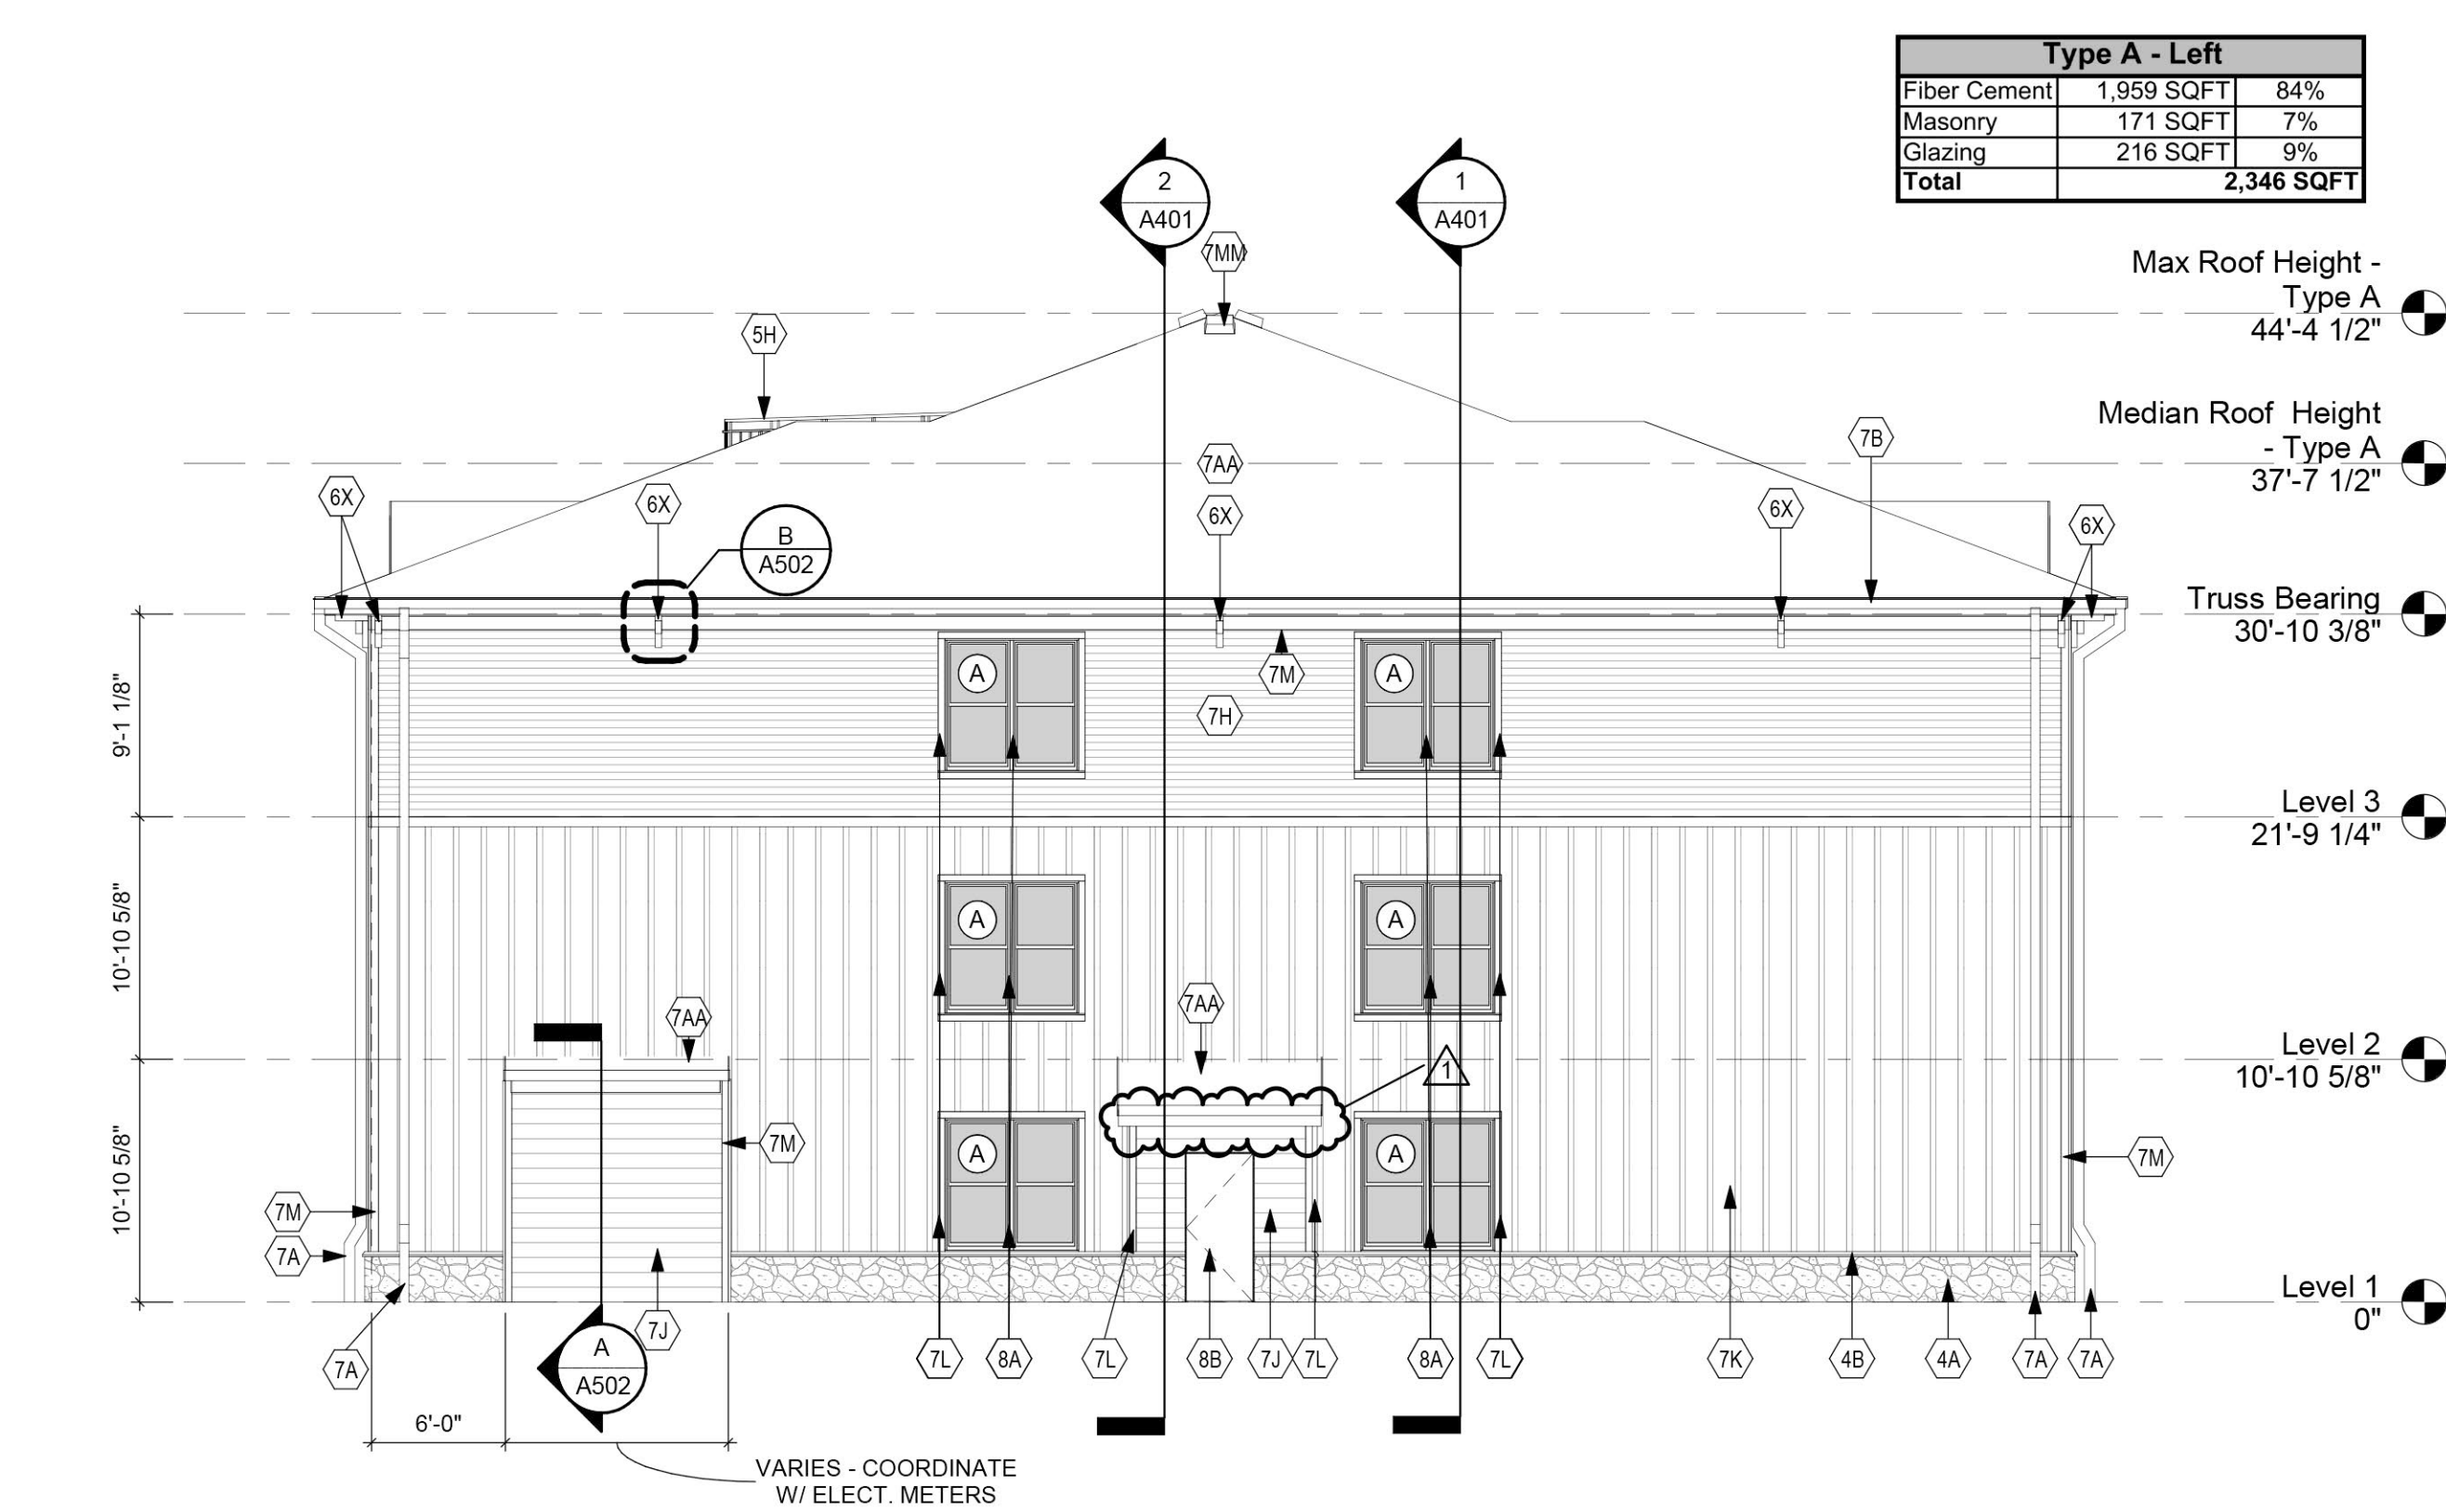

3 Elevation - Type A - Left
A201 1/8" = 1'-0"

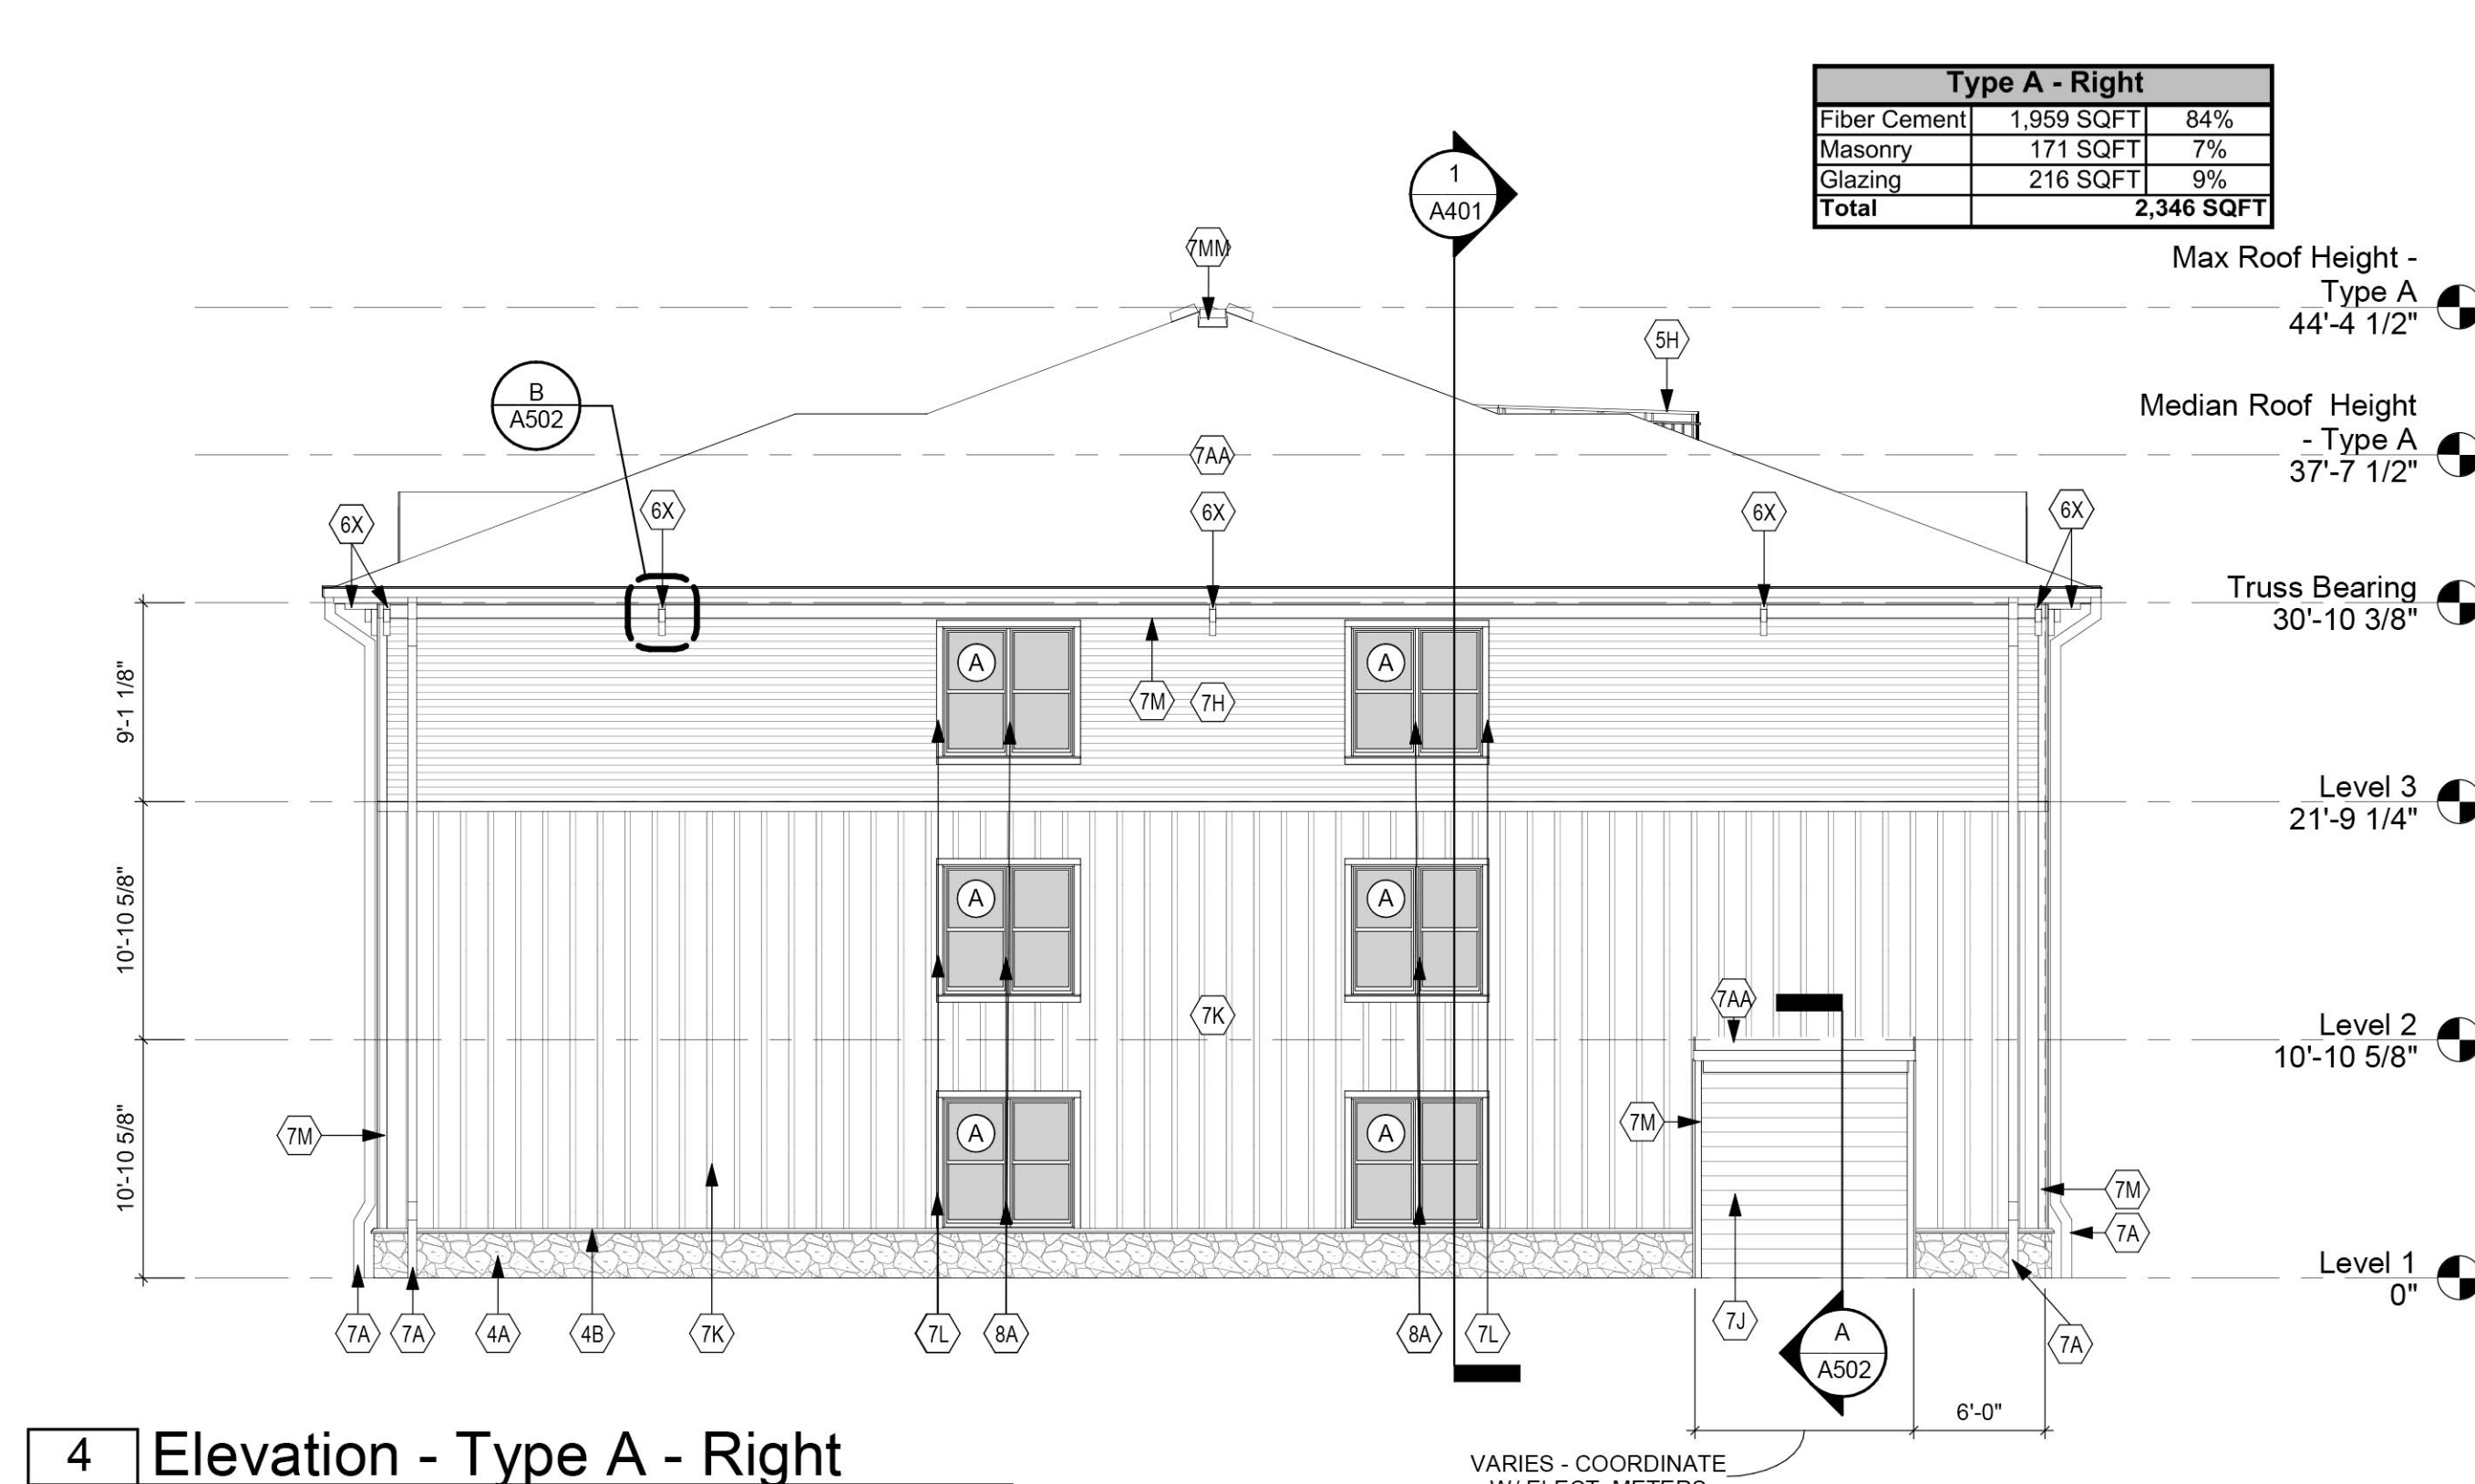

4 Elevation - Type A - Right
A201 1/8" = 1'-0"