


Note to K Bell:-
Portions of this R.W. has been
acquired. Acquisition of Remainder
is in progress. 3 9/16/65

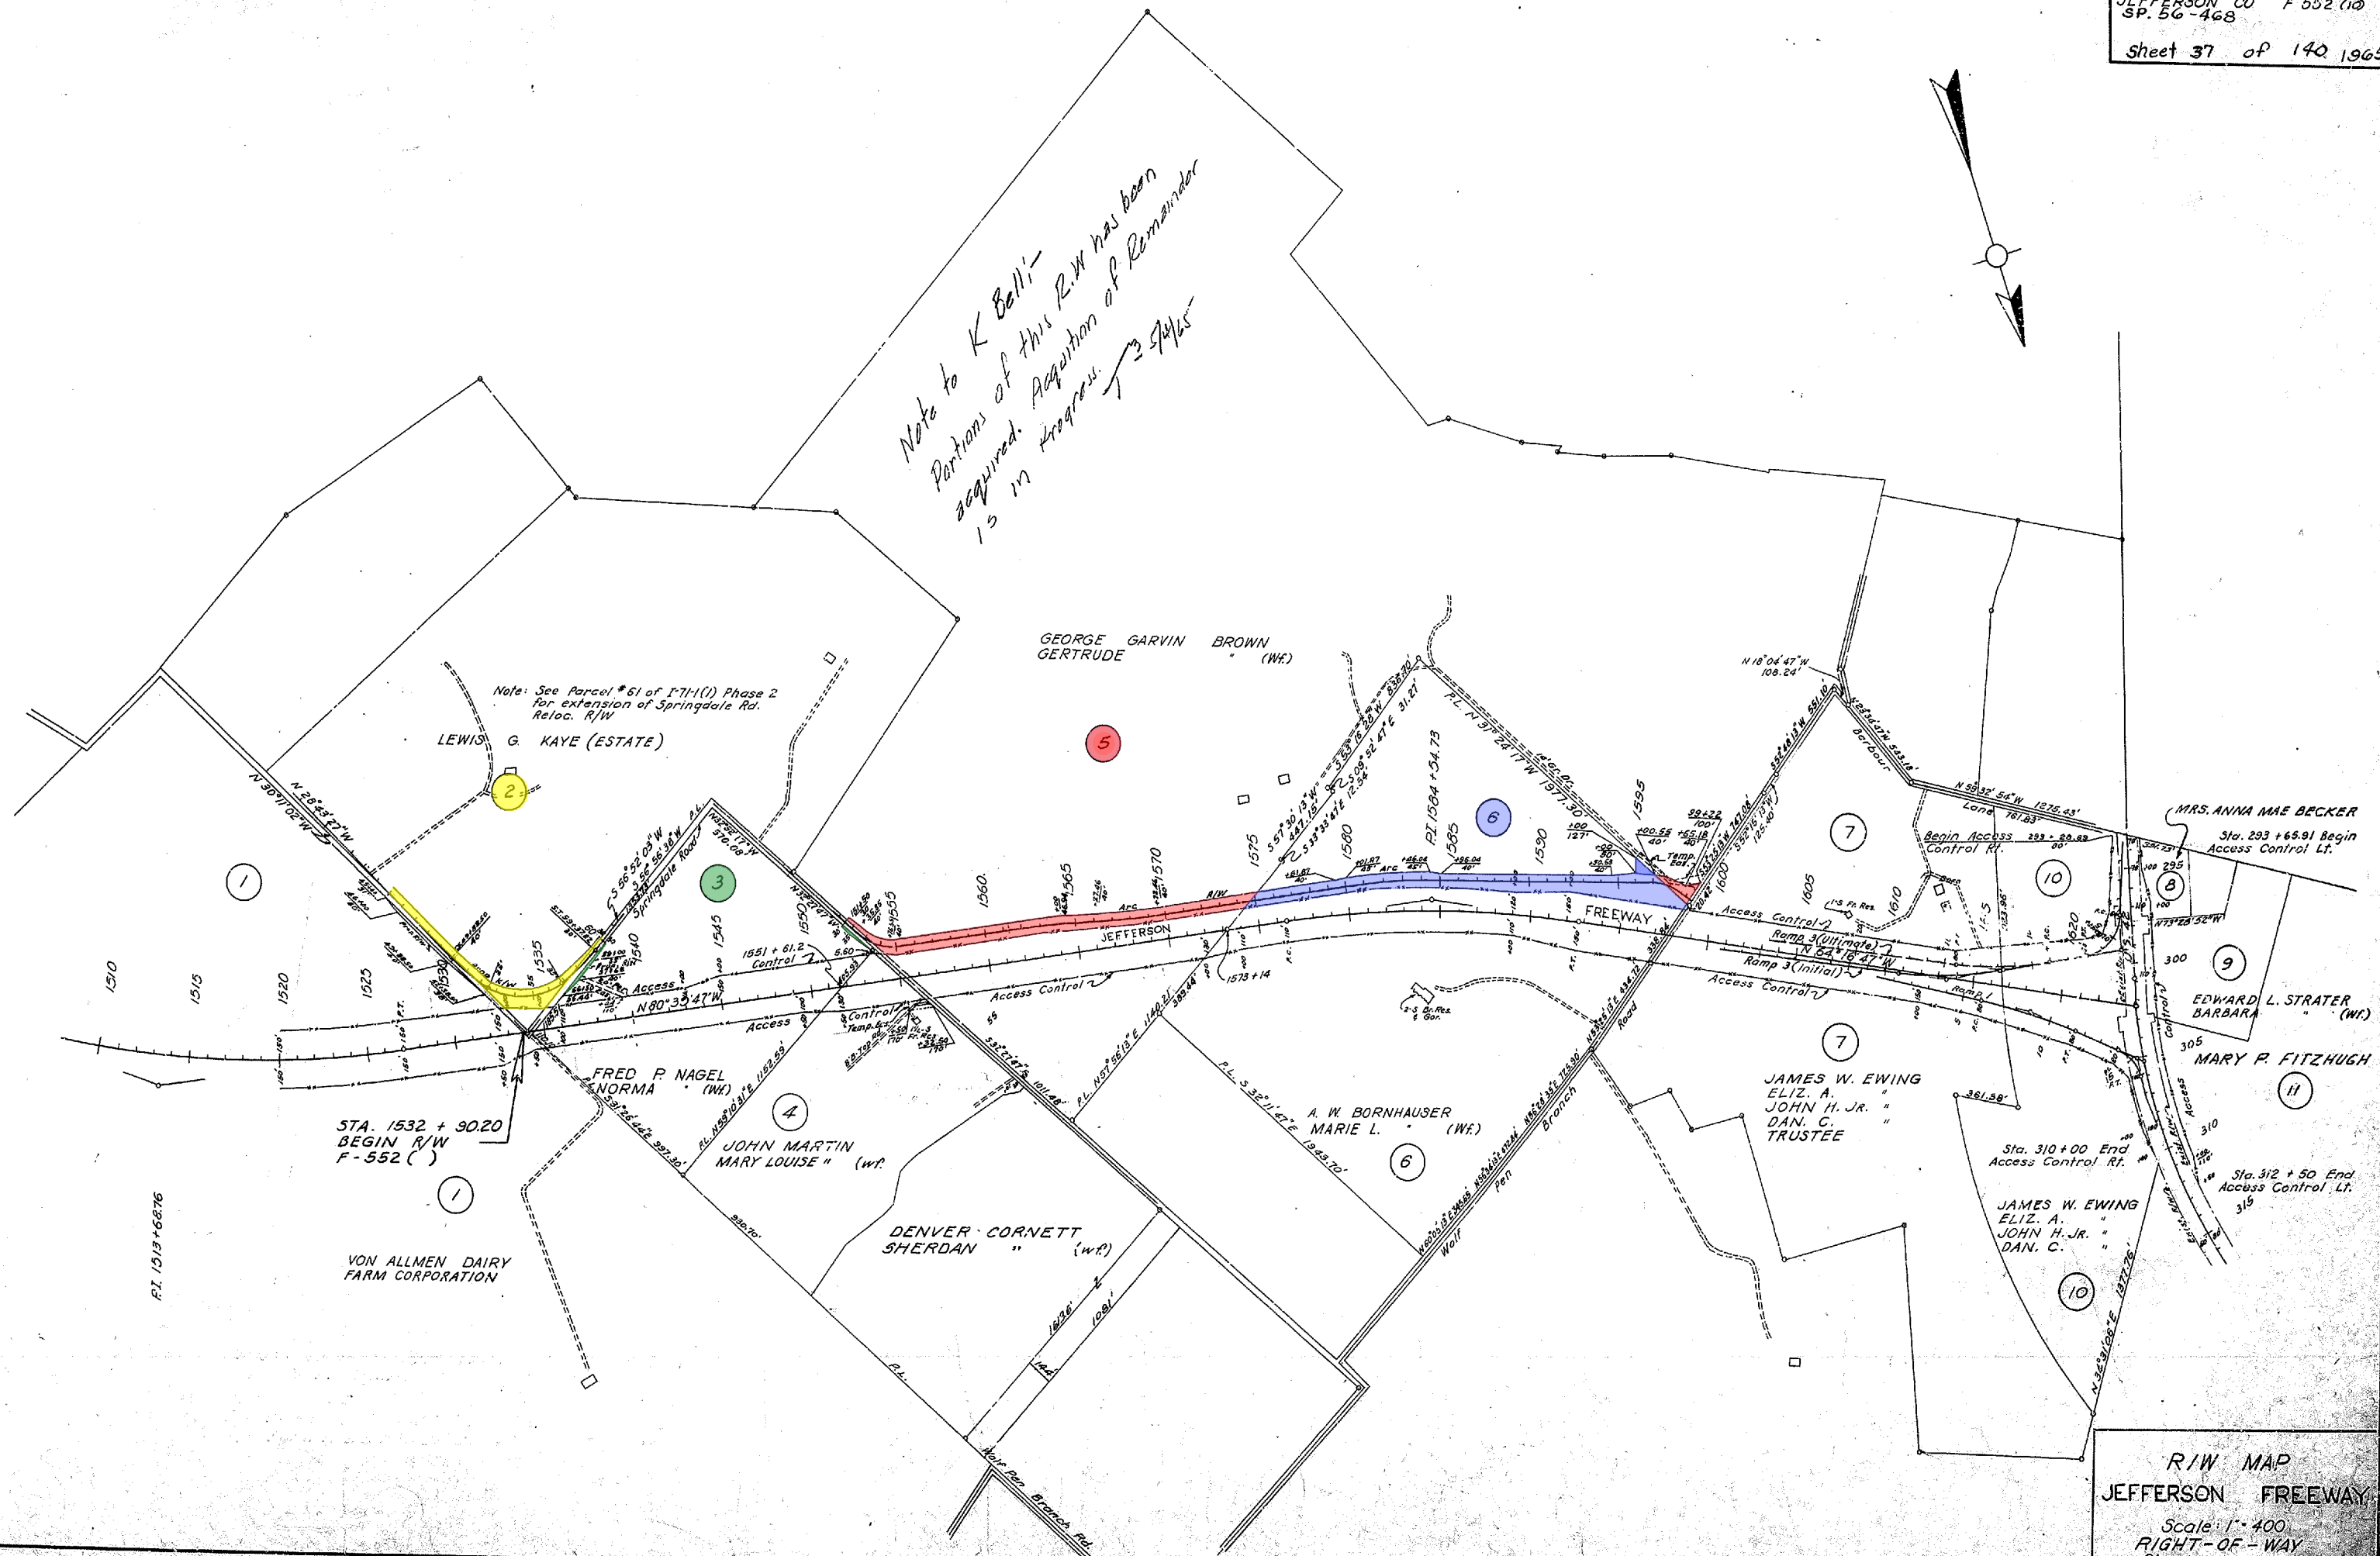

R/W MAP
JEFFERSON FREEWAY
Scale 1" = 400'
RIGHT-OF-WAY
Sheet

