




BUILDER SHALL VERIFY ALL DIMENSIONS BEFORE CONSTRUCTION

NOTE: ALL DIMENSIONS ARE BASED UPON AND DERIVED FROM FIELD MEASUREMENTS. WALL FINISHES, ACCESSABILITY, MECHANICAL AND HUMAN ERROR MAY MAKE SOME FIELD ADJUSTMENTS NECESSARY.

IMPORTATNT NOTE:
ALL POSSIBLE CARE HAS BEEN TAKEN TO ASSURE THE ACCURACY OF DIMENSIONS, ROOF PITCH AND THE EXPECTED APPEARANCE OF THE FINISHED HOME FOR THIS REMODEL / ADDITION PLAN. ALL IS BASED UPON FIELD MEASURMENT OR THE ORIGINAL CONSTRUCTION PLANS OF THE EXISTING STRUCTURE. UNKNOWNs EXIST IN EVERY STRUCTURE THAT MAY BE REVEALED ONLY UPON DEMOLITION AND CONSTRUCTION AS WORK PROGRESSES. THEREFORE, THE BUILDER MAY HAVE TO MAKE FIELD ADJUSTMENTS BASED UPON ACTUAL DIMENSIONS AND CONDITIONS. BETTER BY DESIGN LLC NOR ITS OPERATIVES ACCEPT ANY RESPONSIBILITY FOR VARIATIONS OF DIMENSIONS, ROOF PITCH OR APPEARANCE OF THE FINISHED HOME.

BUILDER MUST DETERMINE THE FEASIBILITY OF REMOVING WALLS OR OTHER STRUCTURE. IF ROOF OR FLOOR BEARING WALLS OR BEAMS ARE TO BE ALTERED OR REMOVED, CARE MUST BE TAKEN TO SUPPORT EXISTING STRUCTURE BEFORE ALTERING OR REMOVING EXISTING SUPPORT. IT IS THE RESPONSIBILITY OF THE BUILDER AND OWNER TO ASSURE SAFETY AND STRUCTURAL INTEGRITY. BETTER BY DESIGN LLC PLANS ARE CONCEPTUAL AND AS SUCH DO NOT EXPRESS OR IMPLY THAT ALTERATION OR REMOVAL OF ANY EXISTING STRUCTURE IS SOUND PRACTICE FROM AN ARCHITECTURAL OR ENGINEERING PERSPECTIVE. BETTER BY DESIGN LLC ASSUMES NO RESPONSIBILITY FOR JOB SITE SAFETY OR FOR ANY INJURY OR DAMAGE RESULTING FROM THE BUILDERS ATTEMPT TO DEMOLISH, ALTER OR CONSTRUCT ANY STRUCTURE DEPICTED ON THIS PLAN.


Use of these plans by the client/customer of Better By Design, LLC indicates that the client/customer understands and agrees to all of, but not limited to the following terms and conditions of such use.
Better By Design, LLC is neither employee and/or agent, actual or apparent, nor liable to the client/customer for any costs, losses, injuries or damages caused by any departure from the plans produced.
Client/customer agrees to indemnify Better By Design, LLC for any claims by any third parties for any costs, losses, injuries or damages caused by any departure from the plans.
By the client/customer, and also departure from the plans by any individual or entity with whom the client/customer shares these plans.
The client/customer acknowledges that the plans were prepared assuming that certain materials would be available, and the client/customer acknowledges that those materials may or may not be available at the time of construction. Better By Design, LLC will not be liable to the client/customer for any costs, losses, injuries or damages caused by any departure from the materials contemplated when the plans were prepared.
The provision covers departure from materials by the client customer, and also departure from materials by any individual or entity with whom the client/customer shares these plans.
Client/customer agrees to indemnify Better By Design, LLC for any claims by any third parties for any costs, losses, injuries or damages caused by any departure from the materials contemplated when the plans were prepared.
The provision covers departure from materials by the client customer, and also departure from materials by any individual or entity with whom the client/customer shares these plans.
The client/customer acknowledges that design errors are possible and the client/customer agrees to employ a licensed, insured, professional engineer/architect/contractor and/or sub-contractor to insure structural integrity and compliance with federal, state and local law, rules, codes and regulations.
Better By Design, LLC shall not be liable to the client/customer for any costs, losses, injuries or damages caused by design errors. Client/customer agrees to pursue his licensed, insured, professional engineer/architect/contractor and/or sub-contractor and to hold Better By Design, LLC harmless in the event of design errors. And client/customer agrees to indemnify Better By Design, LLC for any claims by any third parties for any costs, losses, injuries or damages caused by design errors.
Client/customer agrees that codes govern over design and disclaims govern over code.
Elevation drawings are conceptual only. Better By Design, LLC expresses no guarantee and assumes no liability for any difference between the drawings and the actual appearance of the structure when constructed.
Customer/client should verify geographic and subsurface conditions and adapt foundation plans accordingly.
Bidders should verify materials, requirements, and availability and report any discrepancies to the customer/client.
The purchase of plans from Better By Design, LLC or their agents constitutes a client/customer status and grants a license to the client/customer to build one structure conceptualized by the plan. Changes and modifications to the original drawings (if the changes are not needed to be shown on the drawing) are permitted. However, full rights and title to the original plan and any derivative work of same is retained by Better By Design, LLC.
No plans produced by Better By Design, LLC may be reproduced by the client/customer, its agents or assigns, in any form without the express written consent of Better By Design, LLC. And in any event, any reproduction, distribution, copying, alteration, modification, or any other use of the plans, drawings and all copies, copying or distributing the property of Better By Design, LLC in any form (hard copies, electronic media, etc.) is strictly prohibited. Violations may be subject to criminal or civil liability.
All parties acknowledge and agree that terms and conditions herein shall be continued according to the law of Indiana.

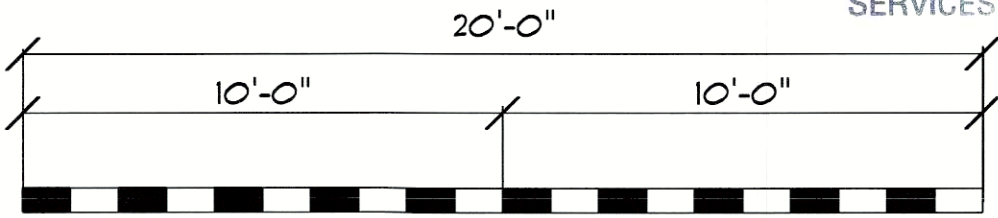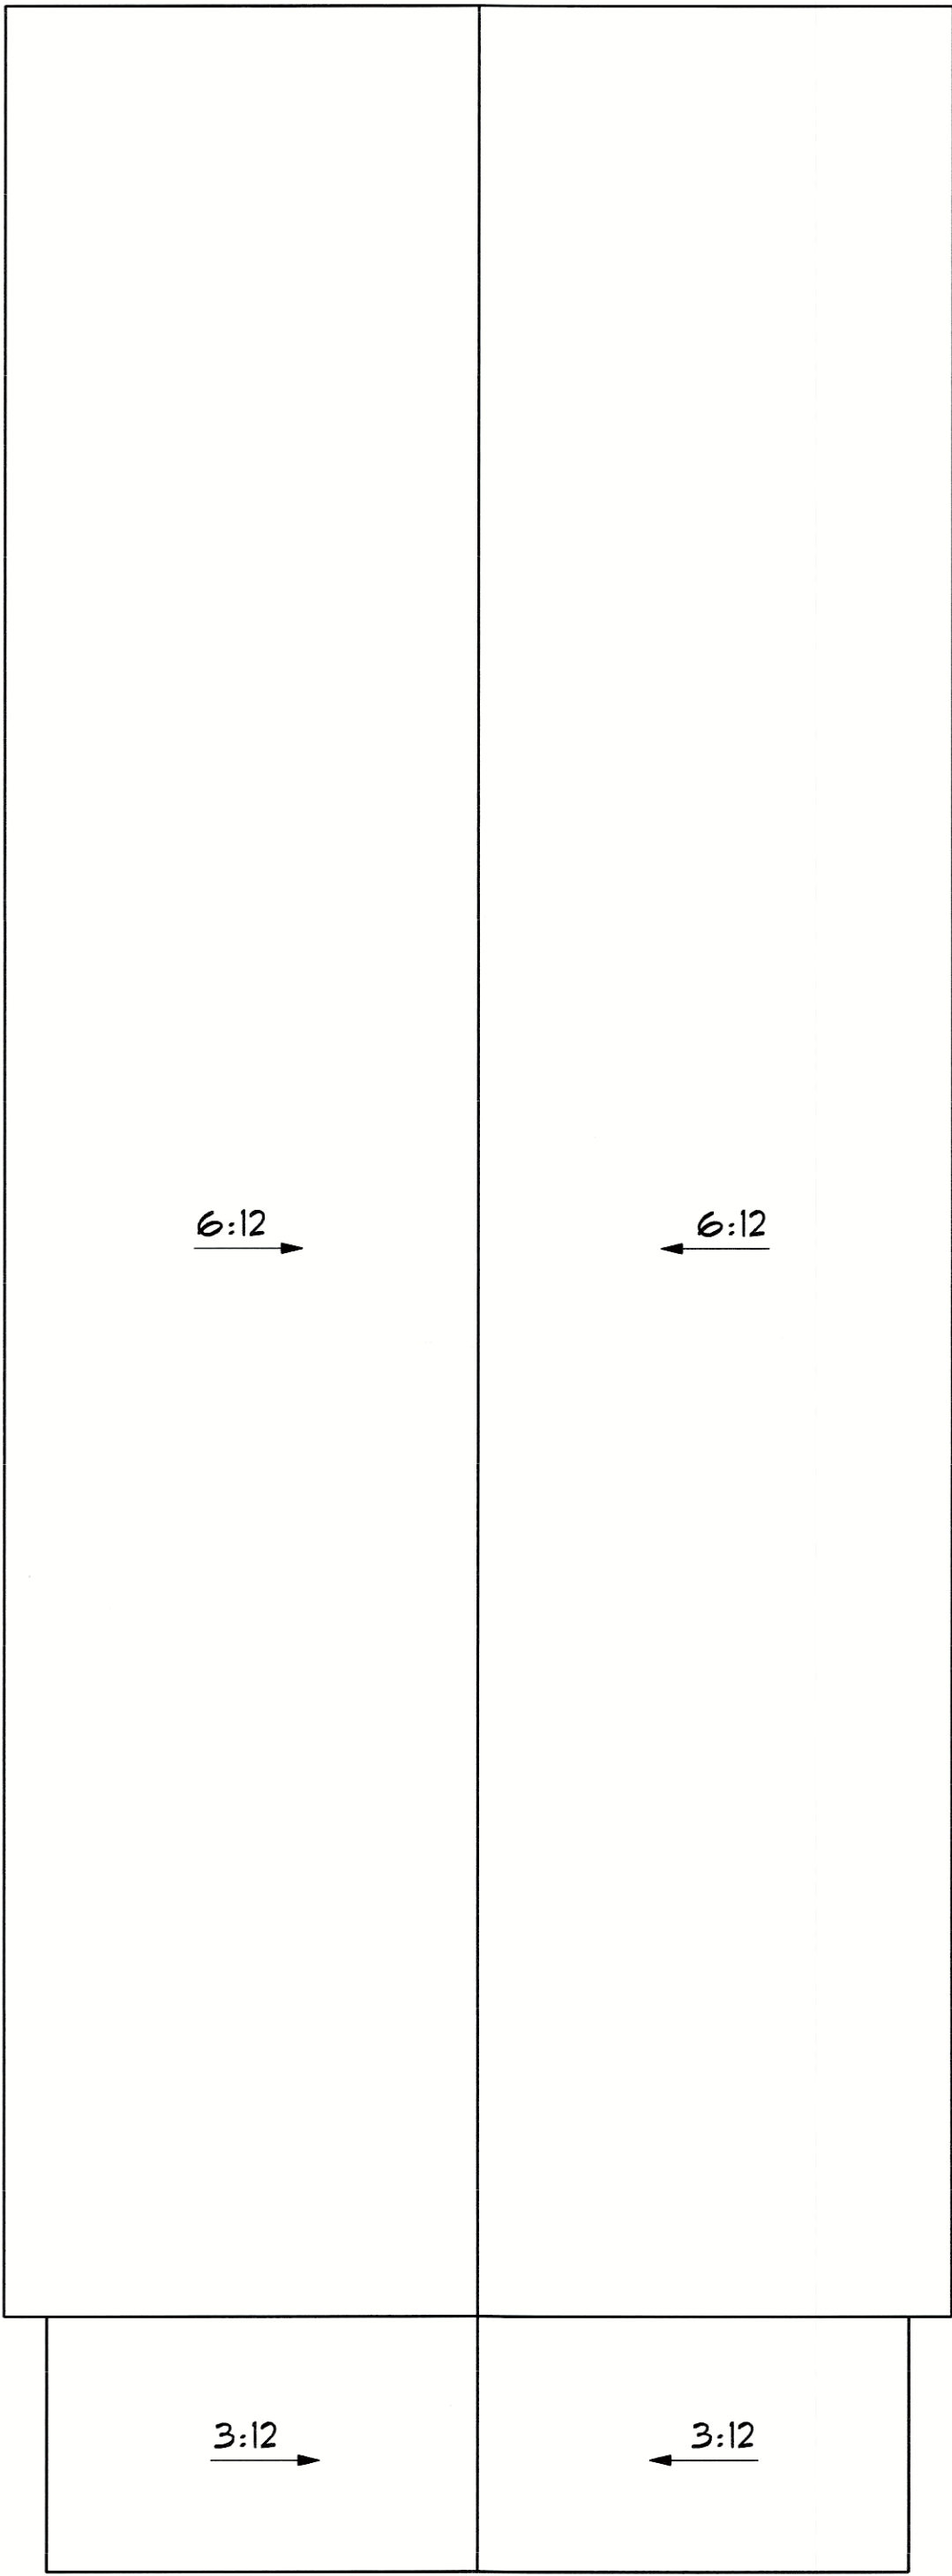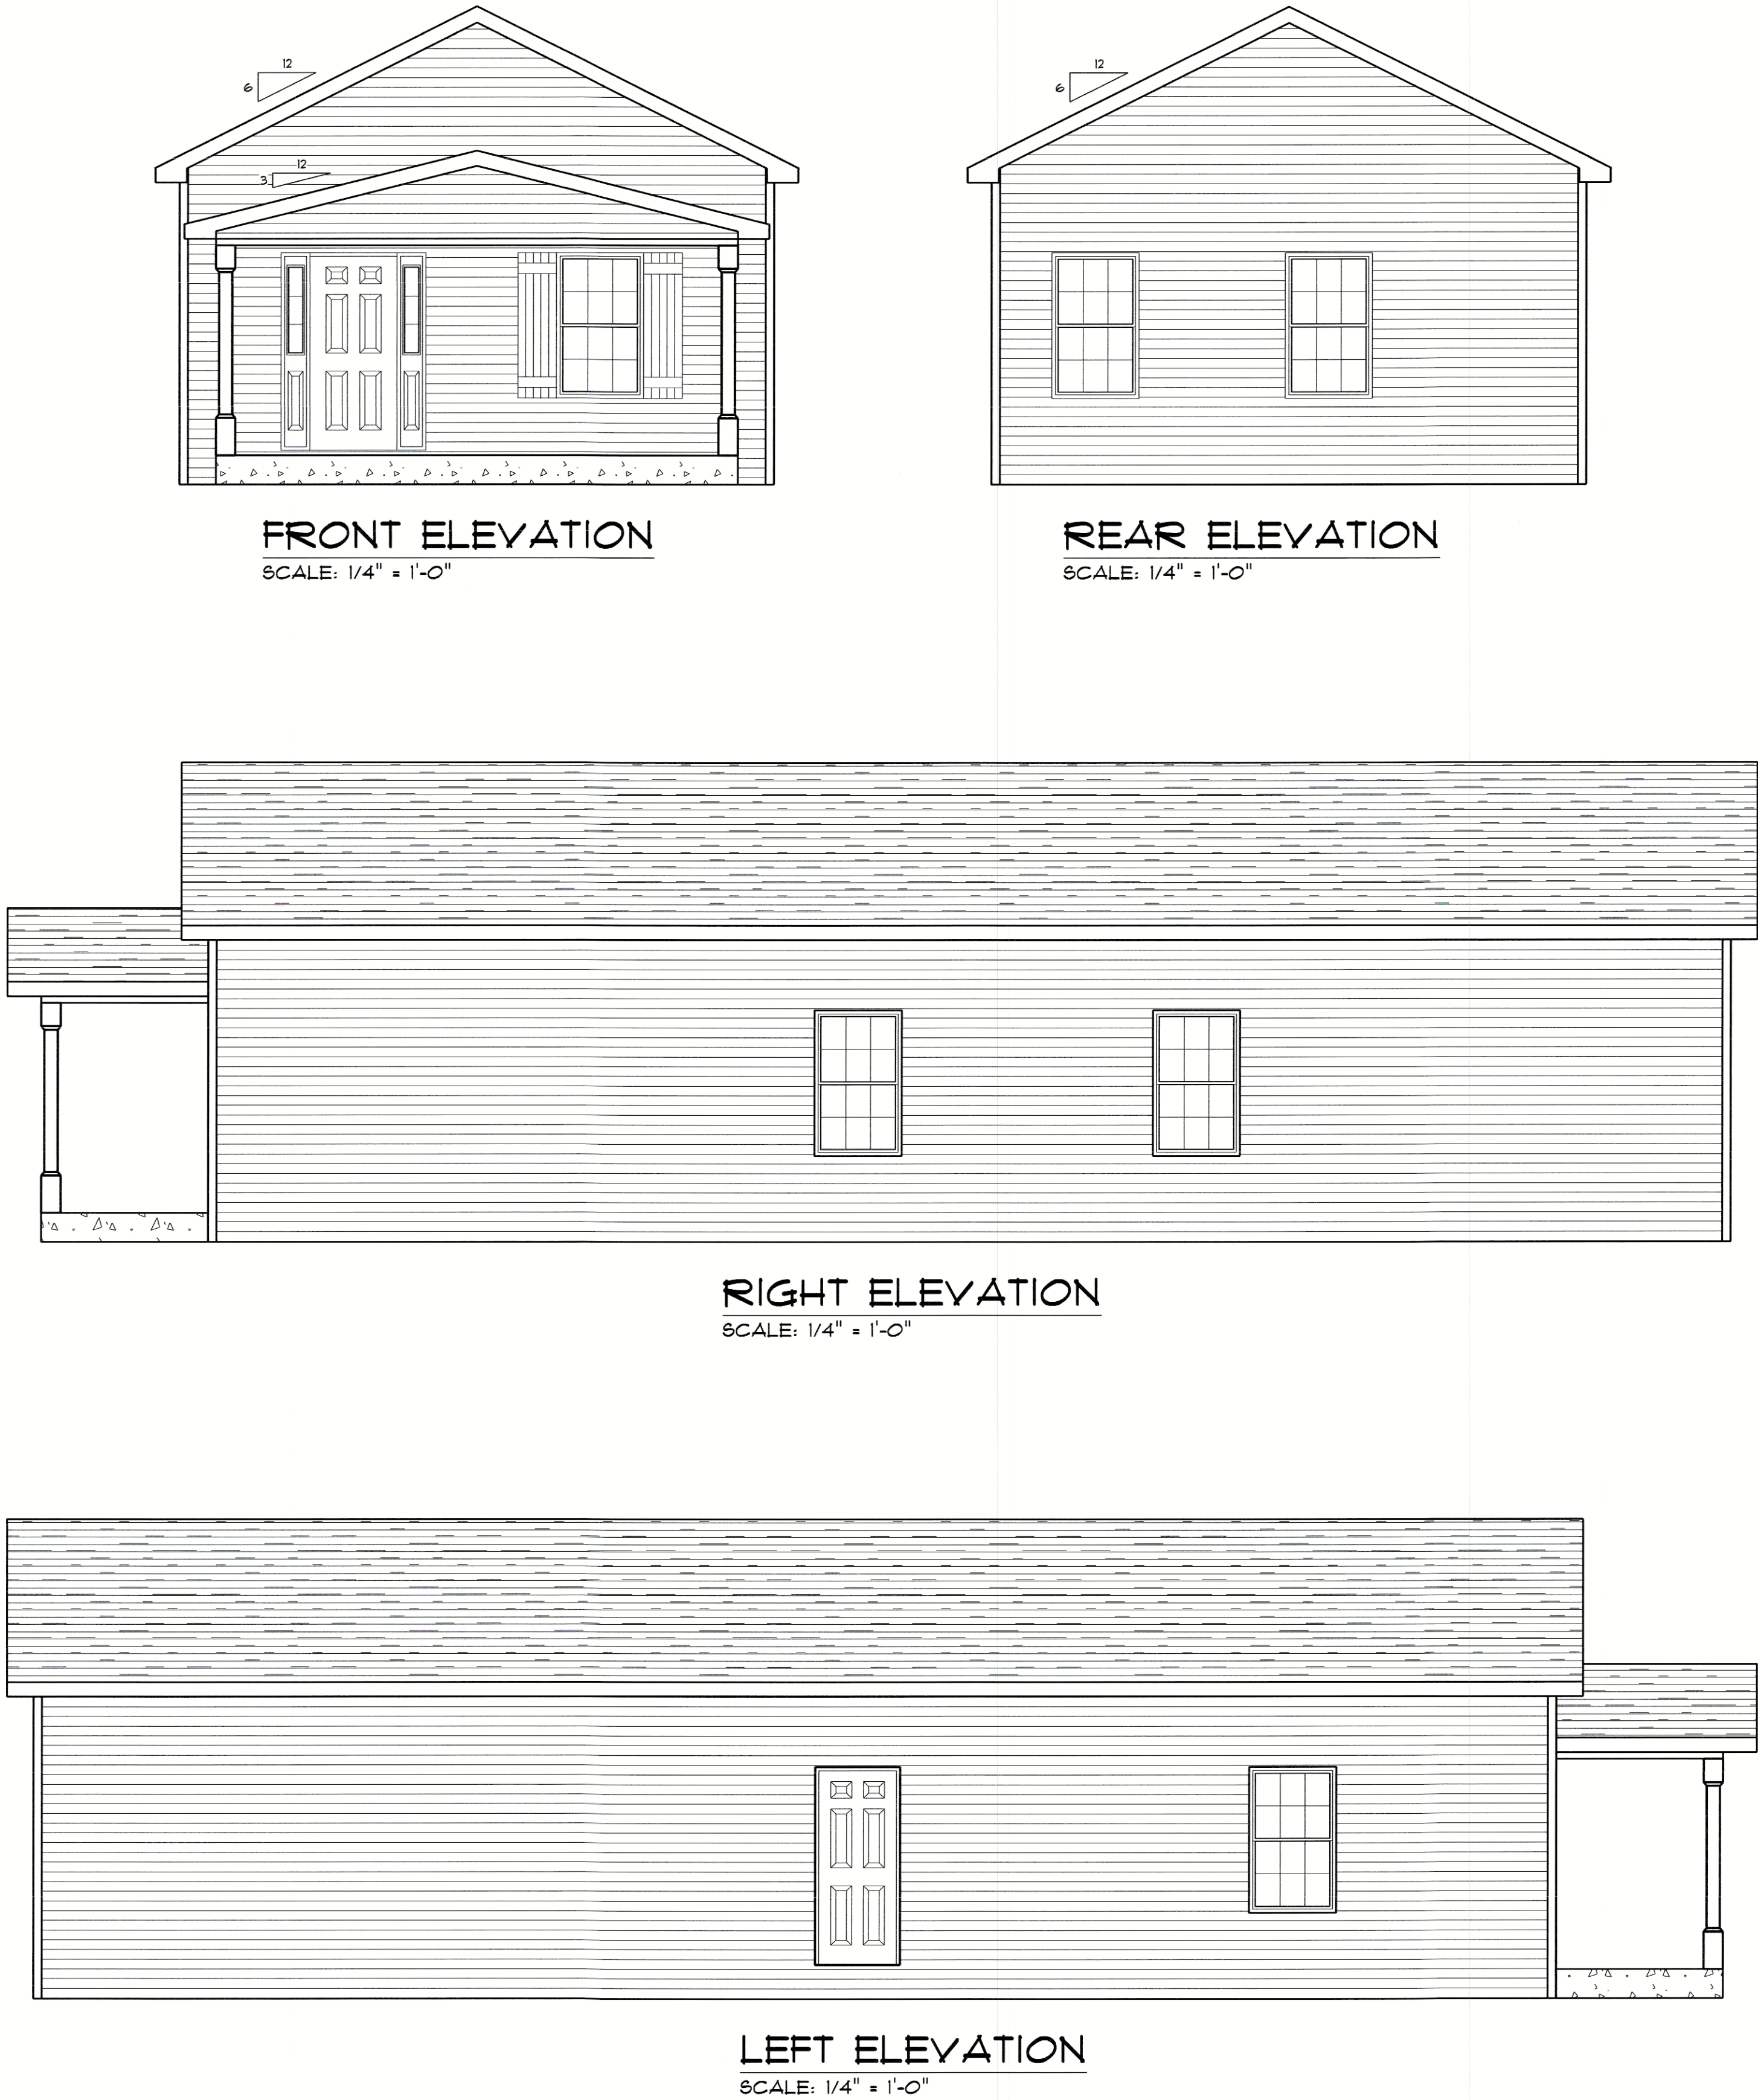

THIS PAGE MAY BE PRINTED IN VARIOUS SIZES. TO DETERMINE SCALE ON THIS PAGE SIZE COMPARE RULER TO SCALE ABOVE. EACH BLOCK EQUALS 1 FOOT.

JARRON BOARD

DESIGN: • 220 N. 22ND. ST.
REVISED: 6/6/2022
DESIGNER: JUC
BETTER BY DESIGN
NEW ALBANY, IN
(502)741-2748
WWW.BBD-PLANS.COM
email: SALES@BBD-PLANS.COM

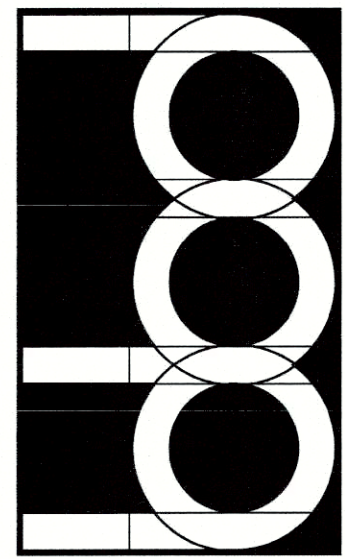

BETTER
by DESIGN LLC