

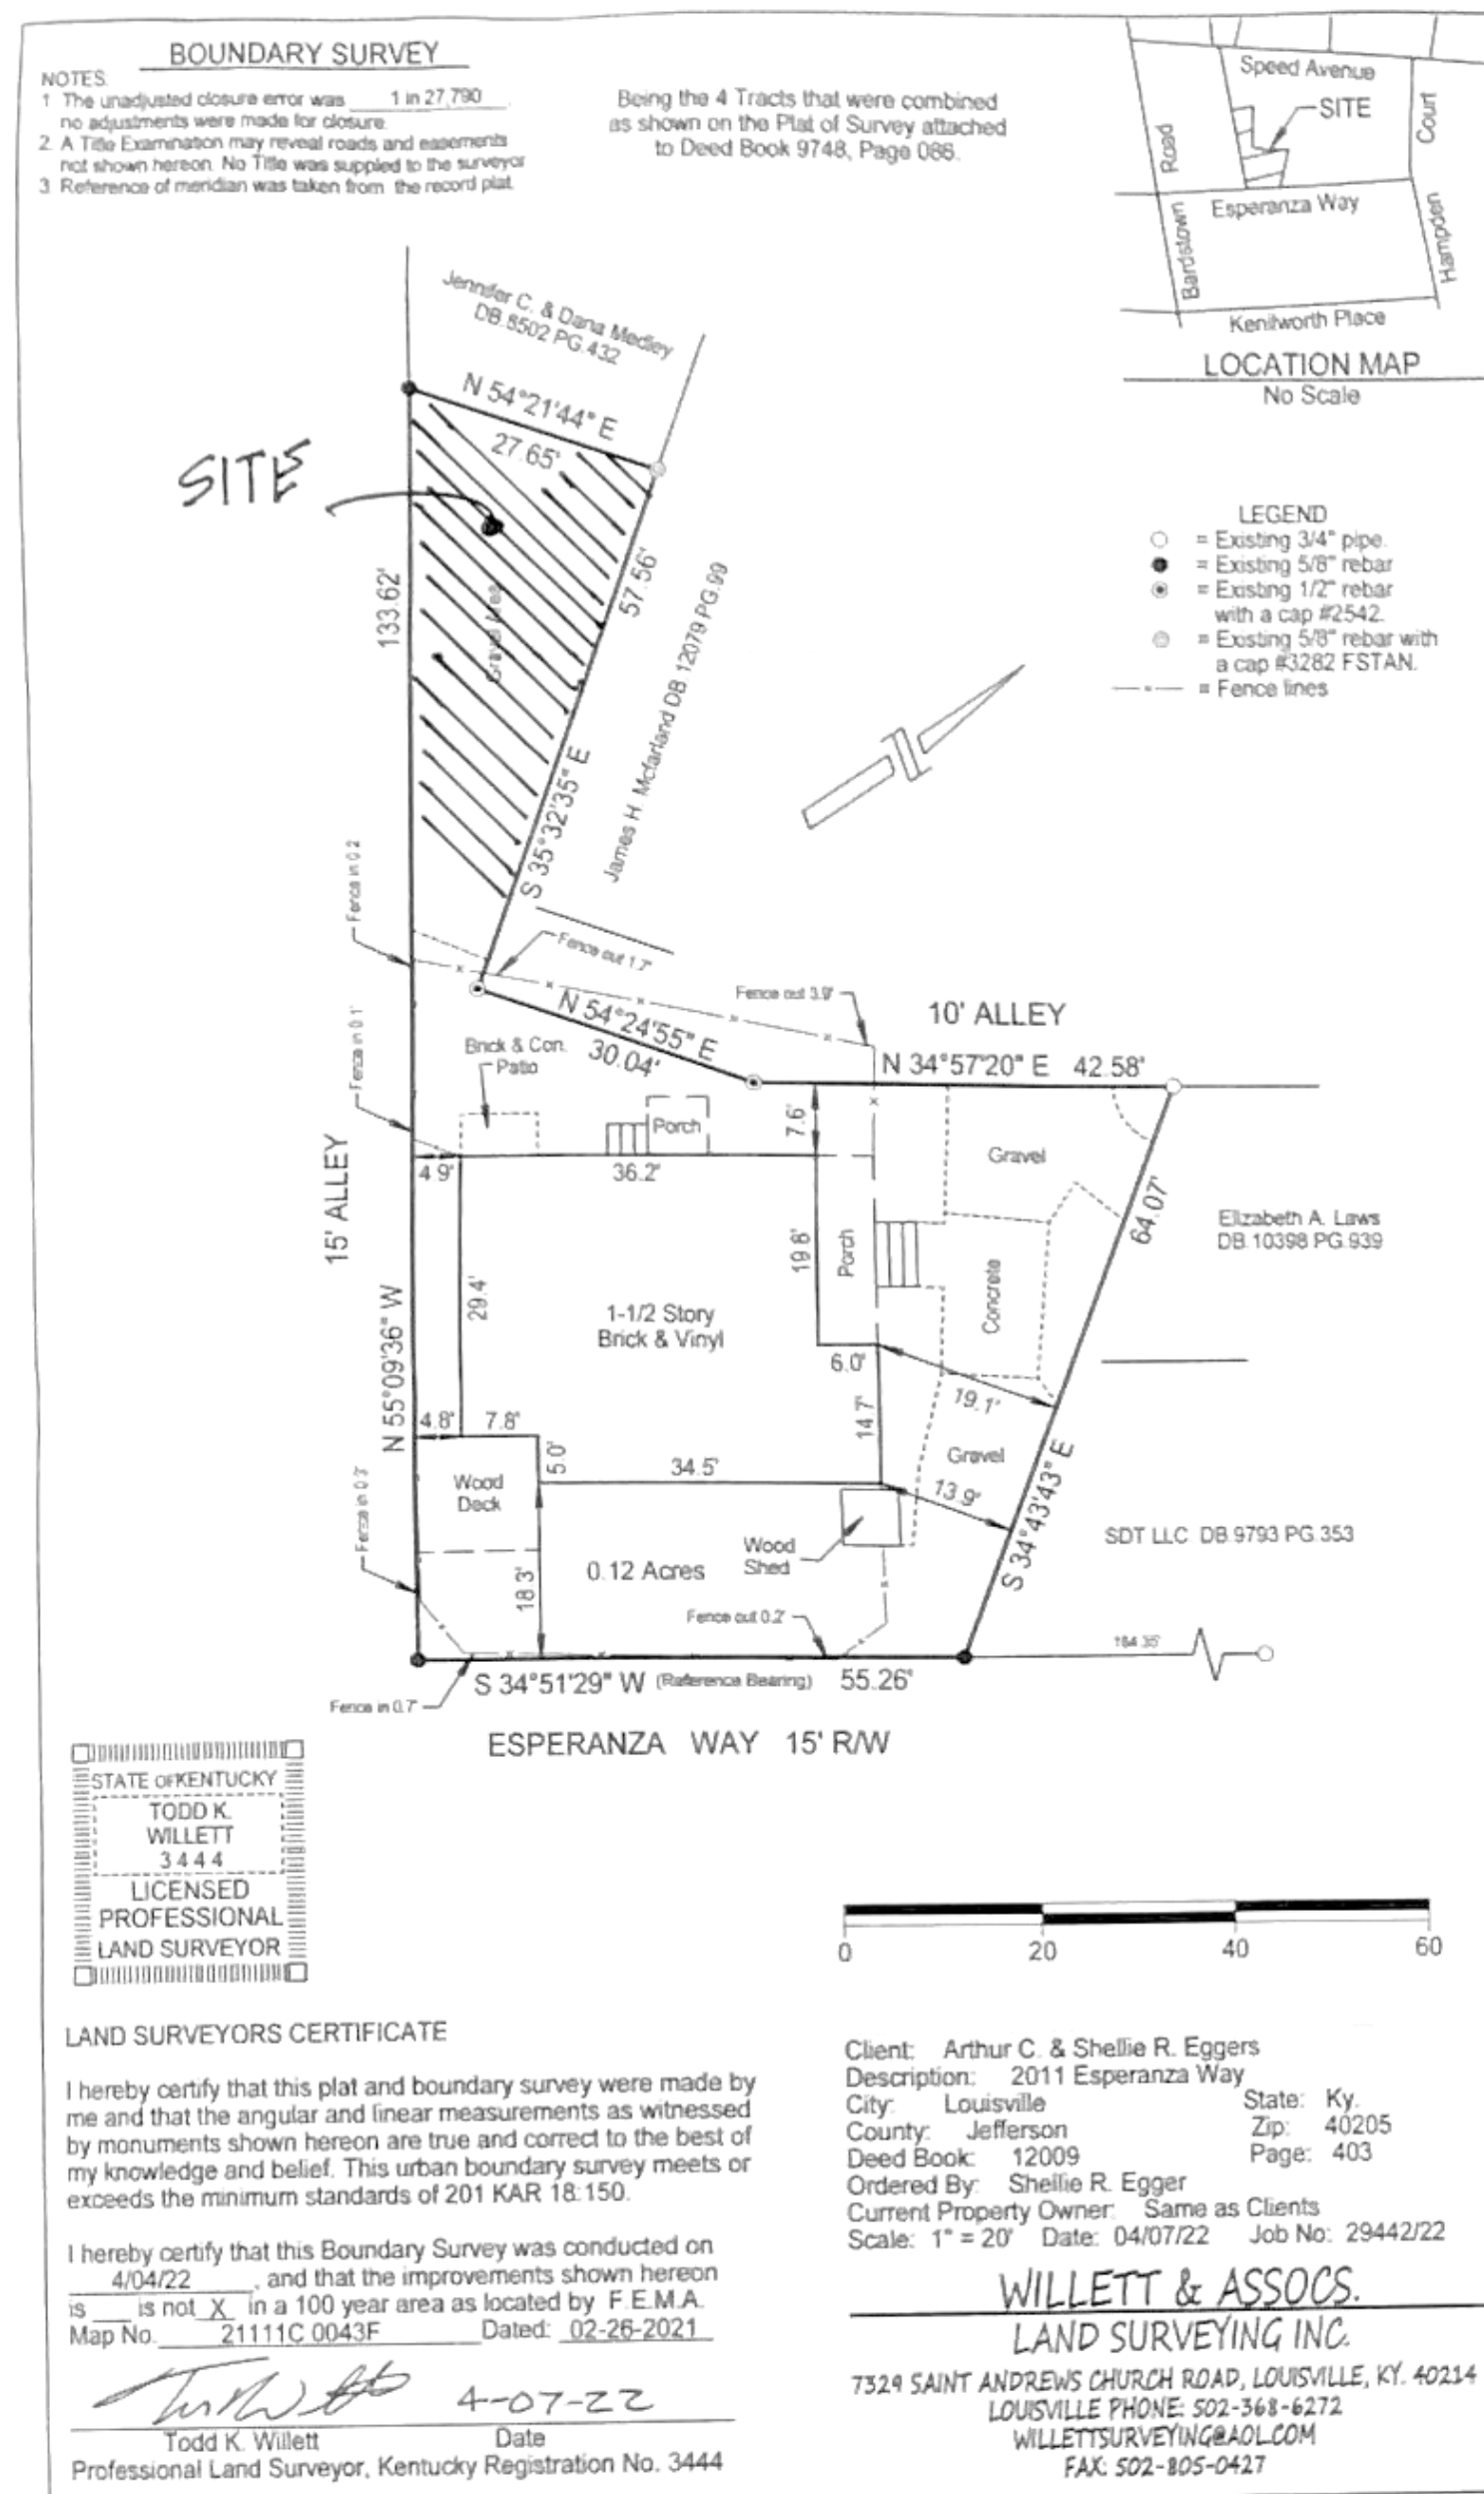
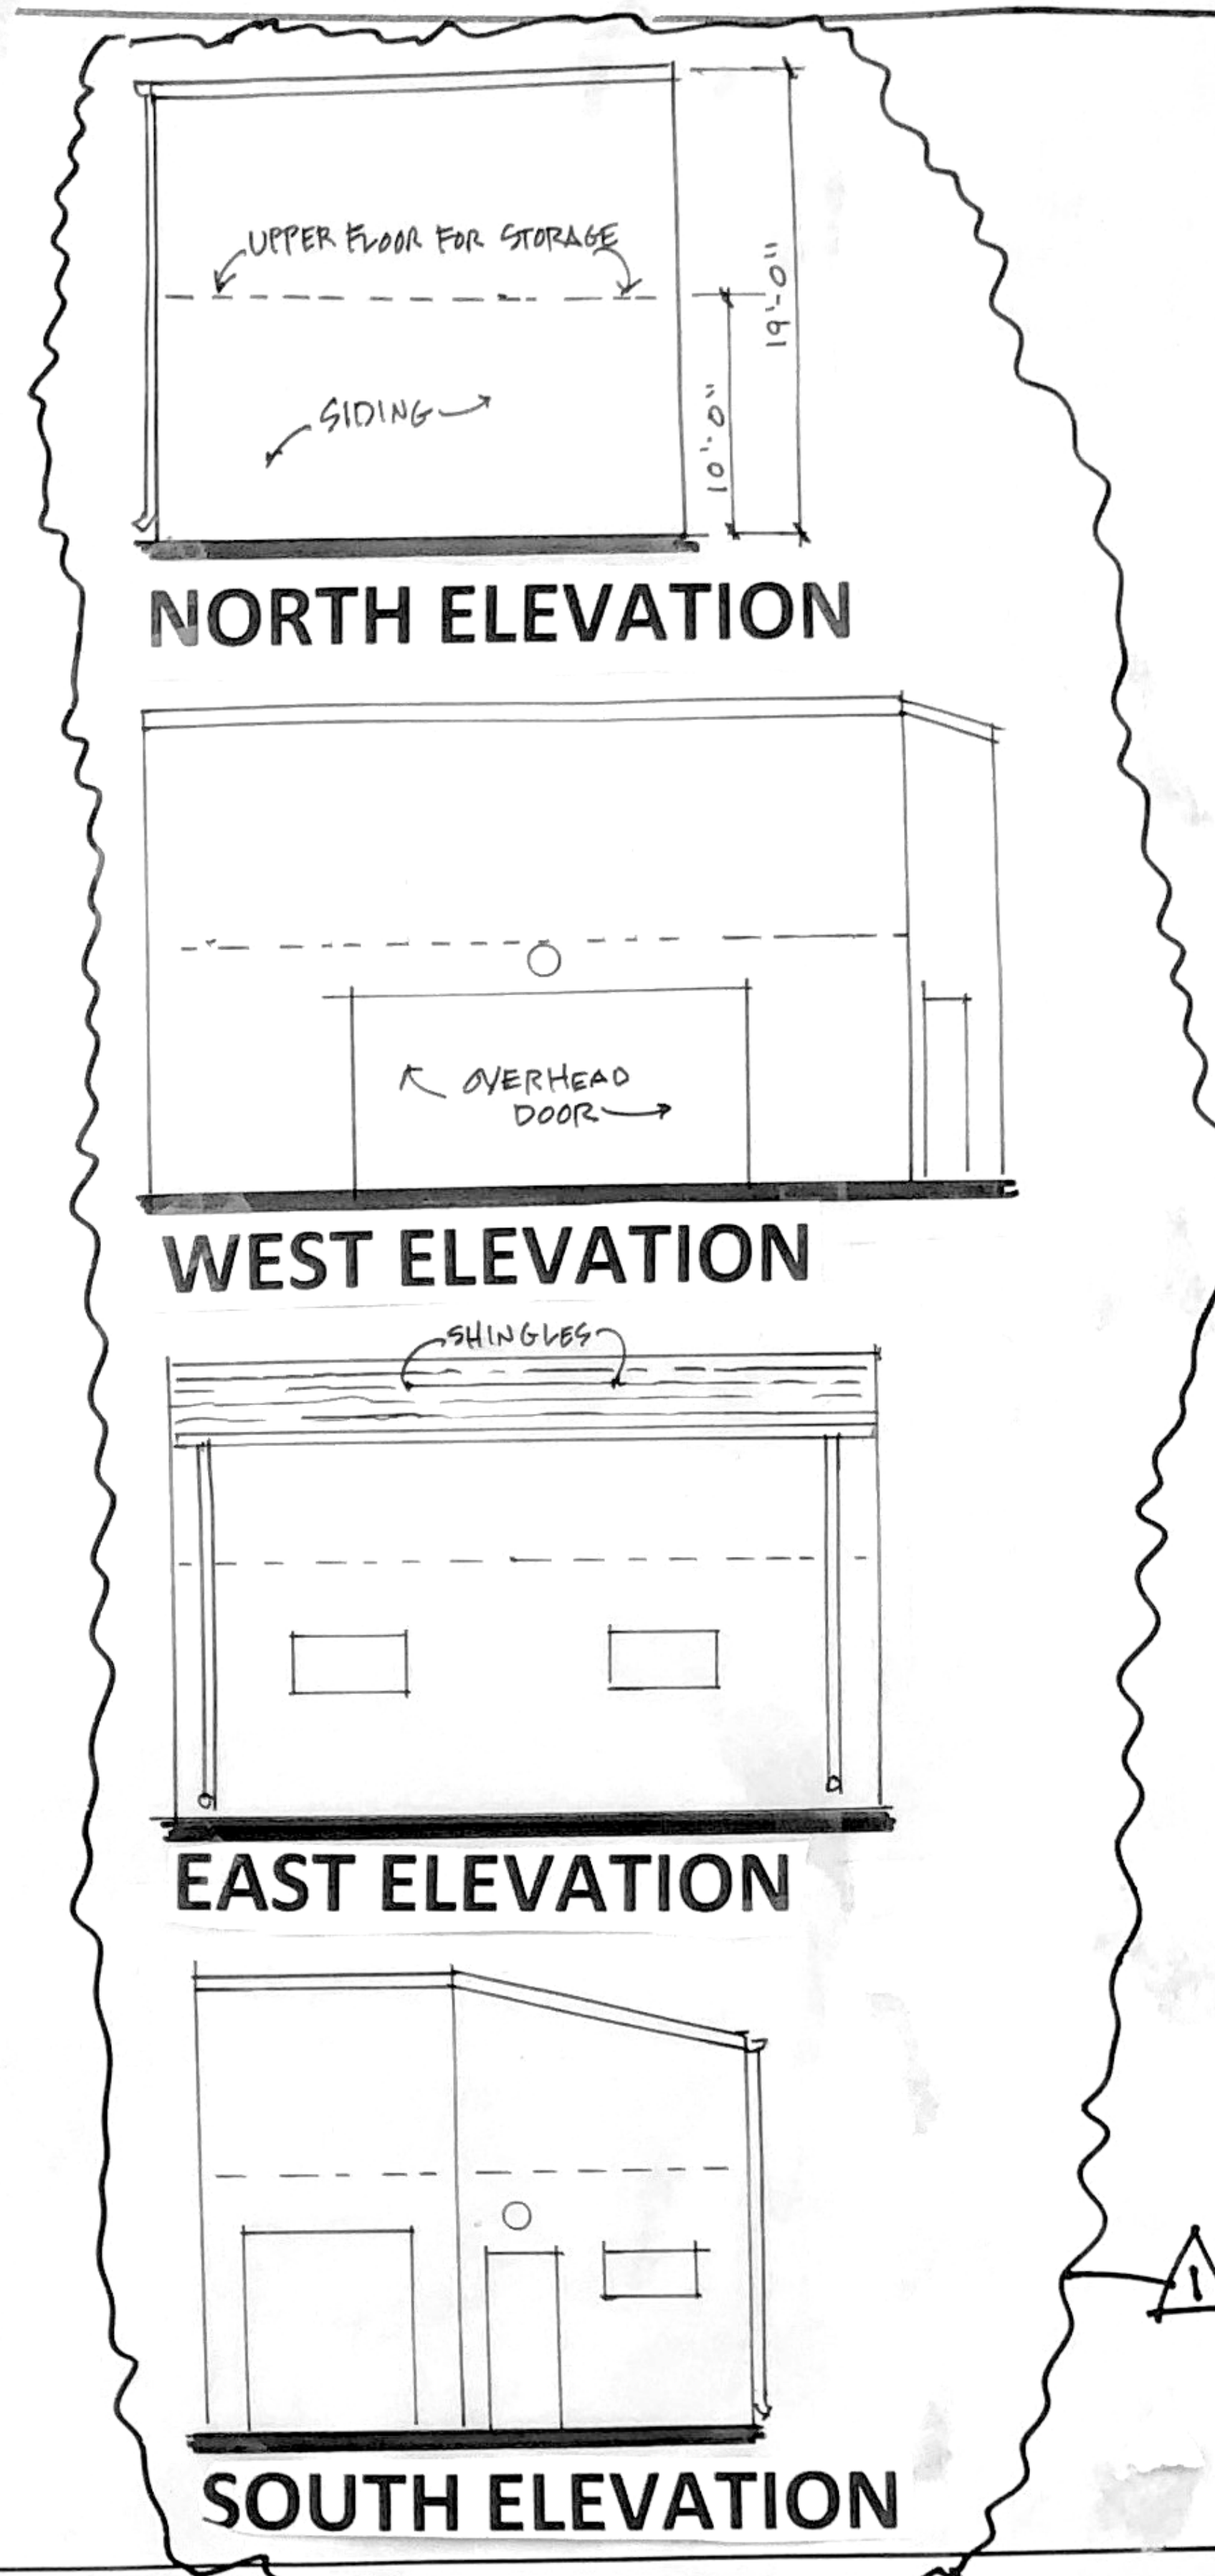
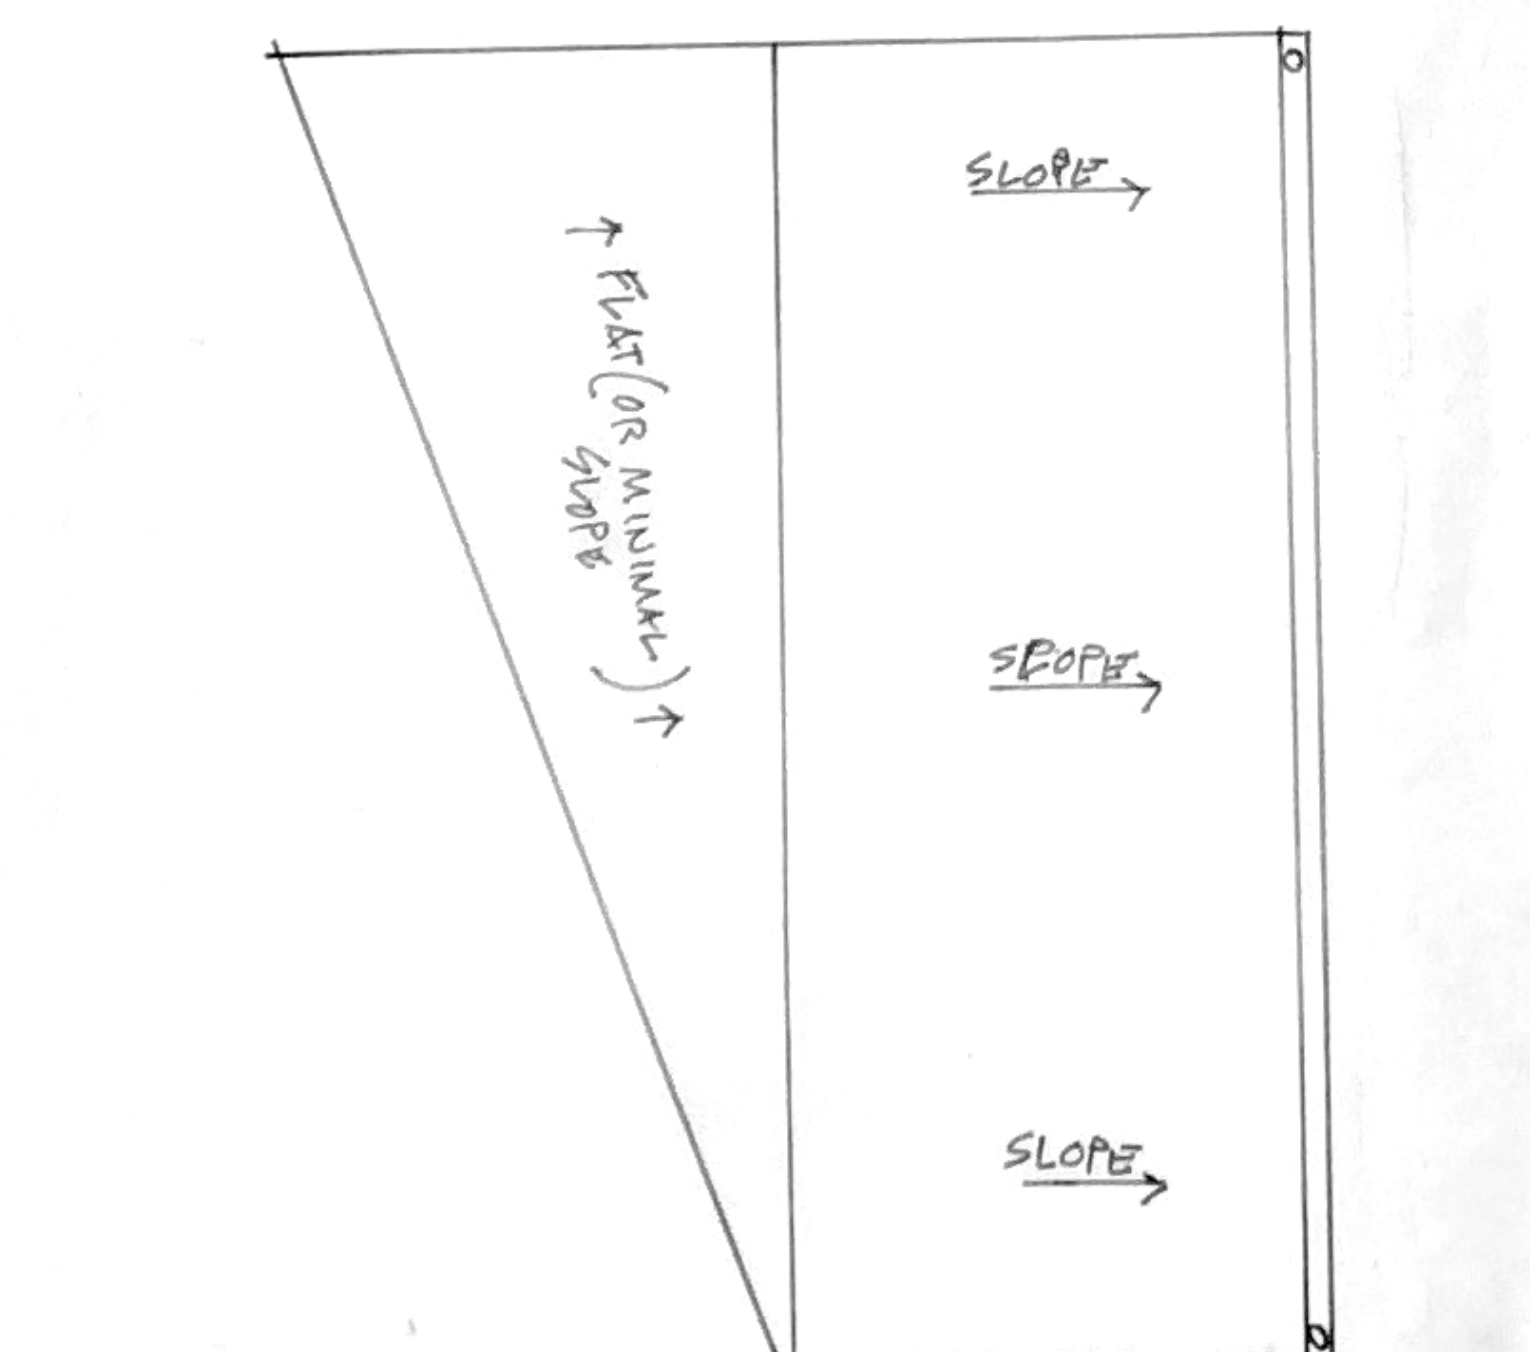


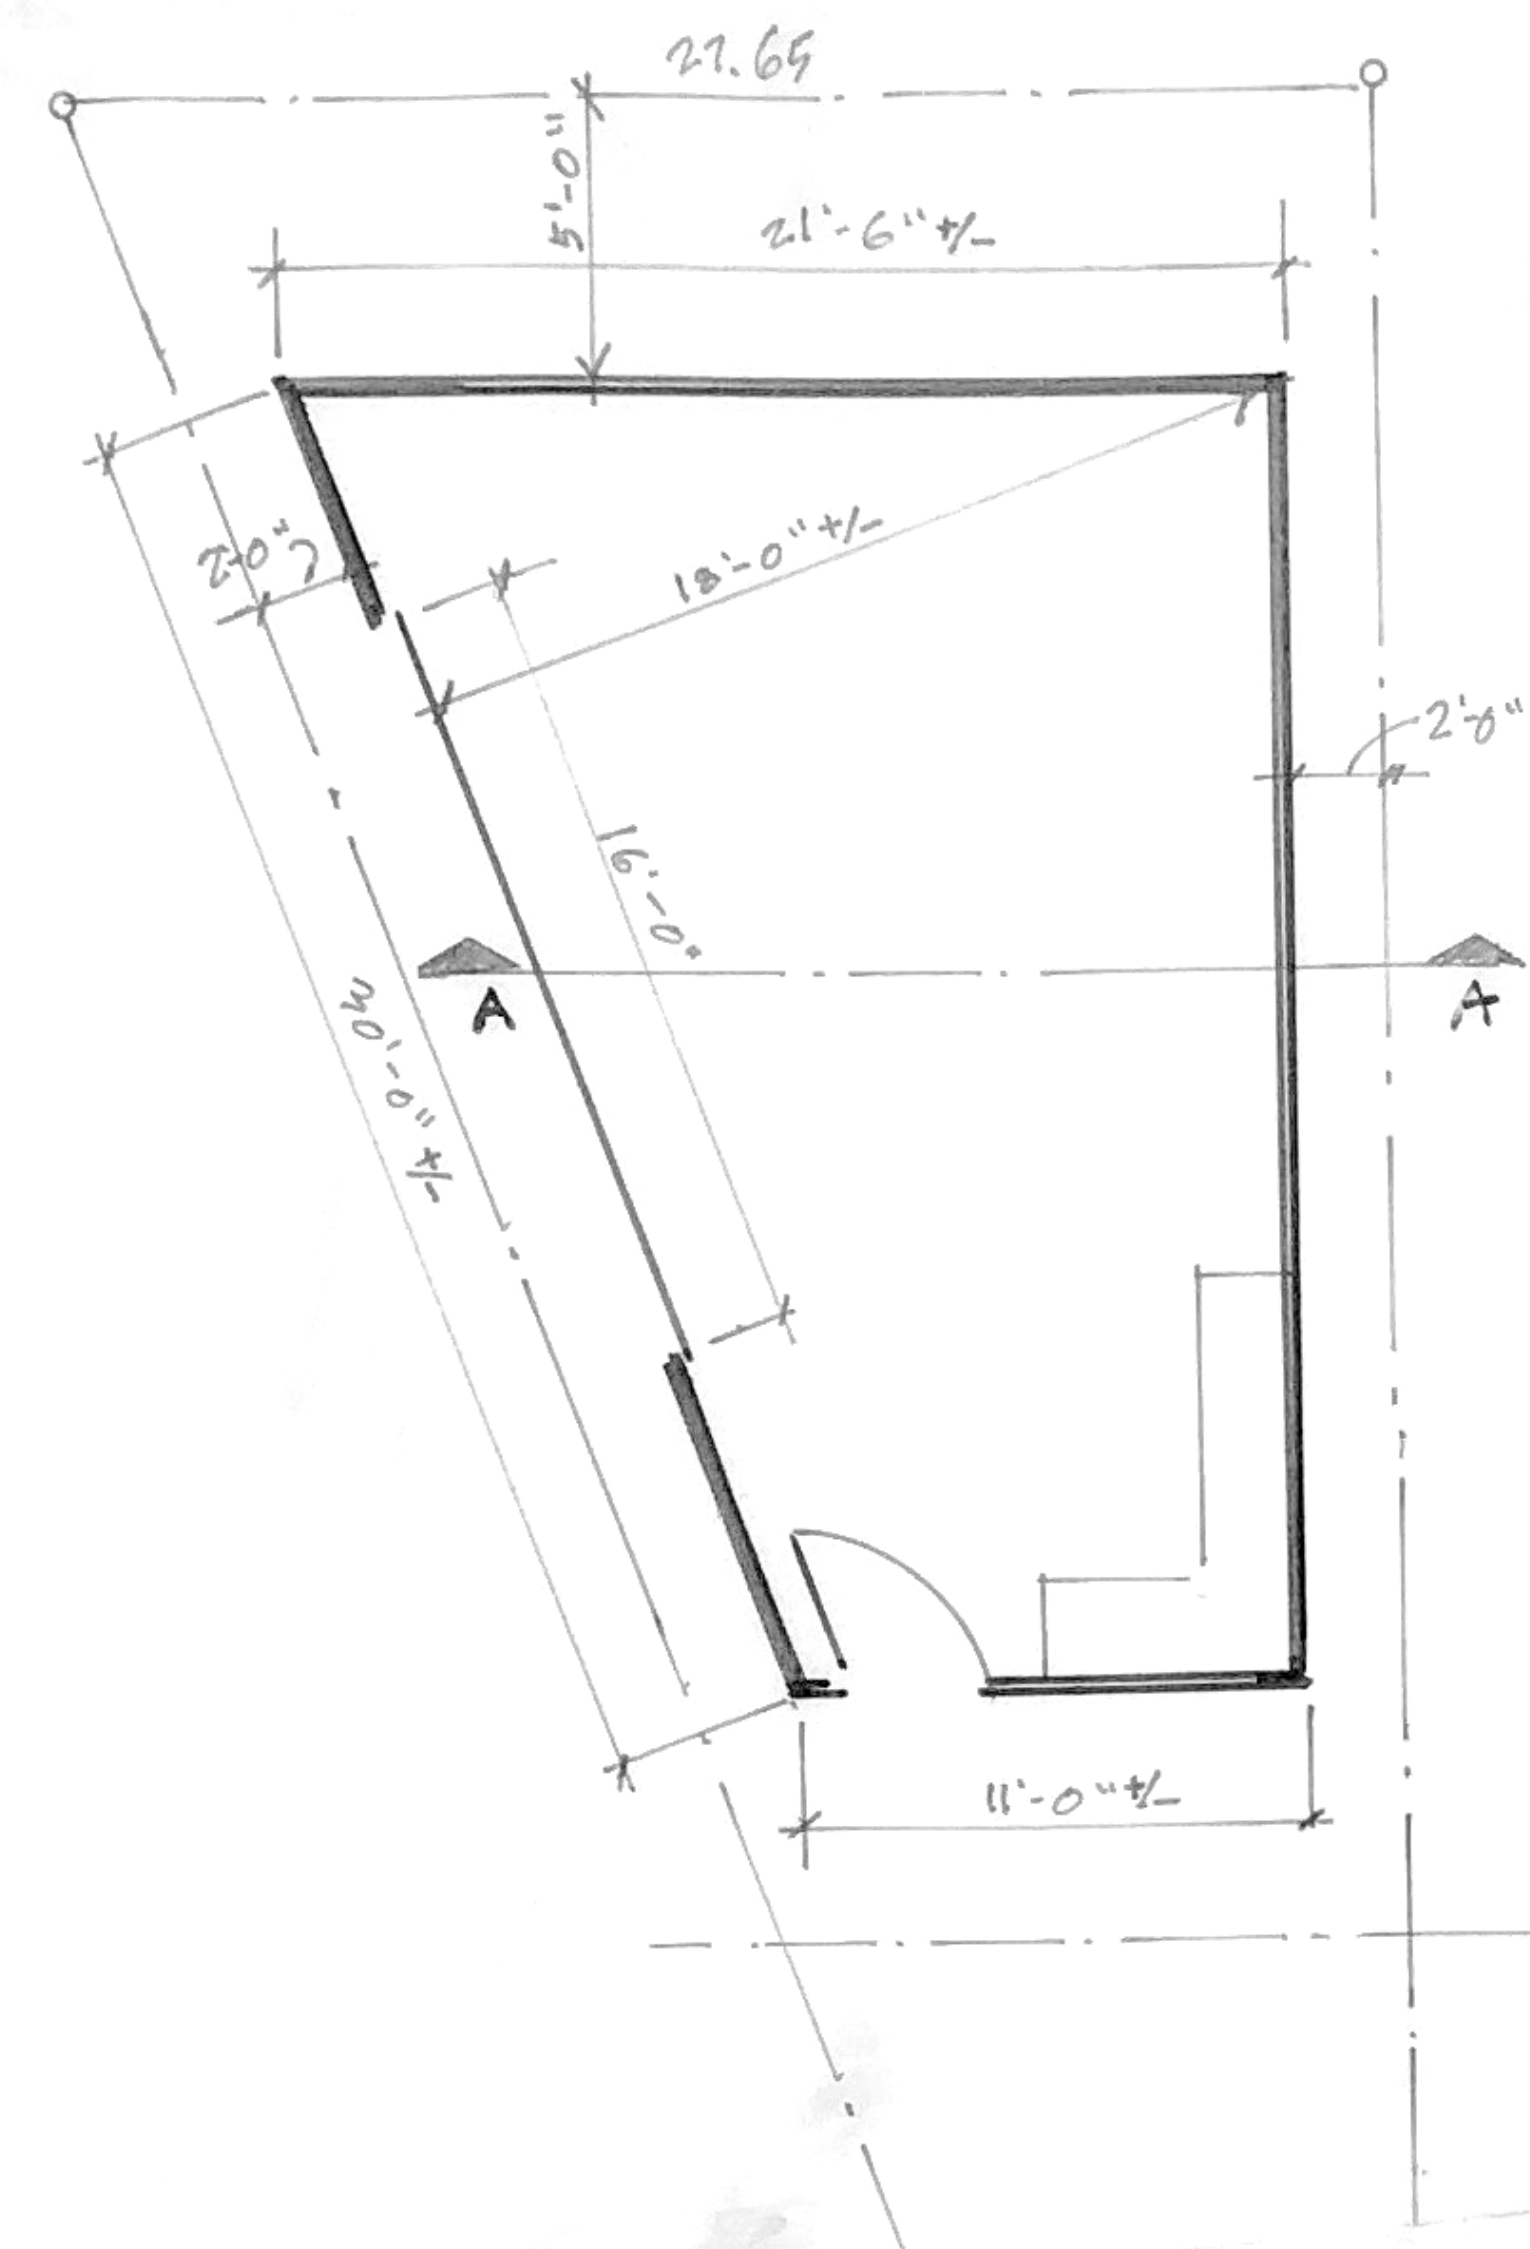

SITE PLAN AND DATA

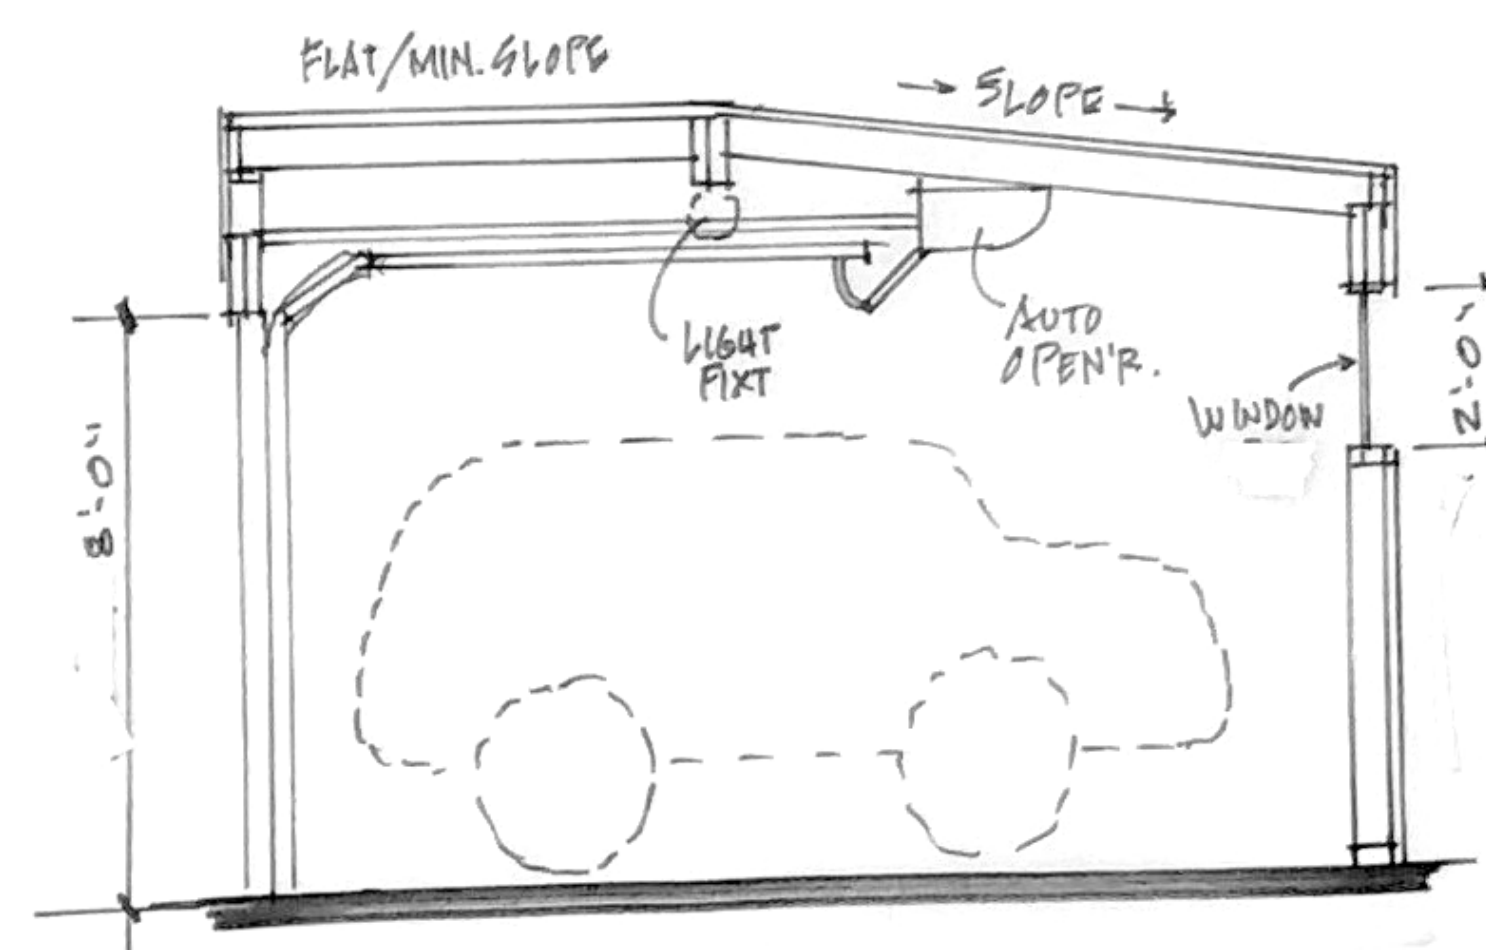

NOTES
 Parcel ID: 077K00470000
 Zoning Setbacks:
 Side Setback: 5'-0"
 Rear Setback: 2'-0"
 Alley Setback: 2'-0"

RESIDENTIAL GARAGE 2011 ESPERANZA WAY

WISER DESIGNS
 2862 RIEDLING DRIVE
 LOUISVILLE KENTUCKY 40206
 502-893-8466
 STEVE@WISERDESIGNS.COM

A-1