





No.	Description	Date

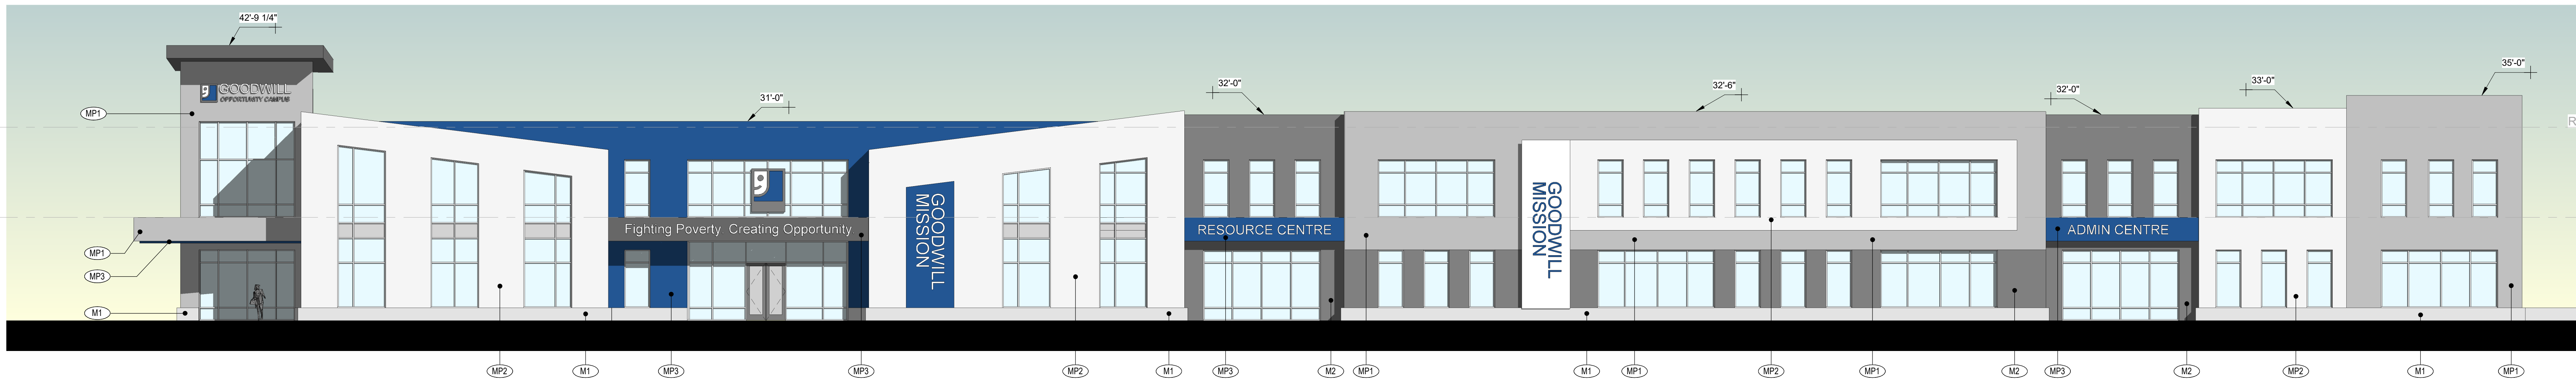

3 Elevation - Broadway

SD2.103 3/32" = 1'-0"

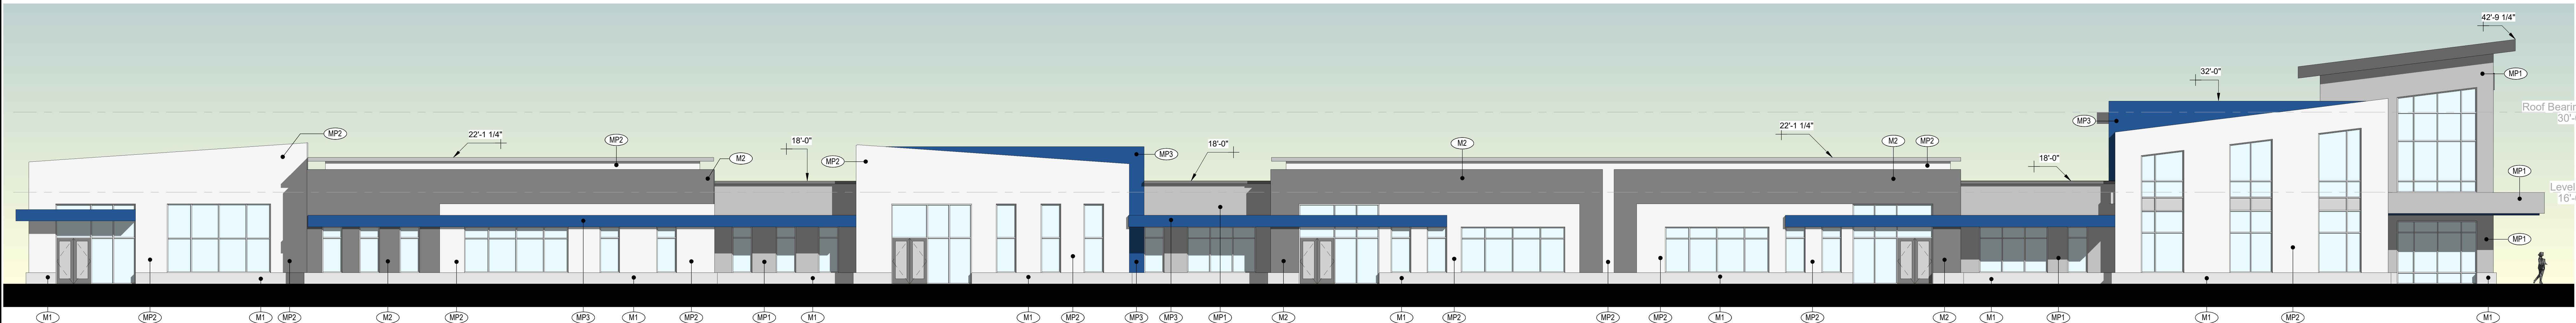

1 Elevation - 28th St.

SD2.103 3/32" = 1'-0"




2 Elevation 6 - a

SD2.103 3/32" = 1'-0"



4 Elevation 7 - a

SD2.103 3/32" = 1'-0"

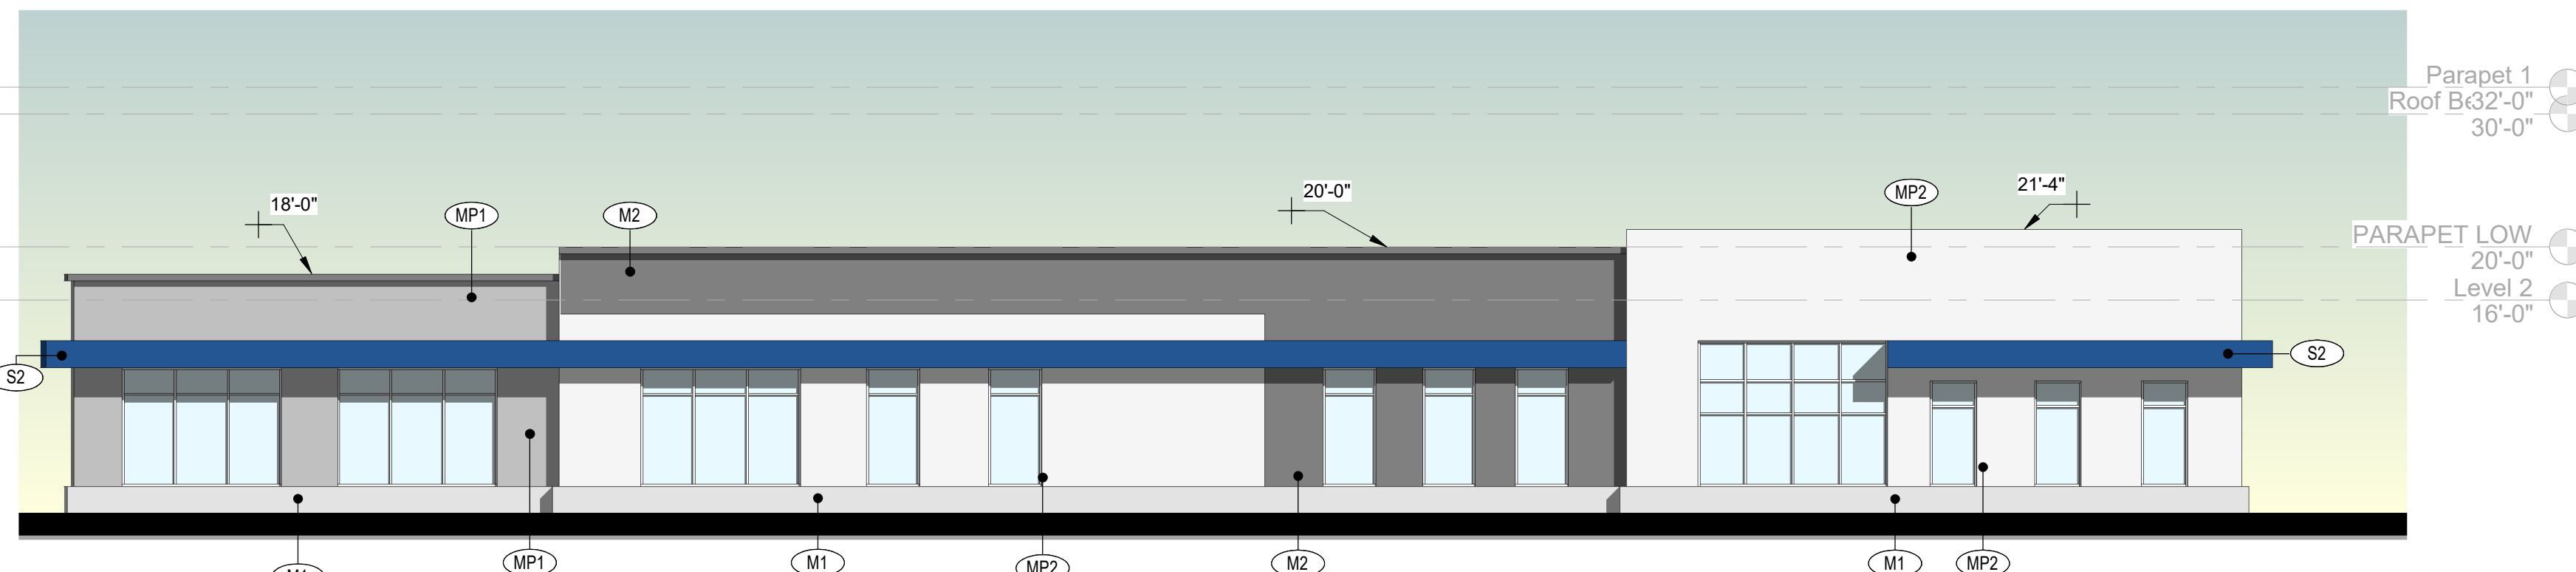

5 Elevation 8 - a

SD2.103 3/32" = 1'-0"

EXTERIOR FINISH LEGEND	
Material: Mark	Material: Description
M1	SP CAST STONE
M2	MASONRY
MP1	ARCHITECTURAL METAL PANEL SYSTEM
MP2	ARCHITECTURAL METAL PANEL SYSTEM
MP3	ARCHITECTURAL METAL PANEL SYSTEM