

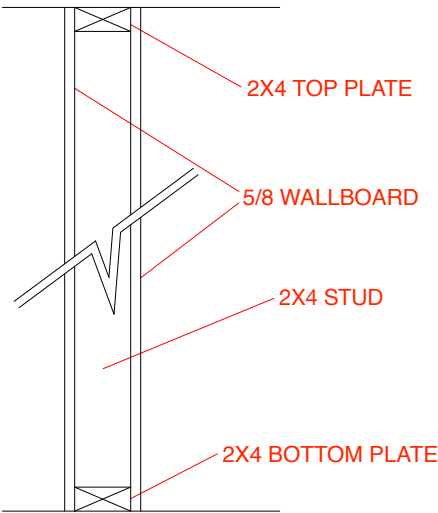
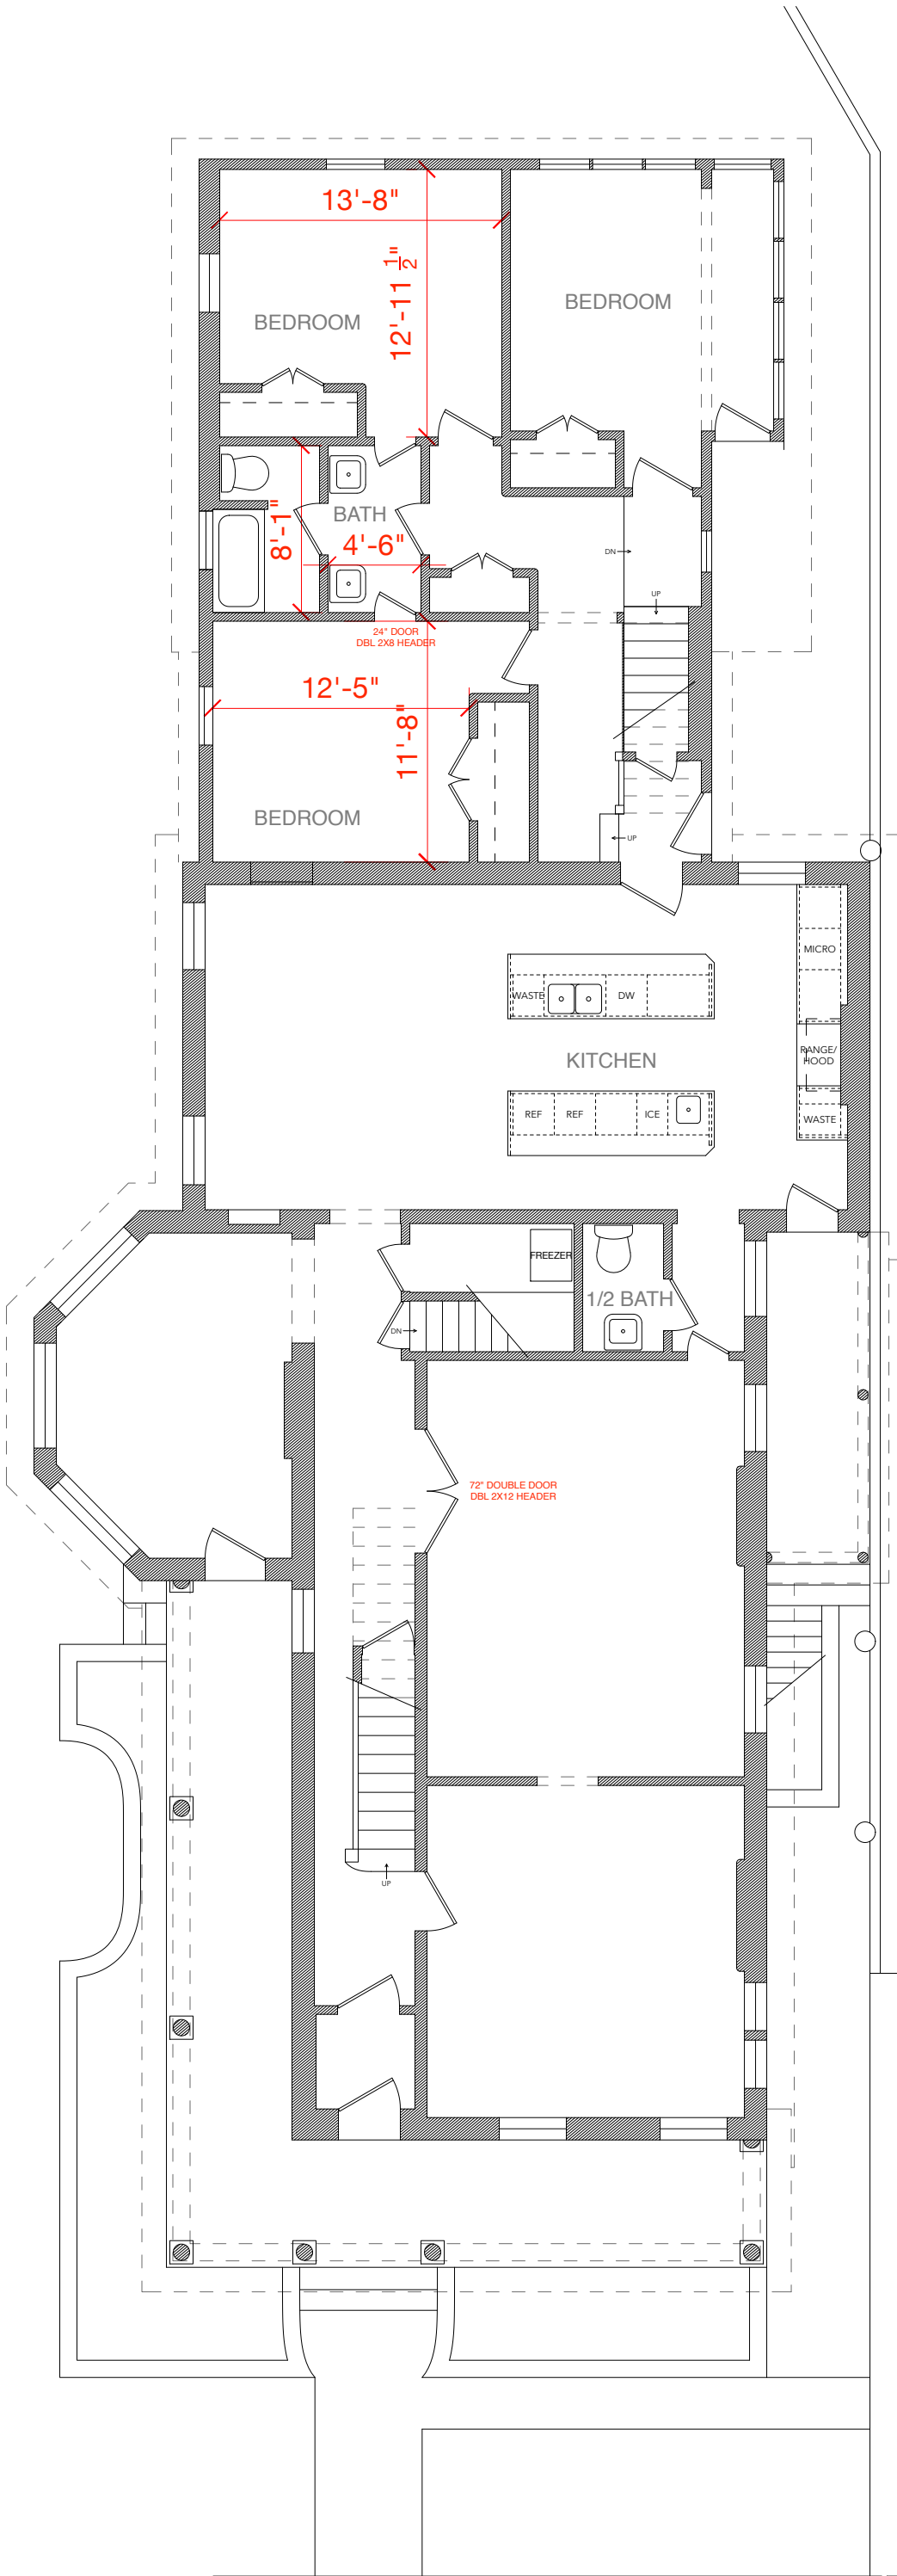


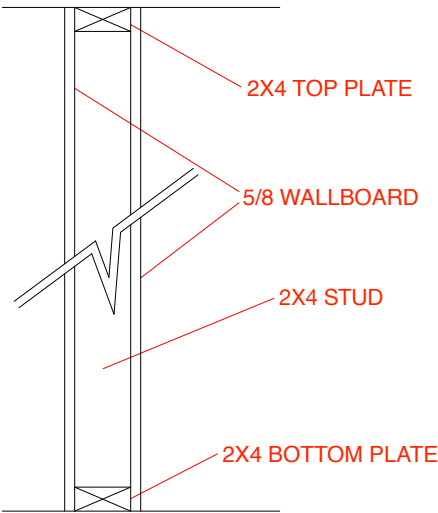

INTERIOR WALL SECTION

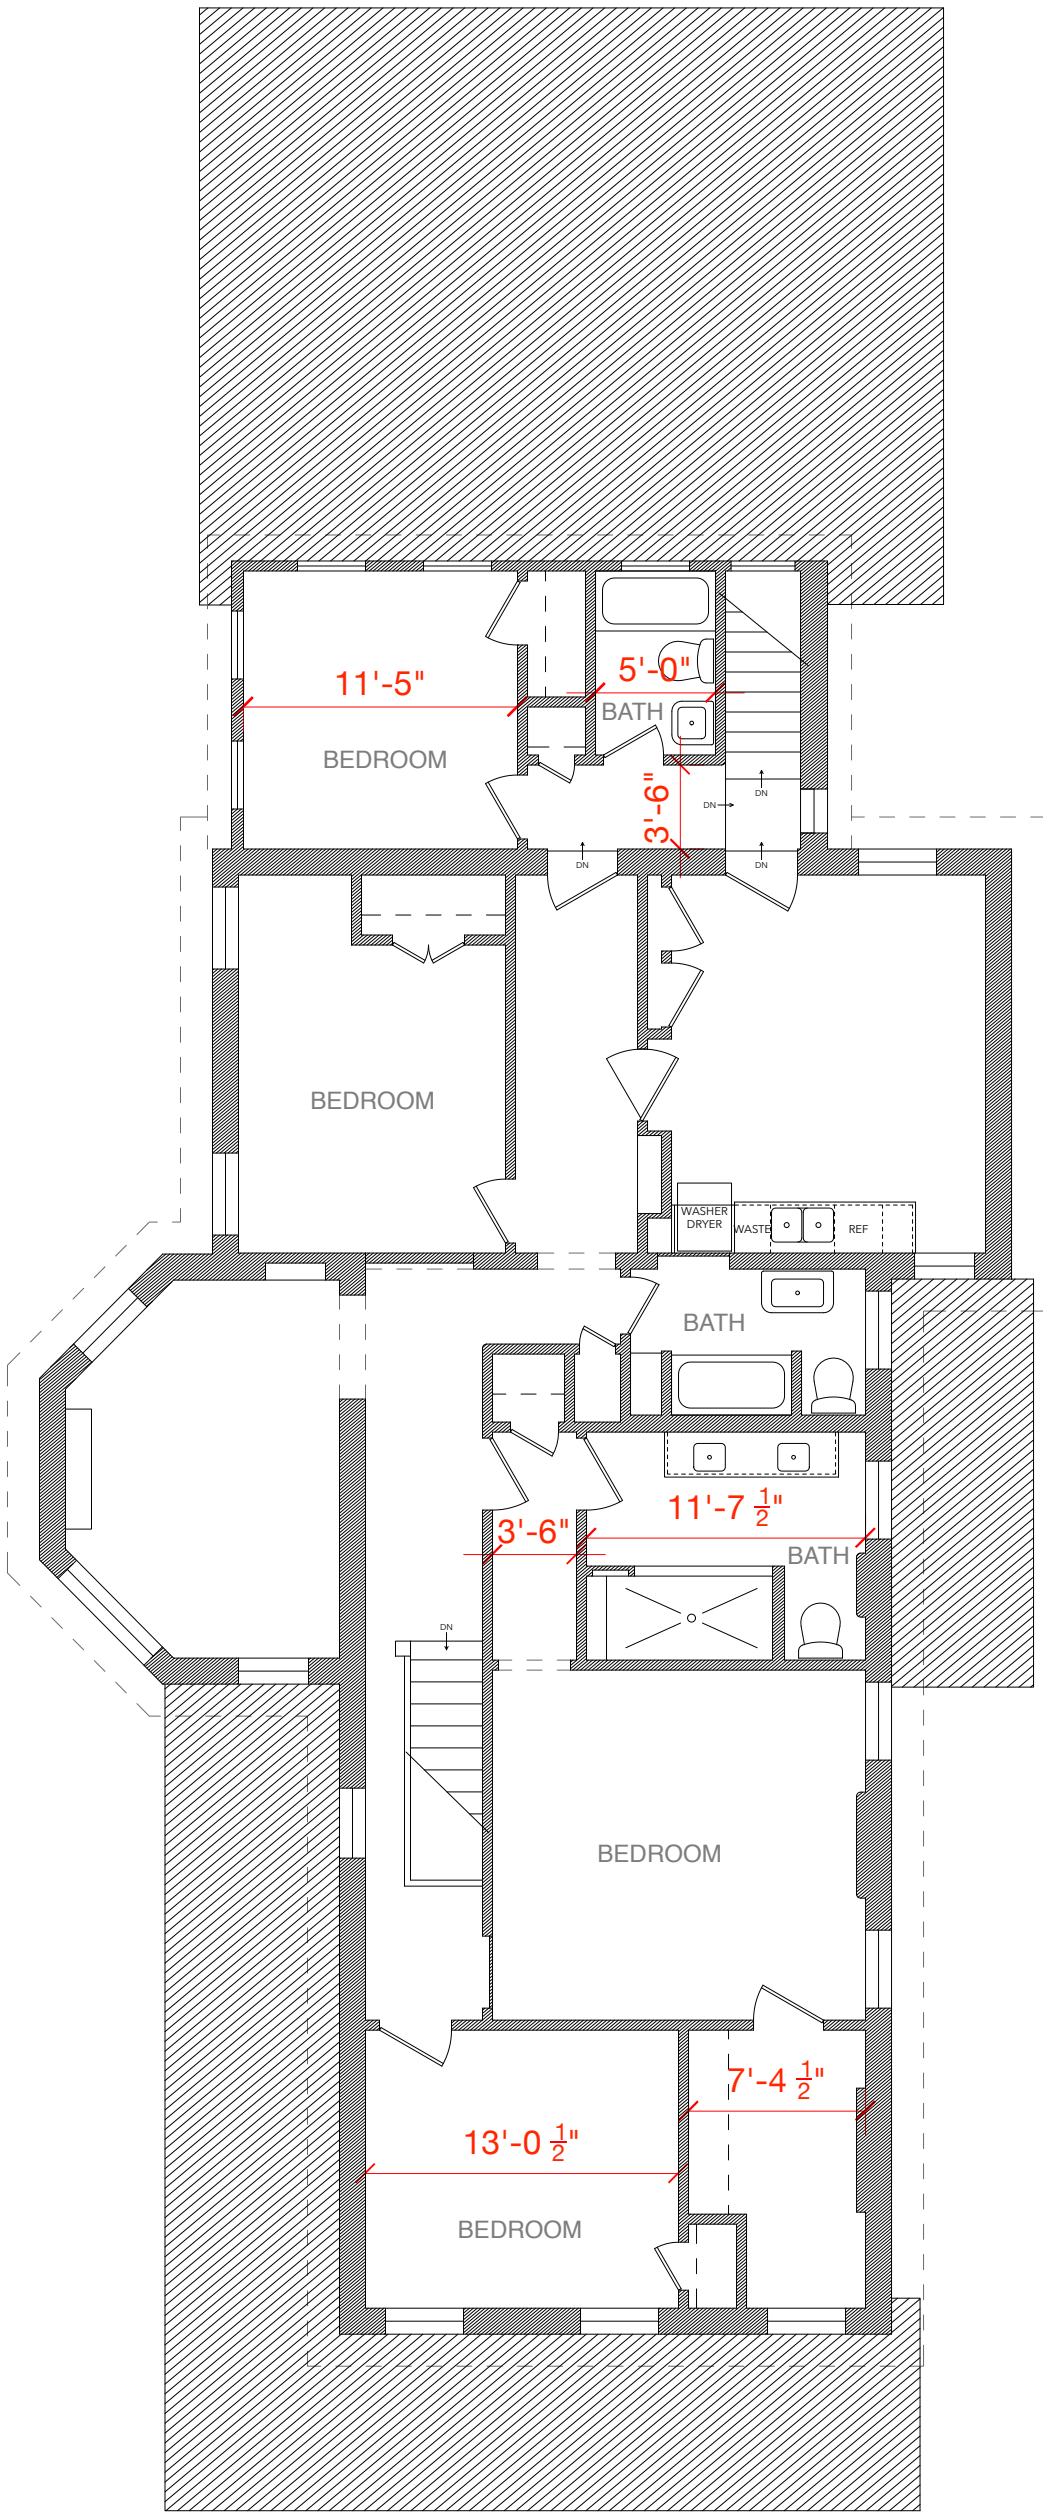

INTERIOR WALL SECTION