

1-30-23

Top Bar Price
16.00 = 1' sale

NEW DECK

28 gauge
wavy galv steel for
fire rating on side
up to flooring (8')

2107


RECEIVED

FEB 03 2023

**PLANNING & DESIGN
SERVICES**


NOTE:
6'10" TO BOTTOM
OF DECK P

7.3-VARIANCE - COVS

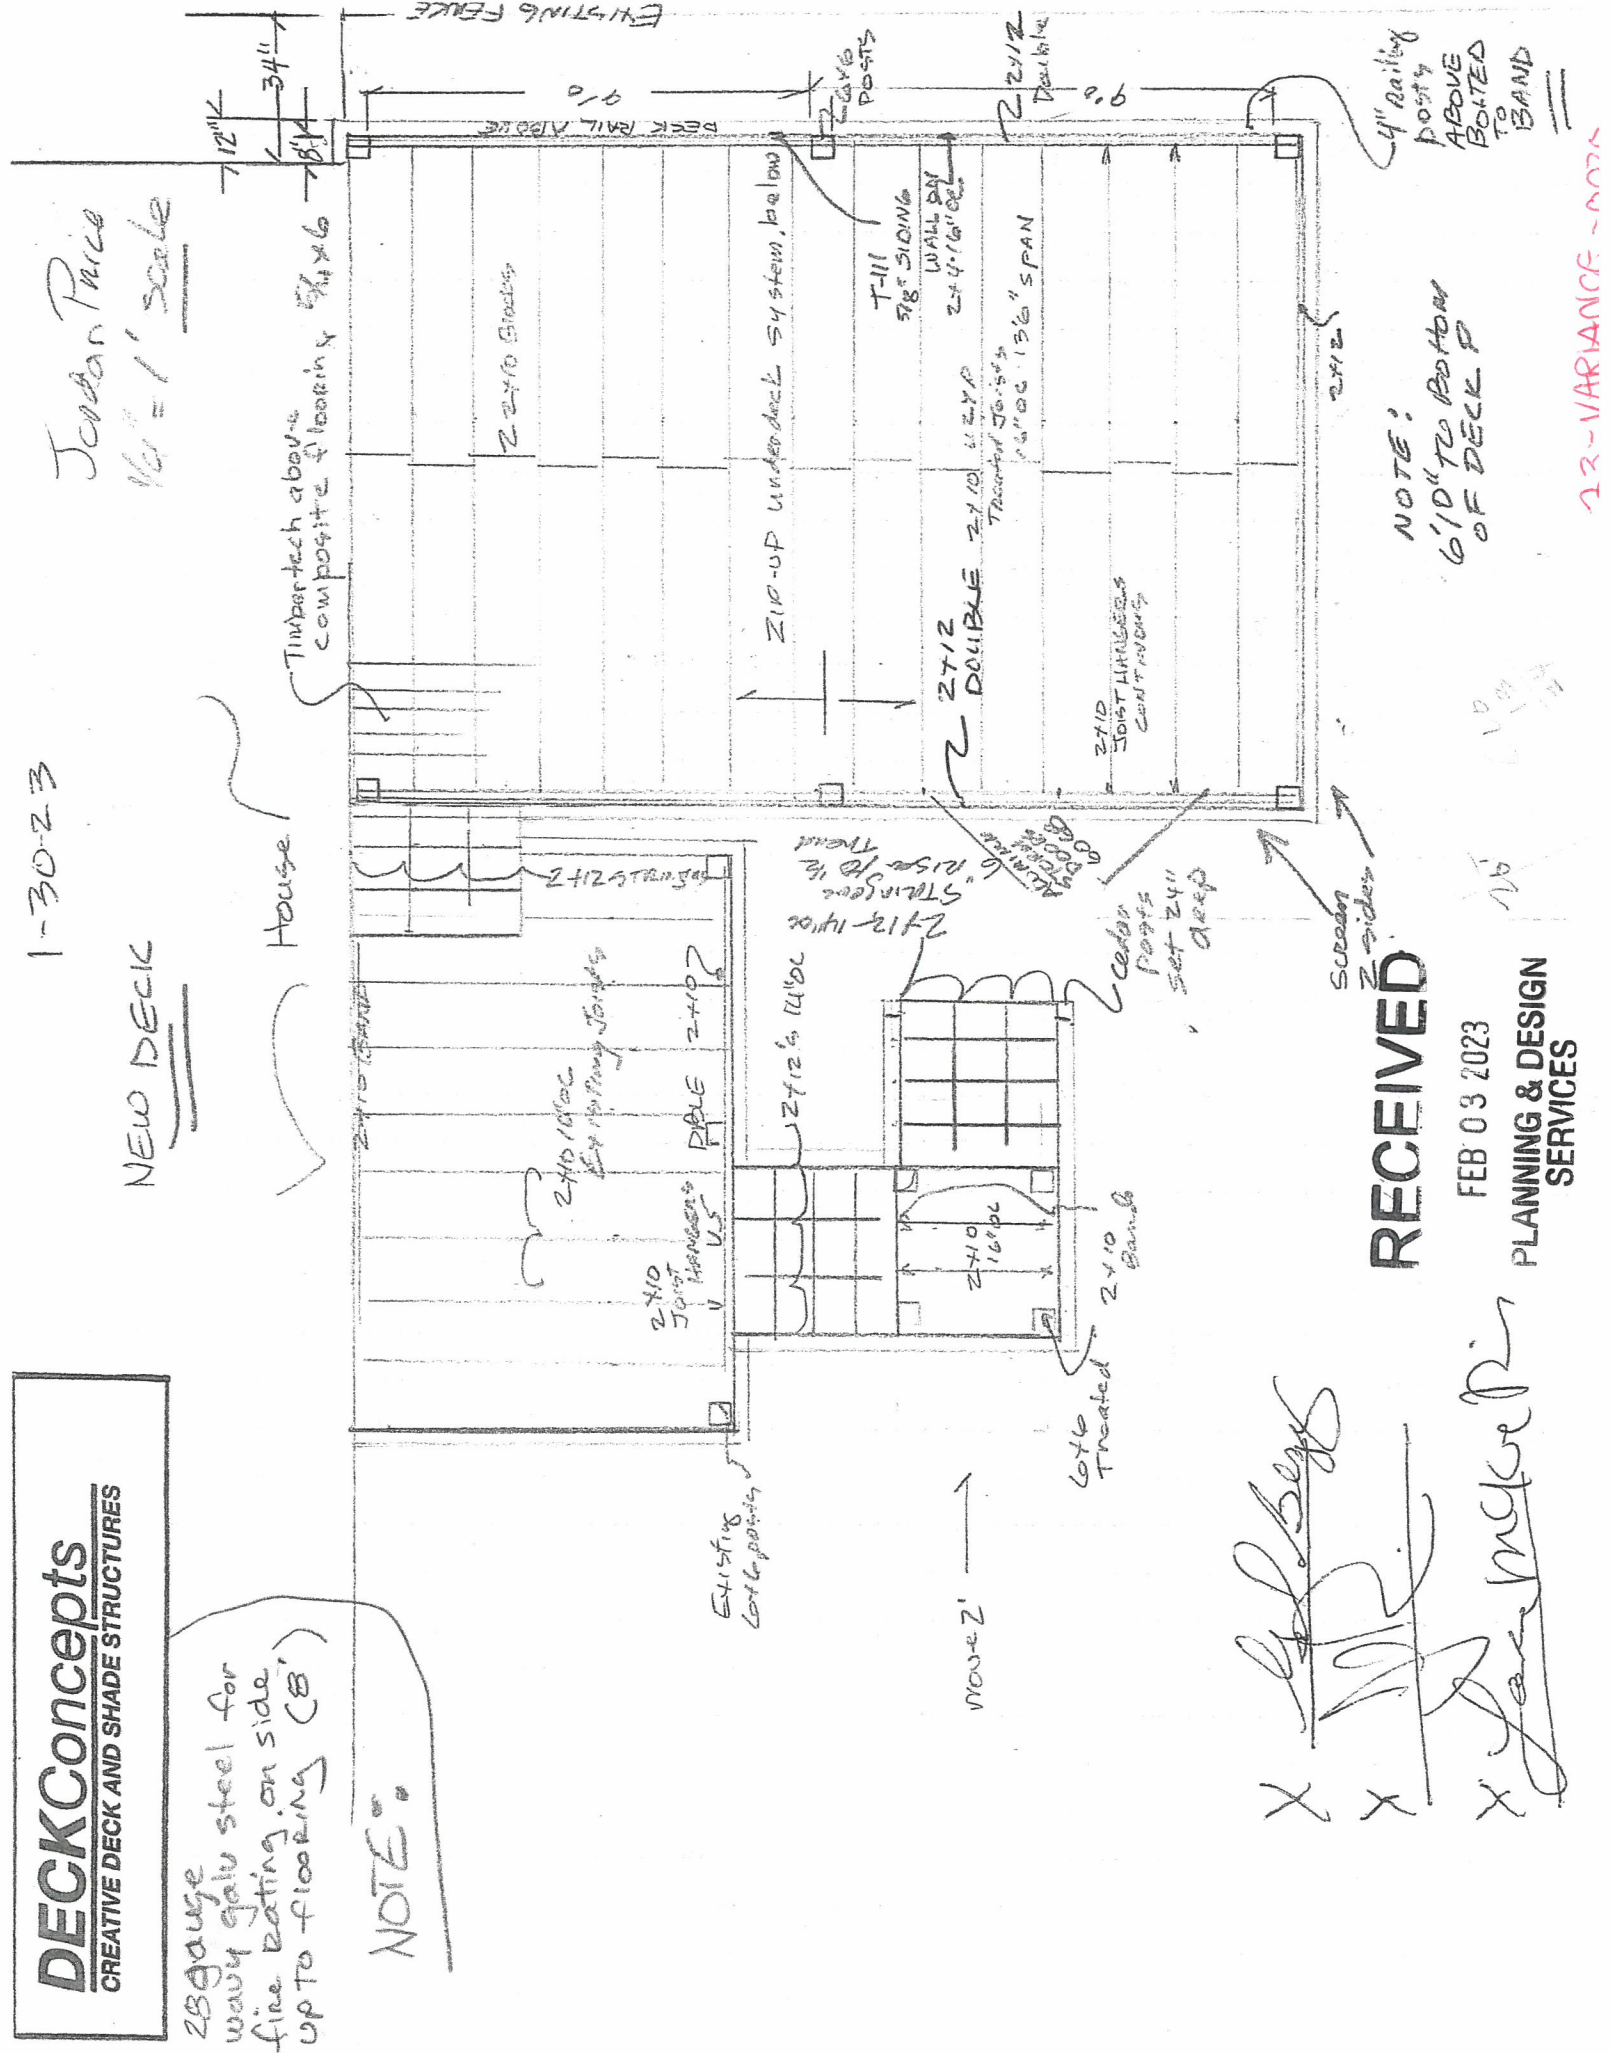

Pa: 1 + 100 fms
1/2 = 1' scale


A11 #24624 4P pressure treated lumber

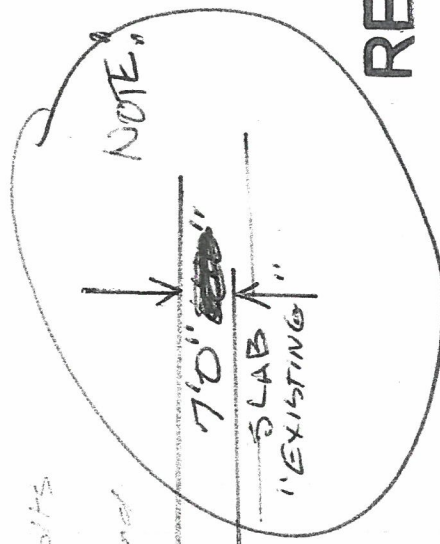

FEB 03 1962

PLANNING & DESIGN SERVICES

52-118111-1025

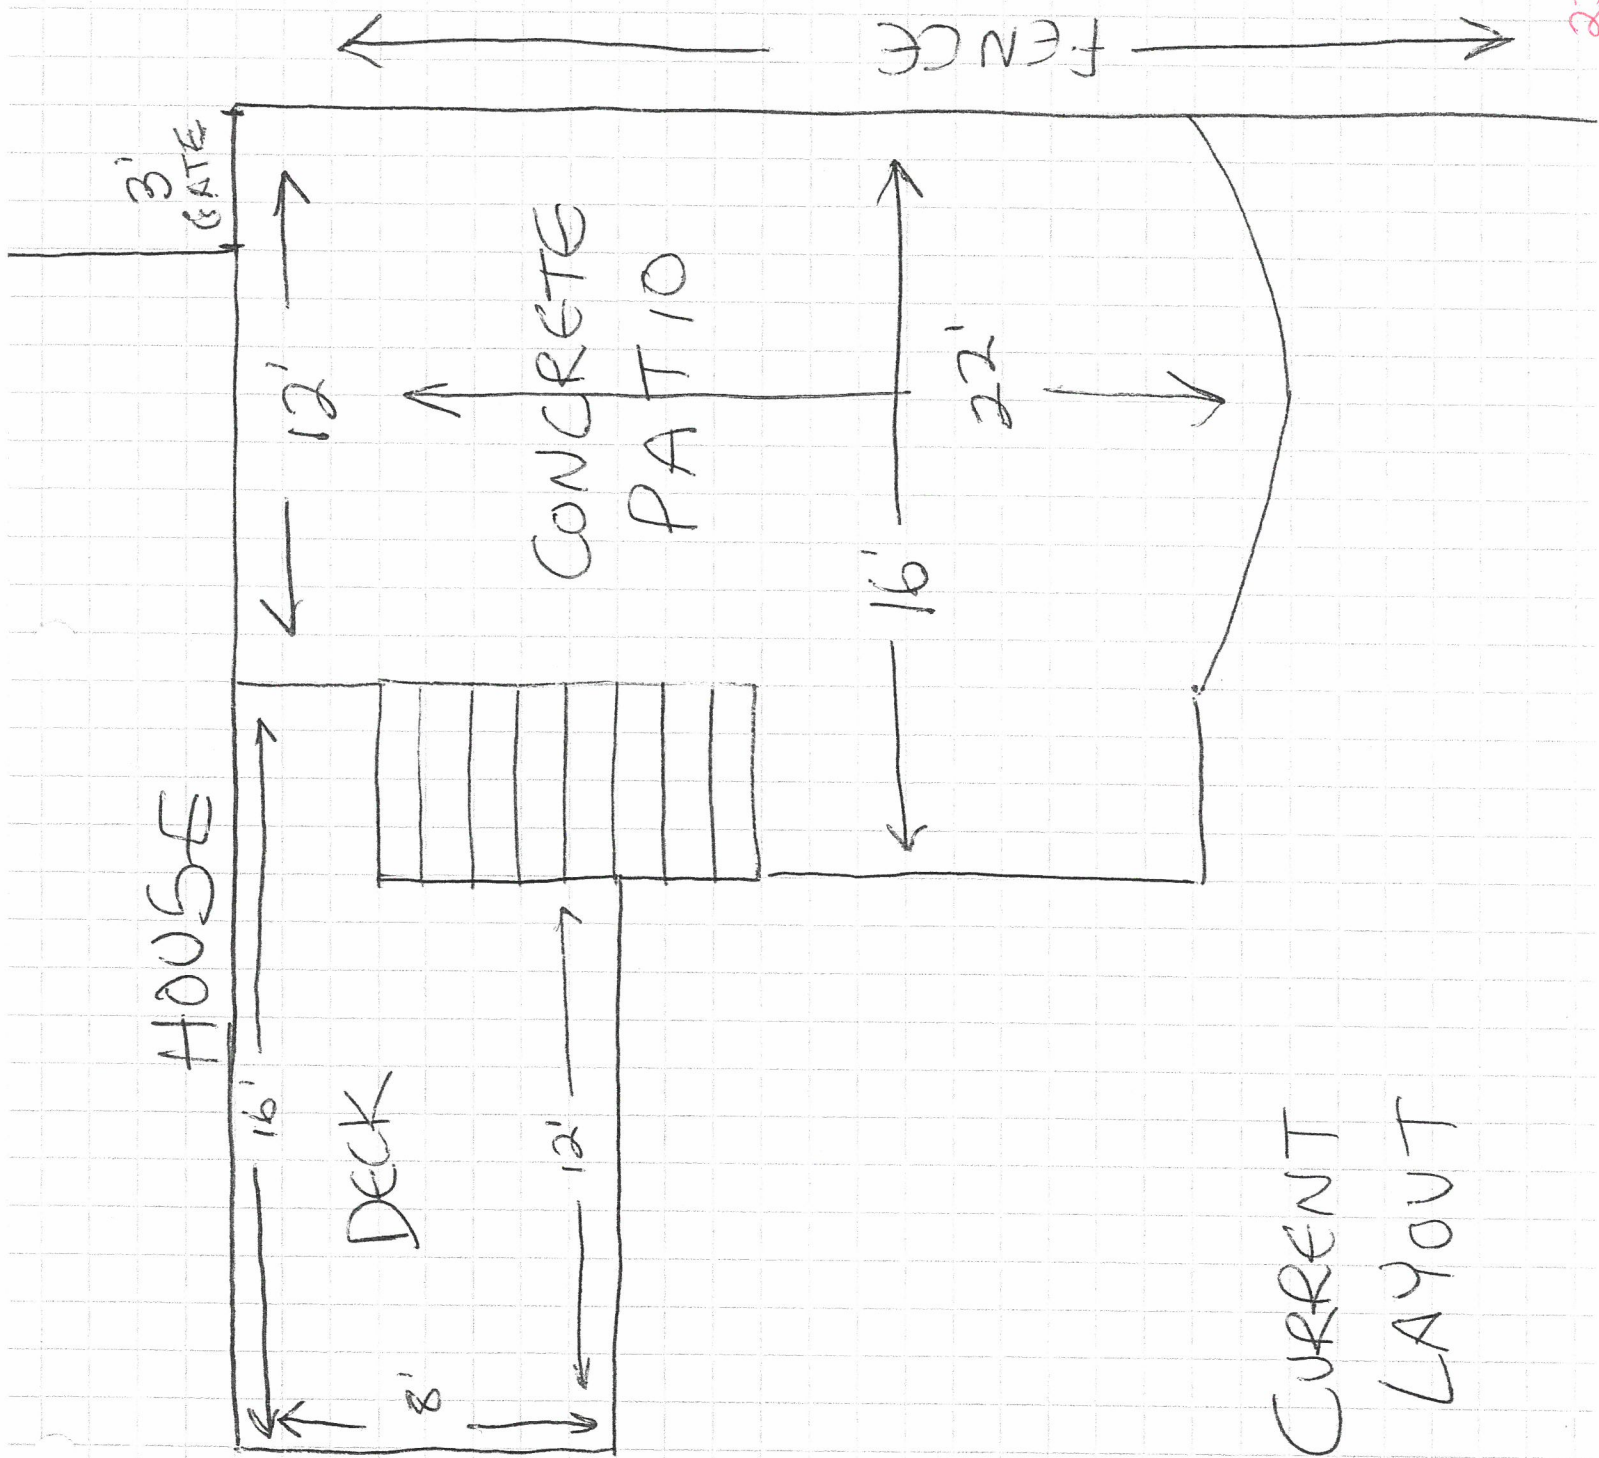

CURRENT
LAYOUT

RECEIVED

FEB 03 2023

PLANNING & DESIGN
SERVICES

23-VARIANCE-0020