




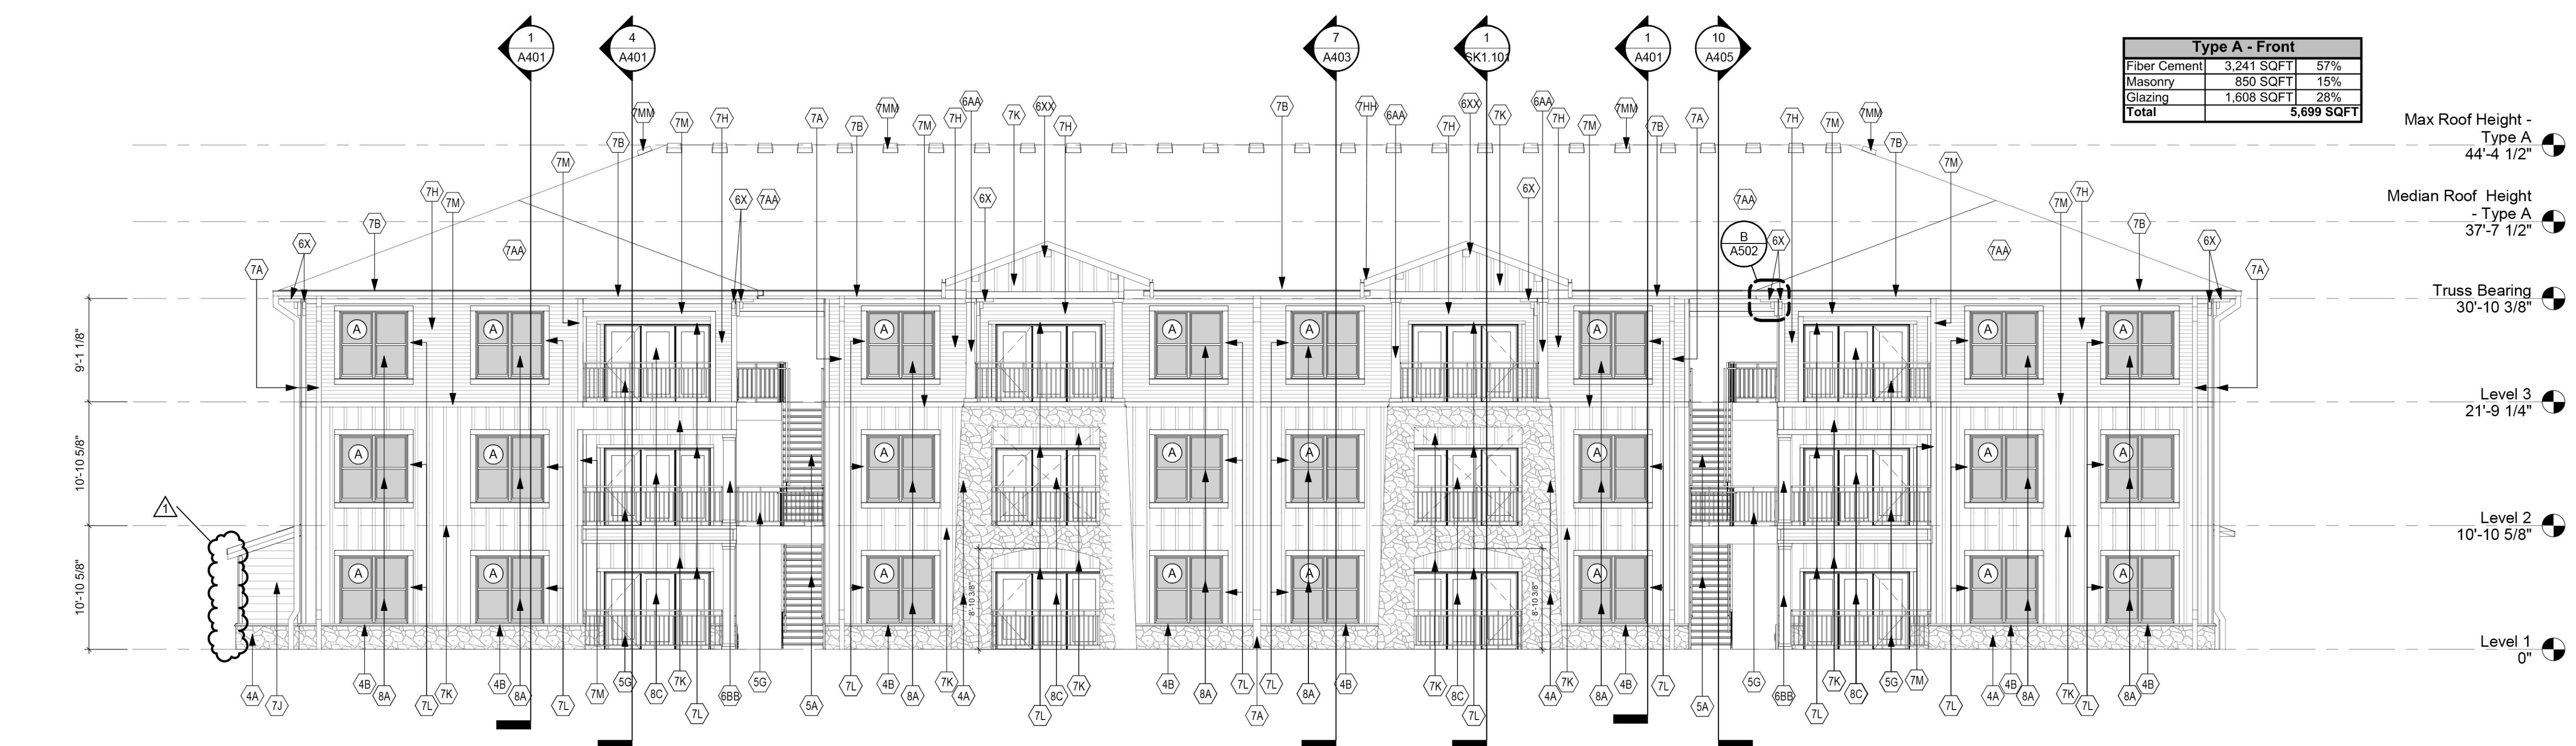

1 Elevation - Type A - Front

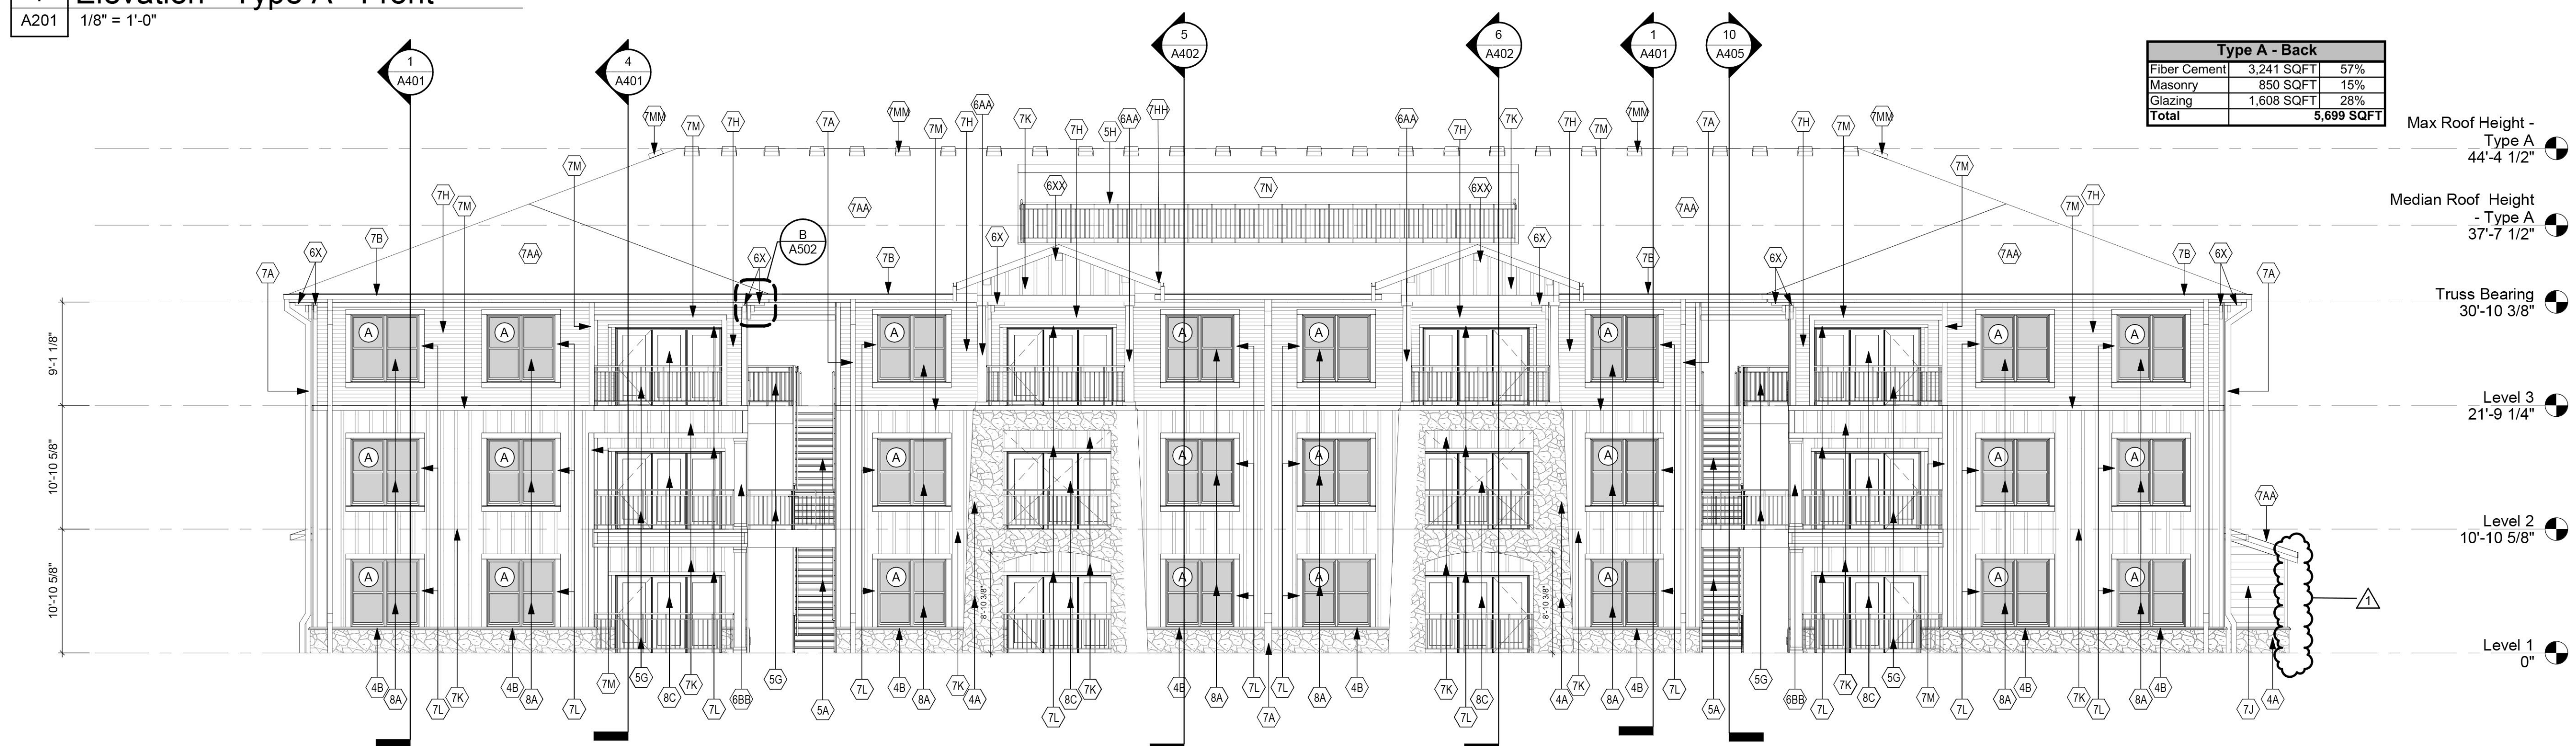


2 Elevation - Type A - Rear

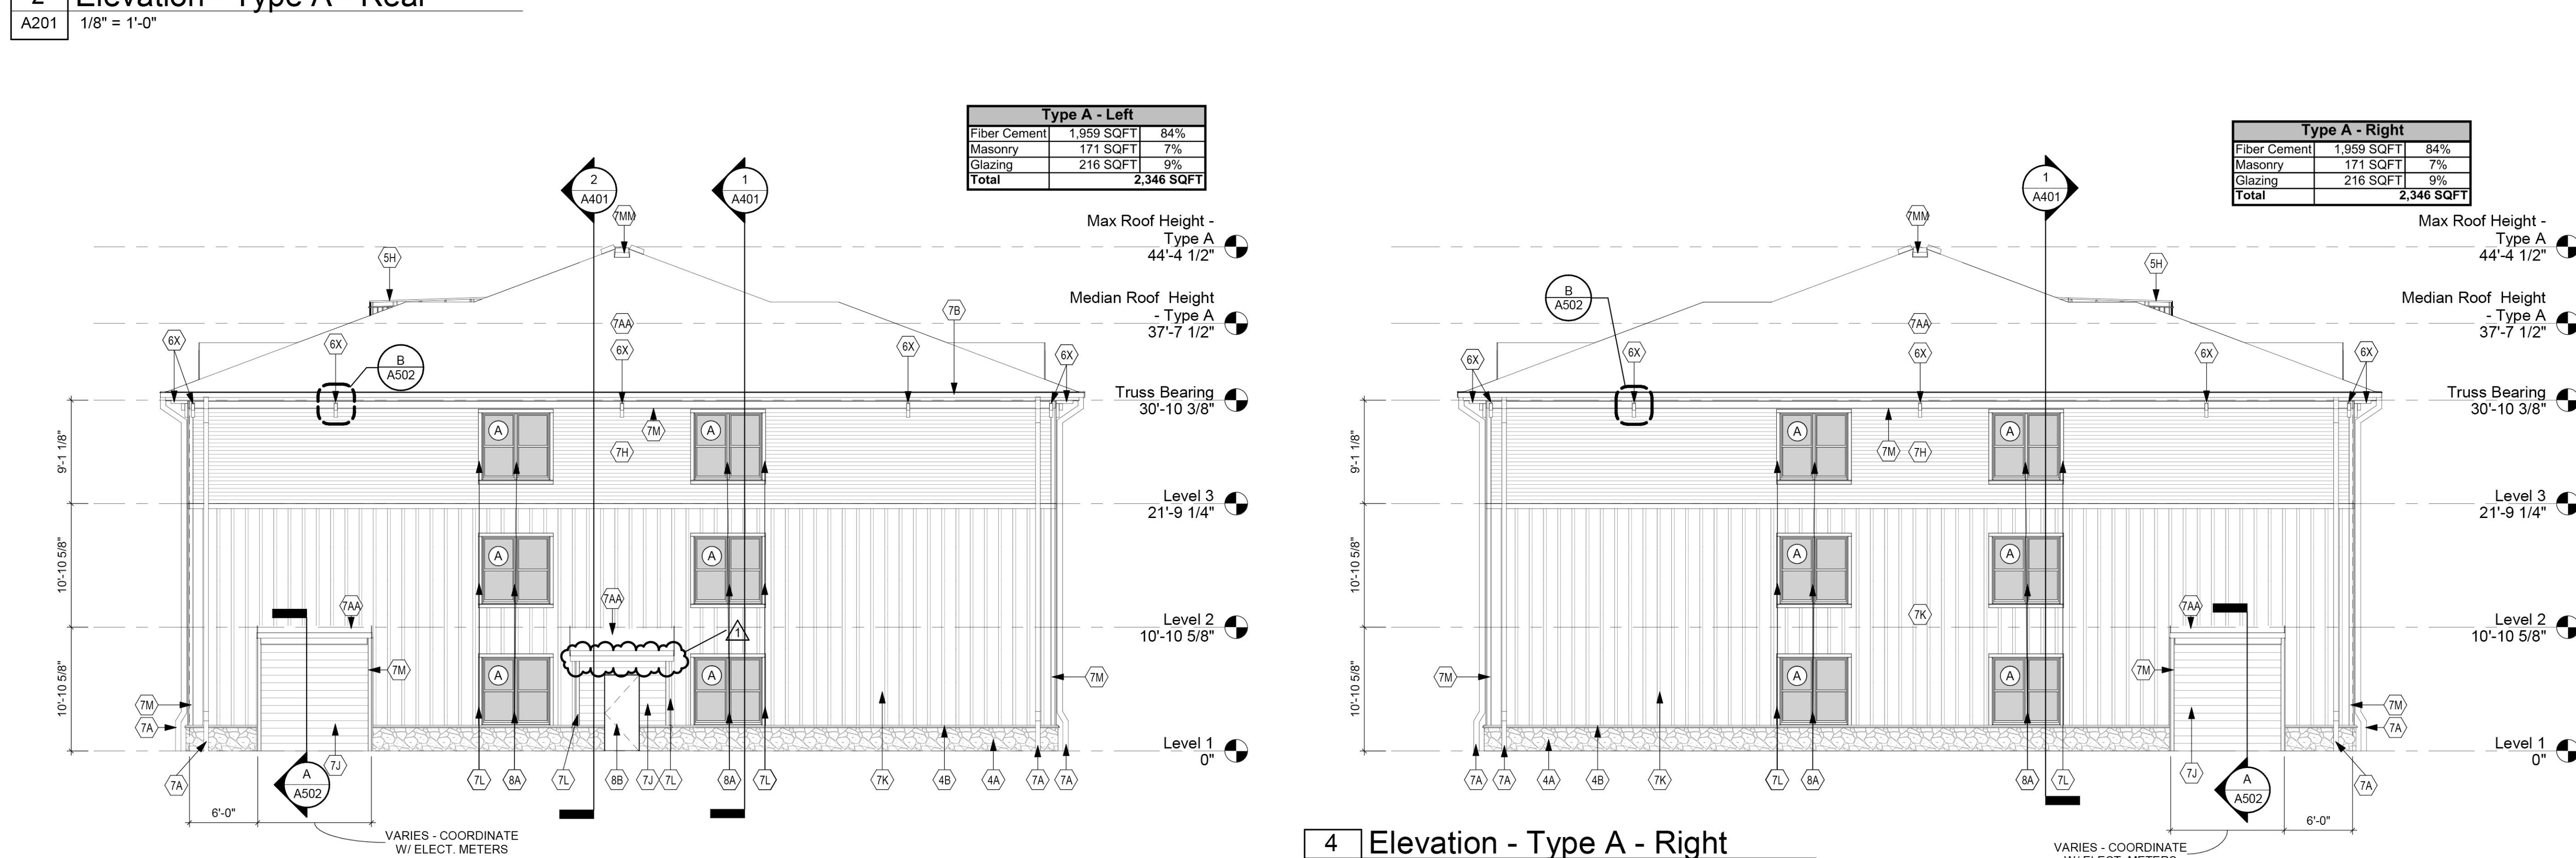


3 Elevation - Type A - Left

4 Elevation - Type A - Right




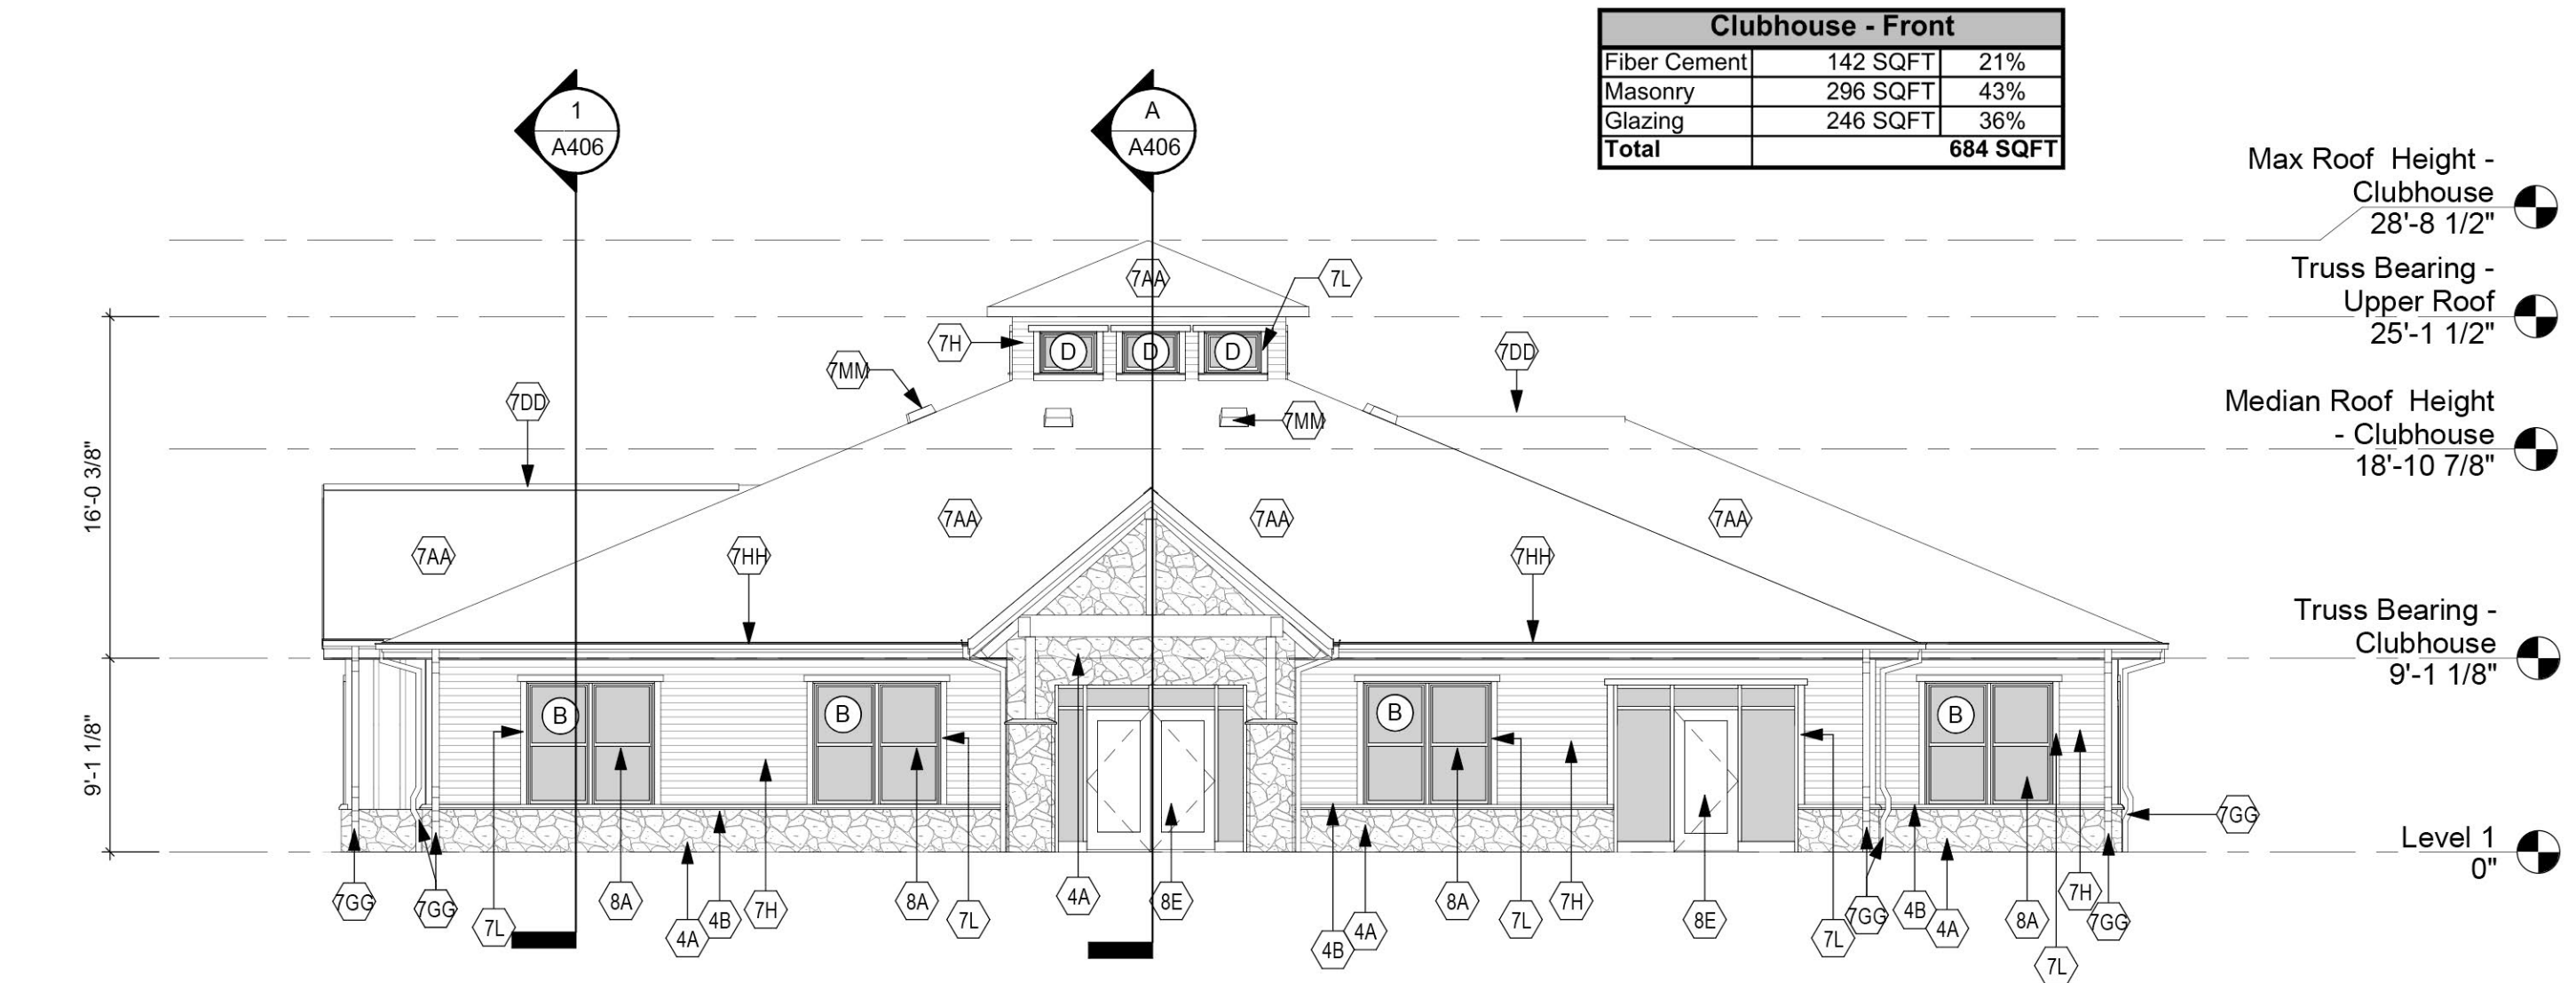


1 Elevation - Clubhouse - Front
A211 1/8" = 1'-0"

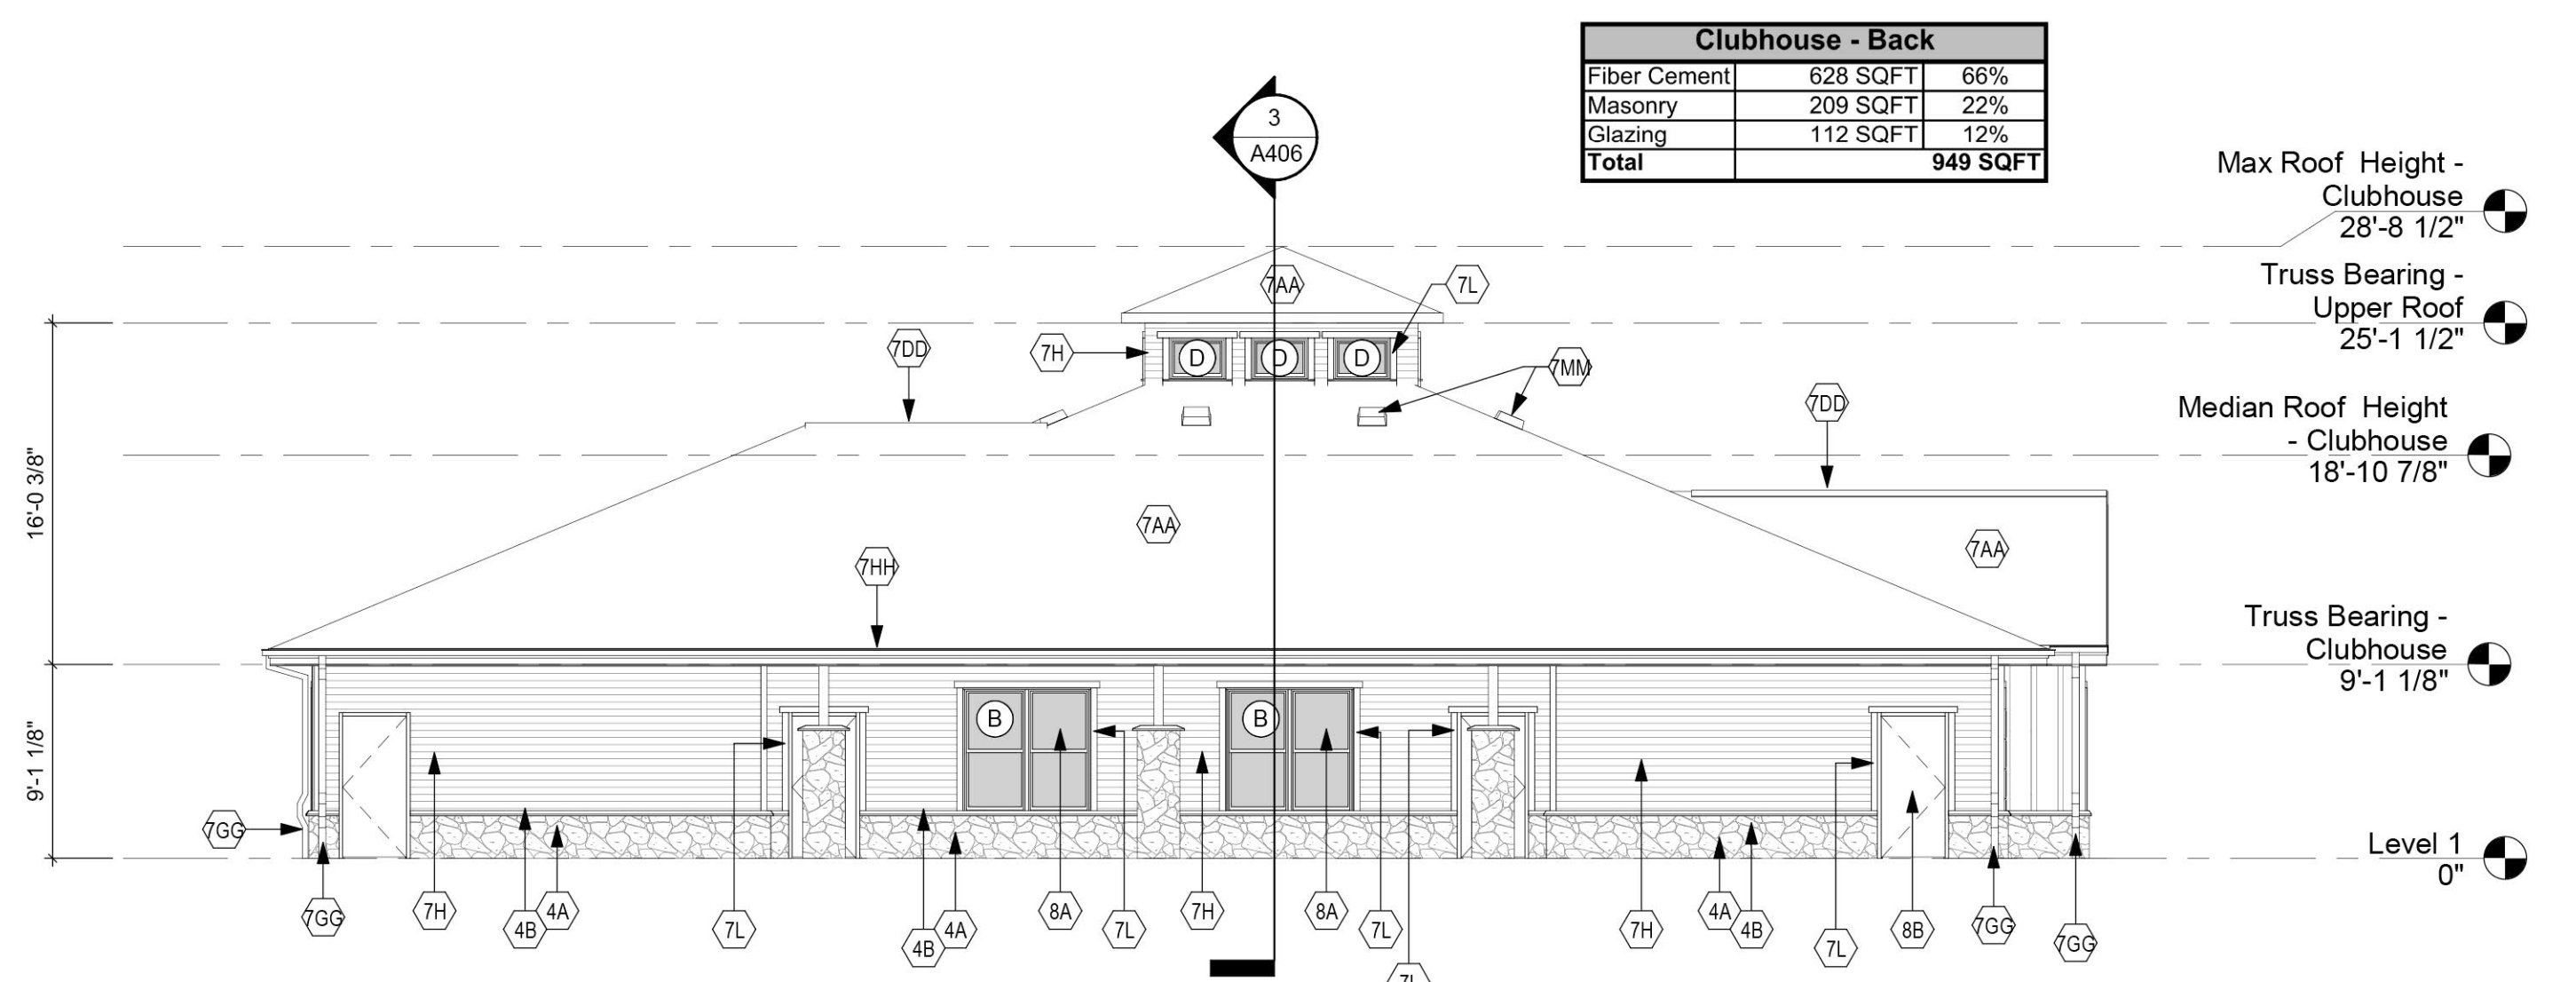

2 Elevation - Clubhouse - Rear
A211 1/8" = 1'-0"

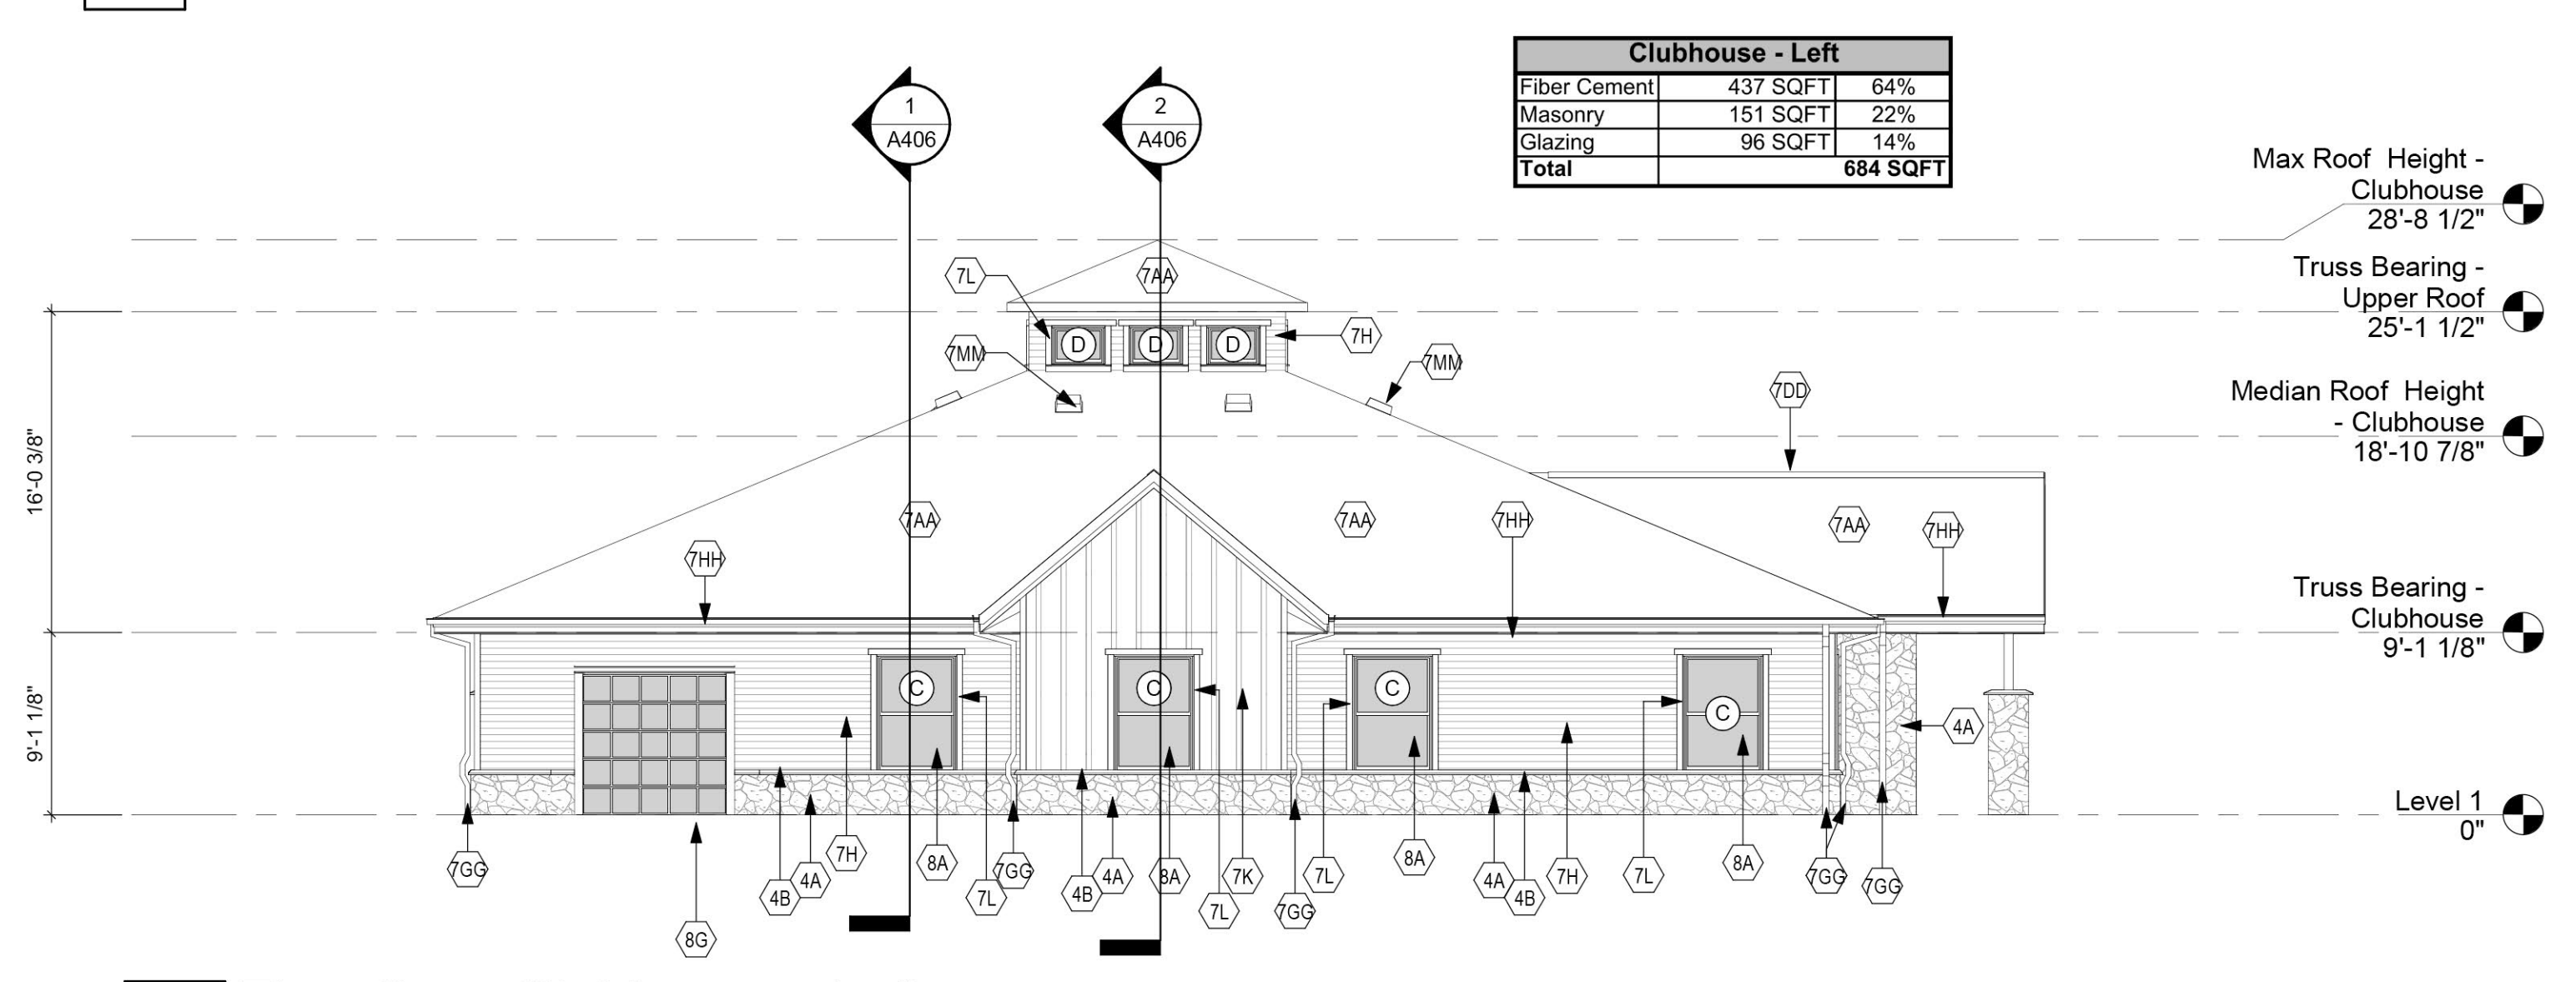

3 Elevation - Clubhouse - Left
A211 1/8" = 1'-0"

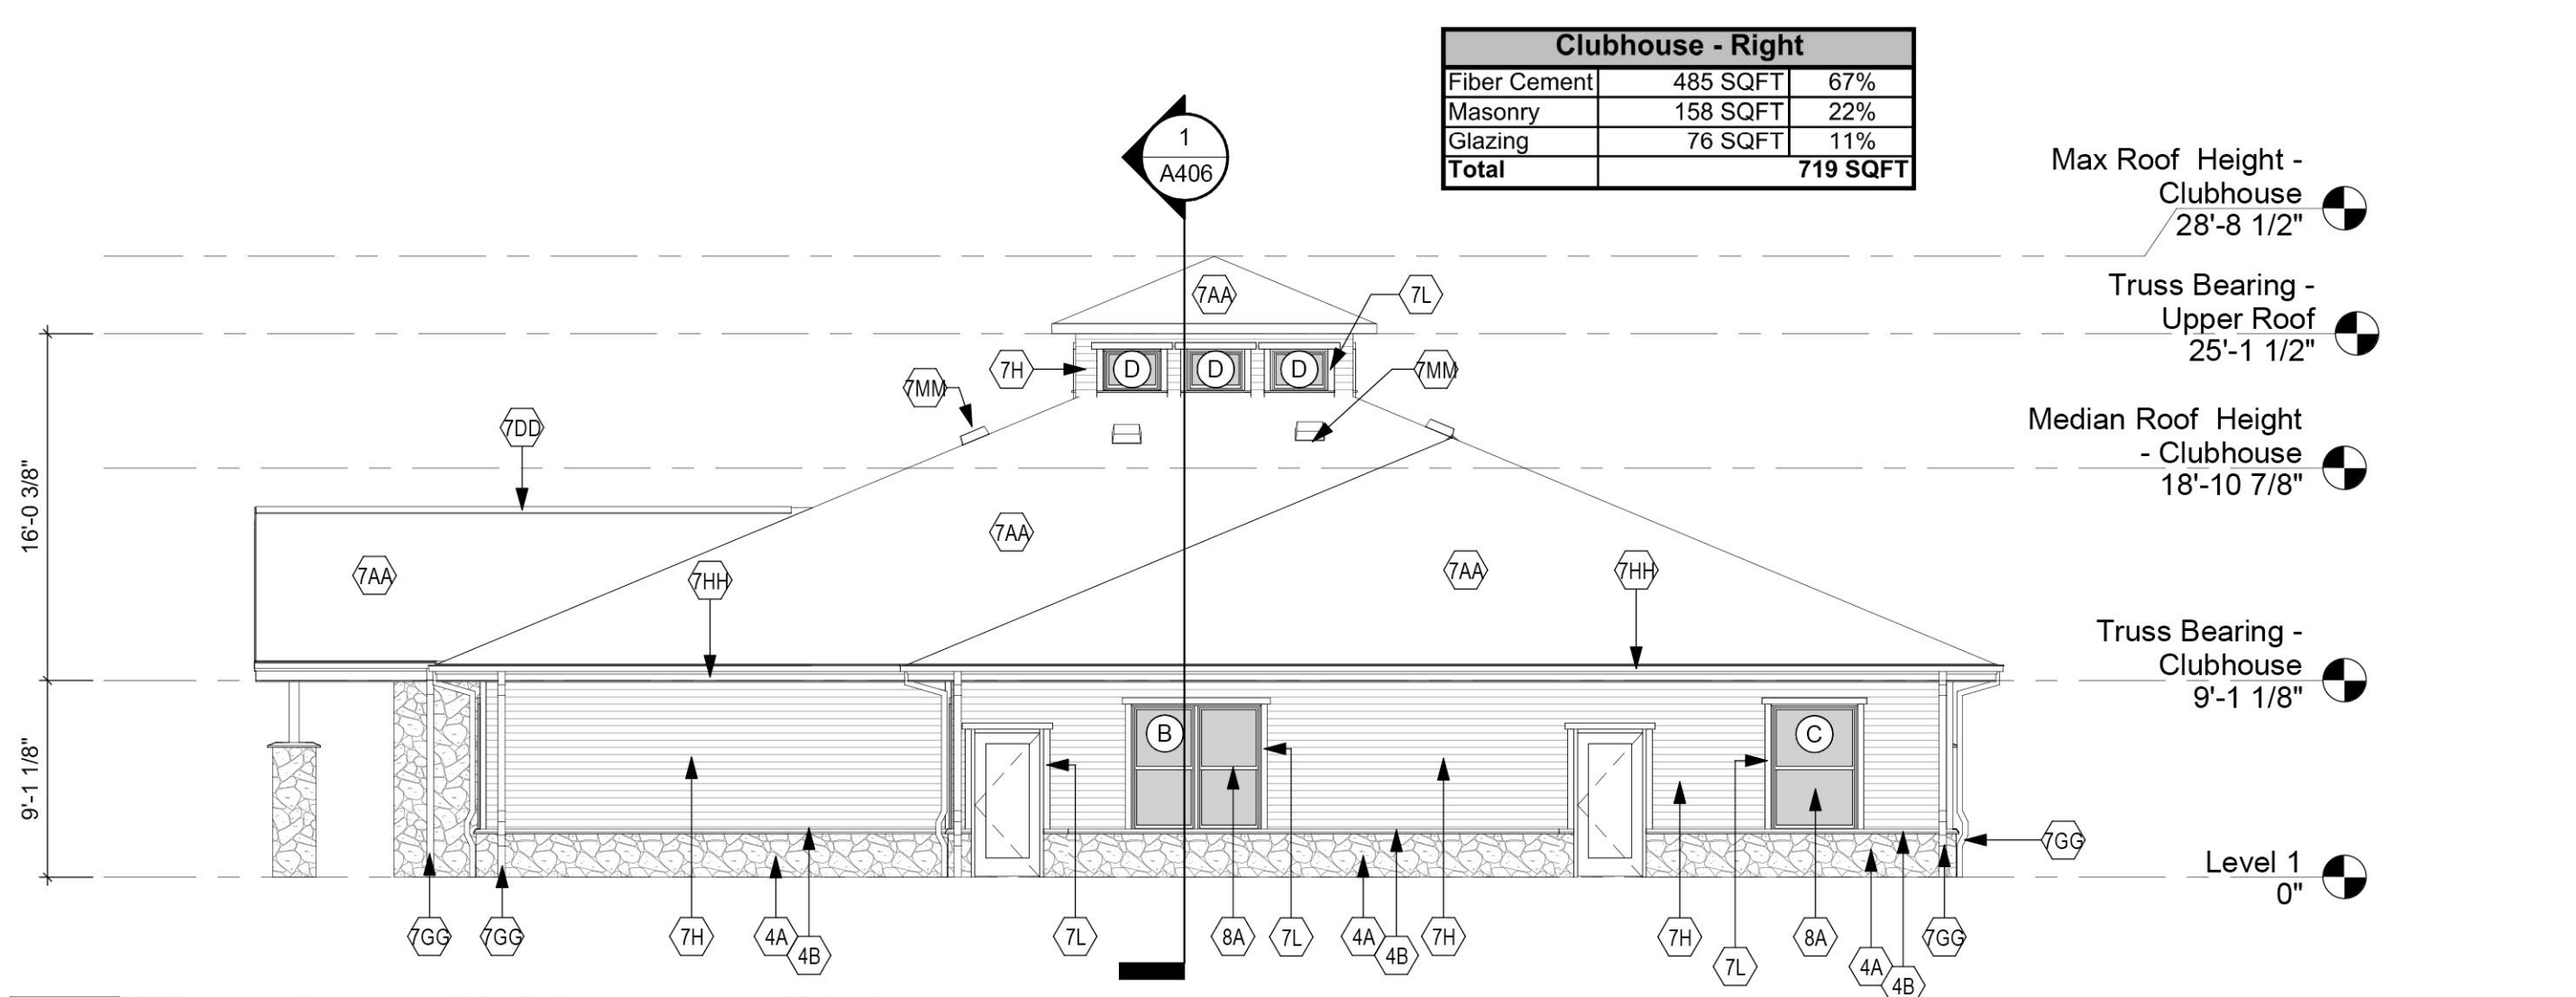

4 Elevation - Clubhouse - Right
A211 1/8" = 1'-0"