


SHEET NO. 5-404.01
 COUNTY OF BEFFERSON
 REVISION DATE: OCTOBER 1, 2021

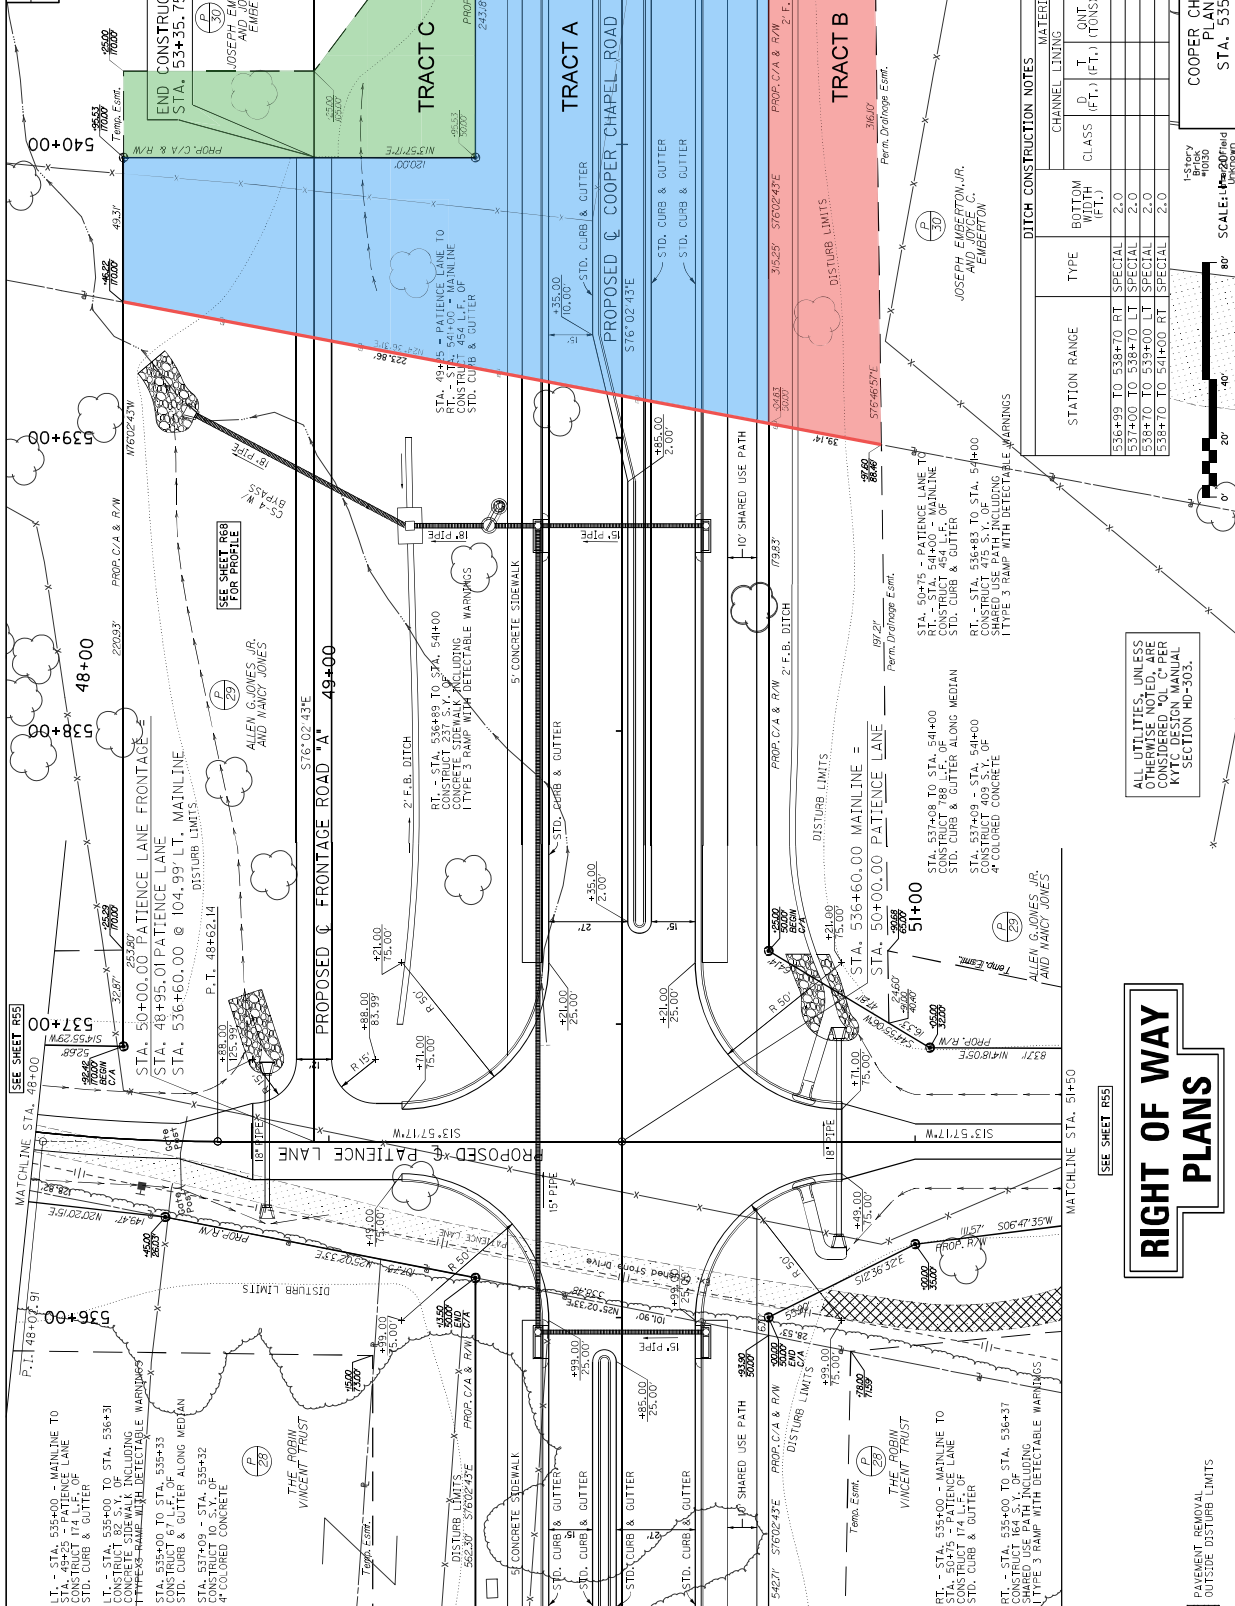

STATION RANGE	TYPE	BOTTOM WIDTH (FT.)	CHANNEL LINING		BLANKET	
			D (FT.)	T (FT.)	D (FT.)	T (FT.)


RIGHT OF WAY PLANS

PAVEMENT REMOVAL OUTSIDE DISTURB LIMITS

ALL UTILITIES, UNLESS INDICATED OTHERWISE, ARE CONSIDERED "AS SHOWN" PER KYTC DESIGN MANUAL SECTION HD-303.

SCALE: 1" = 40'
 80'
 40'

COOPER CHAPEL ROAD SECTION III
 PLAN SHEET - MAINLINE
 STA. 535+00 TO STA. 541+00

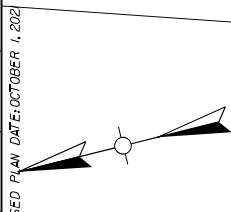

546+00

545+00

544+00

543+00

542+00

LT. - STA. 544+00 TO STA. 541+00
 CONSTRUCT 335 S.Y. OF
 CONCRETE SIDEWALK

LT. - STA. 544+00 TO STA. 541+00
 CONSTRUCT 602 L.F. OF
 STD. CURB & GUTTER

ALLEN G. JONES, JR., JOSEPH
 EMBERTON, JR., JOICE C. EMBERTON
 AND CLAYTON EMBERTON

JOSEPH EMBERTON, JR.
 AND JOICE C. EMBERTON

TRACT C

TRACT A

TRACT B

PROPOSED COOPER CHAPEL ROAD

MATCHLINE STA. 547+00

MATCHLINE STA. 541+00

STATION RANGE	TYPE	BOTTOM WIDTH (FT.)	MATERIAL		
			CHANNEL LINING	BLANKET	
			CLASS (FT.)	QNT (FT.)	QNT (S.Y.)
541+00 TO 543+50 RT	SPECIAL	2.0	TRM 1	2.0	444
543+50 TO 547+00 RT	SPECIAL	2.0	TRM 1	2.0	623
544+61 TO 545+26 LT	SPECIAL	2.0	TRM 1	2.0	112
546+50 TO 547+00 LT	SPECIAL	2.0	TRM 1	2.0	80

DITCH CONSTRUCTION NOTES

STA. 544+00 TO STA. 541+00
 CONSTRUCT 1202 L.F. OF
 STD. CURB & GUTTER ALONG MEDIAN

STA. 544+00 TO STA. 541+00
 CONSTRUCT 817 S.Y. OF
 JPC CONCRETE (COLORED)

STA. 544+00 TO STA. 541+00
 CONSTRUCT 663 S.Y. OF
 SHARED USE PATH

RT. - STA. 544+00 TO STA. 547+00
 CONSTRUCT 588 L.F. OF
 STD. CURB & GUTTER

PI STA. 545+86.41
 ELEV. 165.25
 W. E. 330.39
 RADIUS 27410.00'
 CURVE N/A
 RUNOUT N/A

SCALE: 1" = 20'

ALL UTILITIES, UNLESS
 OTHERWISE NOTED,
 TO BE CONFORMED TO THE
 KYTC DESIGN MANUAL
 SECTION HD-303.

COOPER CHAPEL ROAD SECTION III
 PLAN SHEET - MAINLINE
 STA. 541+00 TO STA. 547+00