


NOTE: This document does not constitute a boundary survey and is subject to the inaccuracies that a subsequent boundary survey may disclose. The information shown on this PLOT PLAN shall not be used to establish any fence, structure or other improvements (other than shown hereon). The linear and angular values shown are based on the deed of record and the information shown has not been verified unless noted. The builder is responsible for verification of all zoning requirements and restrictive covenants including setbacks prior to start of construction.

PLOT PLAN ONLY. NOT A BOUNDARY SURVEY.
NOT FOR RECORDING PURPOSES.

LINE	BEARING	DISTANCE
L1	N 19°25'44" E	29.28'
L2	N 18°51'20" E	23.69'

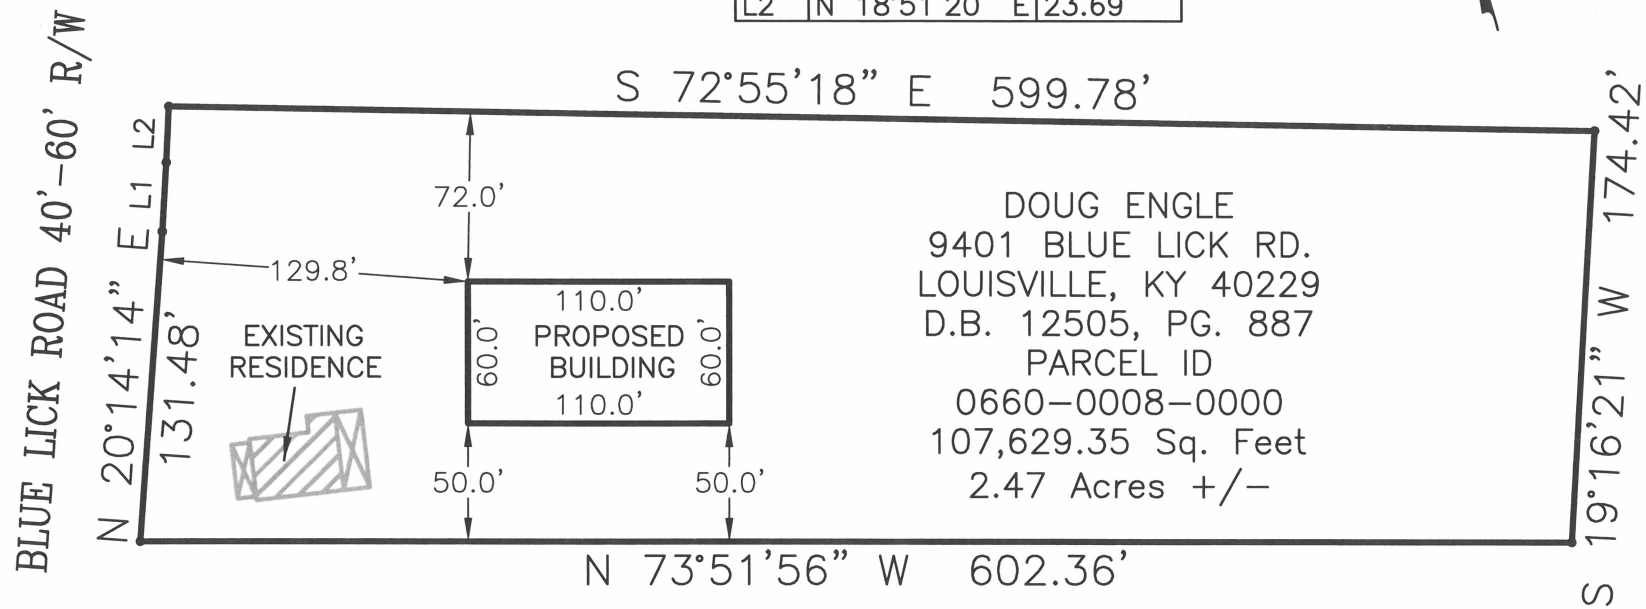

DOUG ENGLE
9401 BLUE LICK RD.
LOUISVILLE, KY 40229
D.B. 12505, PG. 887
PARCEL ID
0660-0008-0000
107,629.35 Sq. Feet
2.47 Acres +/-

ALAN HARTLEY LAND SURVEYS

3512 BURKLAND BLVD, SHEPHERDSVILLE, KENTUCKY 40165
PHONE • 502-957-7748 E-MAIL • ALAN@HARTLEYLAND.COM



PLOT PLAN

<i>DRAWN</i>	<i>DATE</i> 12/8/22	<i>DOUG ENGLE</i>
<i>APPROVED</i>	<i>DATE</i>	<i>9401 BLUE LICK RD. LOUISVILLE, KY 40229</i>
<i>SCALE</i> 1" = 100'	<i>SHEET</i> 1 of 1	<i>PROJECT NO.</i> 9401BLUELICK

RECEIVED

DEC 15 2022

PLANNING & DESIGN SERVICES

22-WAIVER-0238