




ARRASMITH
 A SCHMIDT ASSOCIATES COMPANY
 620 S 3rd St, Suite 601
 Louisville, KY 40202
 www.schmidt-arch.com

Project No. 2019237.00
 Project Date July 31, 2020
 Produced Author

**Master Planning/
 Preliminary Design**


These Drawings and Specifications, and all copies thereof are and shall remain the property and copyright of the Architect. They shall be used only with respect to this Project and are not to be used on any other Project or Work without prior written permission from the Architect.

No.	Description	Date
1	Preliminary Budget Drawings	07/31/2020

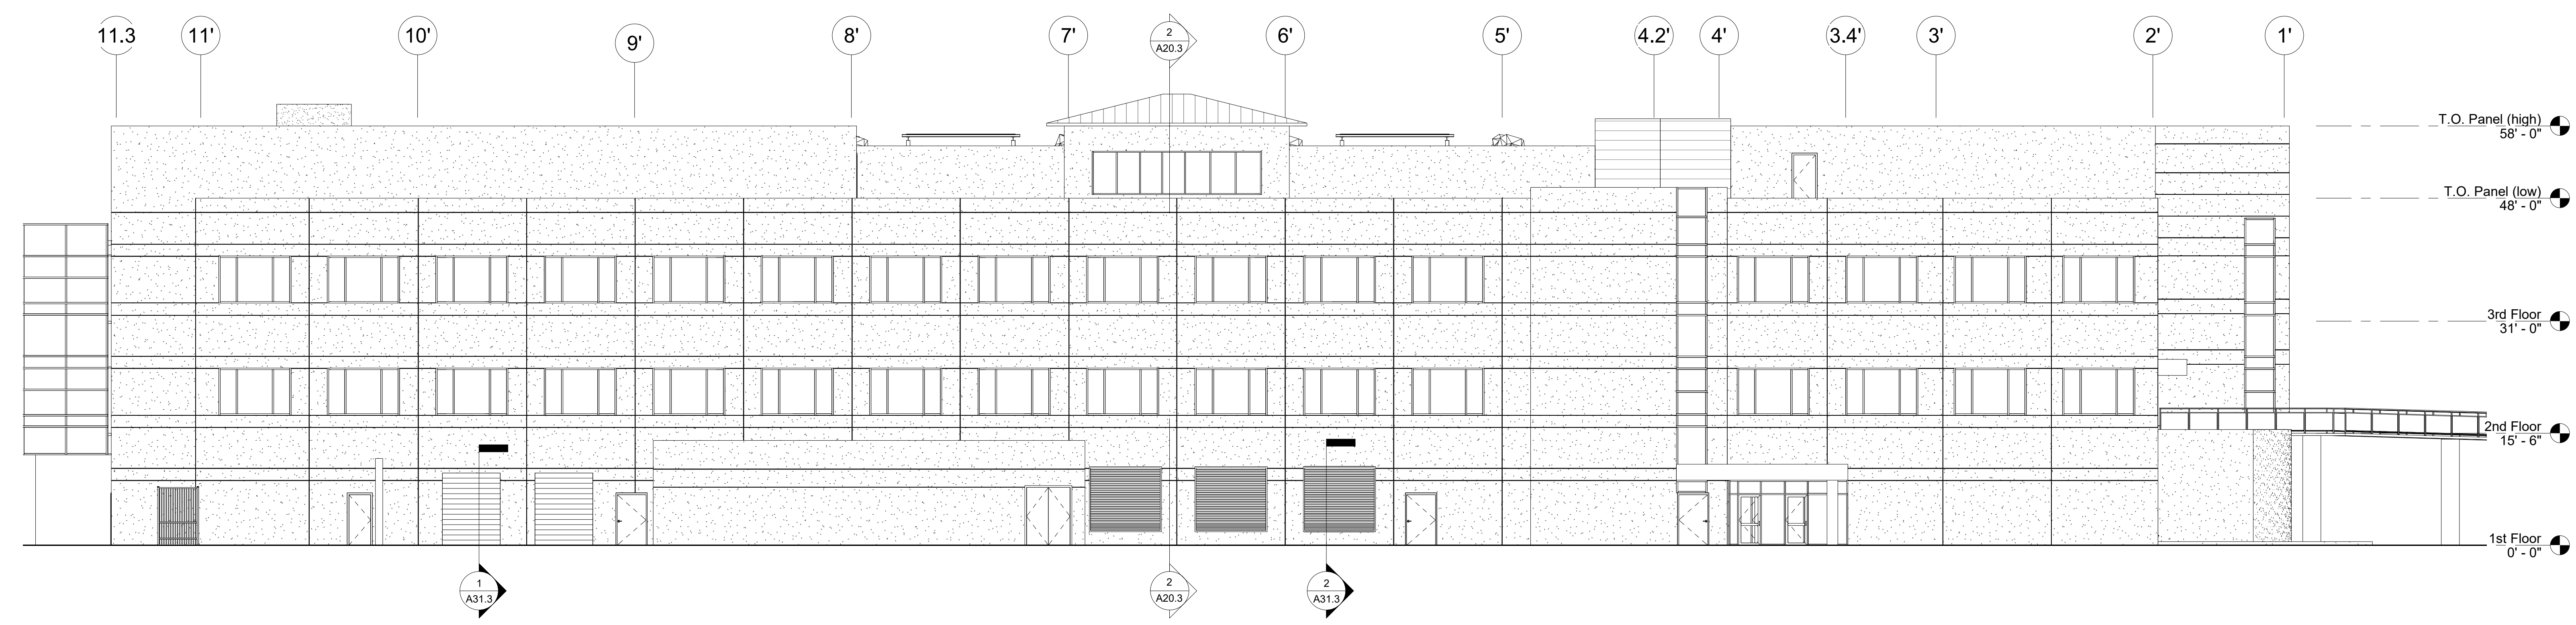


1 East Elevation
 3/32" = 1'-0"

EAST

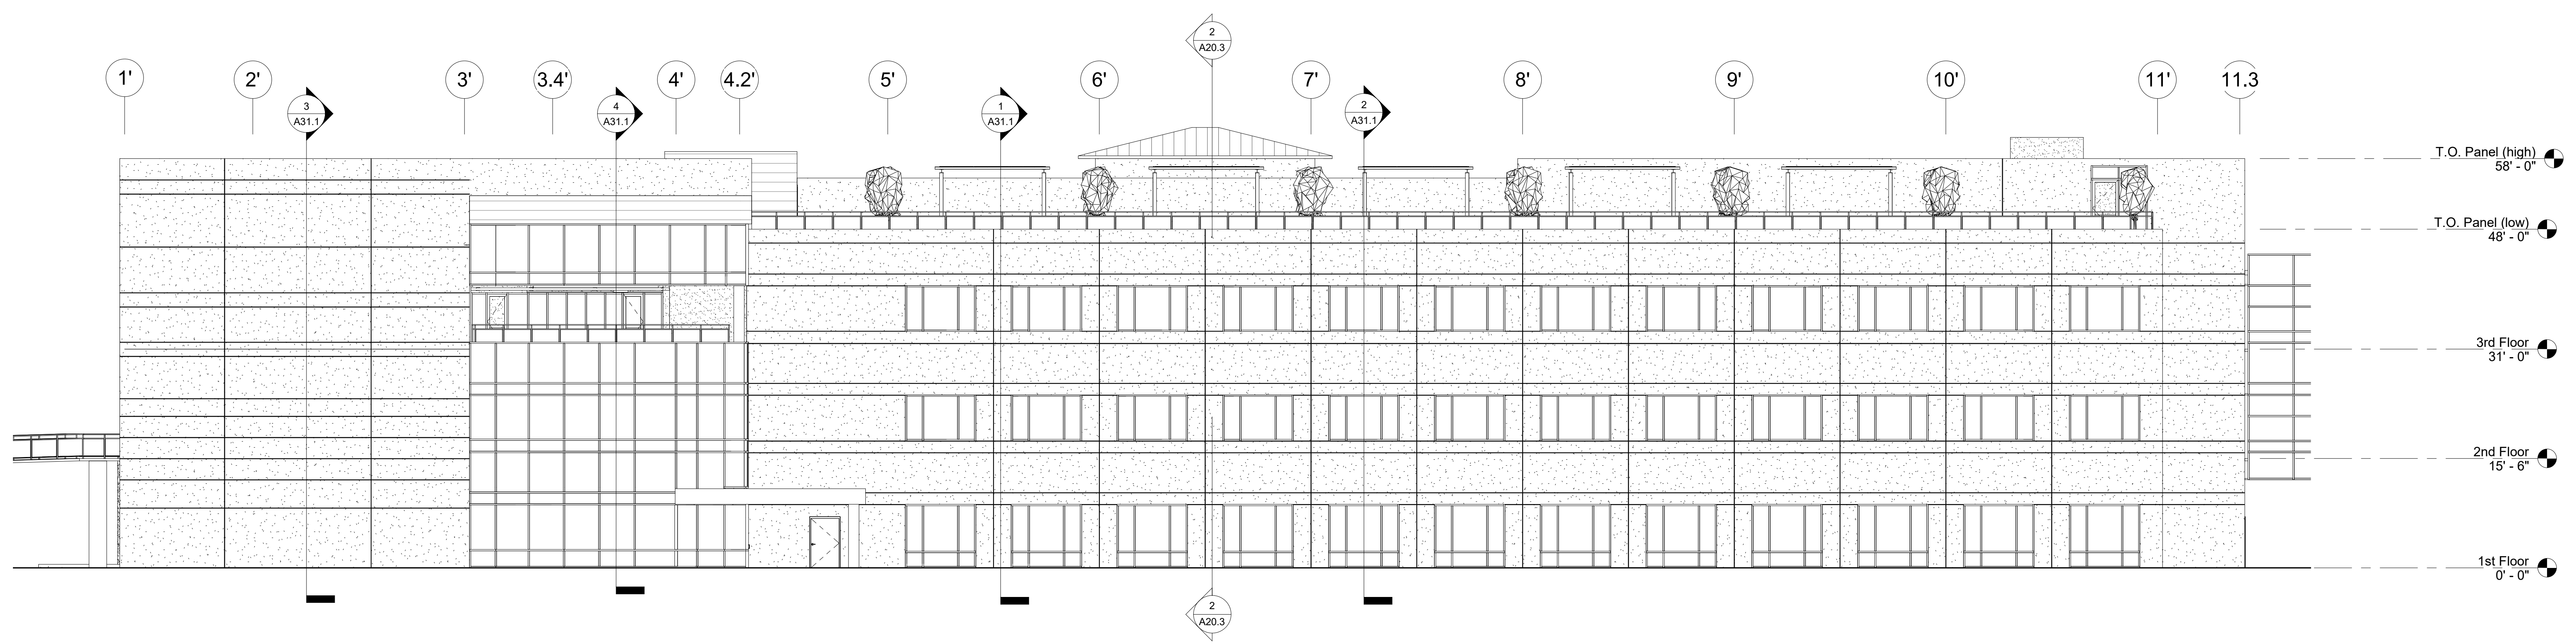

2 West Elevation
 3/32" = 1'-0"

WEST

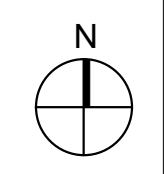

farmCREDIT
 MID-AMERICA
 12501 Lakefront Place
 Jeffersonton, Kentucky 40299

Lakefront Master Plan
 2020

Building Elevations (E
 & W)

A20.2