




NOTE: This is not a survey. This is a proposed location only, no corners have been found / set or checked.

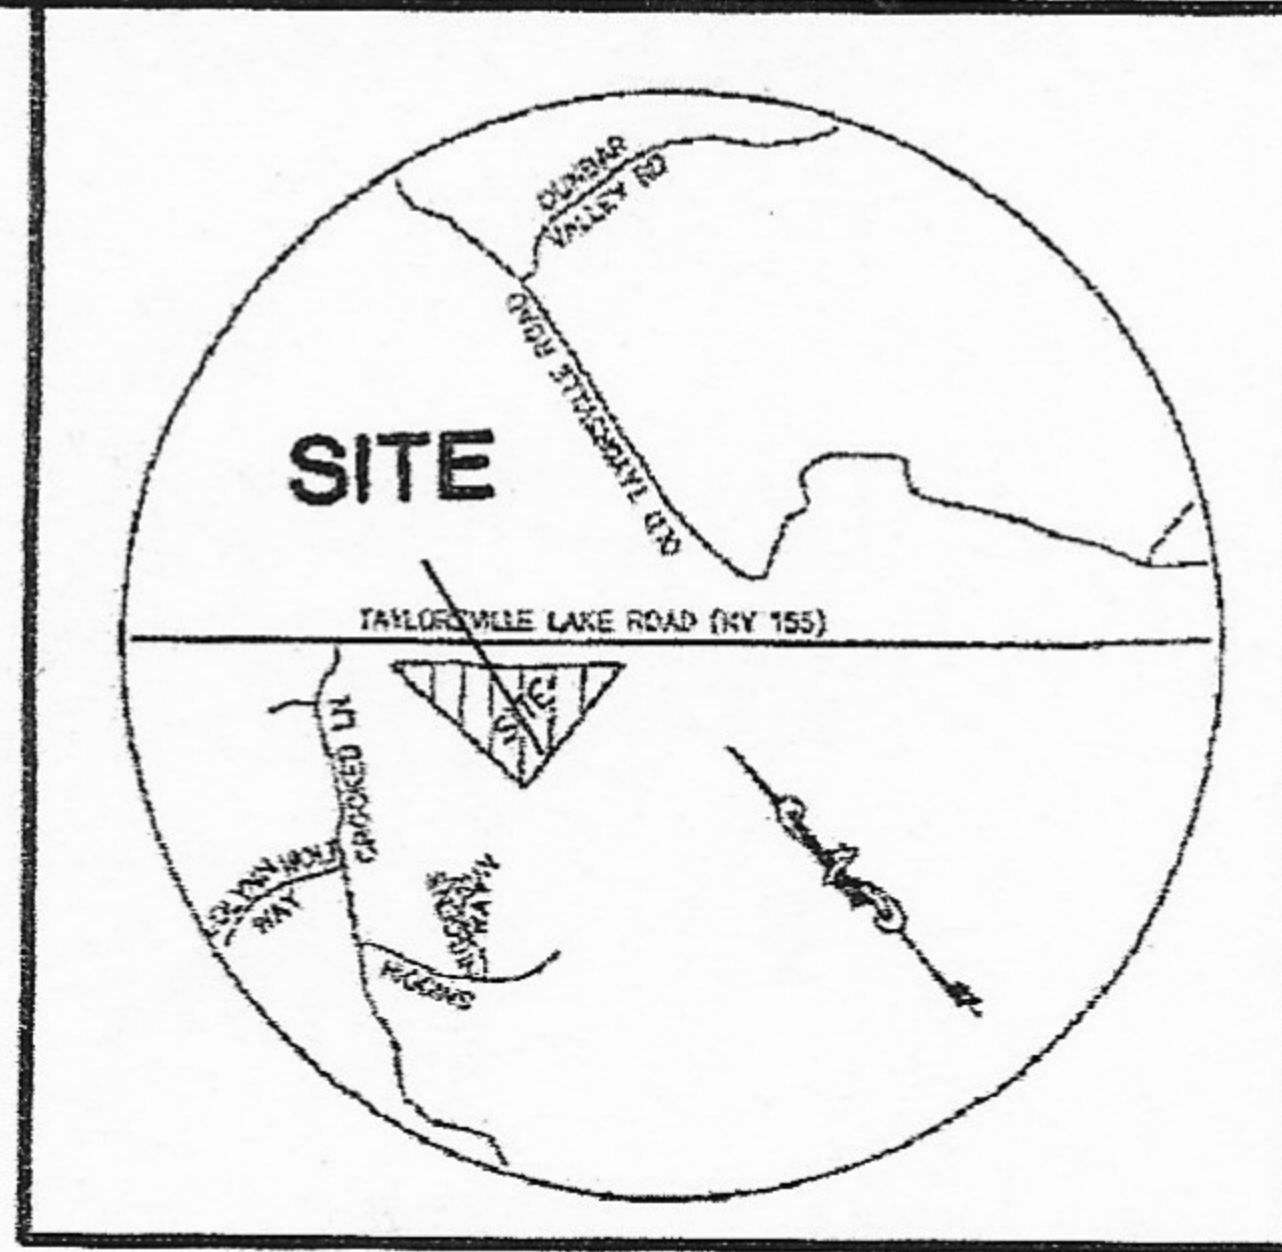


Map not to Scale

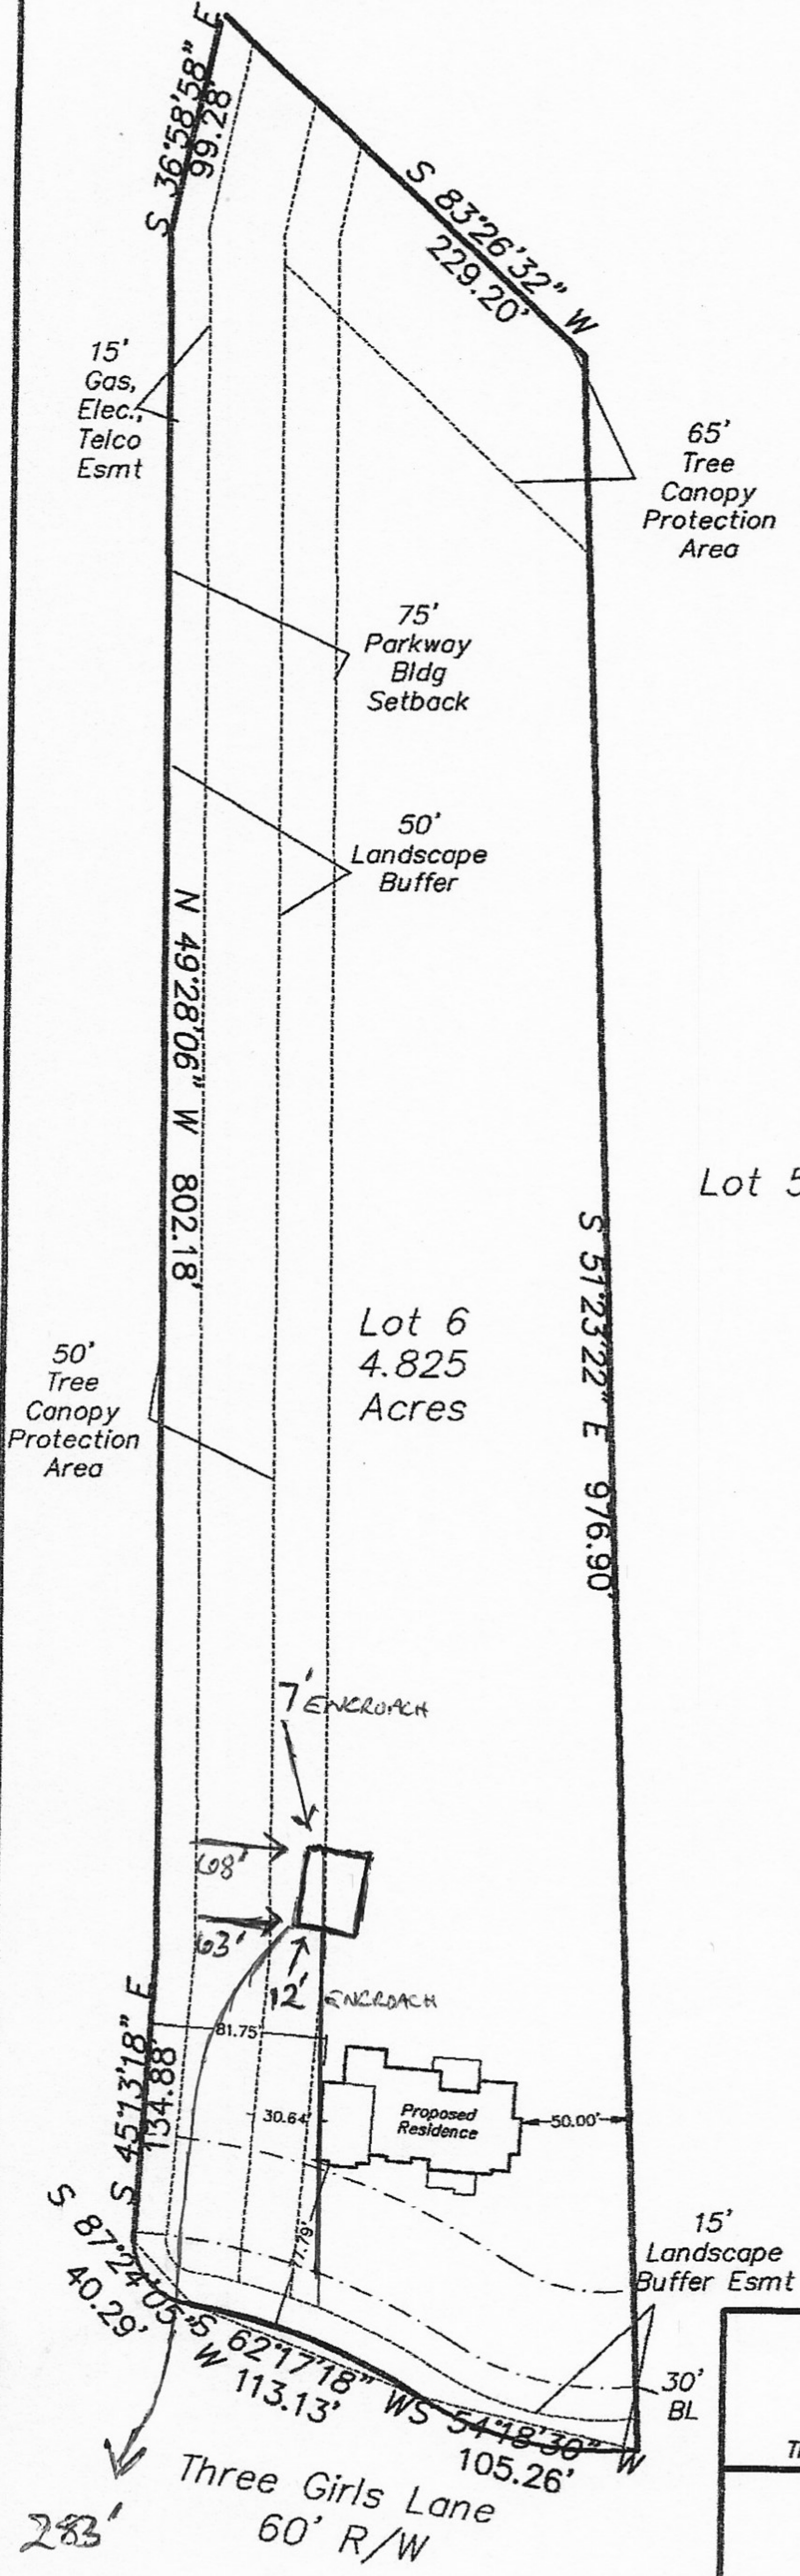

Lot 5

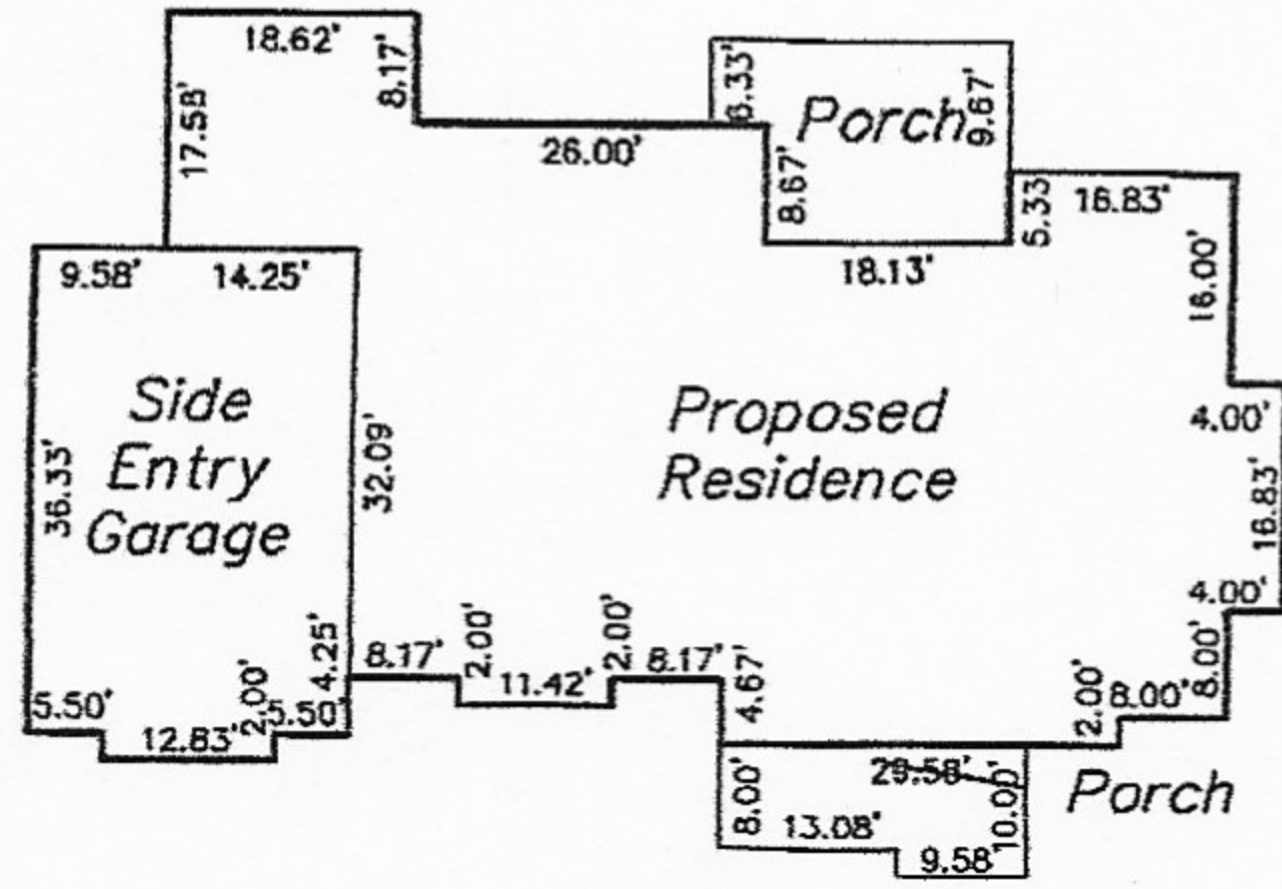

House Detail  
Not to Scale

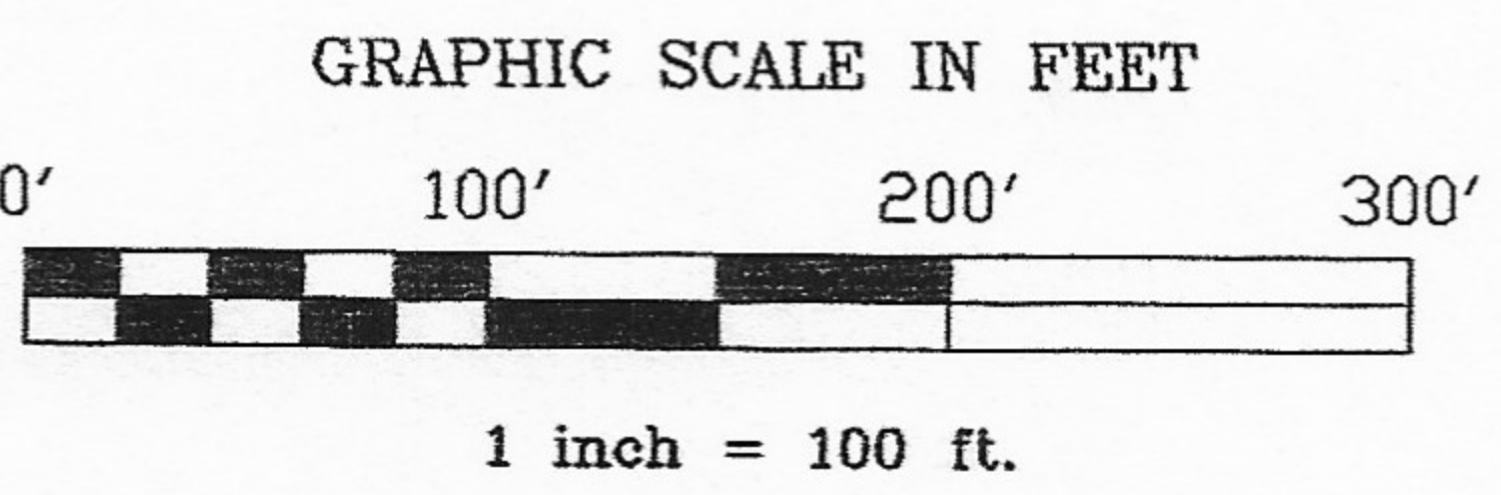

Plot Plan — 17601 Three Girls Way  
 Lot 6, P.B. 51, Pg. 99  
 For: Deville Homes, Inc.  
 P.O. Box 19467, Louisville, KY 40222  
 This is not a boundary survey, and is not intended for land transfer

**CARDINAL SURVEYING**  
 9009 Preston Highway  
 Louisville, Kentucky 40219  
 Phone (502) 966-3446  
 www.cardinalsurveyingservices.com

Drawn by: DMF  
 Date: 12/23/2020  
 Rev: 02/1/2020  
 Rev: 02/2/2020  
 Scale: 1" = 100'  
 Sheet 1 of 1

No Stamp Required