


PROPERTY LINE

FORLEO
KYLE
817-0915

FIRST FLOOR PLAN

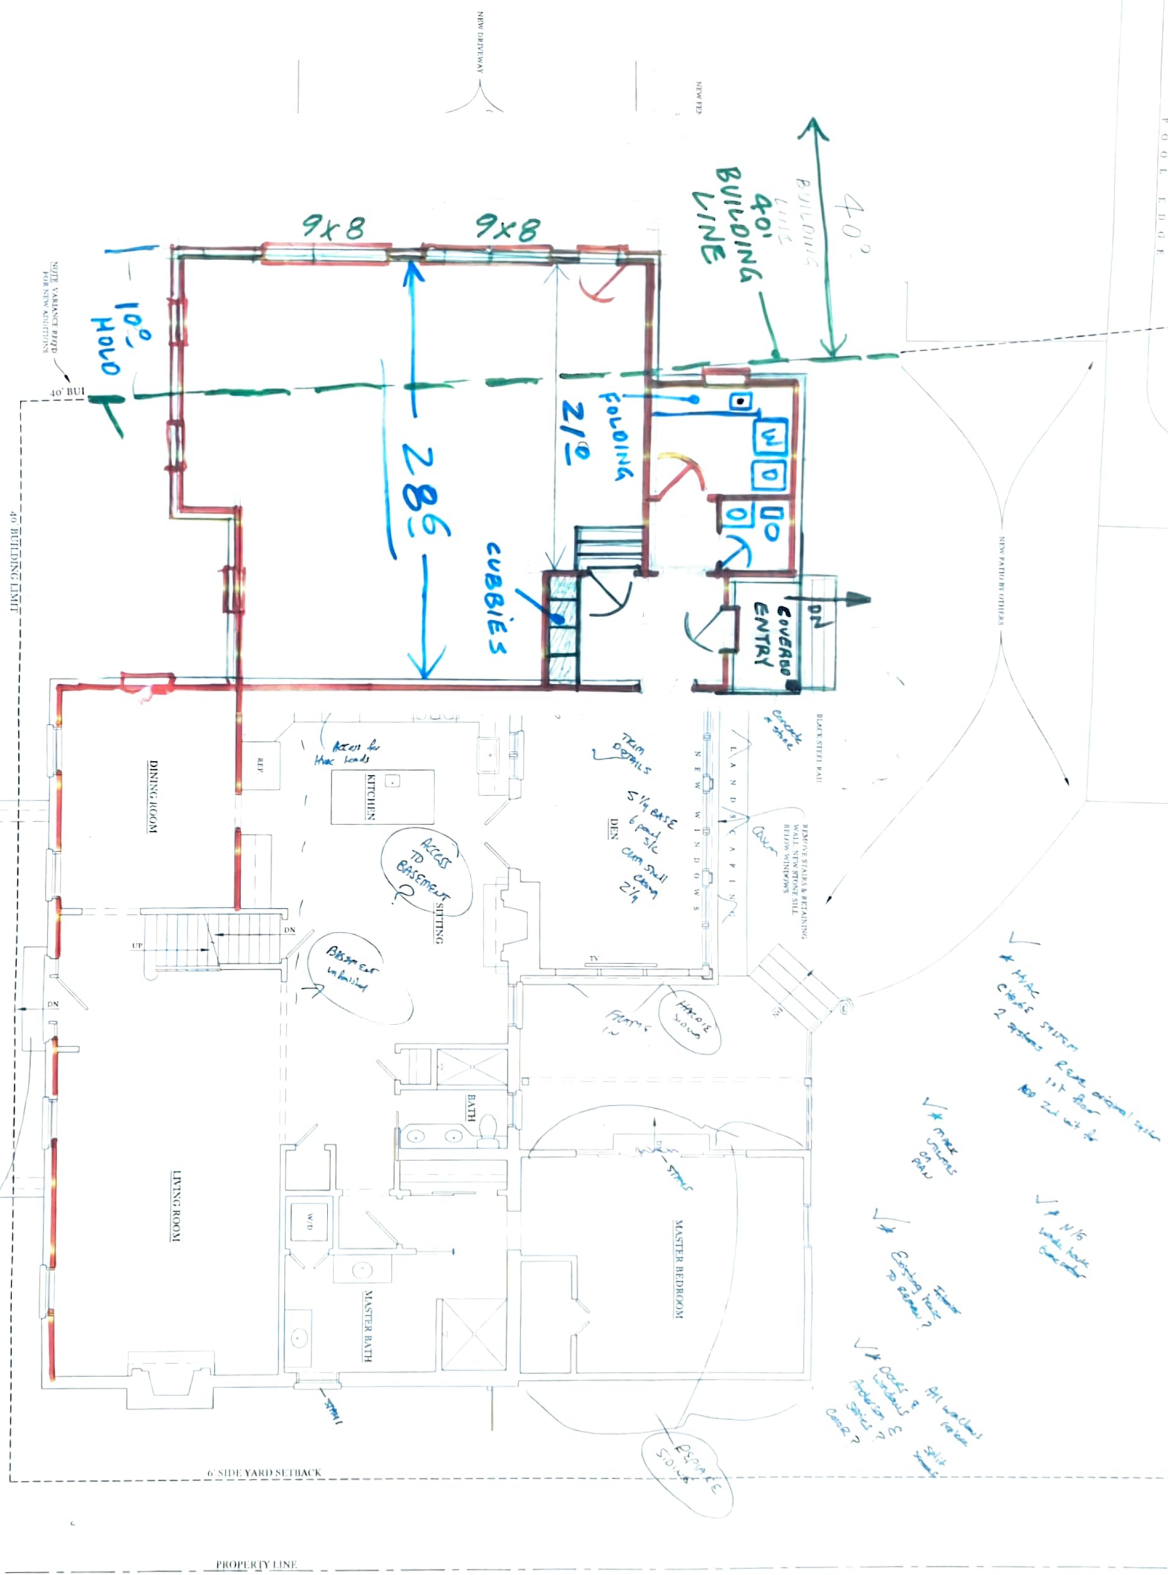

