


DON UNDERWOOD DESIGN
 CUSTOM HOME & ADDITION PLANS
 OVER 3000 EXISTING PLANS
 www.blueprintman.com
 502-893-6600

NOTE:
 Builder must verify all dimensions, drawings and building code compliance before starting construction. All structural sizes and spans to be verified to meet local building code compliances.
 DRAFTSMAN IS NOT responsible if these procedures are ignored.

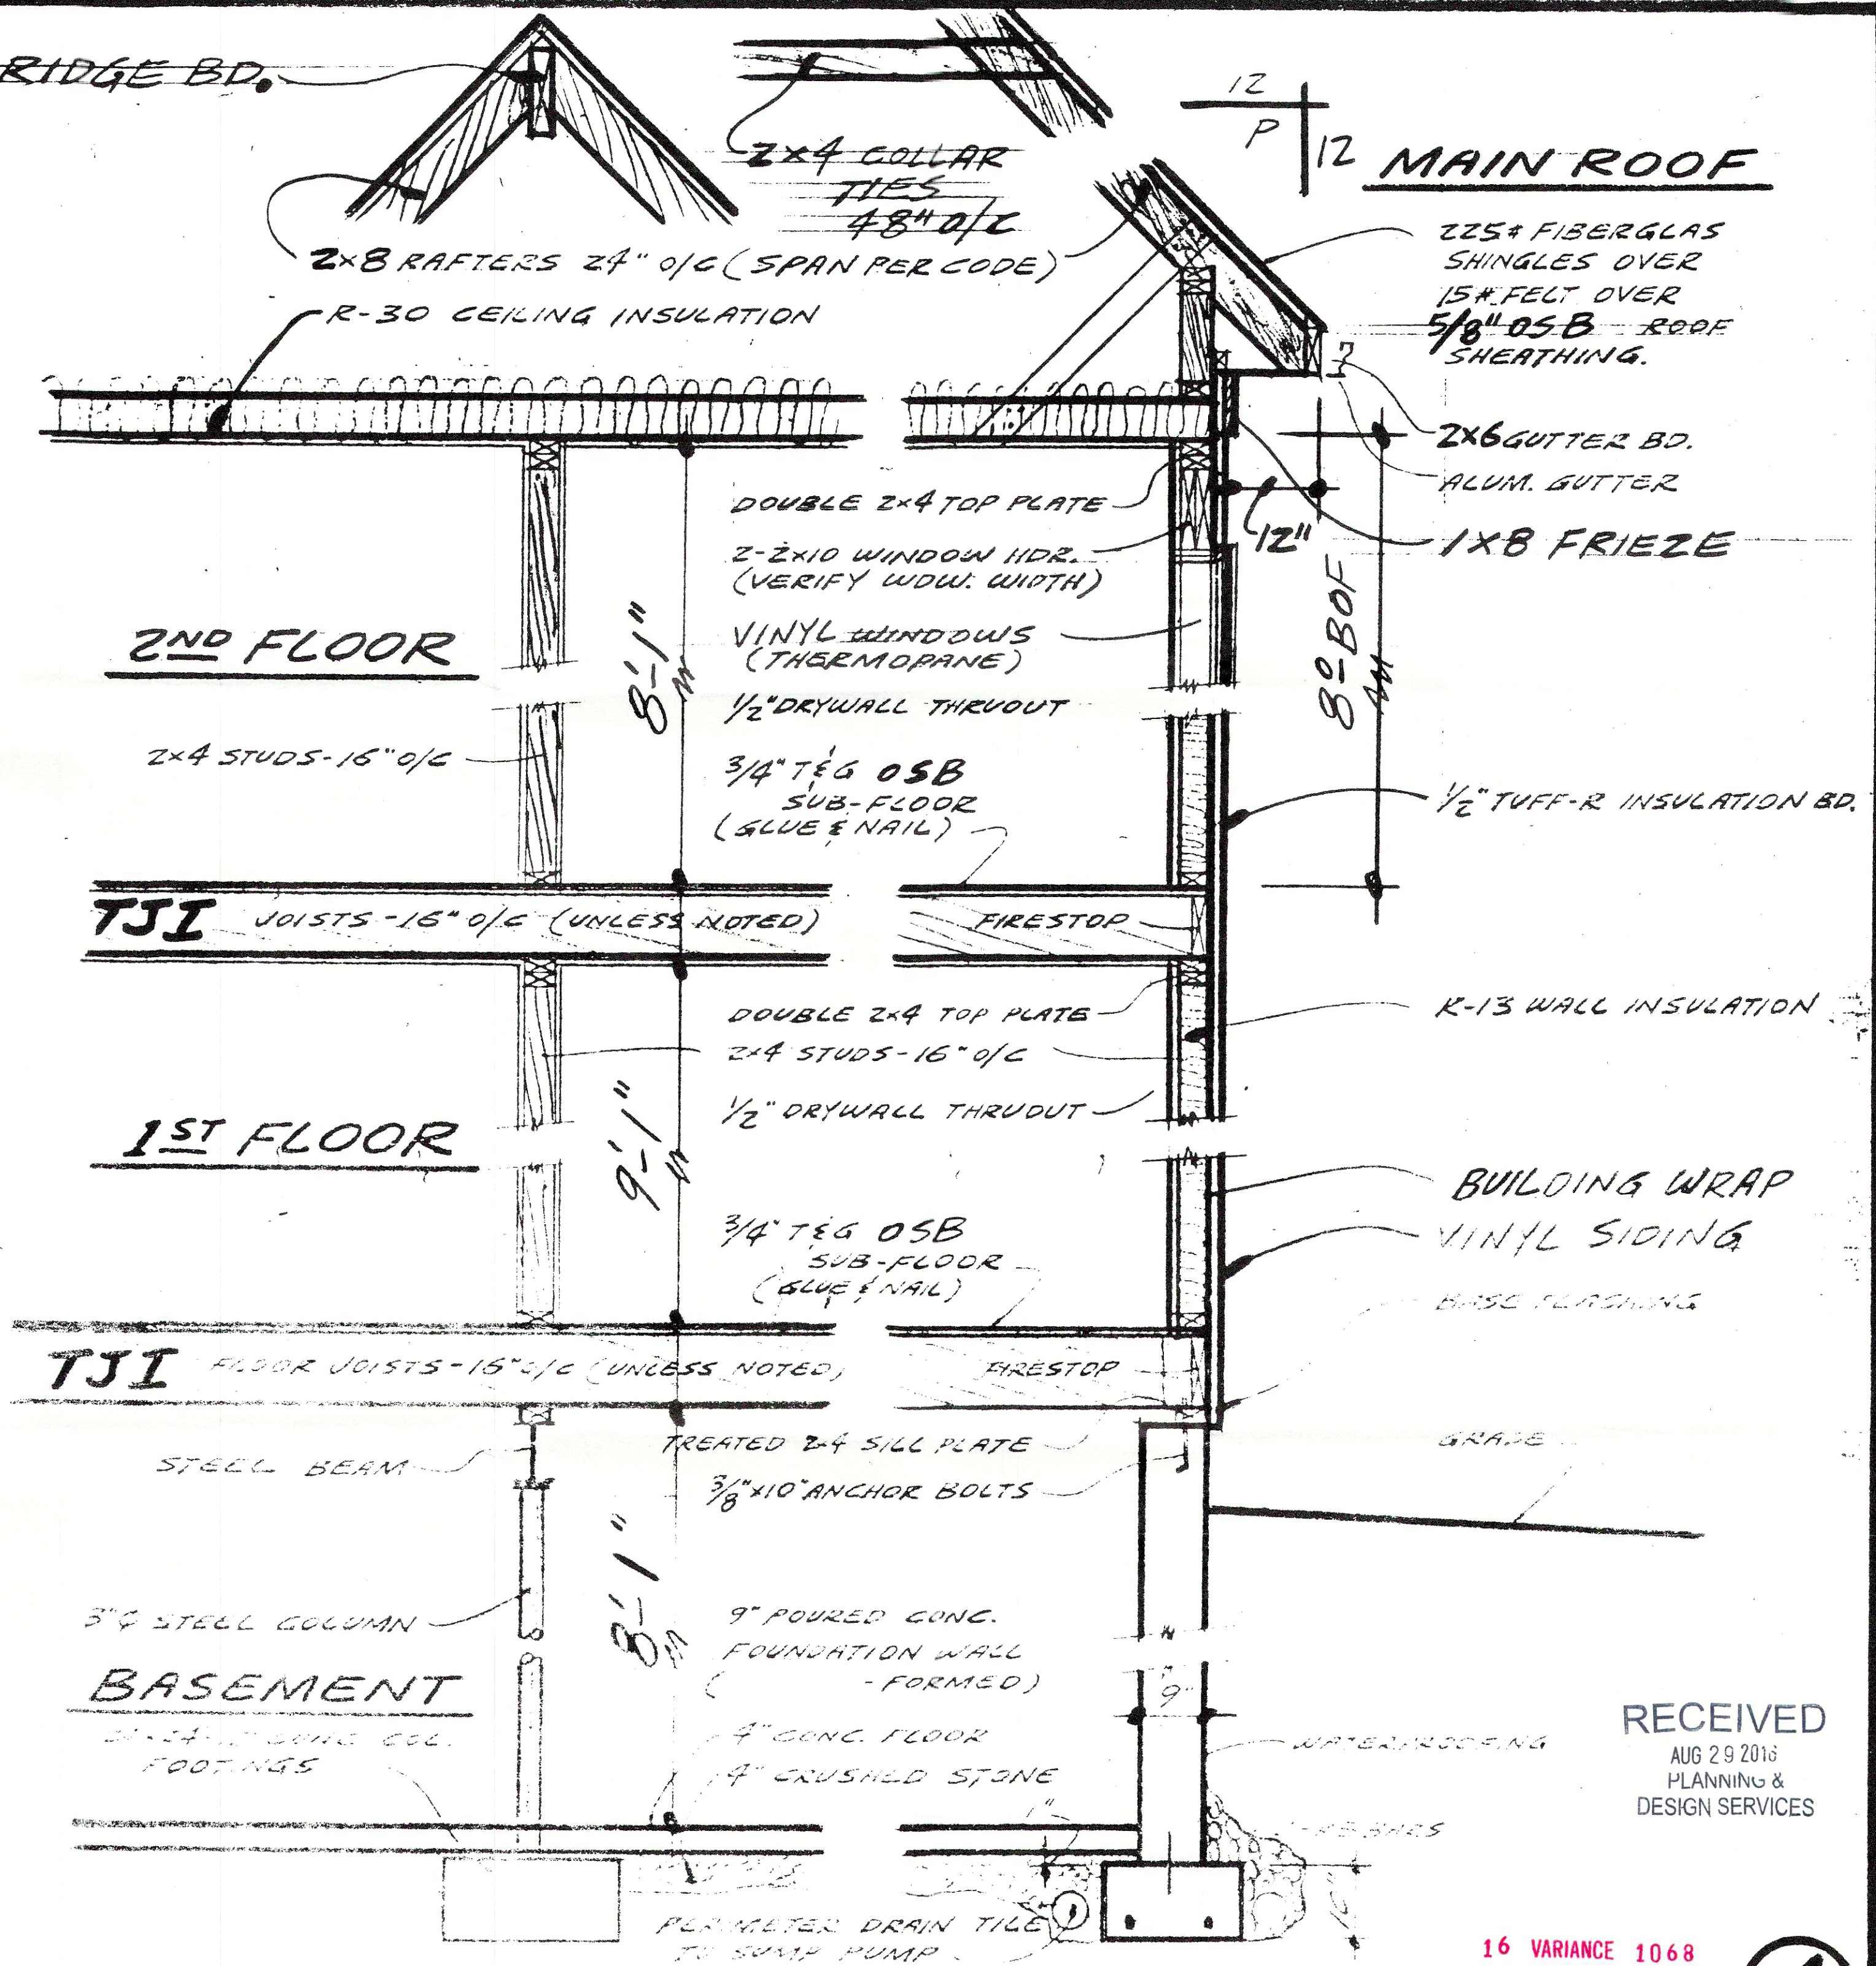

RECEIVED
 AUG 29 2016
 PLANNING &
 DESIGN SERVICES

TYPICAL WALL SECTION 3/4" = 1'-0"

16 VARIANCE 1068

DALE #8

