



**NOTE:**  
 BUILDER must verify all drawings for revisions, dimensions, square footage and that structural sizes / spans meet building code compliances before starting any construction.  
 Draftsman IS NOT responsible if these procedures are ignored!

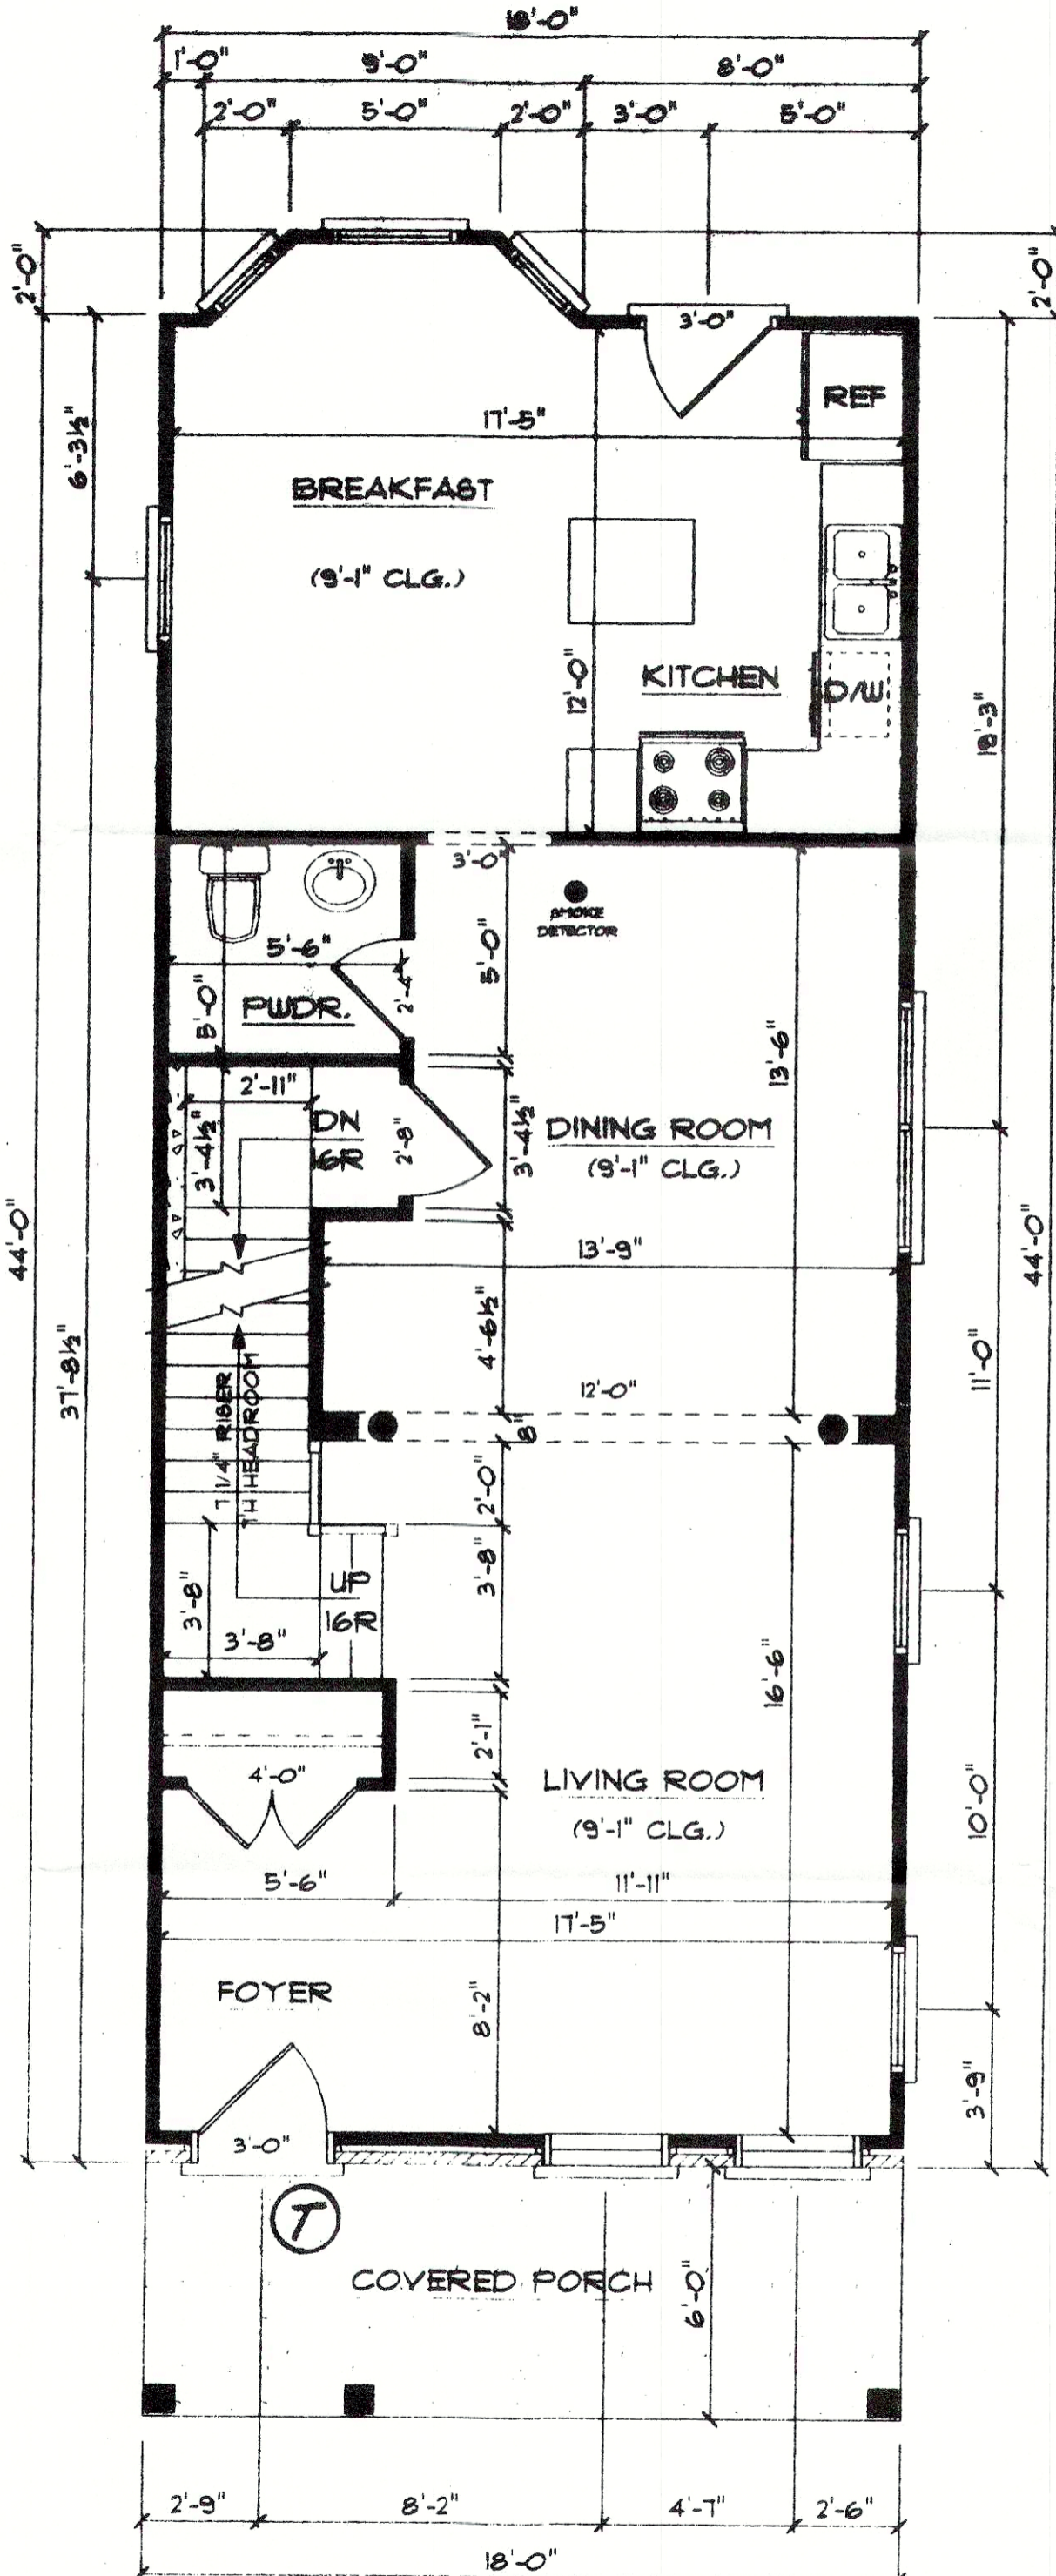

1ST FLOOR

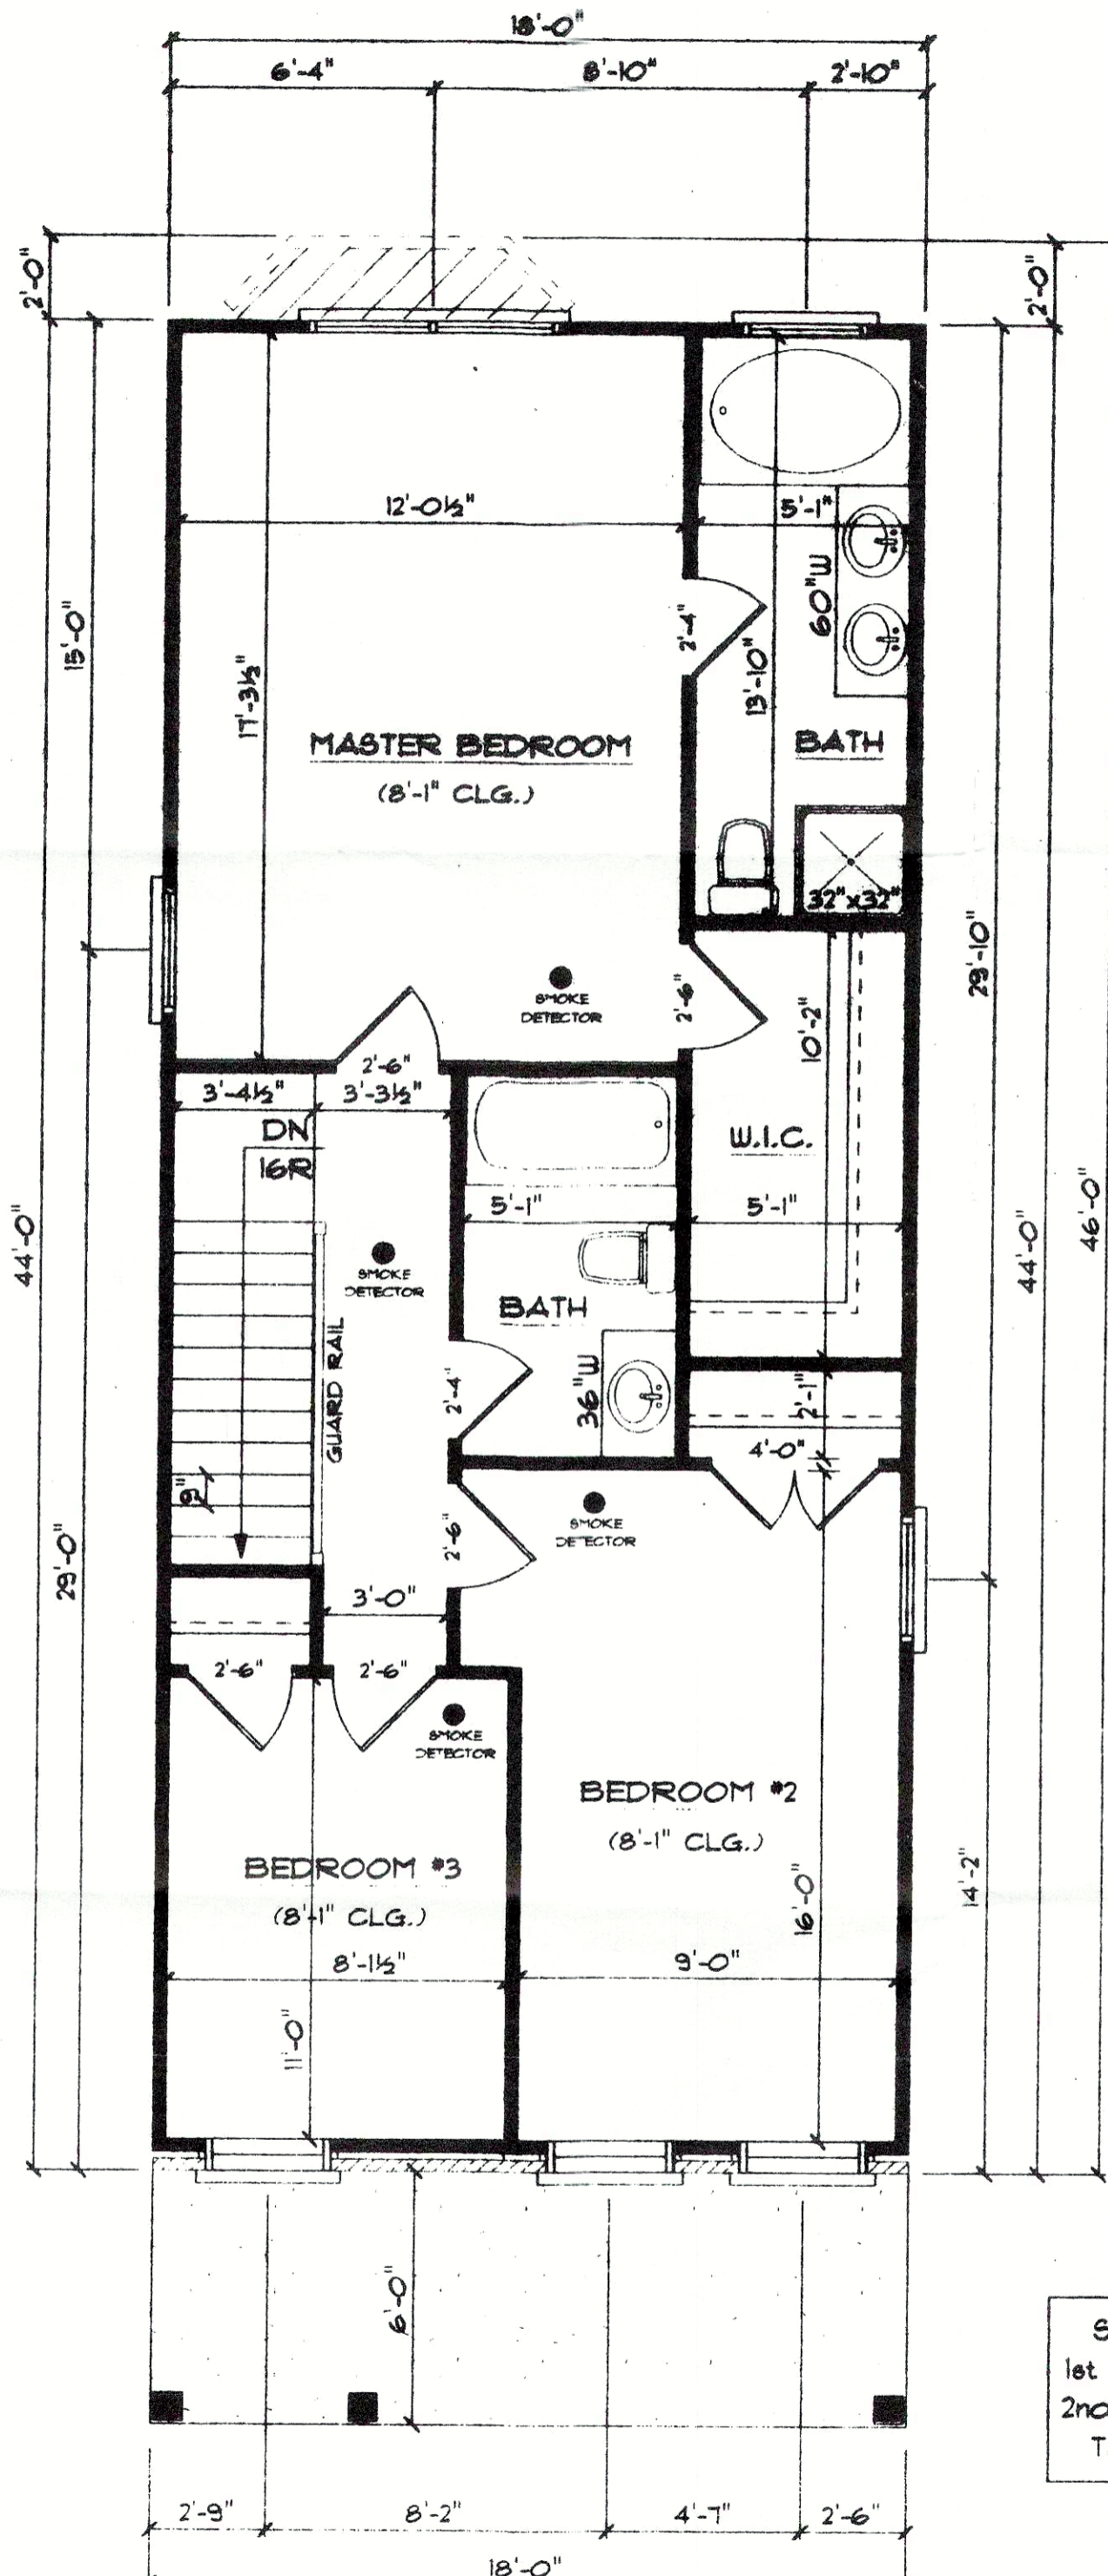

2ND FLOOR

Square Footage  
 1st Floor: 806 sq ft  
 2nd Floor: 749 sq ft  
 Total: 1555 sq ft

RECEIVED  
 AUG 29 2016  
 PLANNING &  
 DESIGN SERVICES

16 VARIANCE 1068

3

LS-81-9