


3/30/09

FENCE DESIGN FOR:

DR. MARY BURKHART  
3935 KEVINSON CT.  
LOUISVILLE, KY. 40207

WJL Design Associates  
300 West Jefferson Street  
LaGrange, Ky. 40031  
(502) 222-5293

**1 WJL**

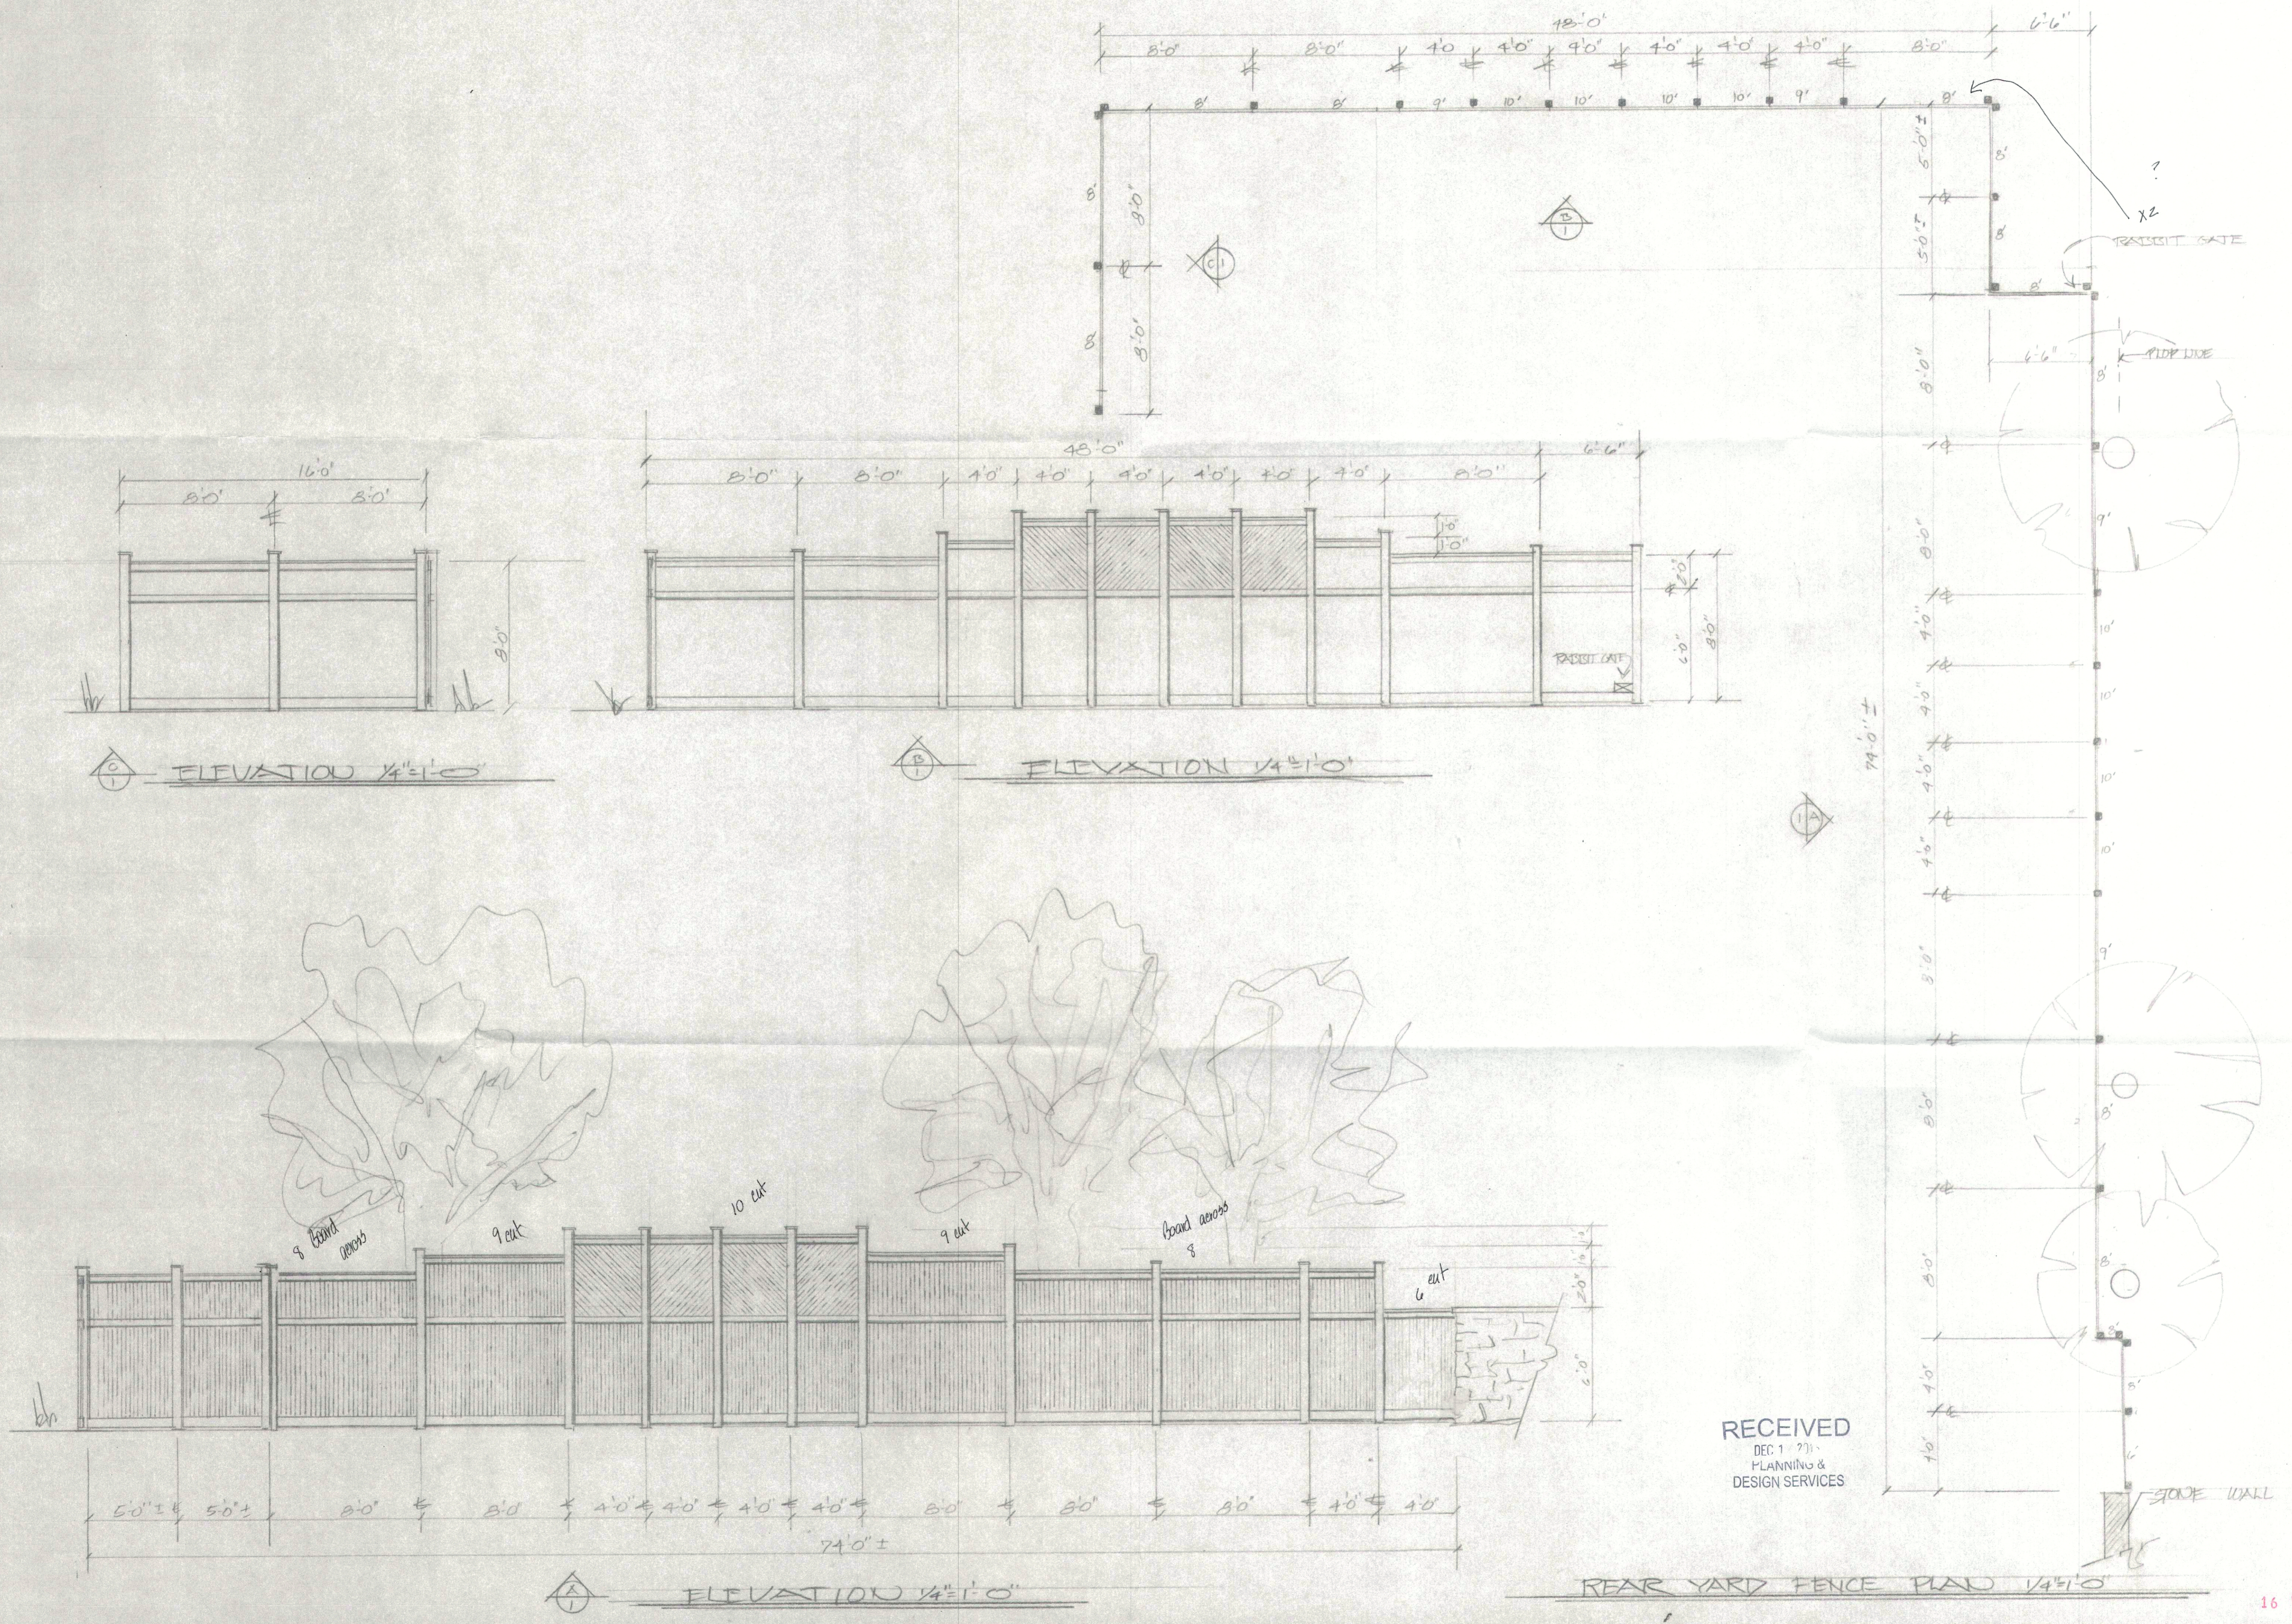

RECEIVED  
DEC 1 2008  
PLANNING &  
DESIGN SERVICES