


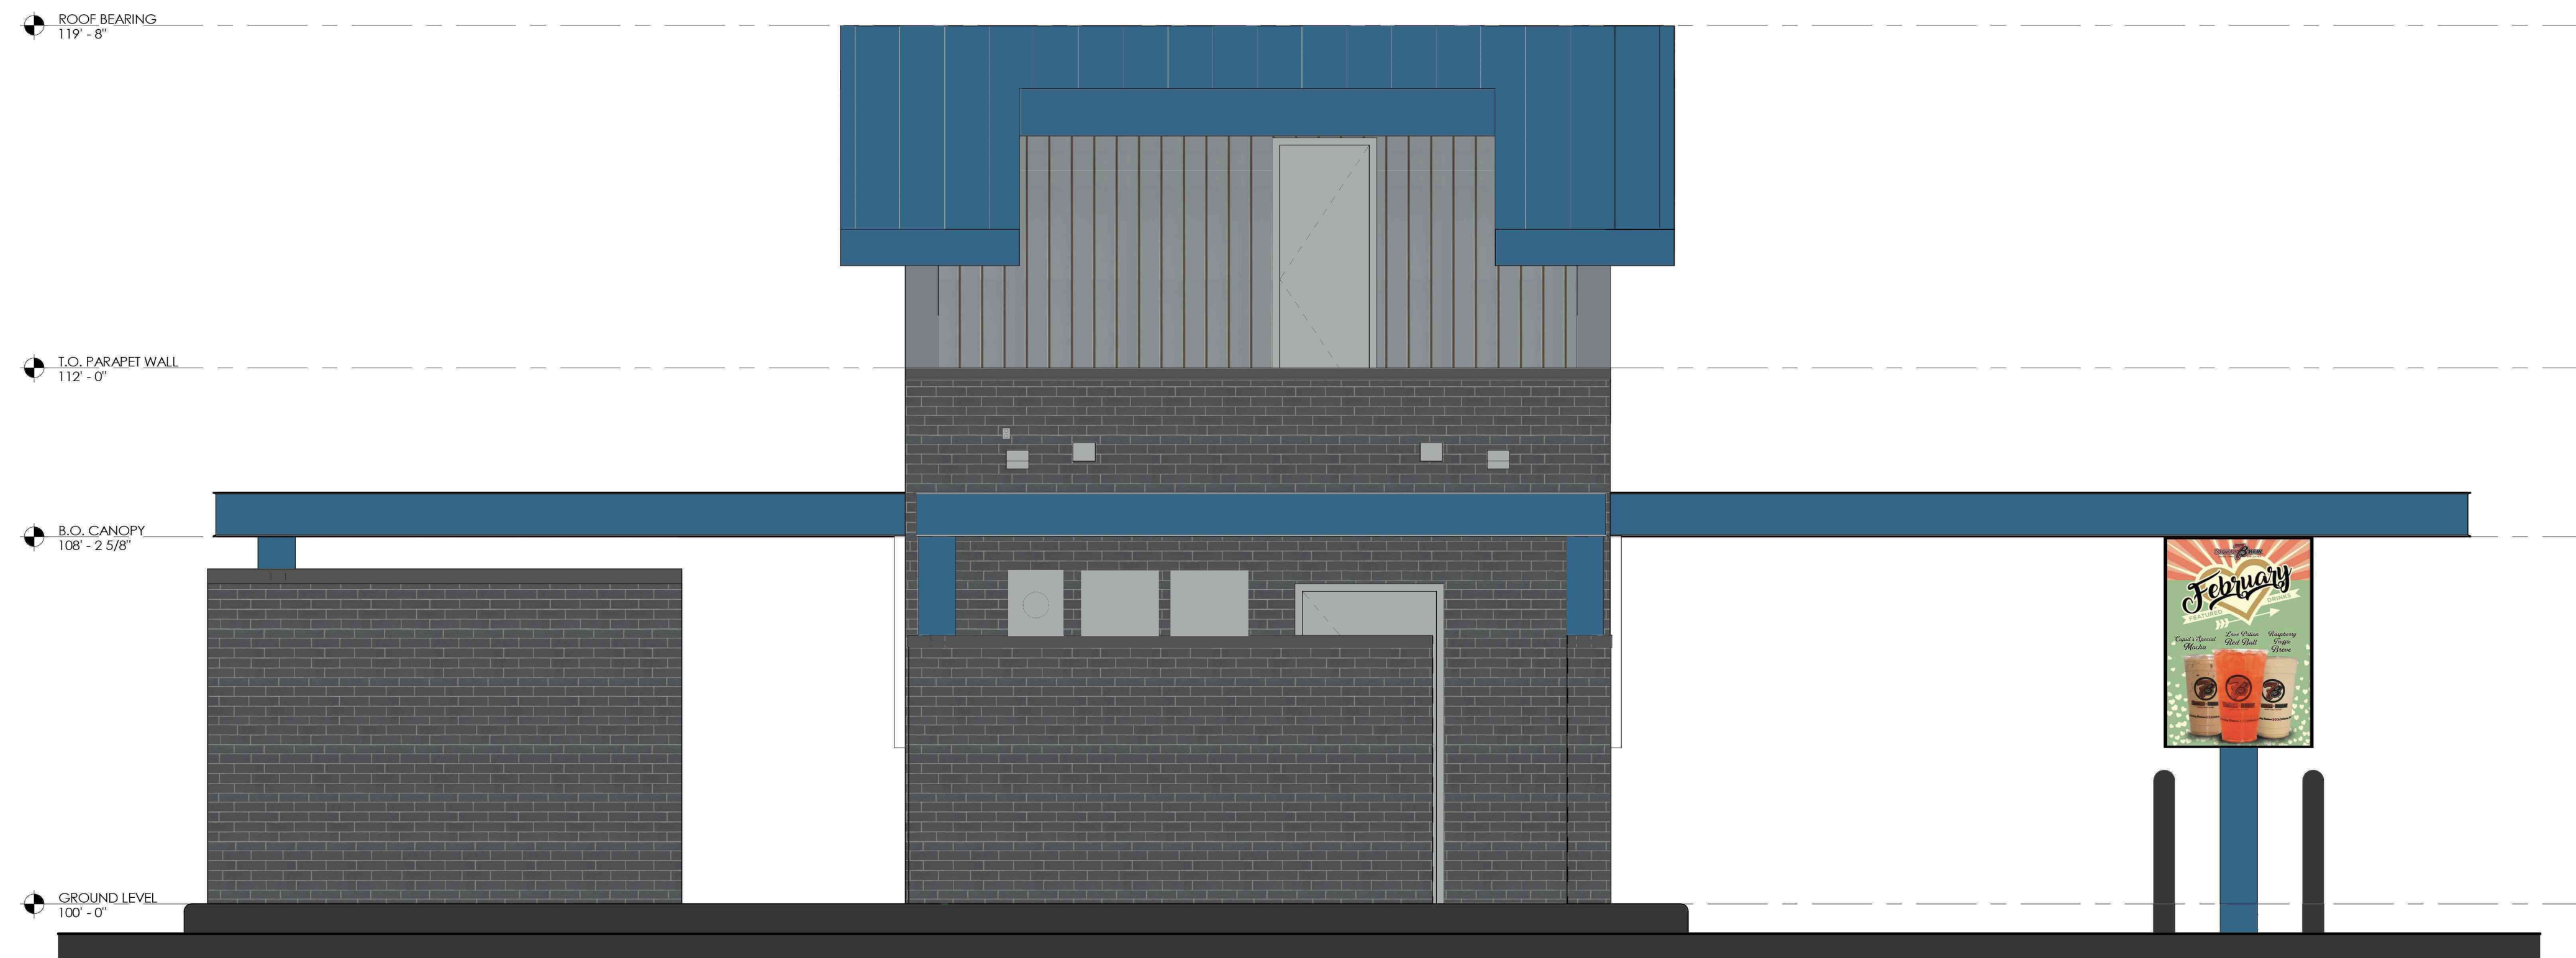


1 EXTERIOR ELEVATION - FRONT - EAST
3/8" = 1'-0"



2 EXTERIOR ELEVATION - BACK - WEST
3/8" = 1'-0"

Exterior Finish Legend

	Metal Siding Gray Metal Siding
	Nichiba Modernbrick Brick Fiber Cement Panel Midnight
	Slate Blue Metal Standing Seam Roof Brake Metal Fascia
	Matte Black Metal Soffit Panels
	Zinc Gray Brake Metal Brake Metal Cap

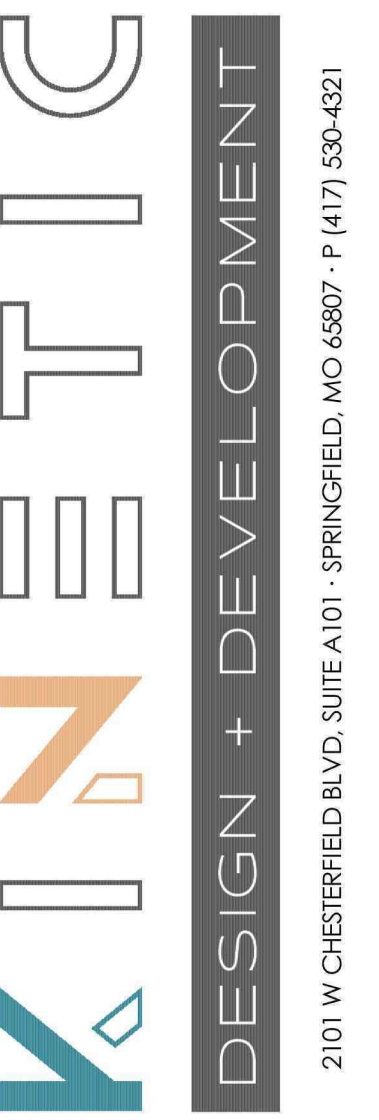

NOT FOR CONSTRUCTION

ARCHITECT OF RECORD:
NAME: ADAM KREHER
LICENSE NO. 7077

PROJECT NUMBER:
REVISION:

7 BREW COFFEE
MIDDLETOWN

12525 SHELBYVILLE
MIDDLETOWN, KENTUCKY 40243
DEED BOOK: 12270, PAGE: 366, LOT 4

A2.1
EXTERIOR ELEVATIONS

DATE: FEBRUARY 21, 2023
22-DDP-0129



1 EXTERIOR ELEVATION - RIGHT SIDE - NORTH
3/8" = 1'-0"



2 EXTERIOR ELEVATION - LEFT SIDE - SOUTH
3/8" = 1'-0"

Exterior Finish Legend



NOT FOR CONSTRUCTION

ARCHITECT OF RECORD:
NAME: ADAM KREHER
LICENSE NO. 7077

PROJECT NUMBER:
REVISION:

7 BREW COFFEE
MIDDLETOWN

12525 SHELBYVILLE
MIDDLETOWN, KENTUCKY 40243
DEED BOOK: 12270, PAGE: 366, LOT 4

A2.2
EXTERIOR ELEVATIONS

DATE: FEBRUARY 21, 2023

22-DDP-0129