


27 ft
to rear
alley

1'3" to property line

6'3" to property line

LIVING AREA
1174 SQ FT

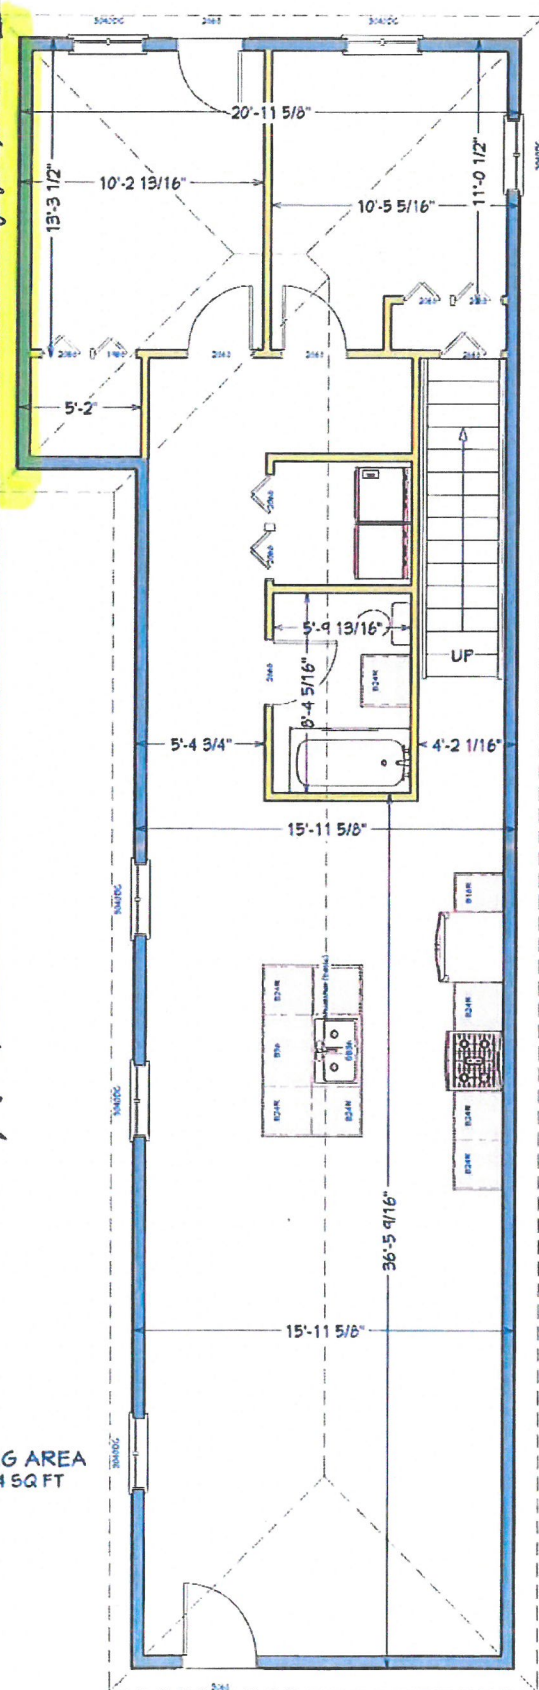


9'1" to
sidewalk

12' to
LIVE

25' to LG&E Pole

2'9" to property line

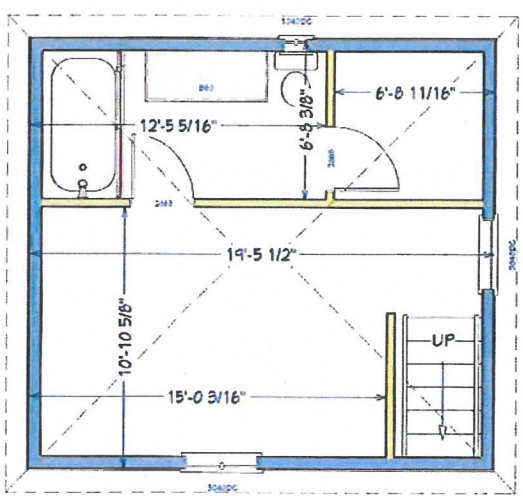

3'1" to property line

LIVING AREA
349 SQ FT


RECEIVED

NOV 27 2017

PLANNING &
DESIGN SERVICES

509 E OAK ST

$\frac{1}{4} \text{ in} = 2 \text{ ft}$

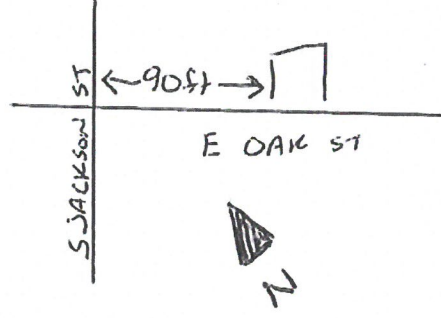

Variance Requested

rebuild rear section
of property that sits
1 ft 3 in off property line

17 VARIANCE 1089