


SHEET NO. 5-404.01
 COUNTY OF BEFFERSON
 REVISION DATE: OCTOBER 1, 2021

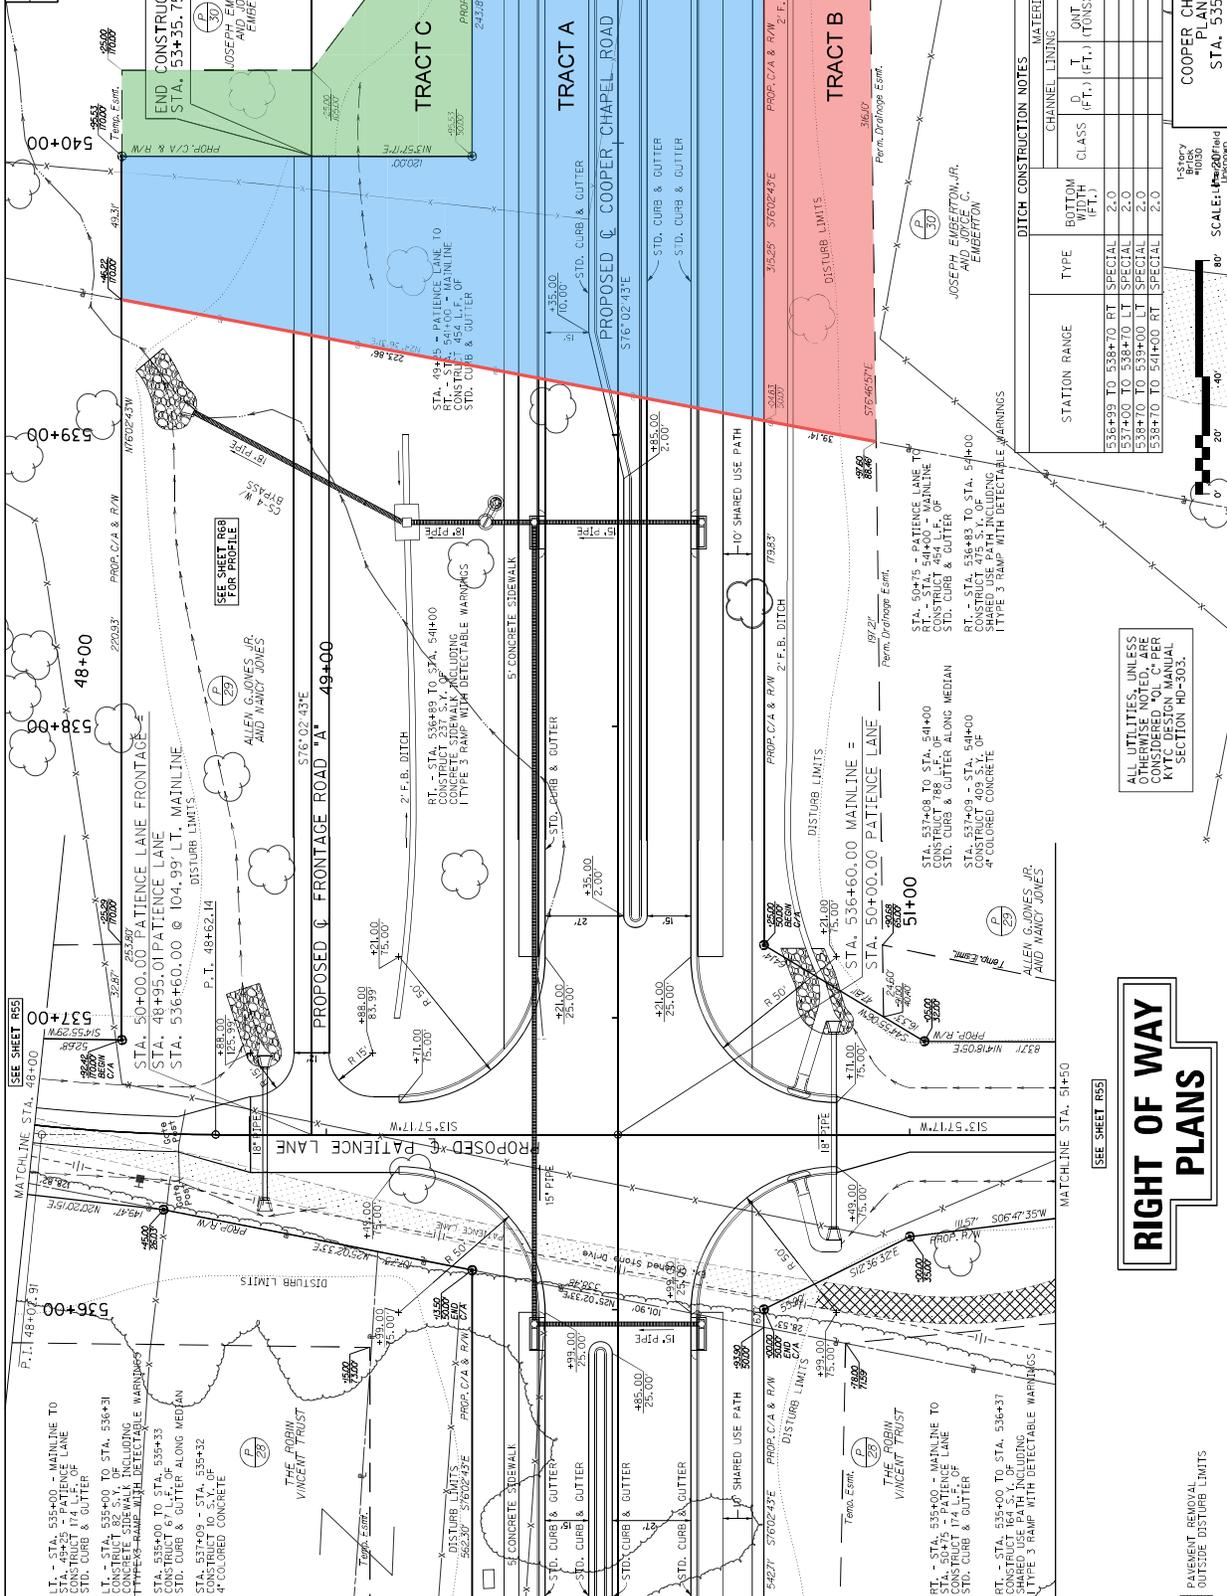

STATION RANGE	TYPE	BOTTOM WIDTH (FT.)	CHANNEL LINING		BLANKET	
			D (FT.)	T (FT.)	D (FT.)	T (FT.)

RIGHT OF WAY PLANS

COOPER CHAPEL ROAD SECTION III
 PLAN SHEET - MAINLINE
 STA. 535+00 TO STA. 541+00

SCALE: 1"=20'
 80'
 40'
 20'

1"=80'
 400'
 200'


PAVEMENT REMOVAL OUTSIDE DISTURB LIMITS

FILE NAME: G:\WORKING\1711008135213466.R3L.DGN
 DATE PLOTTED: March 21, 2022
 USER: AMLES
 SHEET NAME: R0309PL
 E-SHEET: 5-404.01
 MFC Station: 5-404.01

