




1 Elevation - Type A - Front
A201 1/8" = 1'-0"

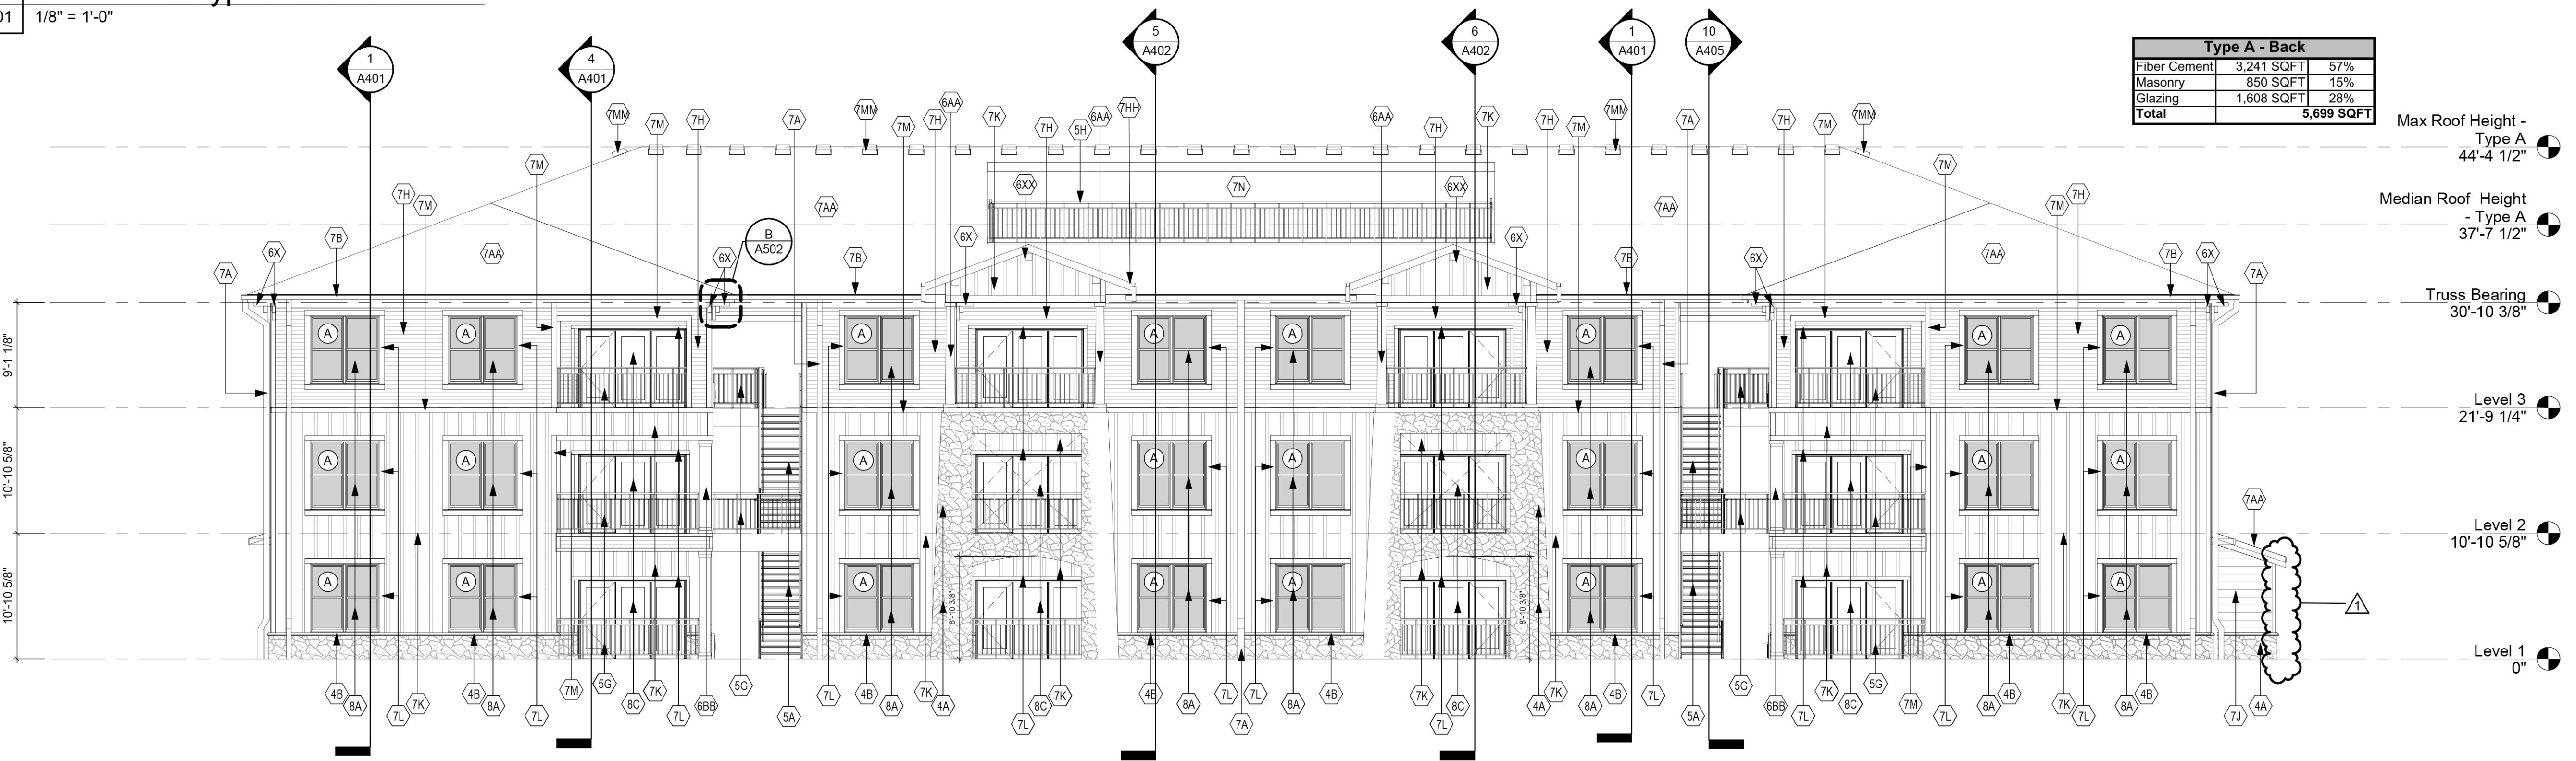


2 Elevation - Type A - Rear
A201 1/8" = 1'-0"

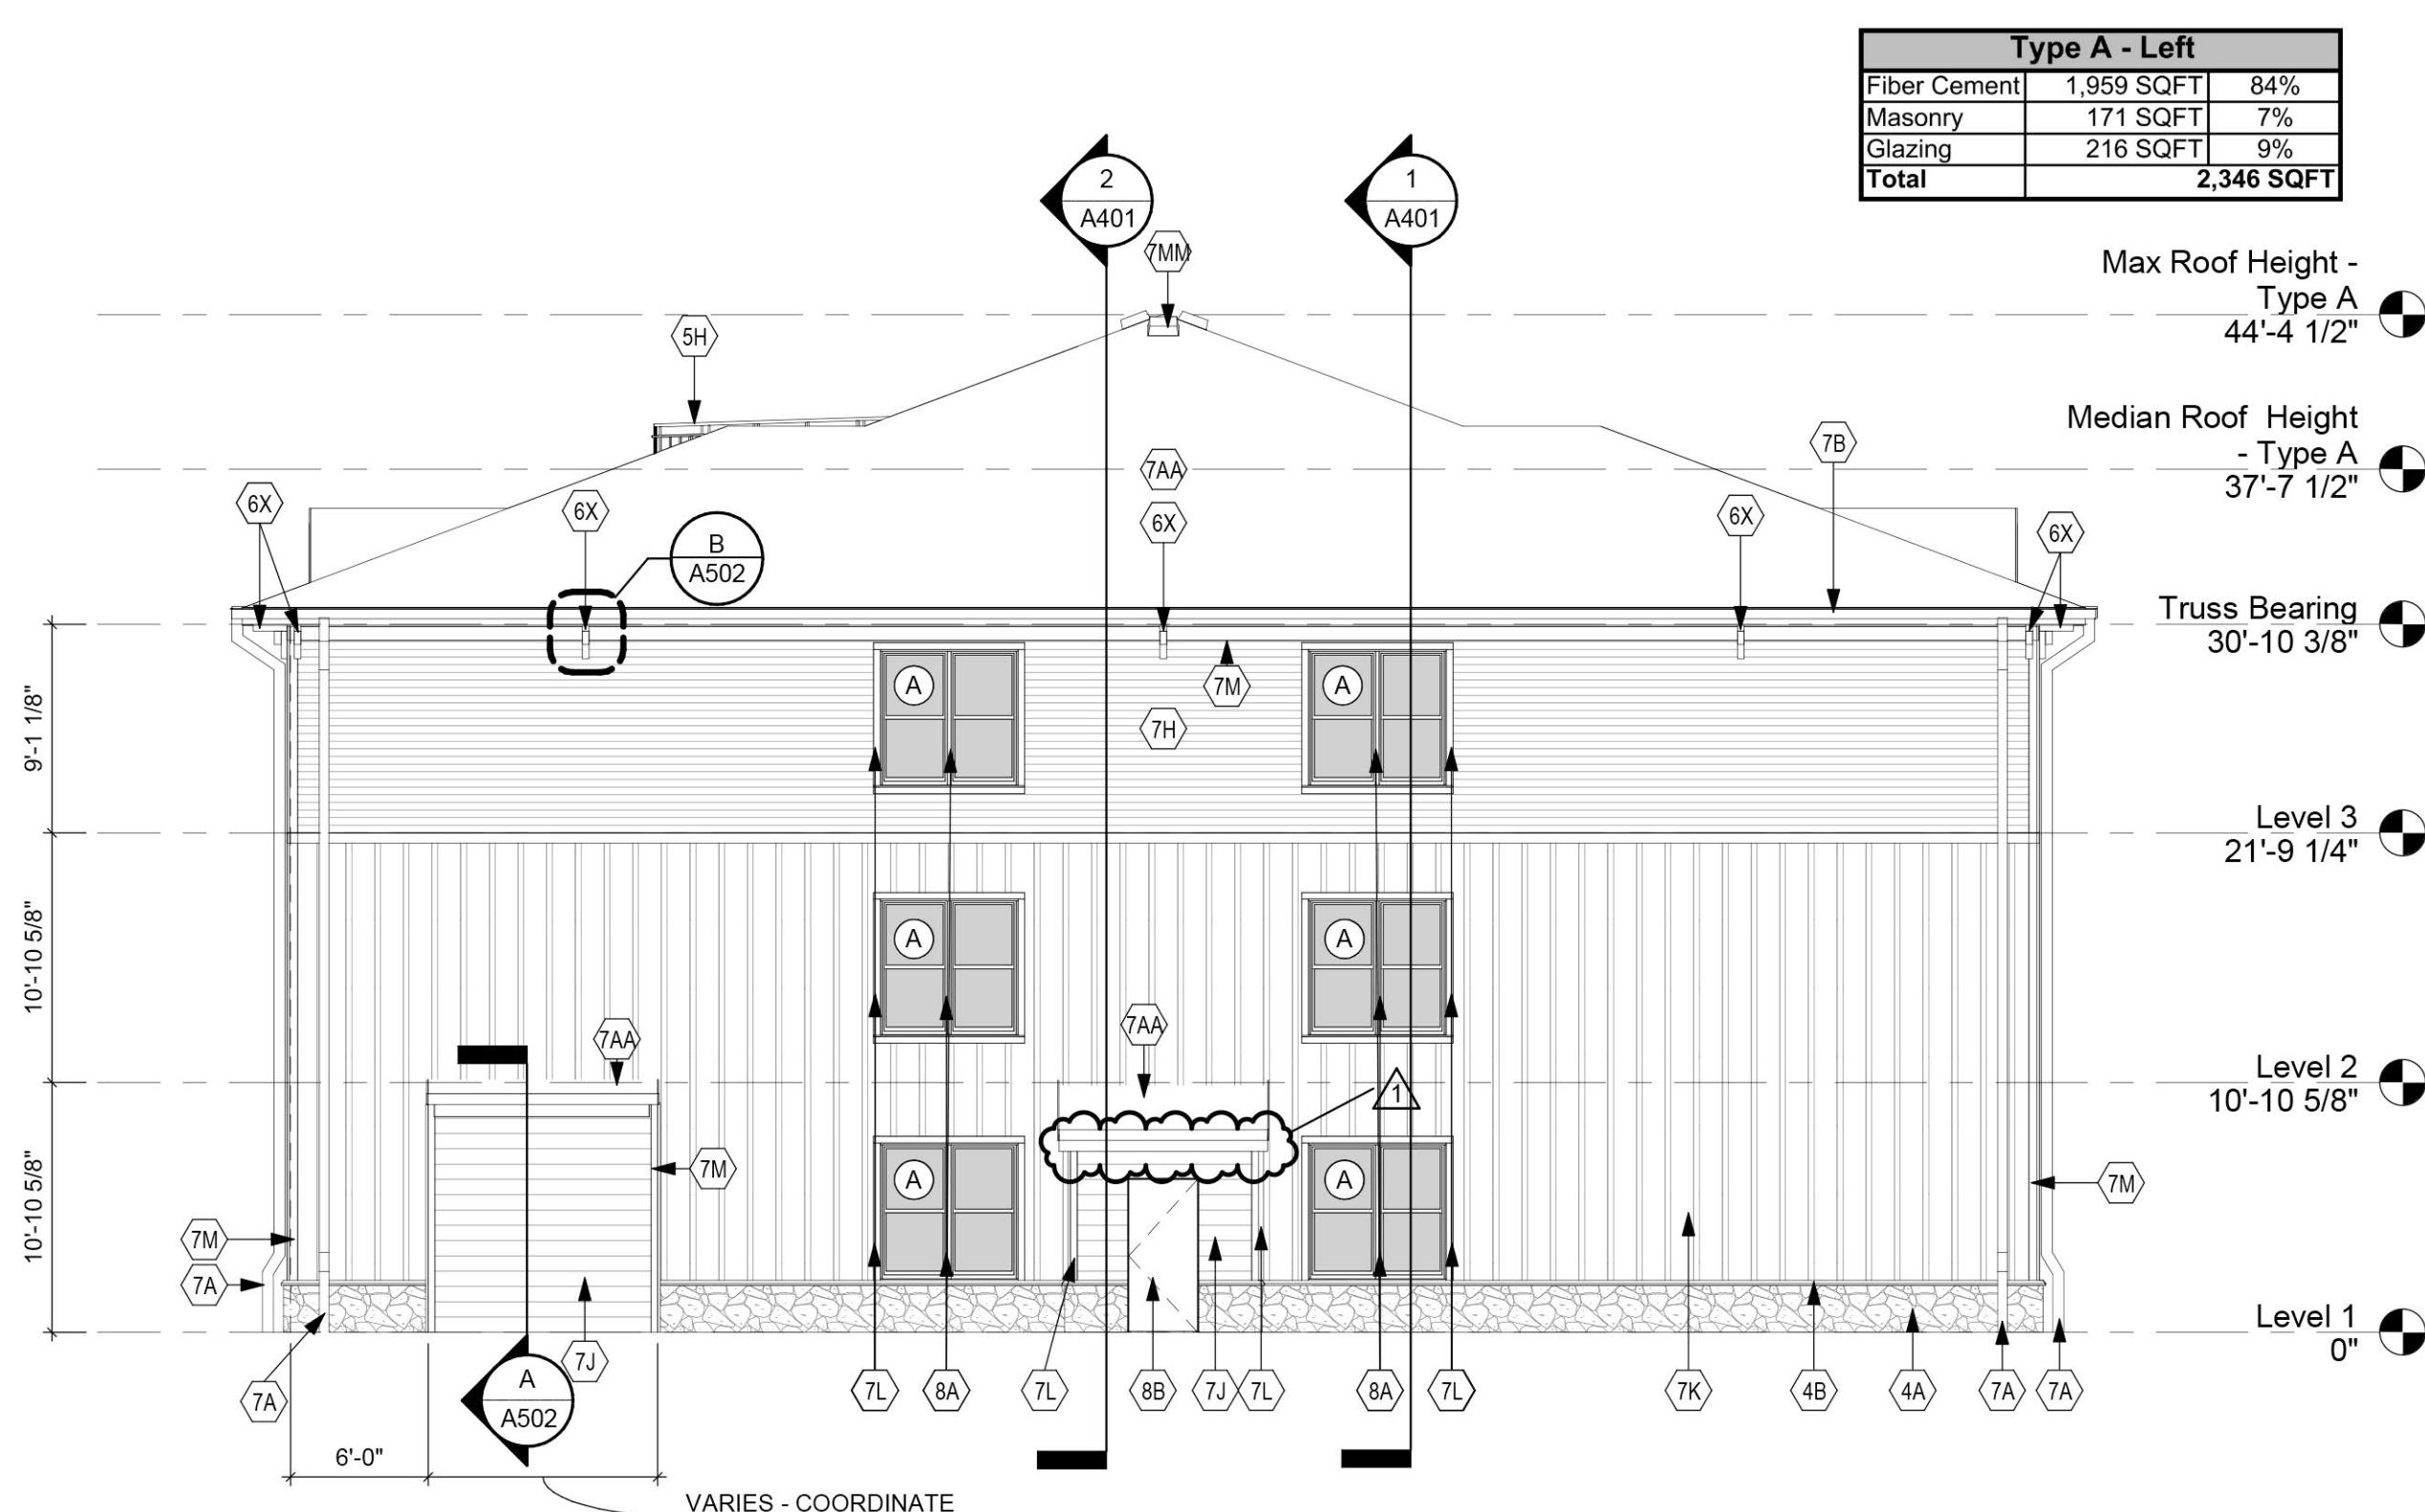

3 Elevation - Type A - Left
A201 1/8" = 1'-0"

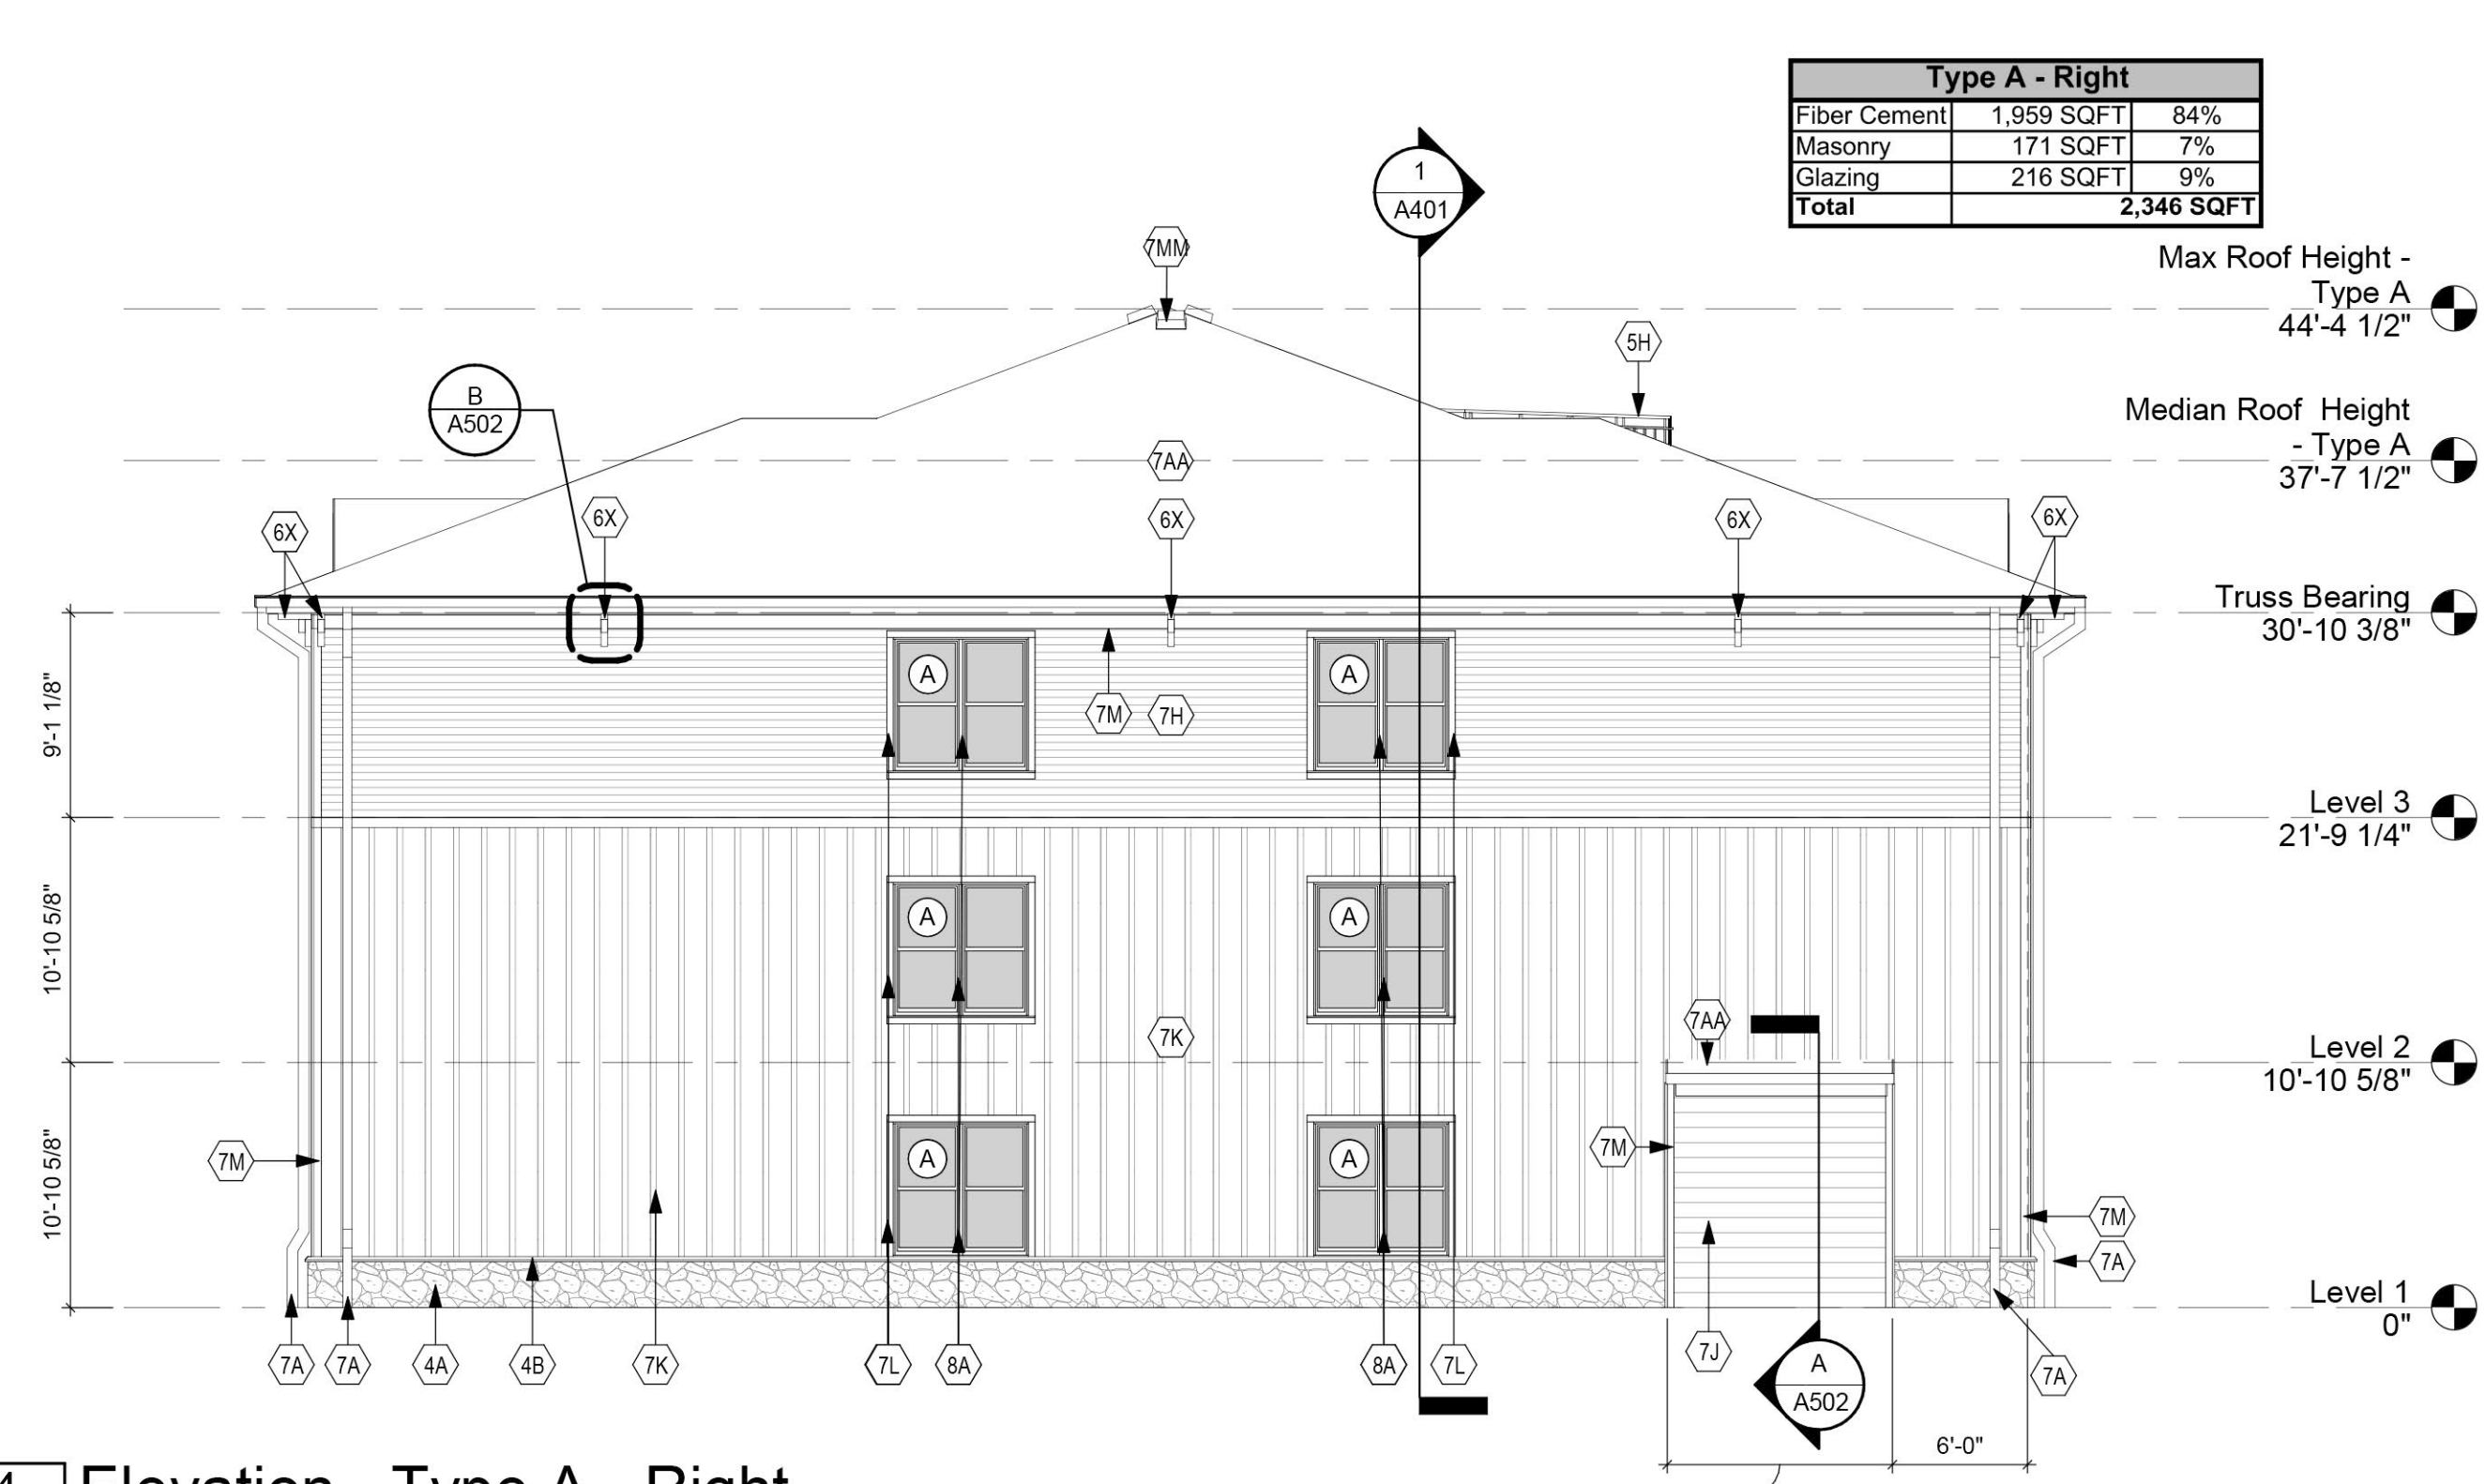


4 Elevation - Type A - Right
A201 1/8" = 1'-0"

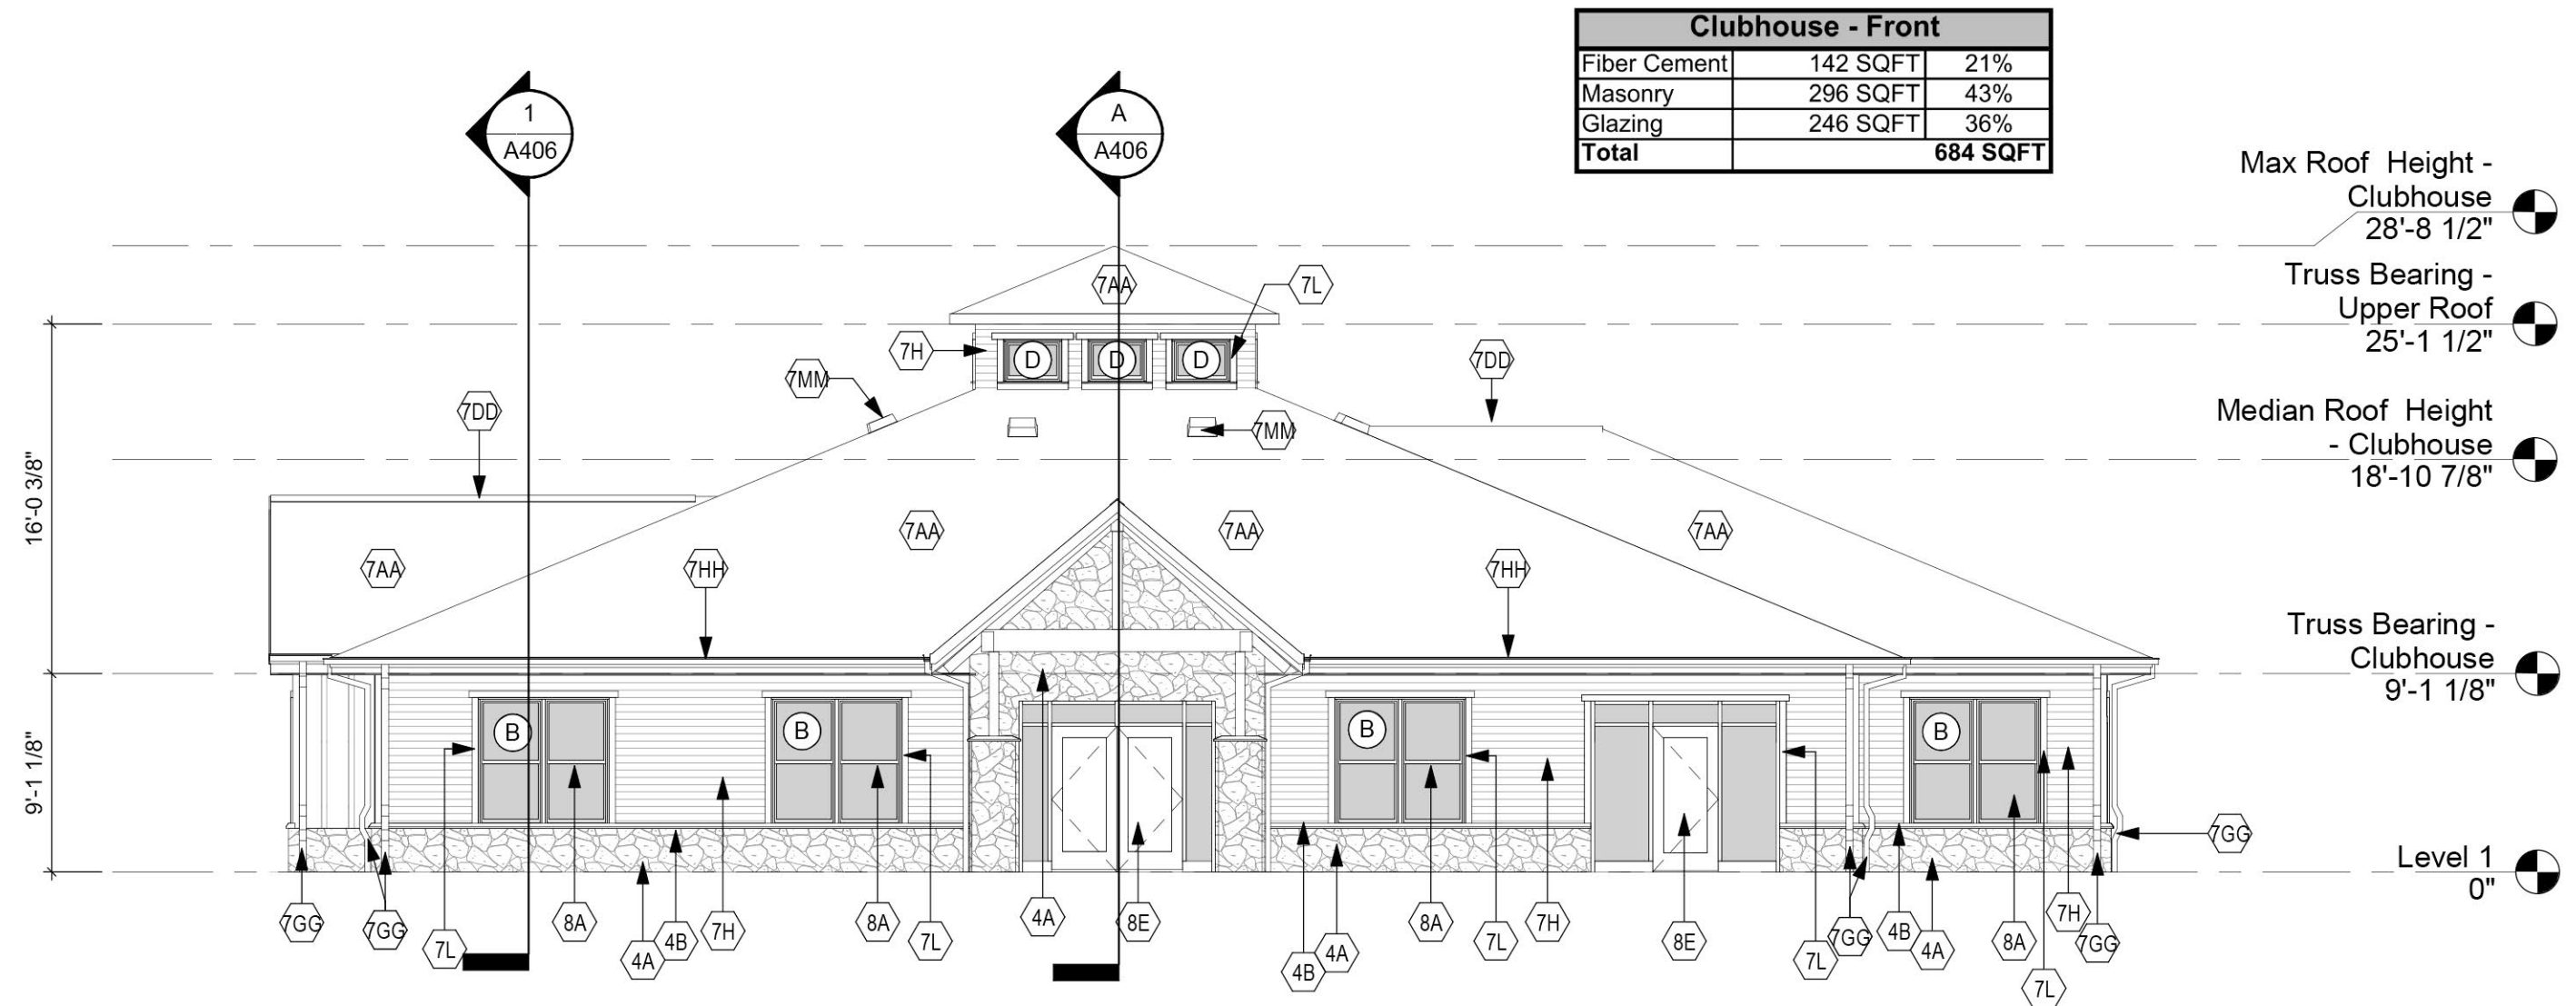


Clubhouse - Front		
Fiber Cement	142 SQFT	21%
Masonry	296 SQFT	43%
Glazing	246 SQFT	36%
Total	684 SQFT	

1 Elevation - Clubhouse - Front
A211 1/8" = 1'-0"

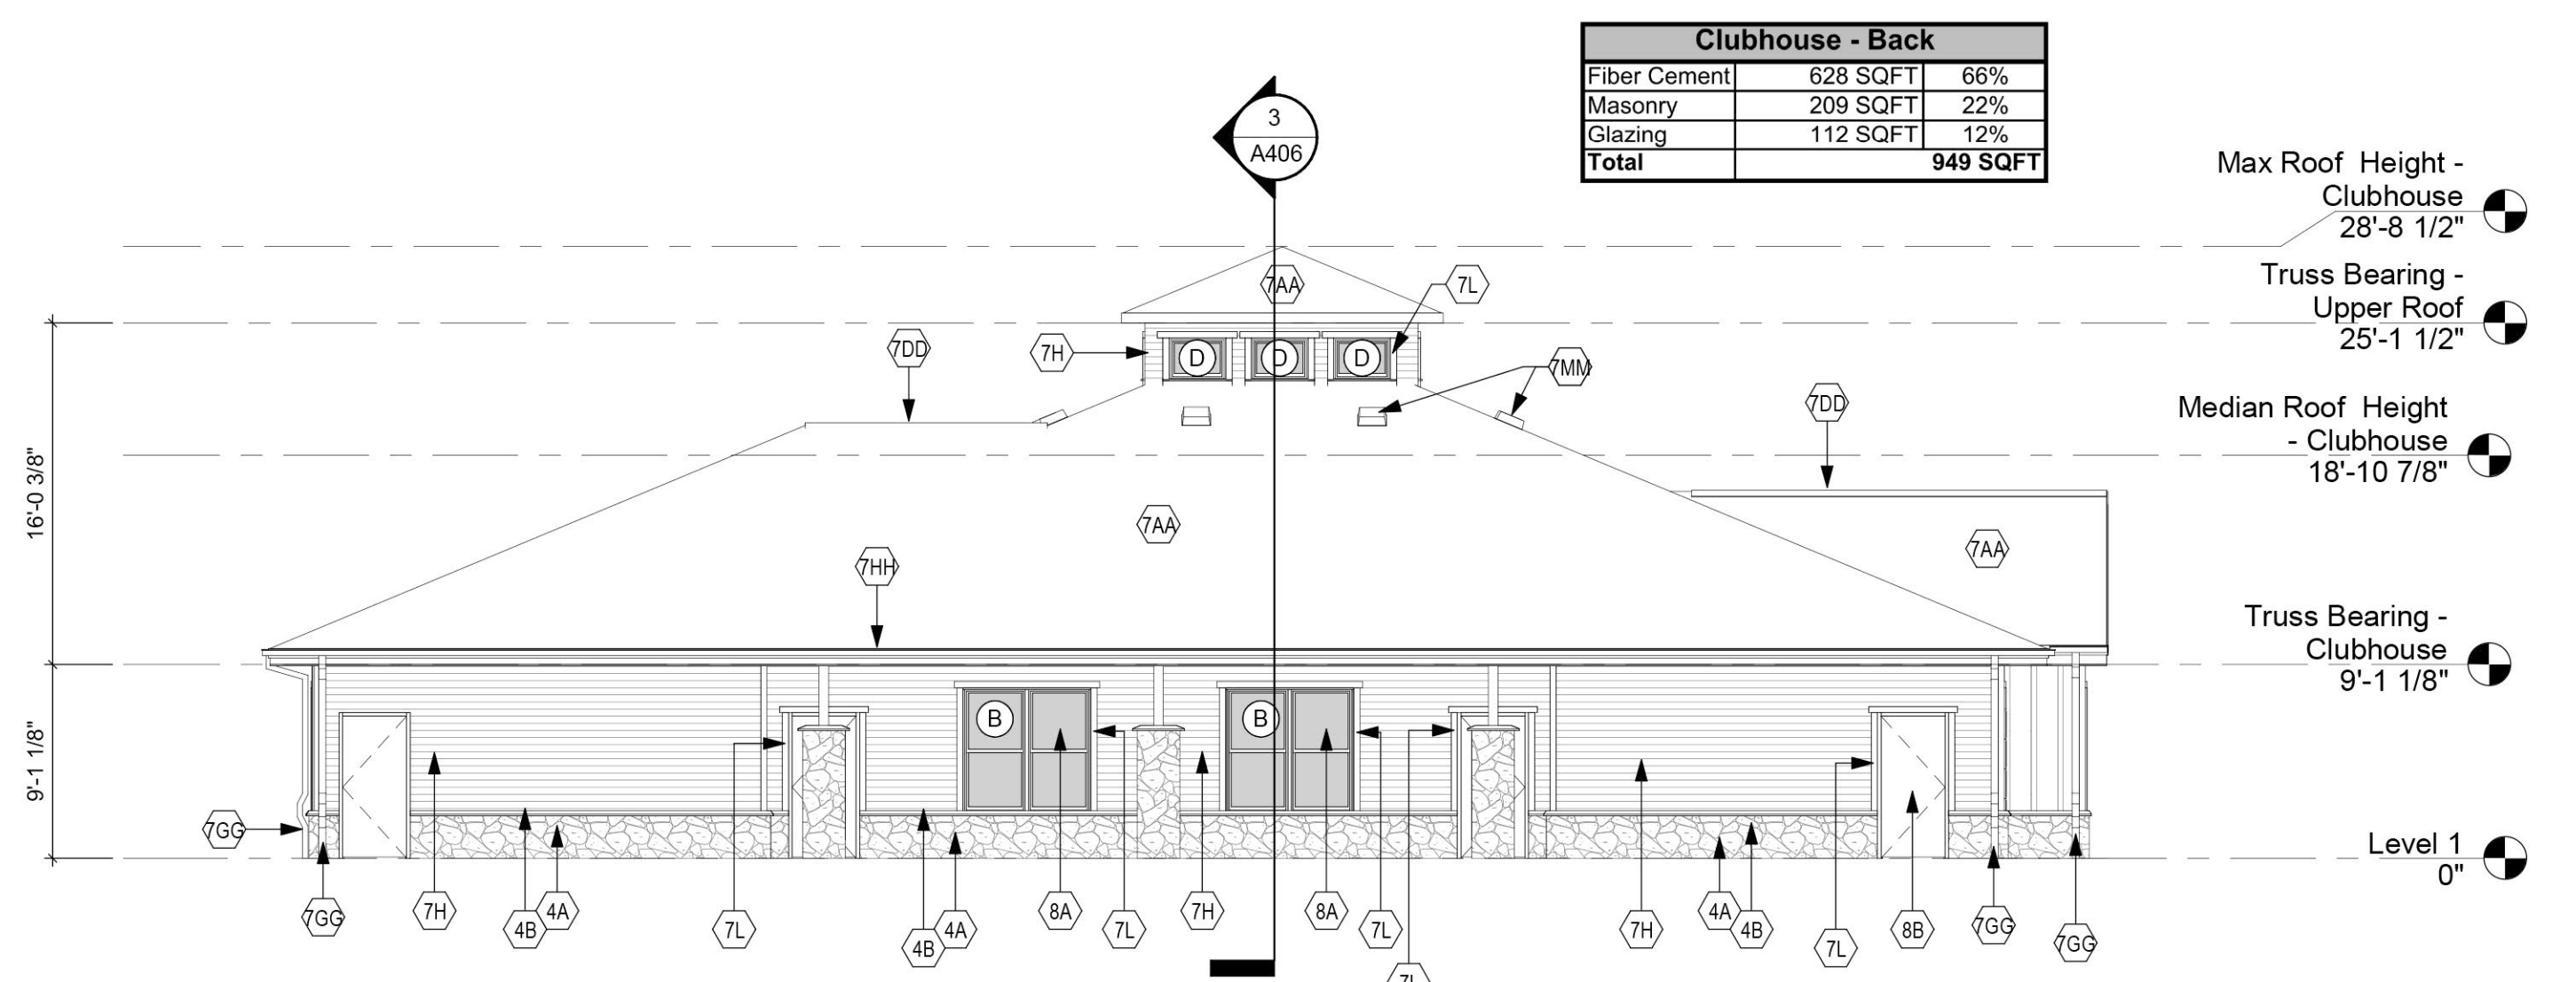


Clubhouse - Back		
Fiber Cement	628 SQFT	66%
Masonry	209 SQFT	22%
Glazing	112 SQFT	12%
Total	949 SQFT	

2 Elevation - Clubhouse - Rear
A211 1/8" = 1'-0"

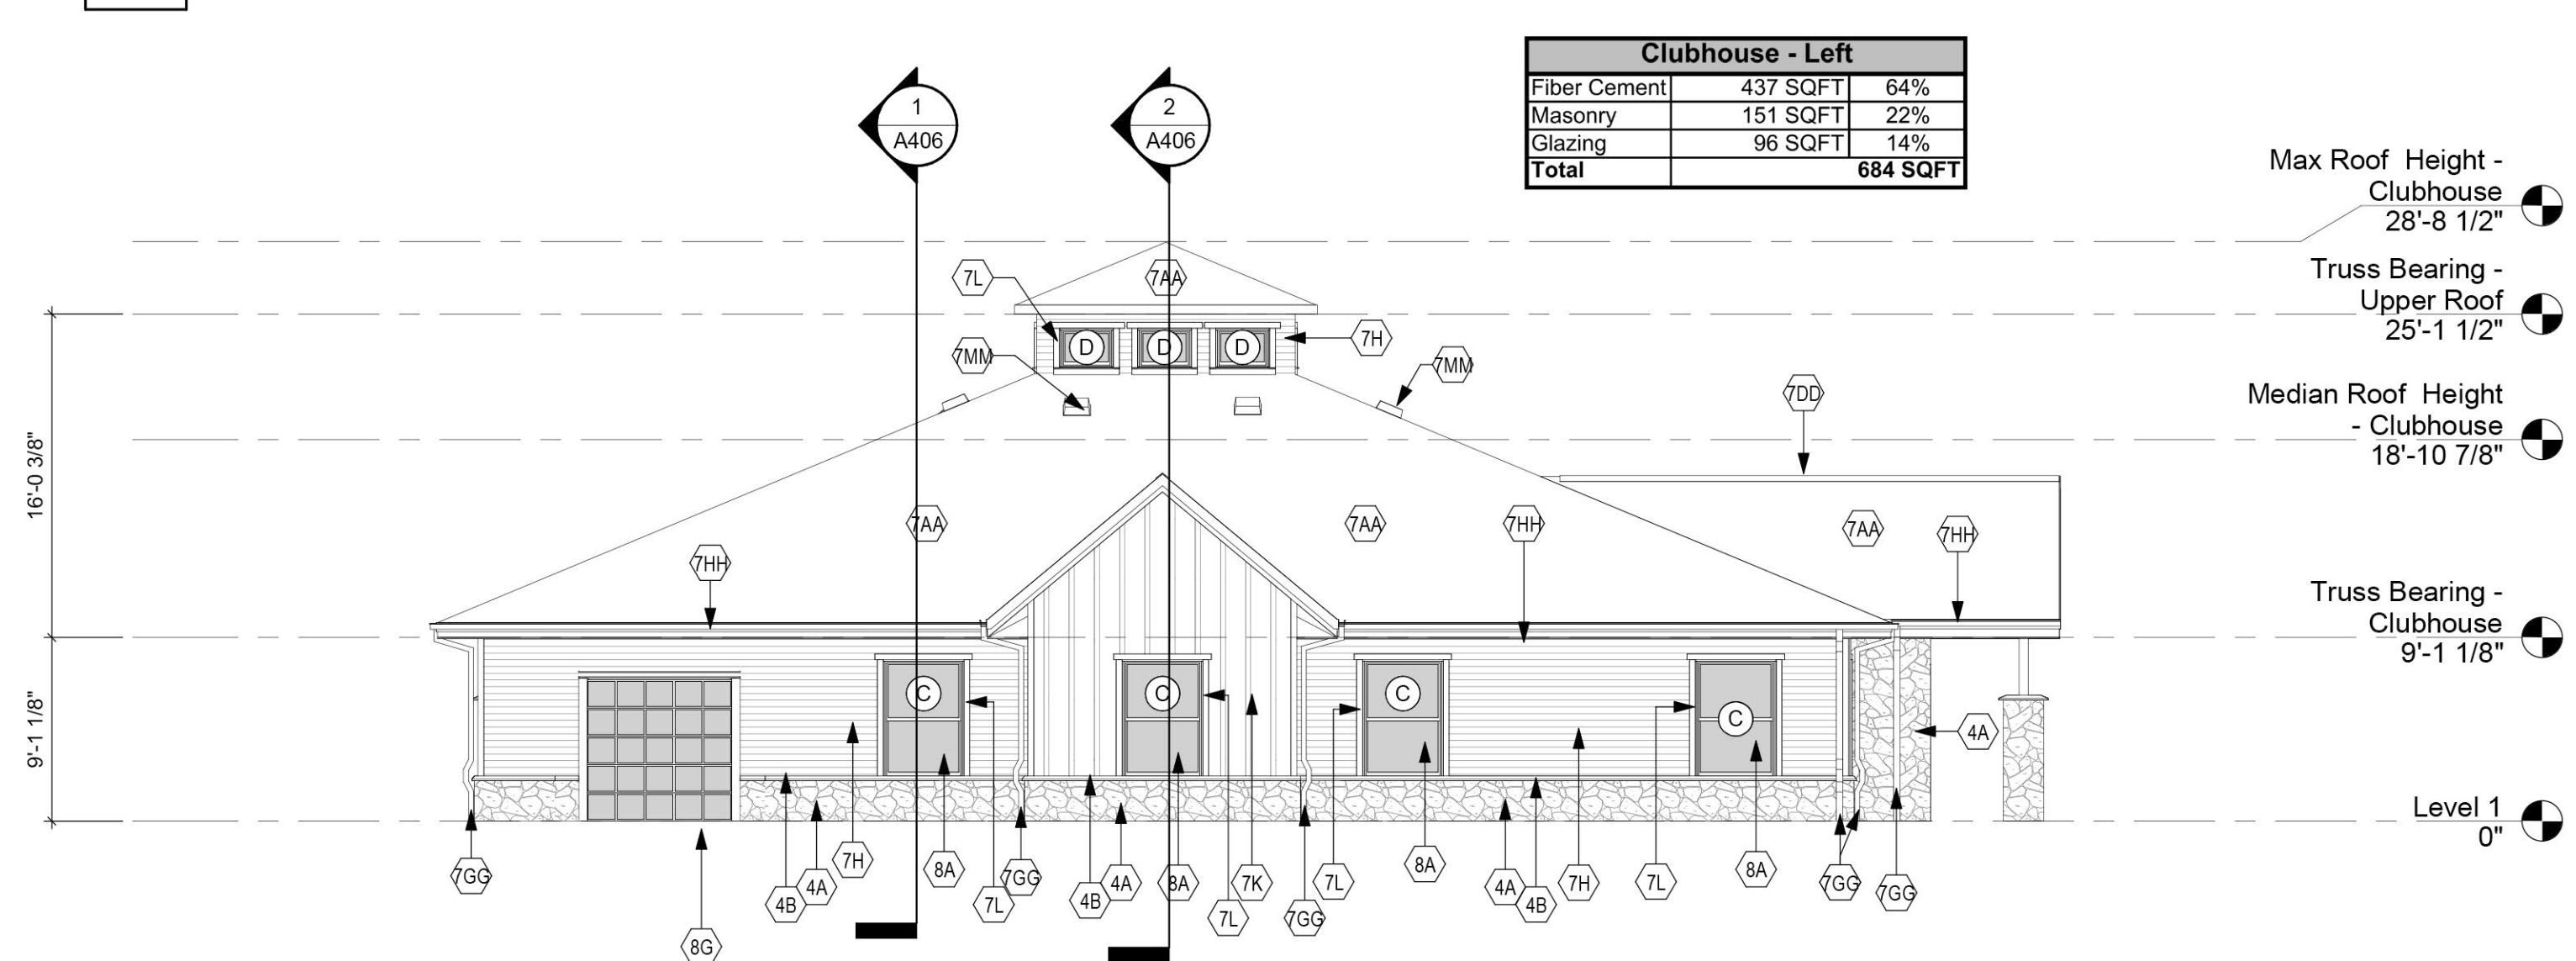

Clubhouse - Left		
Fiber Cement	437 SQFT	64%
Masonry	151 SQFT	22%
Glazing	96 SQFT	14%
Total	684 SQFT	

3 Elevation - Clubhouse - Left
A211 1/8" = 1'-0"

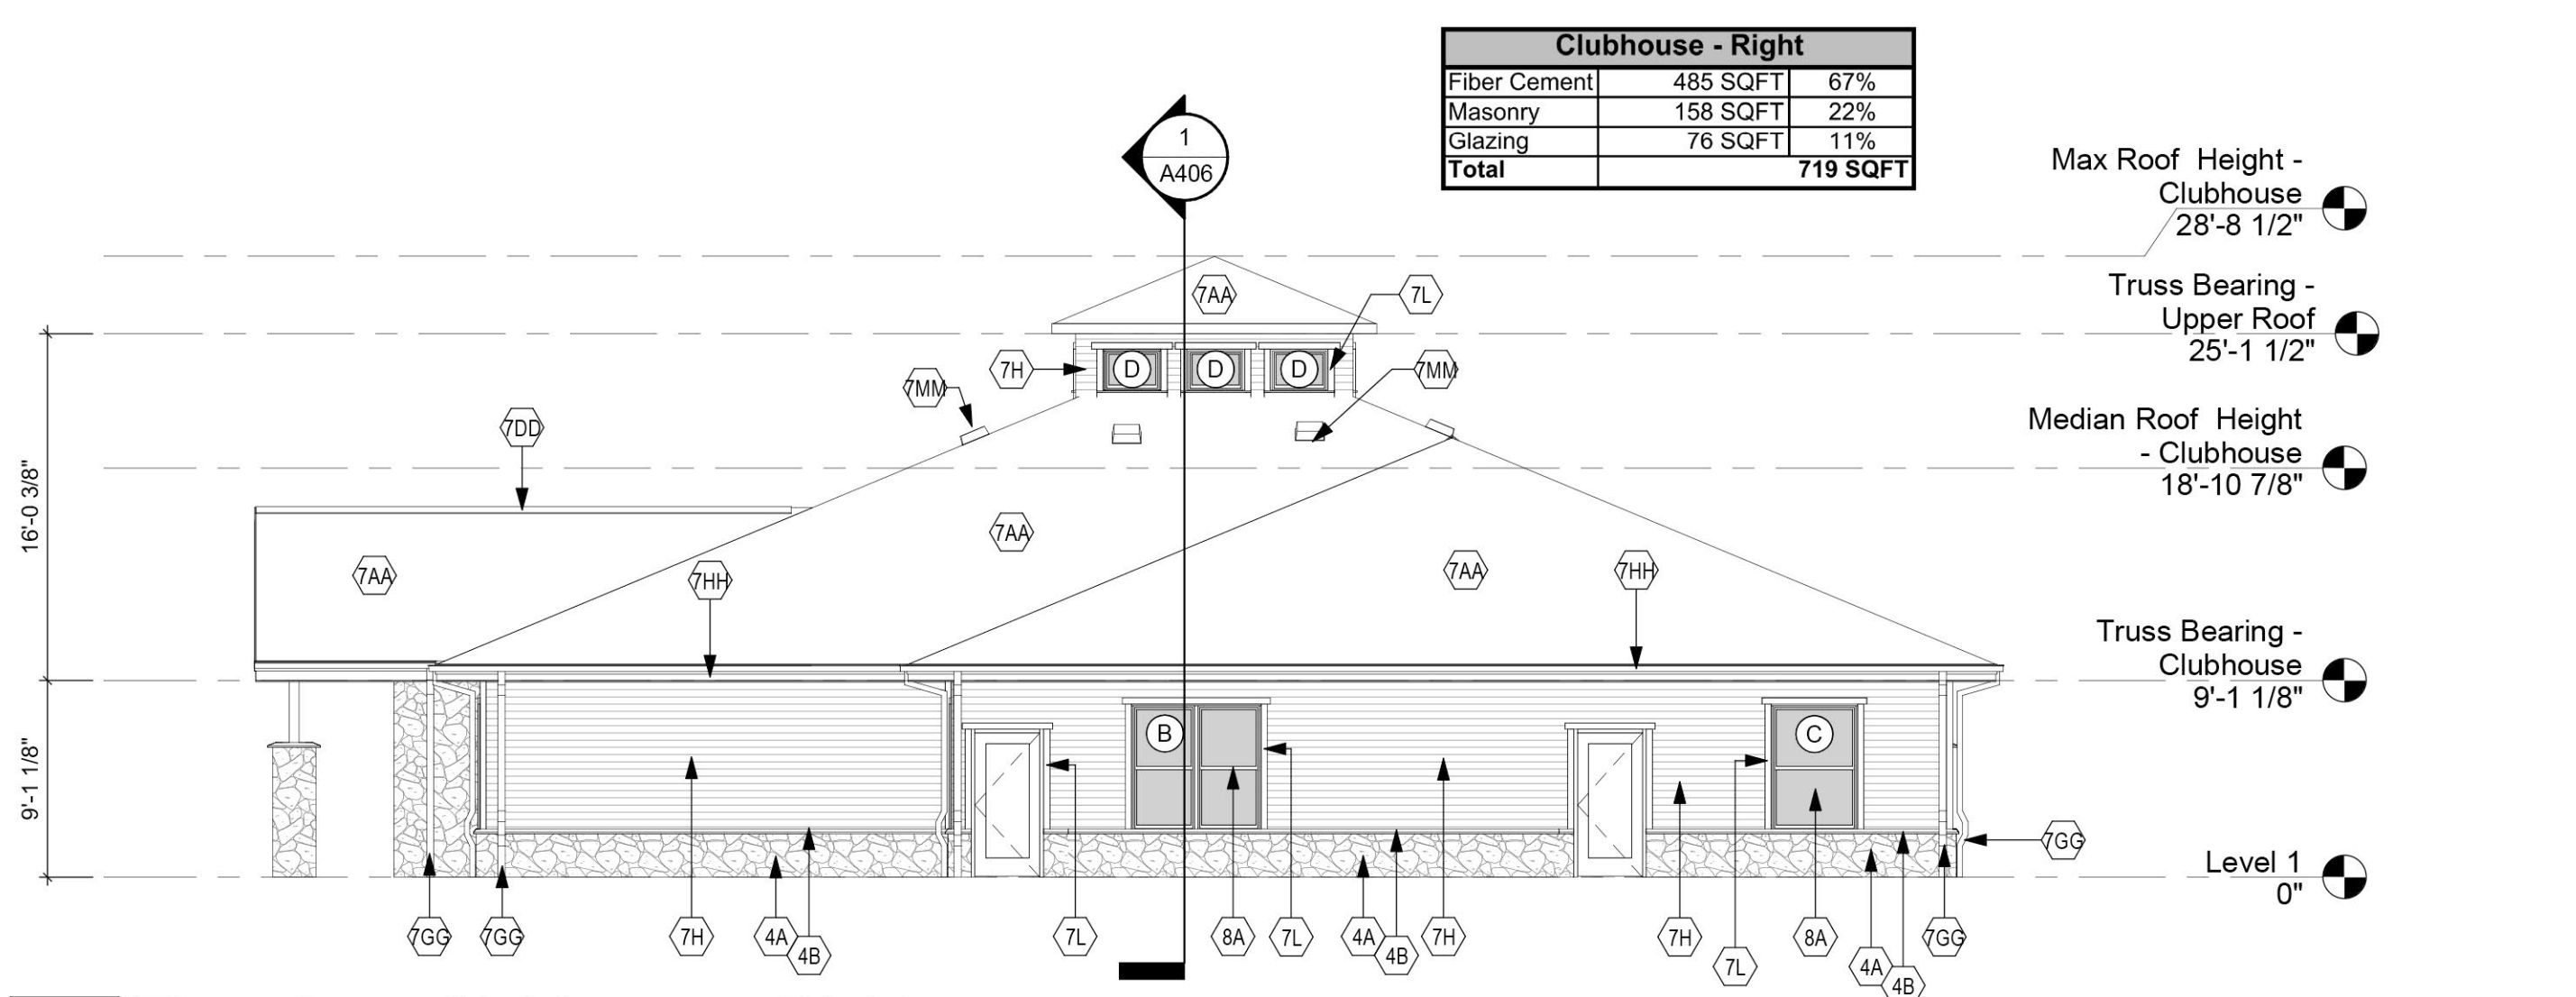

Clubhouse - Right		
Fiber Cement	485 SQFT	67%
Masonry	158 SQFT	22%
Glazing	76 SQFT	11%
Total	719 SQFT	

4 Elevation - Clubhouse - Right
A211 1/8" = 1'-0"