



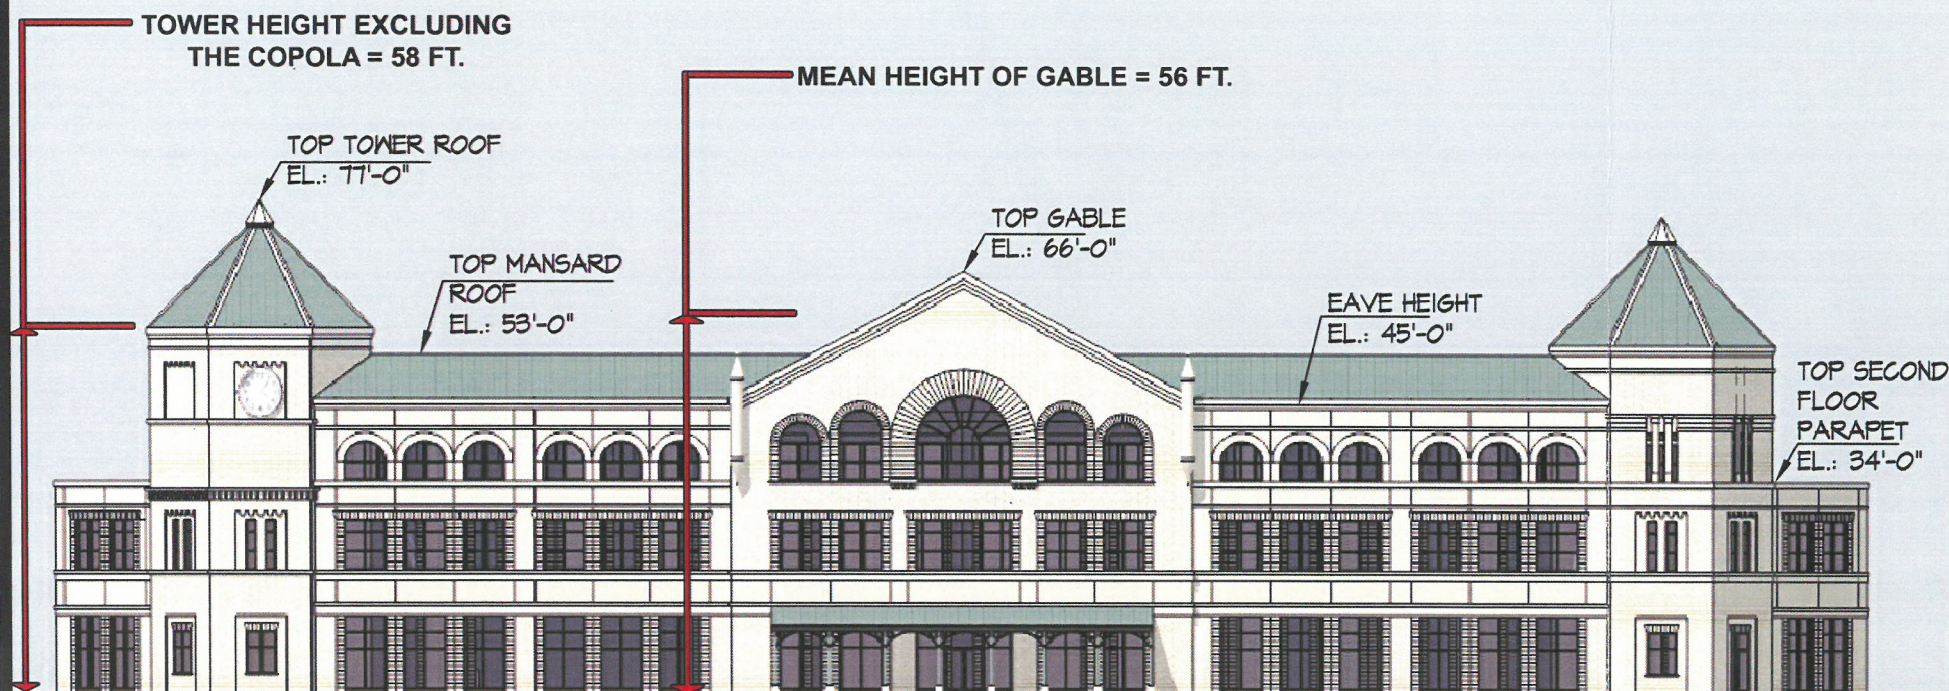

PROPOSED PHASE III

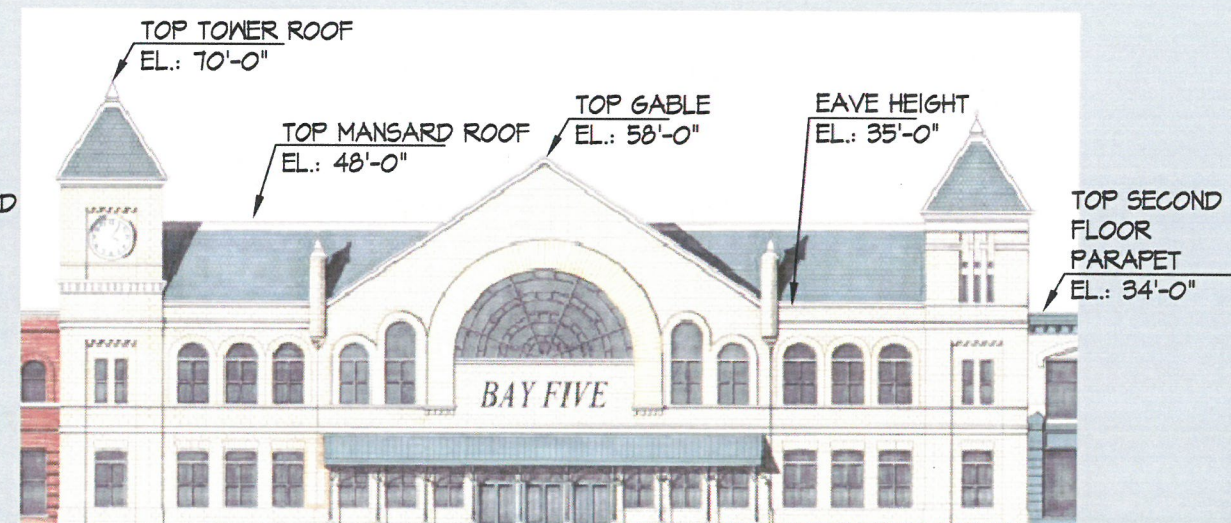

ORIGINAL APPROVED PHASE III

COMPARISON CHAMBERLAIN POINTE - PHASE III - BAYUS DESIGN WORKS

SCALE: 1" = 30'-0"
16 DEVPLAN 1057
JULY 11, 2016

RECEIVED

JUL 11 2016
PLANNING &
DESIGN SERVICES
16 DEVPLAN 1057