


GENERAL NOTES:

1. IT IS THE CONTRACTOR'S RESPONSIBILITY TO COMPLY WITH ALL APPLICABLE CODES
2. CONTRACTOR TO CONTACT OWNER AND ARCHITECT IMMEDIATELY IF THERE ARE DISCREPANCIES WITH THE DOCUMENTS AND THE FIELD MEASUREMENTS
3. ALL DIMENSIONS TO BE VERIFIED IN FIELD
4. ALL NEW ELECTRICAL TO BE DESIGNED, INSTALLED AND PERMITTED BY A LICENSED PROFESSIONAL
5. NEW SPRINKLER SYSTEM TO BE INSTALLED ON FIRST AND SECOND FLOORS

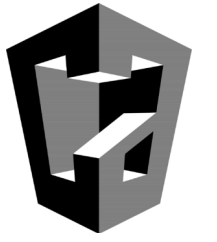

CONCEPT
ARCHITECTS

502-653-9972
rachel@conceptarcs.com

SEAL

PROJECT NAME

MELLWOOD TAVERN
1801 BROWNSBORO RD
LOUISVILLE, KY 40206

MATERIAL INCLUDED HEREIN IS INTELLECTUAL PROPERTY. USE OF THIS WORK IN WHOLE OR IN PART IS FORBIDDEN WITHOUT THE EXPRESSED WRITTEN CONSENT OF THE ARCHITECT


Project number 22-09-01
Date MARCH 9, 2023
Drawn by RH
Checked by DS

ZONING CHANGE
23-ZONE-0002


STAIR PLAN
ELEVATION

A1.02

PAGE NUMBER

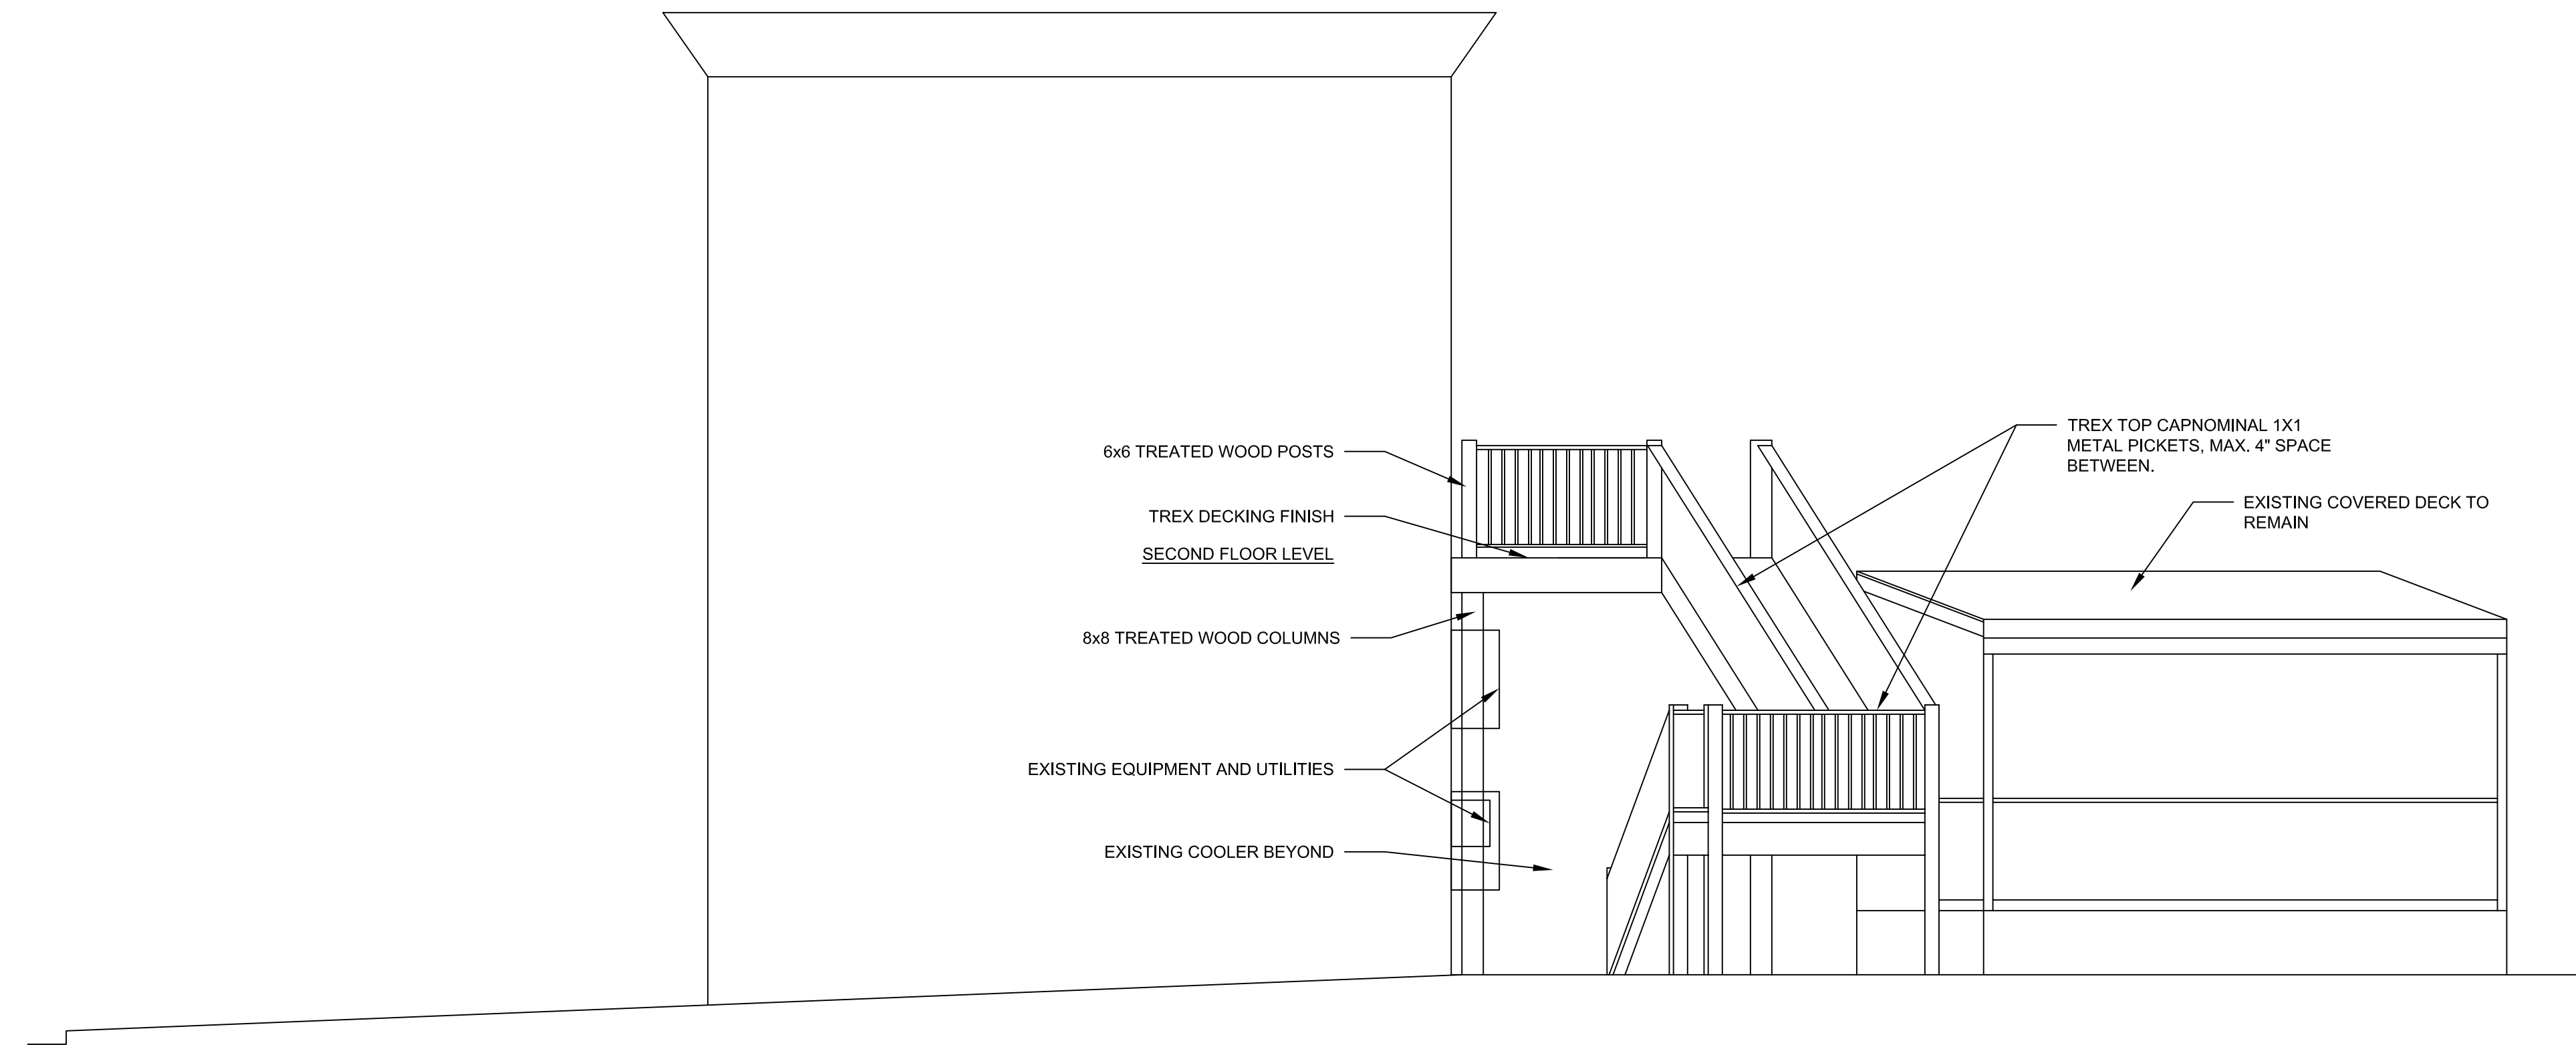

2 STAIR ELEVATION
SCALE: 1/4" = 1'-0"

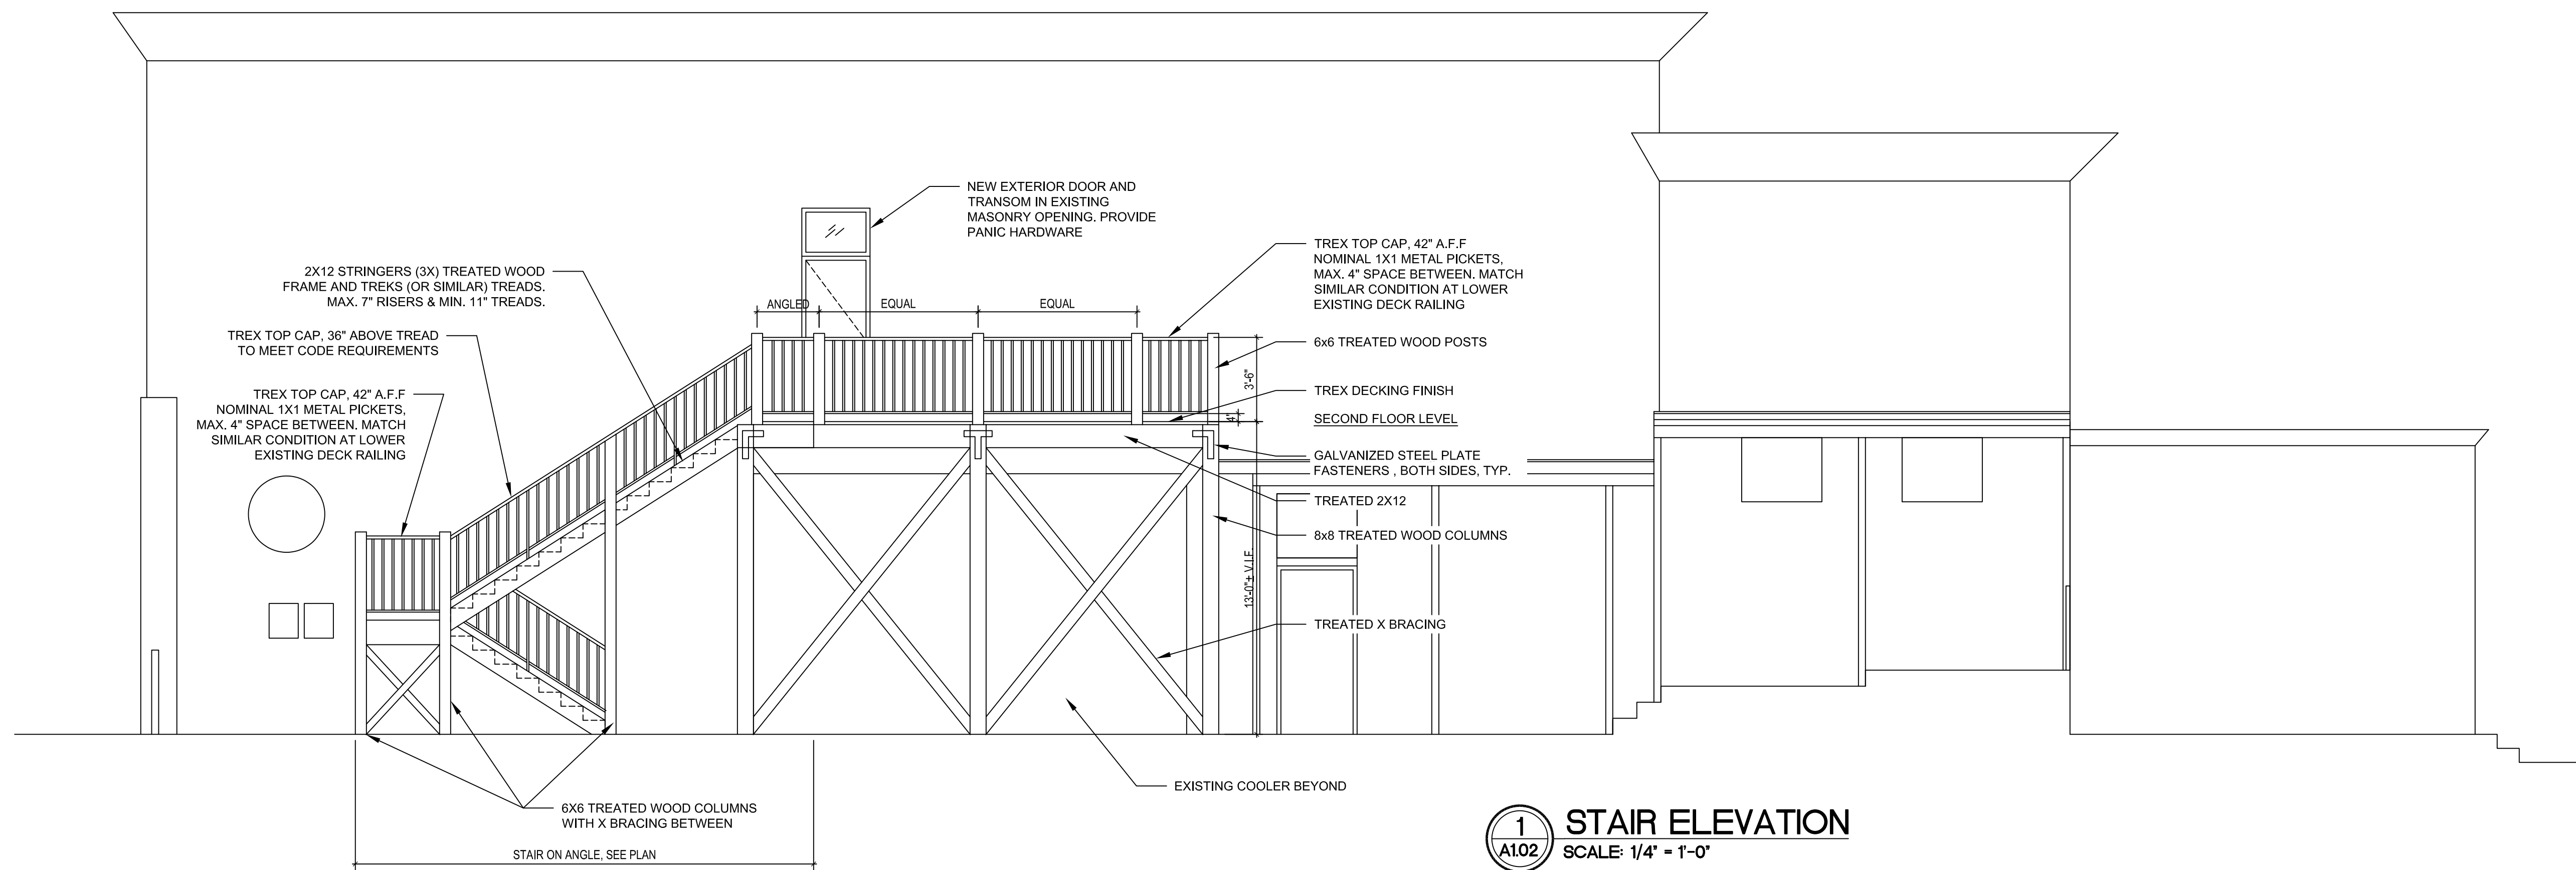

1 STAIR ELEVATION
SCALE: 1/4" = 1'-0"