


Owner: BT 1 Louisville LLC
9450 W Bryn Mawr, Ste. 750
Rosemont, IL 60018

Property Address: 9001 Cane Run Road

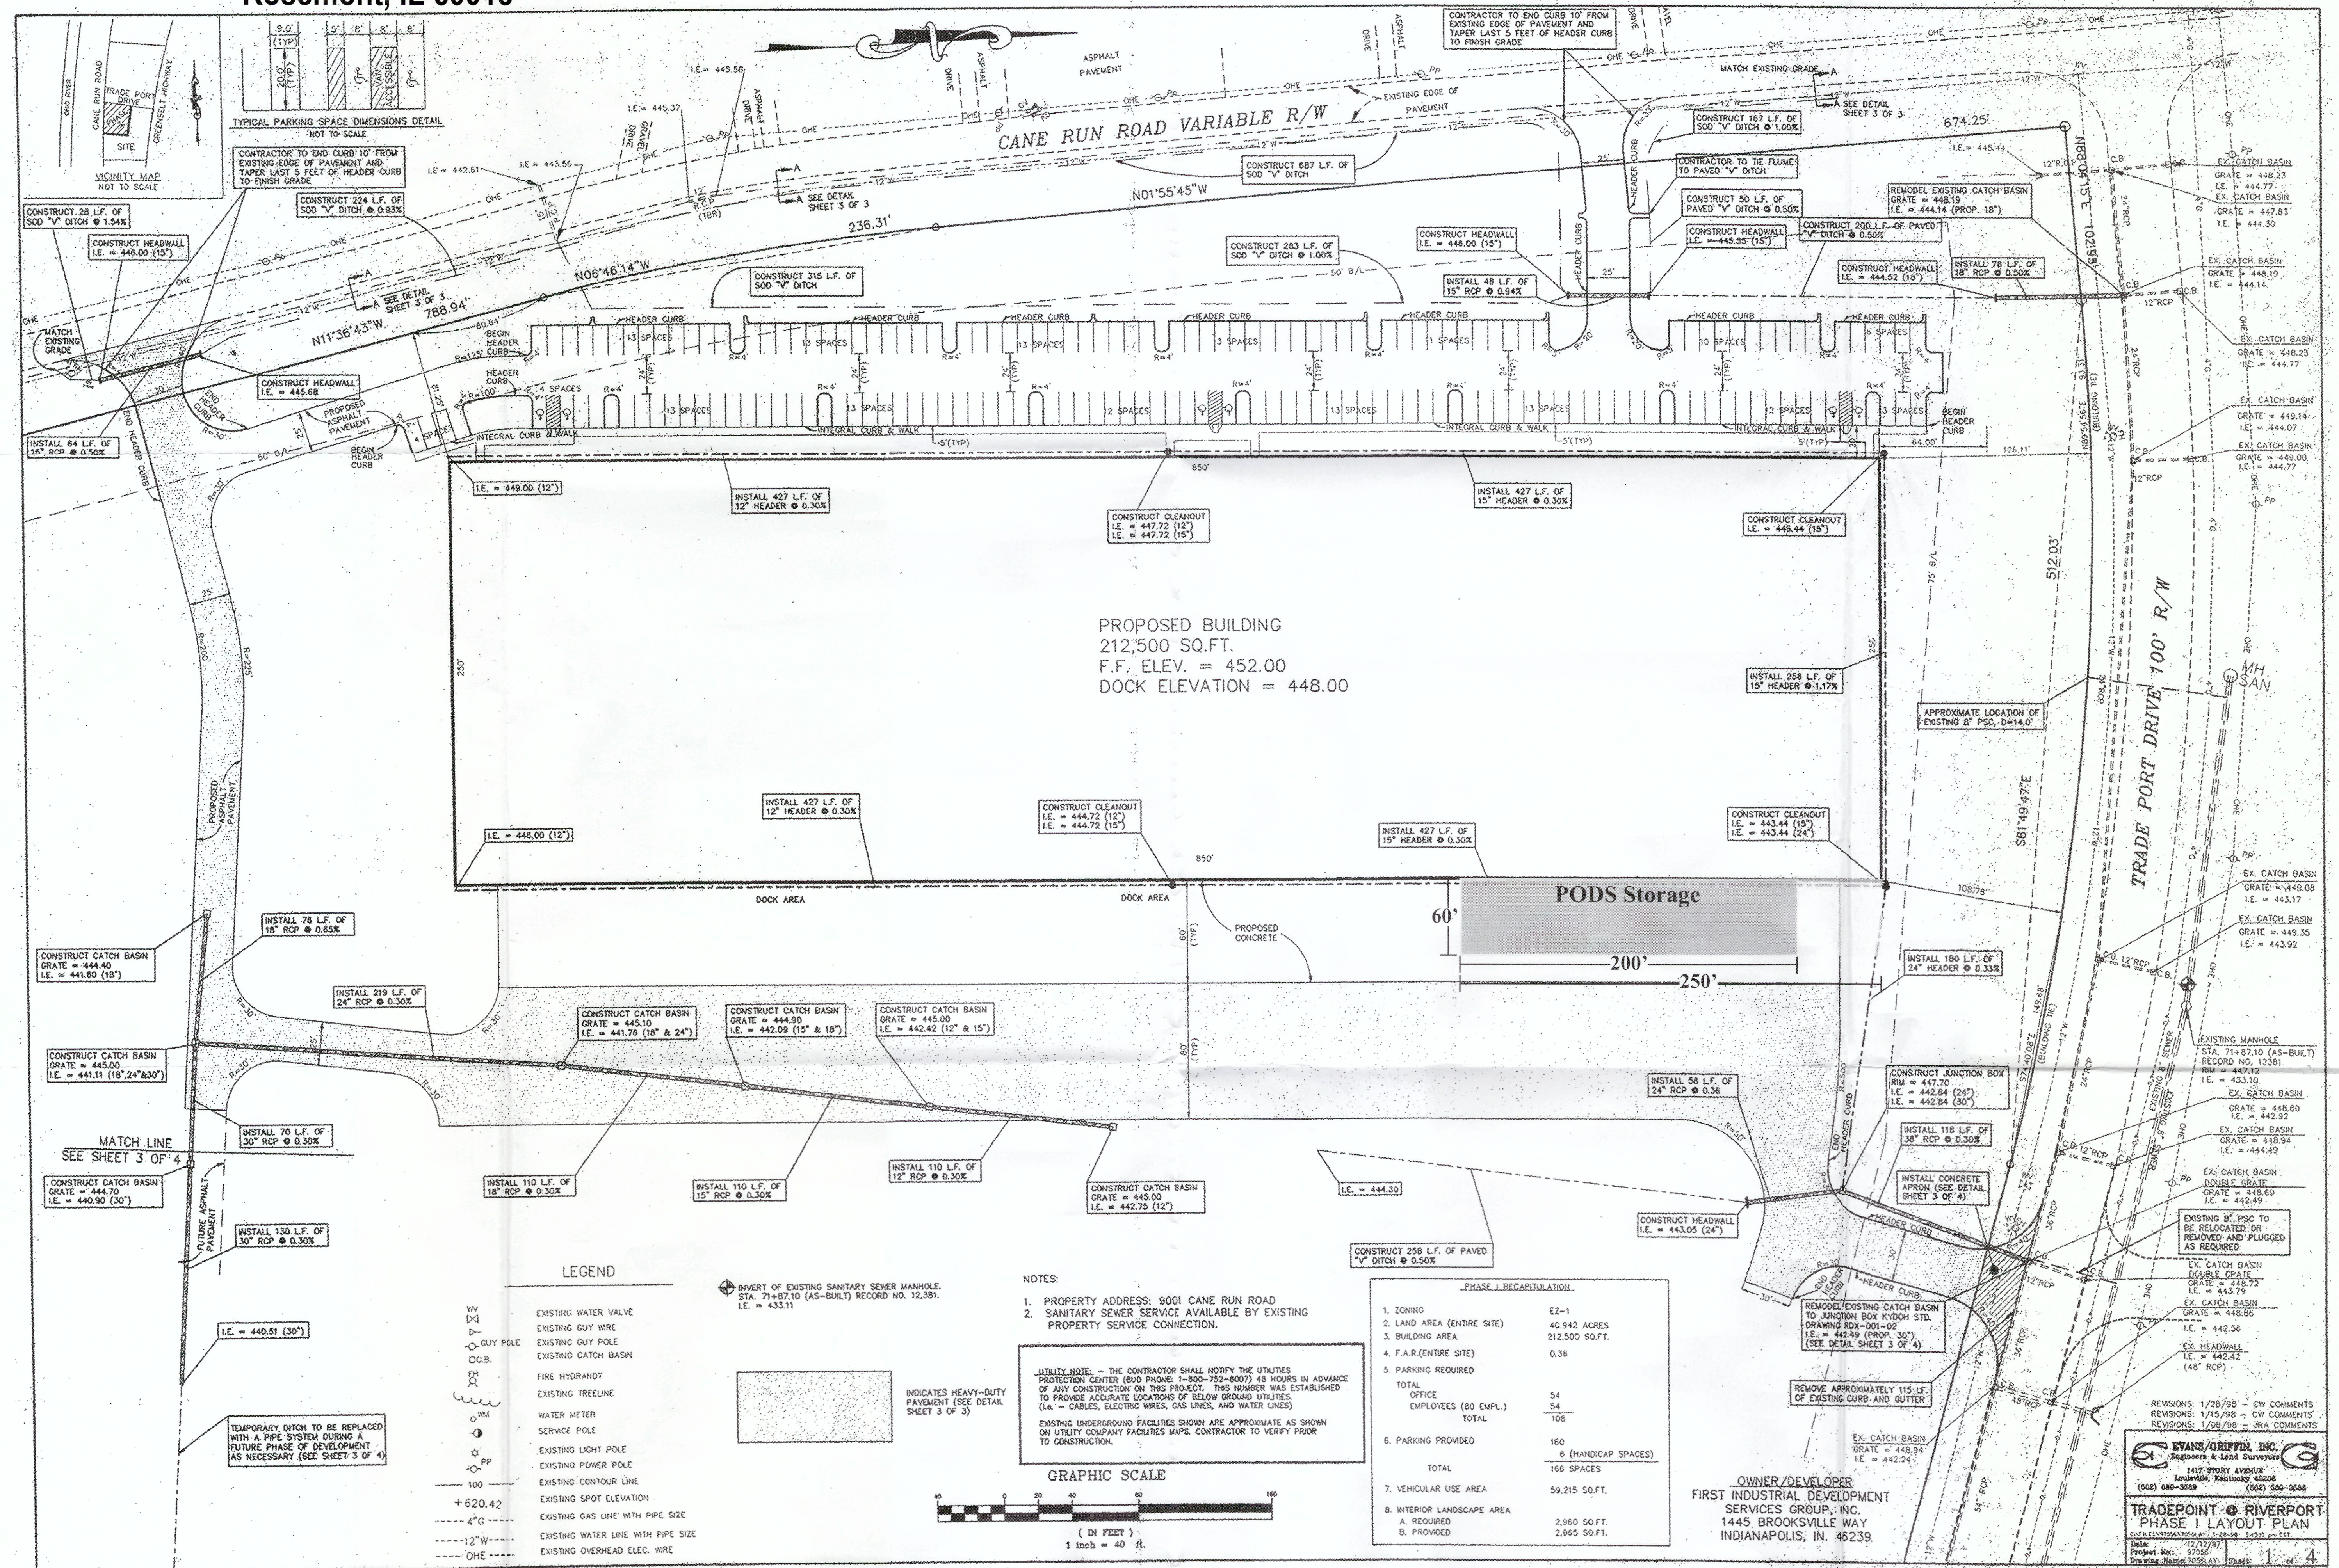

RECEIVED
MAR 24 2015
PLANNING &
DESIGN SERVICES

1506141045