


Plot Date: 8/27/2019 8:48 AM

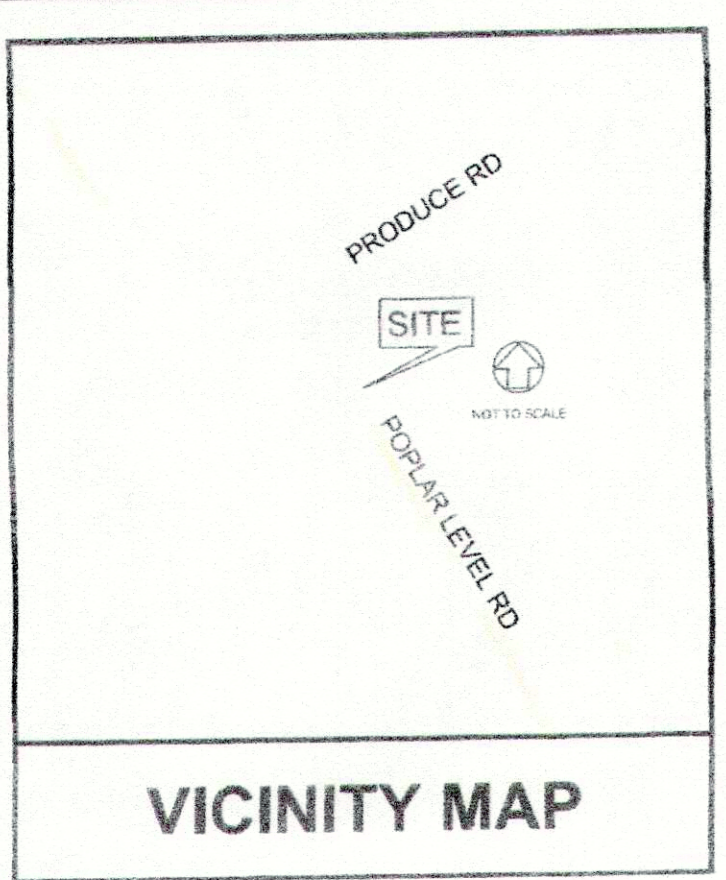


LEGEND table with symbols for property boundary, contours, storm inlets, pipes, manholes, electrical lines, poles, fences, and tree canopy areas.

PLANTING SCHEDULE table with columns for Symbol, Qty, Botanical Name, Common Name, Size, Root, and Notes. Lists various tree species like Ginkgo biloba, Zelkova serrata, and Pinus strobus.

TREE PRESERVATION NOTES: 1. CONSTRUCTION FENCING SHALL BE ERECTED WHEN OFF-SITE TREES OR TREE CANOPY EXISTS WITHIN 3' OF A COMMON PROPERTY LINE... 2. PRIOR TO SITE DISTURBANCE OR CONSTRUCTION ACTIVITIES A SITE INSPECTION BY PDS STAFF OR DESIGNEE SHALL BE SCHEDULED TO CONFIRM AND VERIFY TREE PRESERVATION/PROTECTION AREA...

PARKING - AUTO RENTAL AGENCY (FROM LDC TBL 91,2E) (1 SPACE FOR EACH 400 SQ. FT. OF GROSS FLOOR AREA RATIO) 12,540 SQ. FT. 23 EMPLOYEES... ASPHALT 98,358 SQ. FT. 7,377 SQ. FT. 9,871 SQ. FT. 25 TREES 25 TREES


PROJECT SUMMARY table with columns for Existing Form District, Existing Zone, Existing Use, Proposed Use, Existing Buildings Footprint, Proposed Building Footprint, Gross Floor Area, Site Acreage, Site Area, FAR, and Area of Disturbance.

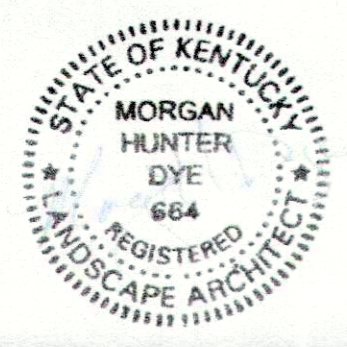

- LANDSCAPE NOTES: 1. THIN BRANCHES AND FOLIAGE BY 1/3 RETAINING NORMAL PLANT SHAPE, BUT NEVER CUT THE LEADER. REMOVE ALL BROKEN DISEASED OR WEAK BRANCHES AND MAKE ALL CUTS FLUSH WITH AS LITTLE STUB AS POSSIBLE. 2. PLANTS SHALL RETAIN SAME RELATION TO FINISHED GRADE AS IT BORE TO PREVIOUS EXISTING GRADE...

TREE CANOPY - CATEGORY CLASS 'C' table showing calculations for total site area, existing tree canopy coverage, and new tree canopy provided.

TREE PROTECTION NOTES: ALL TREES WITHIN THE EXISTING TREE CANOPY AREA ARE PLANTED ON ADJACENT PROPERTIES. NO TREES CURRENTLY EXIST WITHIN THE PROJECT PROPERTY BOUNDARY. ASSOCIATED ADDRESSES: 4711 POPLAR LEVEL ROAD TAX BLOCK 0624 LOT 0052...

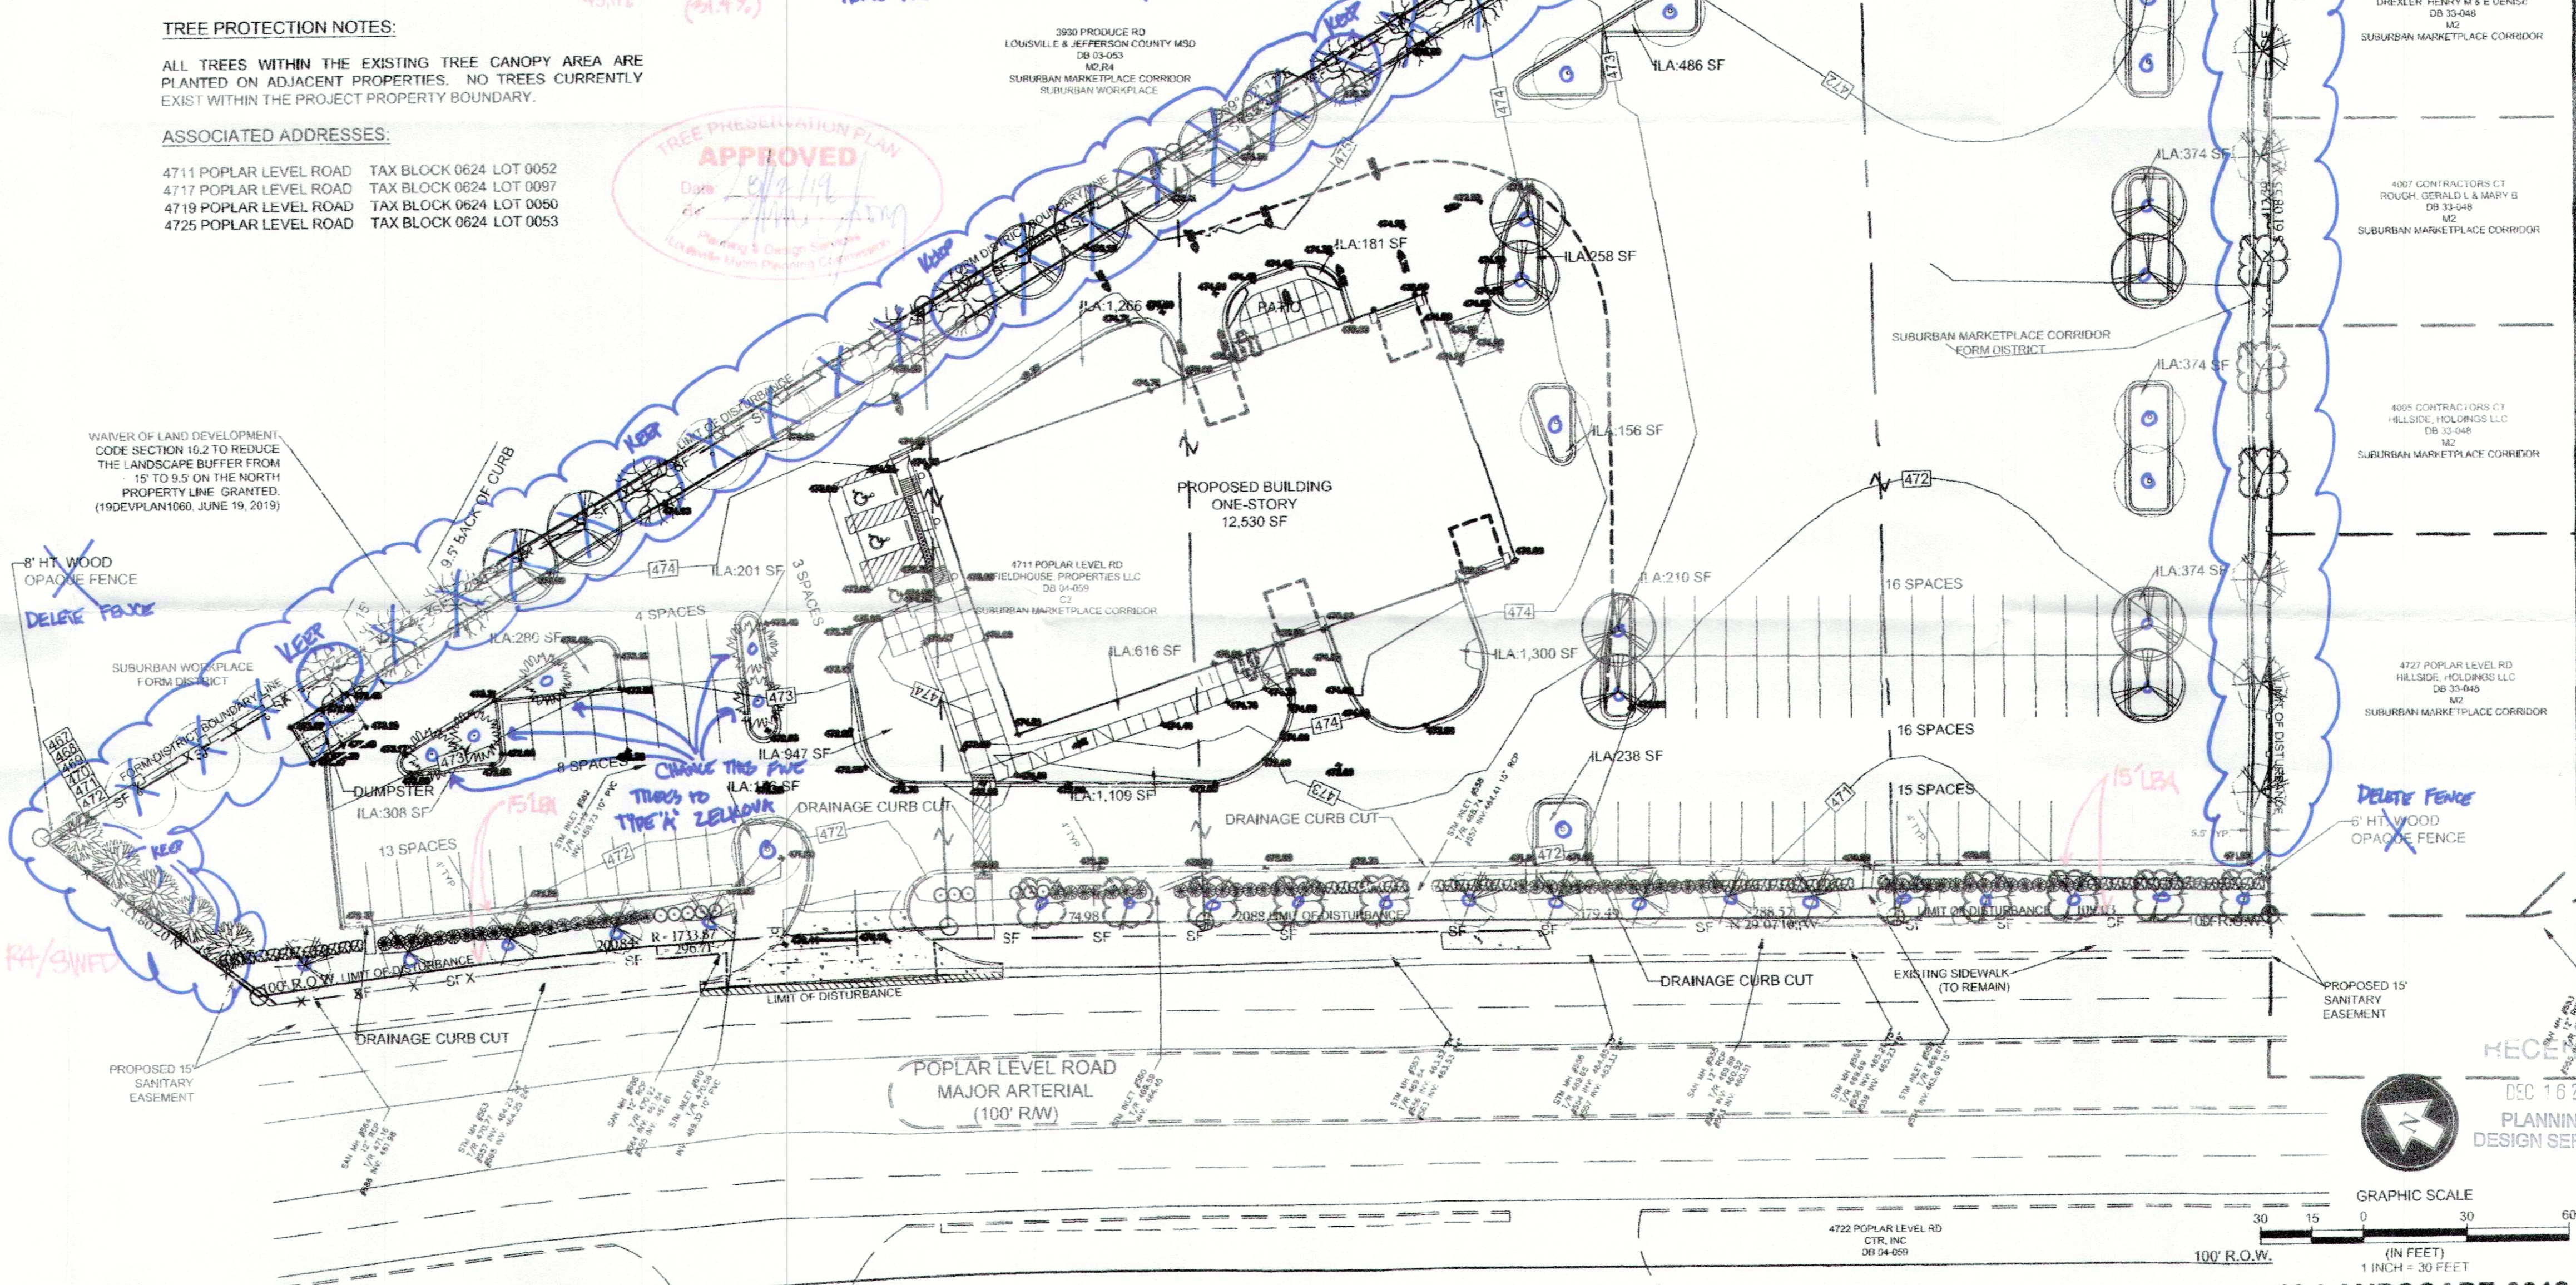


THOROUGHBRID ENGINEERING (502) 863-1756 CIVIL DESIGN, LAND SURVEYING, GEOTECHNICAL ENGINEERING, DRILLING SERVICES, IBC SPECIAL INSPECTIONS, MATERIAL TESTING, CM-CF-CONSTRUCTION SERVICES



OWNERS: FIELDHOUSE PROPERTIES, LLC 4403 KILM CT. LOUISVILLE, KENTUCKY 40218 DEVELOPER: PRODIGY CONSTRUCTION GROUP 11106 DECIMAL DRIVE LOUISVILLE, KENTUCKY 40299 PHONE: (502) 618-1816

LANDSCAPE PLAN R&R LIMOUSINE 4711 POPLAR LEVEL ROAD LOUISVILLE, JEFFERSON COUNTY, KENTUCKY PLAT BOOK-PAGE: 04-059

Table with columns for Project No., Date, Issued for Review, Revision, and Date.

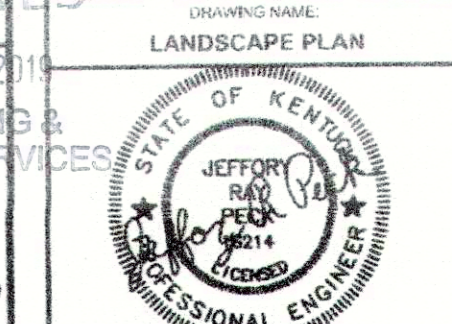

5.0