

19STETS1007

NO.	DATE	REVISIONS

CIVIL DESIGN, INC.
 3404 STONEY SPRING CIRCLE
 LOUISVILLE, KENTUCKY, 40220
 PH: 67-0060 FAX: 671-0311

DATE: _____
 DRAWN BY: _____

OWNER: LOUISVILLE METRO HOUSING AUTHORITY
 4000 WEST WILSON AVENUE
 LOUISVILLE, KENTUCKY 40203

DATE: DEC 20, 2018
 DRAWING: PLAT
 SCALE: 1"=50'
 SHEET: 1 OF 1

RECEIVED
 JUN 07 2019
 PLANNING & DESIGN SERVICES










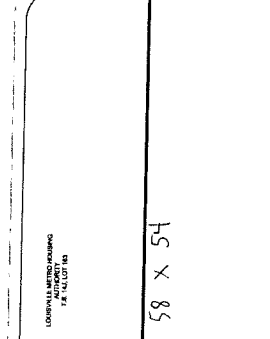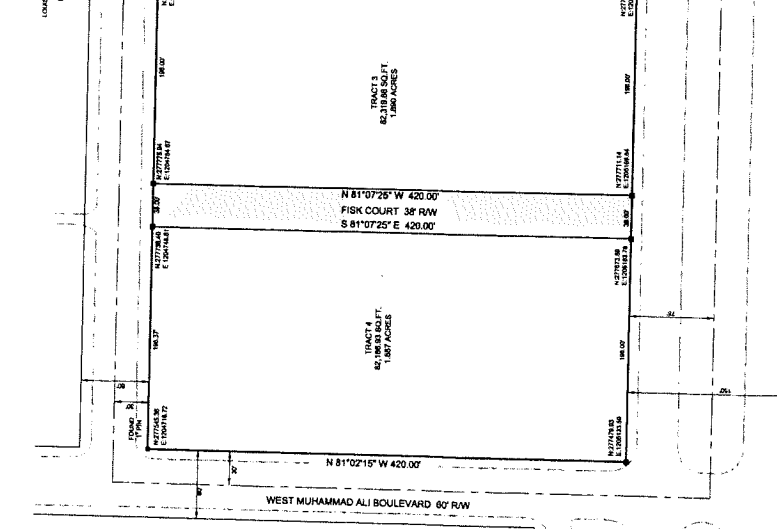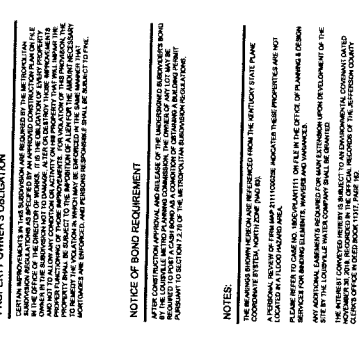





















58 X 54


