

LOCATION MAP
NO SCALE

Meridian on Shelbyville LLC
12900 Observation Circle
D.B. 10454, Pg. 443
4901 Hunt Rd Ste 300
Cincinnati, OH 45242
FD: C Z: R-9A

N51°09'26"E
1330.31'

L1

L2

L3

L4

L5

L6

L7

L8

L9


















































































THE BEARING DATUM FOR THIS SURVEY IS BASED ON THE KENTUCKY NORTH ZONE STATE PLANE COORDINATE SYSTEM NAD83(2011).


THERE ARE NO EXISTING OR PROPOSED MSD EASEMENTS ASSOCIATED WITH THIS ROAD CLOSURE.

THERE ARE NO EXISTING OR PROPOSED MSD EASEMENTS ASSOCIATED WITH THIS ROAD CLOSURE.

ACCESS TO THE LOUISVILLE WATER COMPANY INFRASTRUCTURE ALONG URTON LANE WILL NOT BE AFFECTED.

SEE DOCKET CASE #12785 FOR RELATED INFORMATION.

PLAT LAST REVISED ON 9/26/2016.

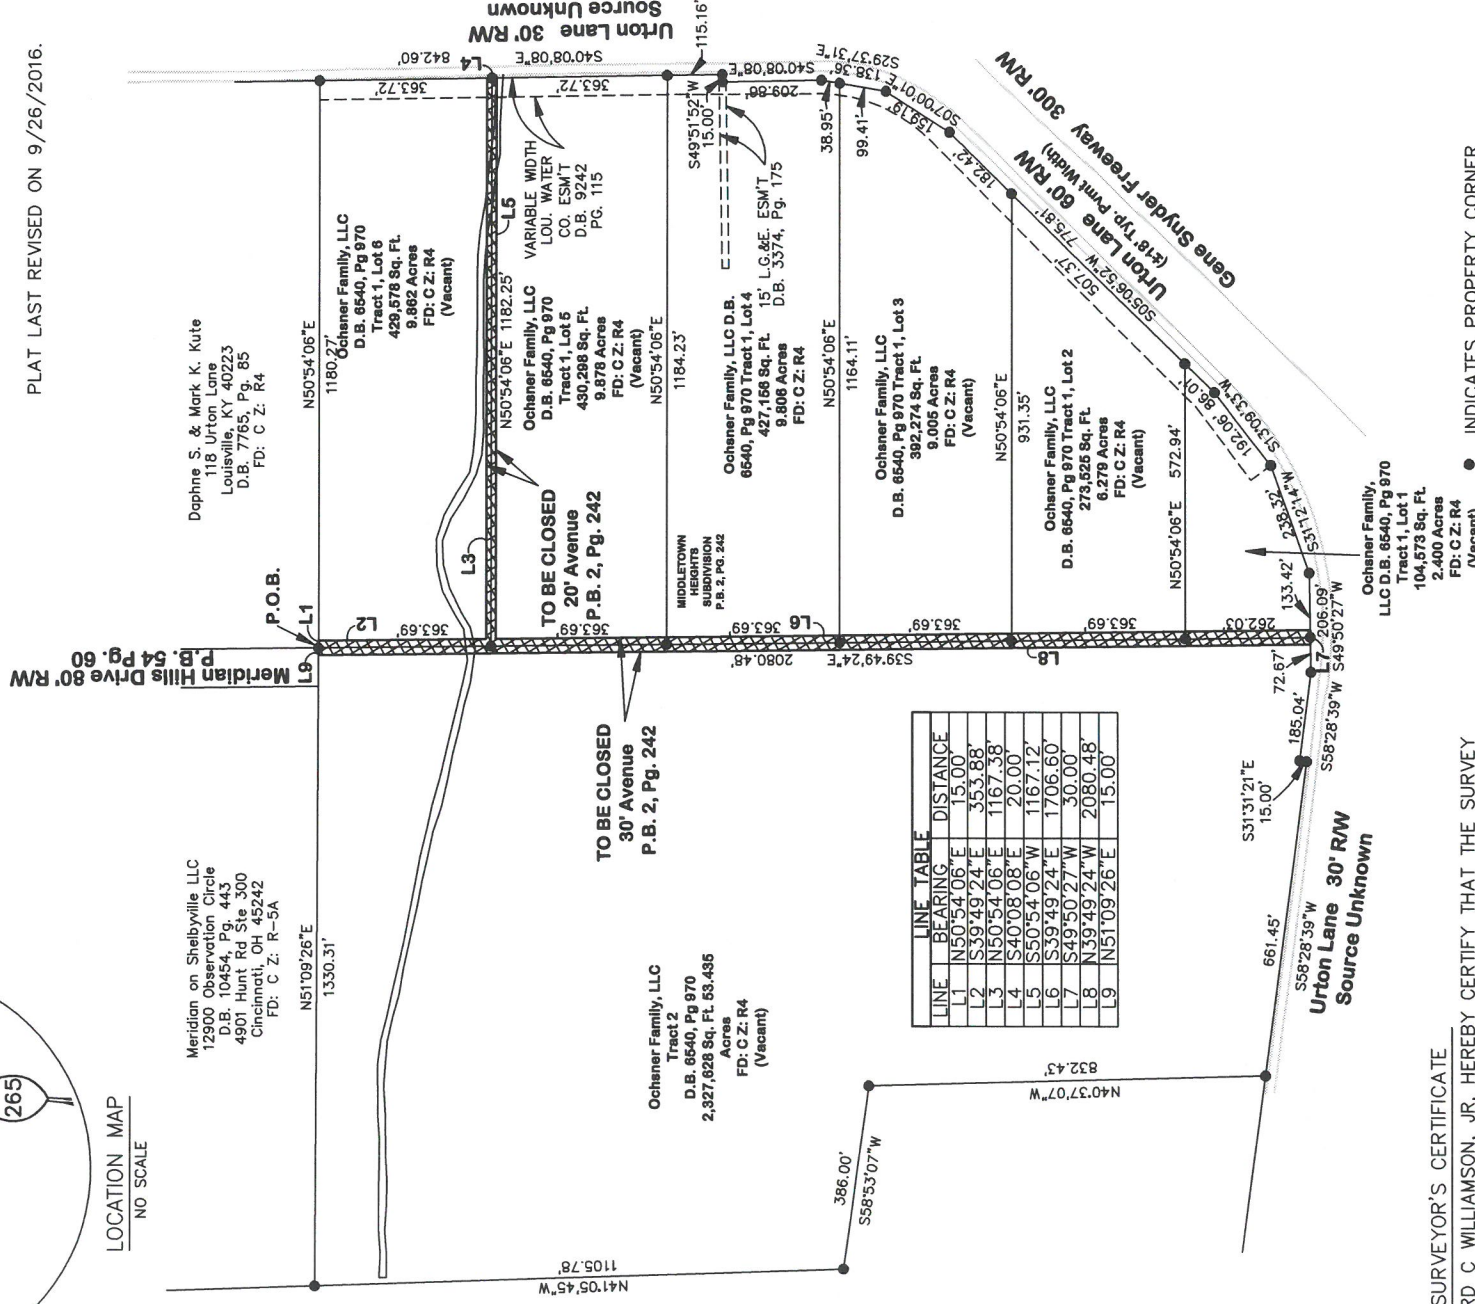

LINE	BEARING	DISTANCE
L1	N50°54'06"E	15.00'
L2	S39°49'24"E	353.88'
L3	N50°54'06"E	1167.38'
L4	S40°08'08"E	20.00'
L5	S50°54'06"W	1167.12'
L6	S39°49'24"E	1706.60'
L7	S49°50'27"W	30.00'
L8	N39°49'24"W	2080.48'
L9	N51°09'26"E	15.00'

LAND SURVEYOR'S CERTIFICATE
I, RICHARD C WILLIAMSON, JR, HEREBY CERTIFY THAT THE SURVEY DEPICTED BY THIS PLAT WERE MADE UNDER MY DIRECT SUPERVISION ON SEPTEMBER 26, 2016, AND THAT THE DIRECTIONAL AND LINEAR MEASUREMENTS SHOWN HEREON ARE TRUE AND CORRECT TO THE BEST OF MY KNOWLEDGE.

RICHARD C. WILLIAMSON JR
LICENSED PROFESSIONAL LAND SURVEYOR # 4050



milestone

design group, inc.
108 Daventry Lane, Suite 300
Louisville, Kentucky 40223
t: (502) 327-7073
f: (502) 327-7066

OCHSNER ROAD CLOSURE PLAT

THE PURPOSE OF THIS PLAT TO SHOW THE LOCATION OF TWO PROPOSED STREET CLOSURES

200, 250, 300, 302, 12932 AND 13309 URTON LANE

OCHSNER FAMILY LLC
515 WALLACE AVE, LOUISVILLE, KY 40207
D.B. 6540, PG. 970
TAX BLOCK 0032 - LOT 40
TAX BLOCK 0437 - LOT 3, LOT 4, LOT 5,
LOT 6, LOT 50, LOT 52

JOB # 09001
DRAWN BY N.E.M.
CHECKED BY R.C.W.
DATE 08/15/2016
SCALE 1" = 400'

14 STREETS 1017