

LOCATION MAP
NO SCALE




THE BEARING DATUM FOR THIS SURVEY IS BASED ON GRID NORTH AS IT RELATES TO THE KENTUCKY STATE PLANE COORDINATE SYSTEM, NORTH ZONE (NAD83).

Ghasem Properties Inc.
 12903 Factory Lane
 D.B. 7615, PG. 986
 PO Box 43299,
 Louisville, KY 40253
 2.324 Acres
 2.417 Acres (Net)
 Z: C1 FD: SW

Ghasem Properties Inc.
 12910 Factory Lane
 D.B. 7621, PG. 933
 PO Box 43299,
 Louisville, KY 40253
 0.504 Acres
 0.504 Acres (Net)
 Z: R4 FD: SW

Shops of Forest Springs LLC
 12908 Factory Lane
 Louisville, KY 40245
 D.B. 9266, PG. 835
 FD: SW Z: R4

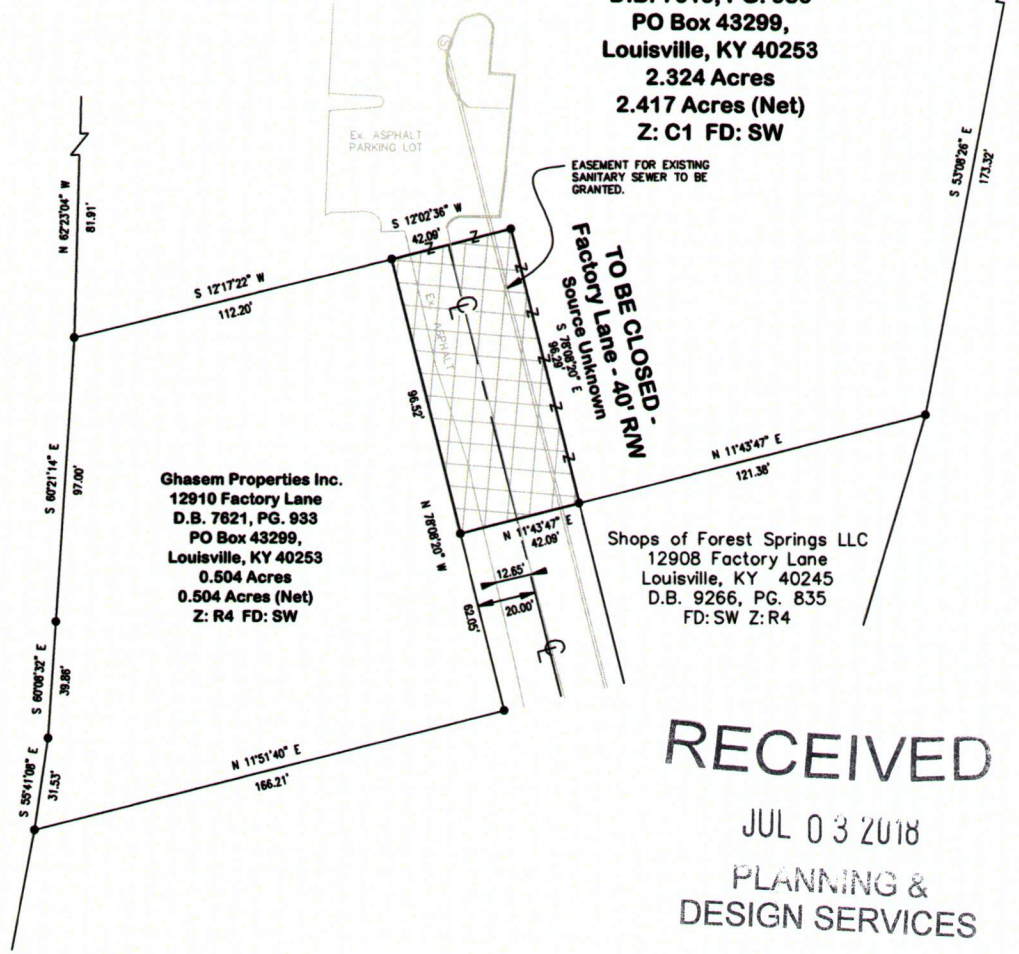


RECEIVED
 JUL 03 2018
 PLANNING &
 DESIGN SERVICES

LAND SURVEYOR'S CERTIFICATE

I, RICHARD C WILLIAMSON, JR, HEREBY CERTIFY THAT THE SURVEY DEPICTED BY THIS PLAT WERE MADE UNDER MY DIRECT SUPERVISION, AND THAT THE DIRECTIONAL AND LINEAR MEASUREMENTS SHOWN HEREON ARE TRUE AND CORRECT TO THE BEST OF MY KNOWLEDGE.

Richard C. Williamson Jr
 5/18/18
 RICHARD C. WILLIAMSON JR DATE
 LICENSED PROFESSIONAL LAND SURVEYOR # 4050

- INDICATES PROPERTY CORNER (DEED)
- ☒ INDICATES PROPOSED ROAD CLOSURE

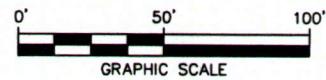

STATE OF KENTUCKY
 RICHARD C WILLIAMSON JR
 4050
 LICENSED PROFESSIONAL LAND SURVEYOR

Milestone

 design group
 108 Daventry Lane, Suite 300
 Louisville, KY 40223
 502.327.7073
 www.milestonedesign.org

FACTORY LANE CLOSURE PLAT

THE PURPOSE OF THIS PLAT IS TO SHOW THE LOCATION OF THE PROPOSED STREET CLOSURE

12910 & 12903 FACTORY LANE

GHASEM PROPERTIES INC.
 PO BOX 43299
 LOUISVILLE, KY 40253
 D.B. 7615 PG. 986 D.B. 7621 PG. 933
 TAX BLOCK 0015, LOT 0079 TAX BLOCK 0015, LOT 0157

JOB # 18017	DRAWN BY B.M.	CHECKED BY R.C.W.	DATE 5/18/2018	SCALE 1" = 50'
----------------	------------------	----------------------	-------------------	-------------------

1820NE1022